




PROPOSED FRONT ELEVATION THROUGH LIGHTWELL
SCALE 1:50 @ A1 & 1:100 @ A3



PROPOSED RAILING ELEVATION
SCALE 1:50 @ A1 & 1:100 @ A3

 

REV	DATE	REVISIONS
A	08.02.2013	RAILING ELEVATION ADDED. NOTES ADDED. SCALE BAR ADDED.
B	02.04.2013	REFUSE LIFT AND GATE IN RAILINGS OMITTED.
C	05.06.2013	BASEMENT WINDOWS AMENDED AS PER CONSERVATION OFFICER'S COMMENTS

Do Not Scale.
All dimensions to be checked on site.

NOTES


PLANNING

TITLE: ■ PROPOSED FRONT ELEVATION

PROJECT: ■ 213 Albany Street, London NW1 4AB

CLIENT: ■ Mr F Salem

JOB No: ■ 1082	DRAWING No.	REV
DATE: ■ 13/05/13	2004	C
SCALE: ■ 1:100 @ A3		
DRAWN: ■ CL		

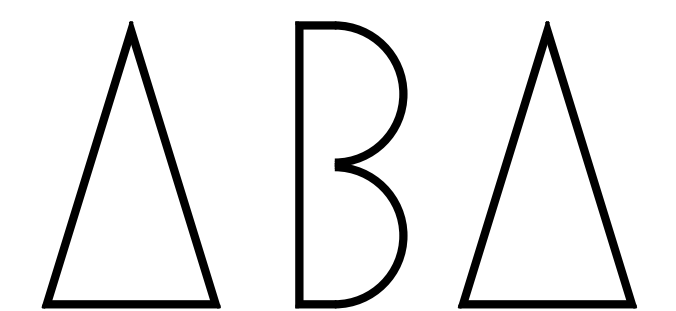

ABA (INTERNATIONAL) LTD
ARCHITECTS AND DESIGNERS
19 VALENTINE PLACE, LONDON SE1 8QH
TELEPHONE: 0207 928 1288 FAX: 0207 928 3981