
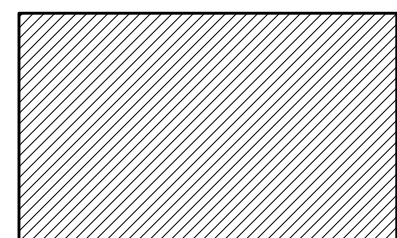


- NOTES
- 1 The Contractor must check and confirm dimensions
 - 2 All discrepancies must be reported and resolved by the Architect before works commence
 - 3 This drawing is not to be scaled
 - 4 All work and materials to be in accordance with current applicable statutory legislation and to comply with all relevant Codes of Practice and British Standards.

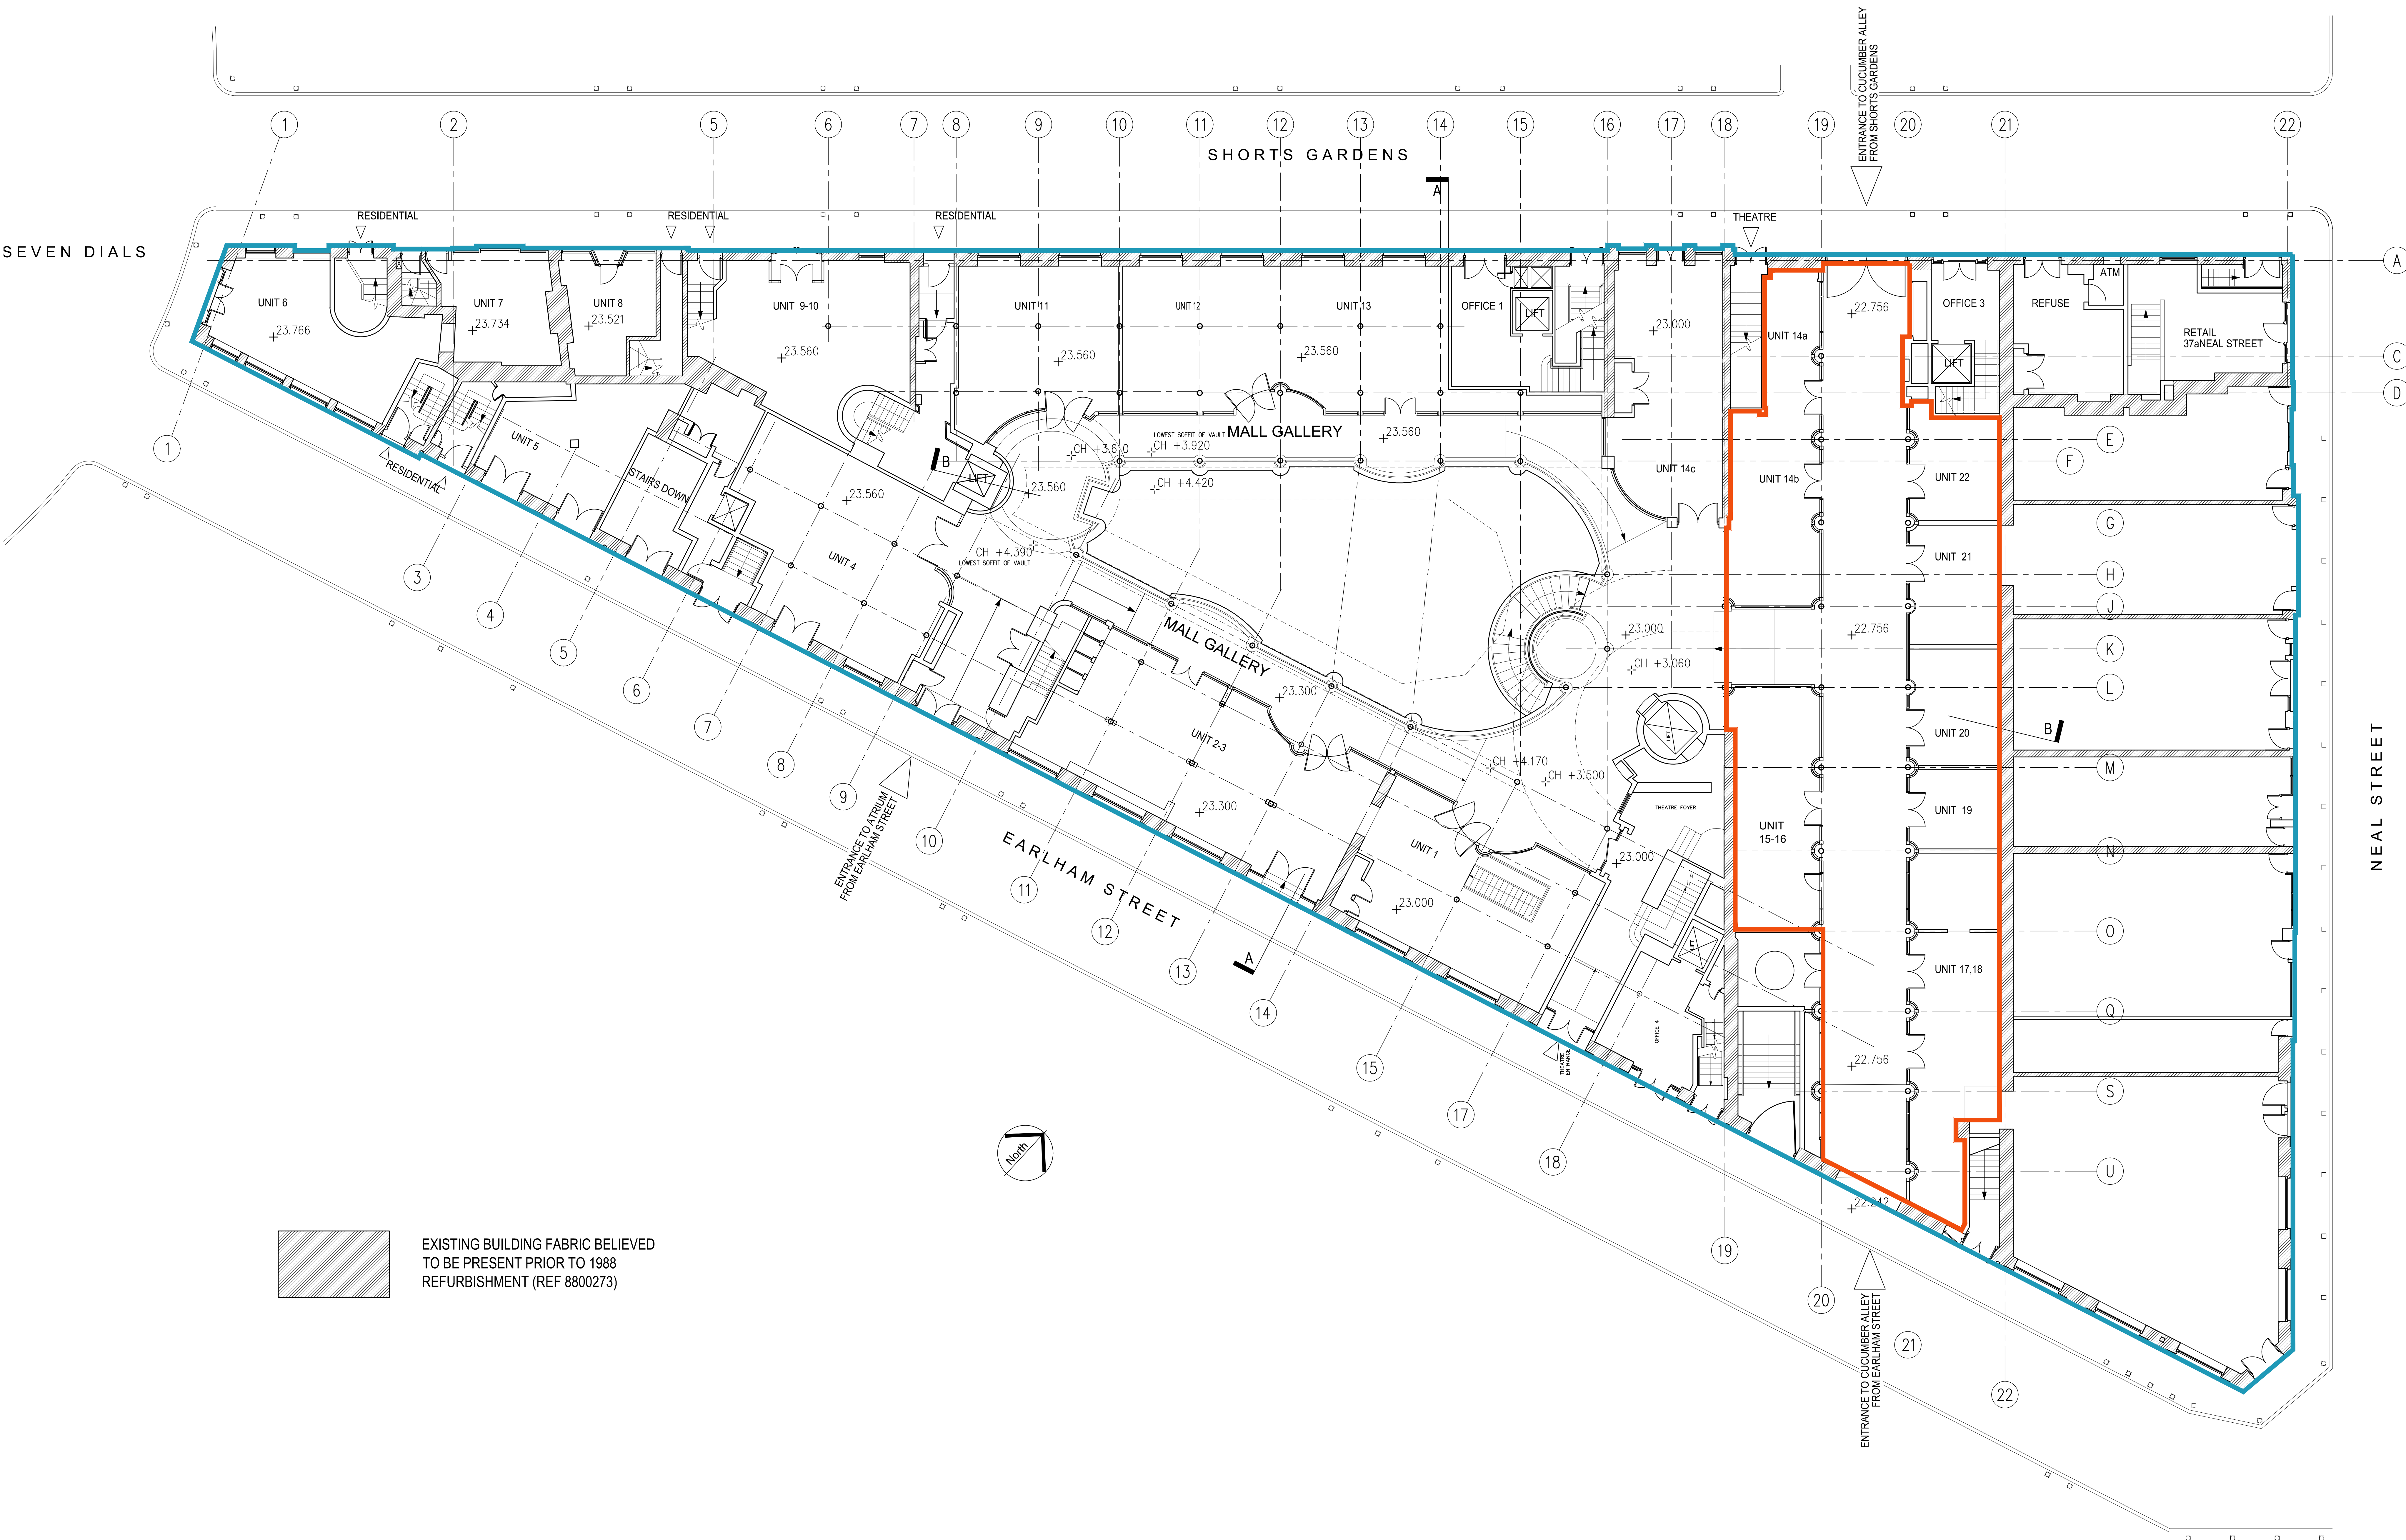

EXISTING BUILDING FABRIC BELIEVED
TO BE PRESENT PRIOR TO 1988
REFURBISHMENT (REF 8800273)

PR PLANNING ISSUE	17/05/13
P5 DRAWING RECALLED	15/10/09
P4 SECTION LINES ADDED	16/05/09
P3 PRE-1987 FABRIC INDICATED DRAWING RE-NUMBERED	13/05/09
P2 MINOR AMENDMENTS	01/05/09
P1 PRELIMINARY ISSUE	28/04/09
Rev	Date

Rolfe Judd
Architecture Planning Interiors

Old Church Court, Claydon Road, The Oval, London SW18 1NL
T 020 7556 1500
www.rolfe-judd.co.uk

Client
SHAFTESBURY PLC

Project
THOMAS NEAL'S CENTRE
LONDON WC2

Drawing
GROUND FLOOR PLAN
AS EXISTING

Scale 1:100 (A0)	Date MAY 13	Drawn MMR
---------------------	----------------	--------------

Drawing No 4621 / T(10) P00	Revision P6
--------------------------------	----------------

CAD Ref No
G:\4621\T_Series\T10\T10P00
© Copyright Rolfe Judd Ltd

This scale is 100mm in length when printed at the size indicated in the title block.