

USE OF DRAWINGS

DO NOT SCALE FROM THIS DRAWING. USE WRITTEN DIMENSIONS AND CHECK ON SITE. THIS DRAWING IS BASED ON SITE INFORMATION SUPPLIED BY THIRD PARTIES AND ACCURACY OF EXISTING FEATURES IS NOT GUARANTEED.


ANY ERROR, OMISSION OR DISCREPANCY NOTED ON OR BETWEEN DRAWINGS AND OTHER DOCUMENTS MUST BE REPORTED IN WRITING IMMEDIATELY.

ALL MECHANICAL, ELECTRICAL AND STRUCTURAL LAYOUTS / COMPONENTS ARE INDICATIVE AND MUST BE DESIGNED AND CHECKED BY SPECIALISTS.

DO NOT START WORK ON SITE BEFORE CONFIRMING THAT ALL NECESSARY STATUTORY AND OTHER CONSENTS HAVE BEEN OBTAINED.

THIS DRAWING IS COPYRIGHT AND MUST NOT BE DISTRIBUTED WITHOUT PERMISSION. ELECTRONIC CAD FILES MUST NOT BE ALTERED OR COPIED.

REVISIONS			CHECKED DRAWN
REV	DATE	DESCRIPTION	
-	23.05.2013	INITIAL ISSUE	JM PH

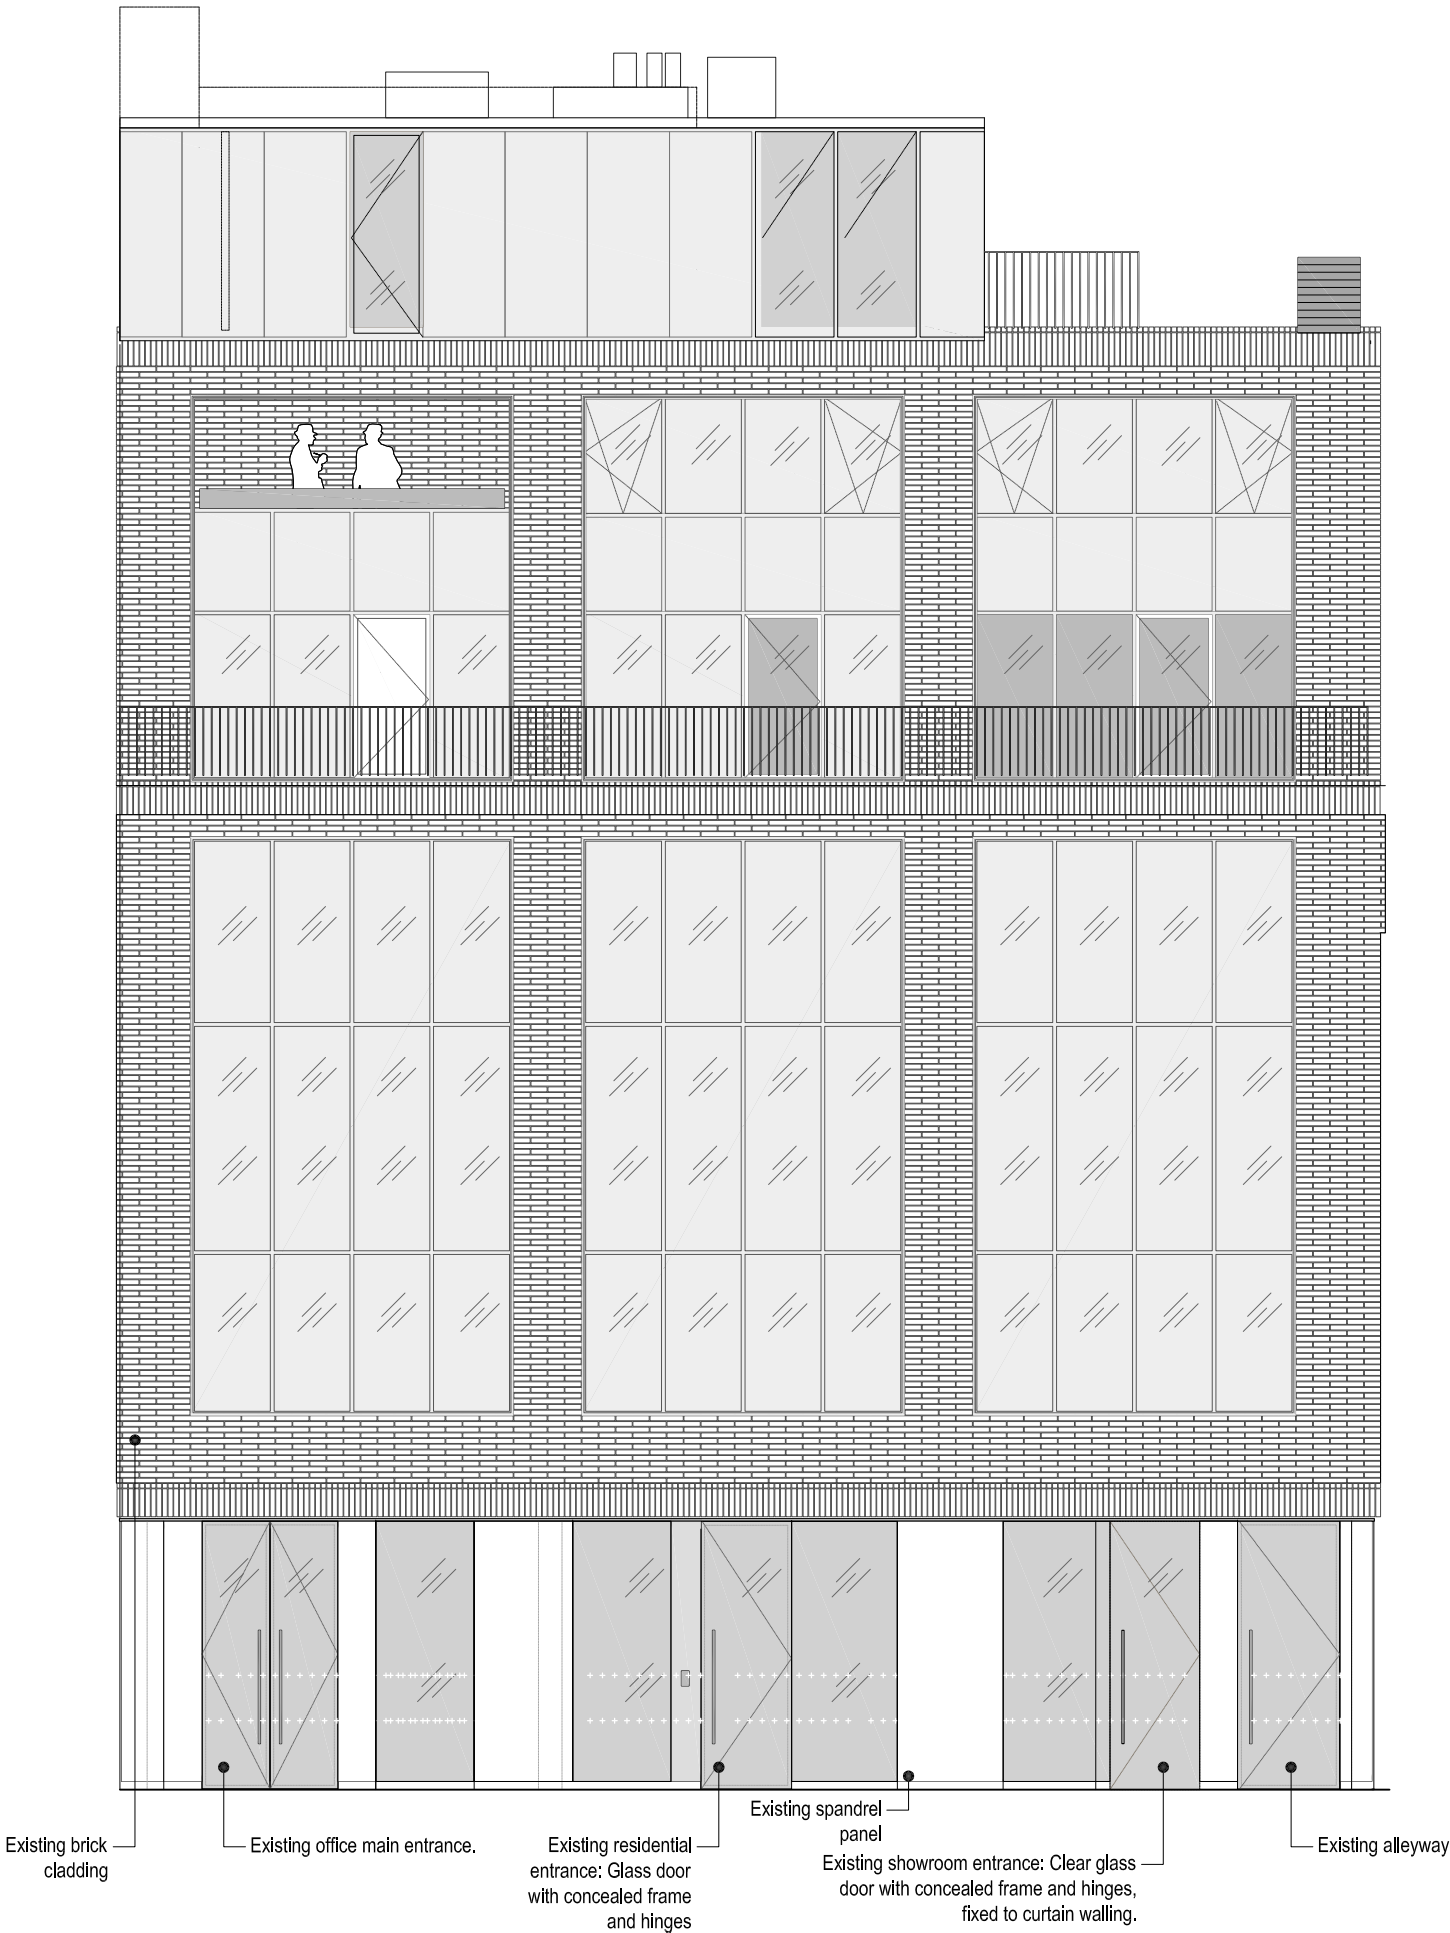

SCALE 1:50 @ A1  
EXISTING FRONT ELEVATION

0 1 2 3 5  
Metres

Scale 1:50 at A1 original size, reduced to A3

**LOM**

client:  
TESCO STORES LTD

project  
NAIRN 3  
NEW BLINKBOX  
EC1N 8TE

drawing title  
EXISTING FRONT ELEVATION

sheet size A1 scale 1:50 @ A1

status  
PLANNING

drawing no. 1399-PP-GE-05 revision -

**LOM architecture and design**  
Boulevard House 92 Fortis Green London N2 9EY UK  
Phone +44(0)20 8444 2999 Fax +44(0)20 8444 5999  
Email mail@lom-fdp.com Web www.lom-fdp.com/lom