




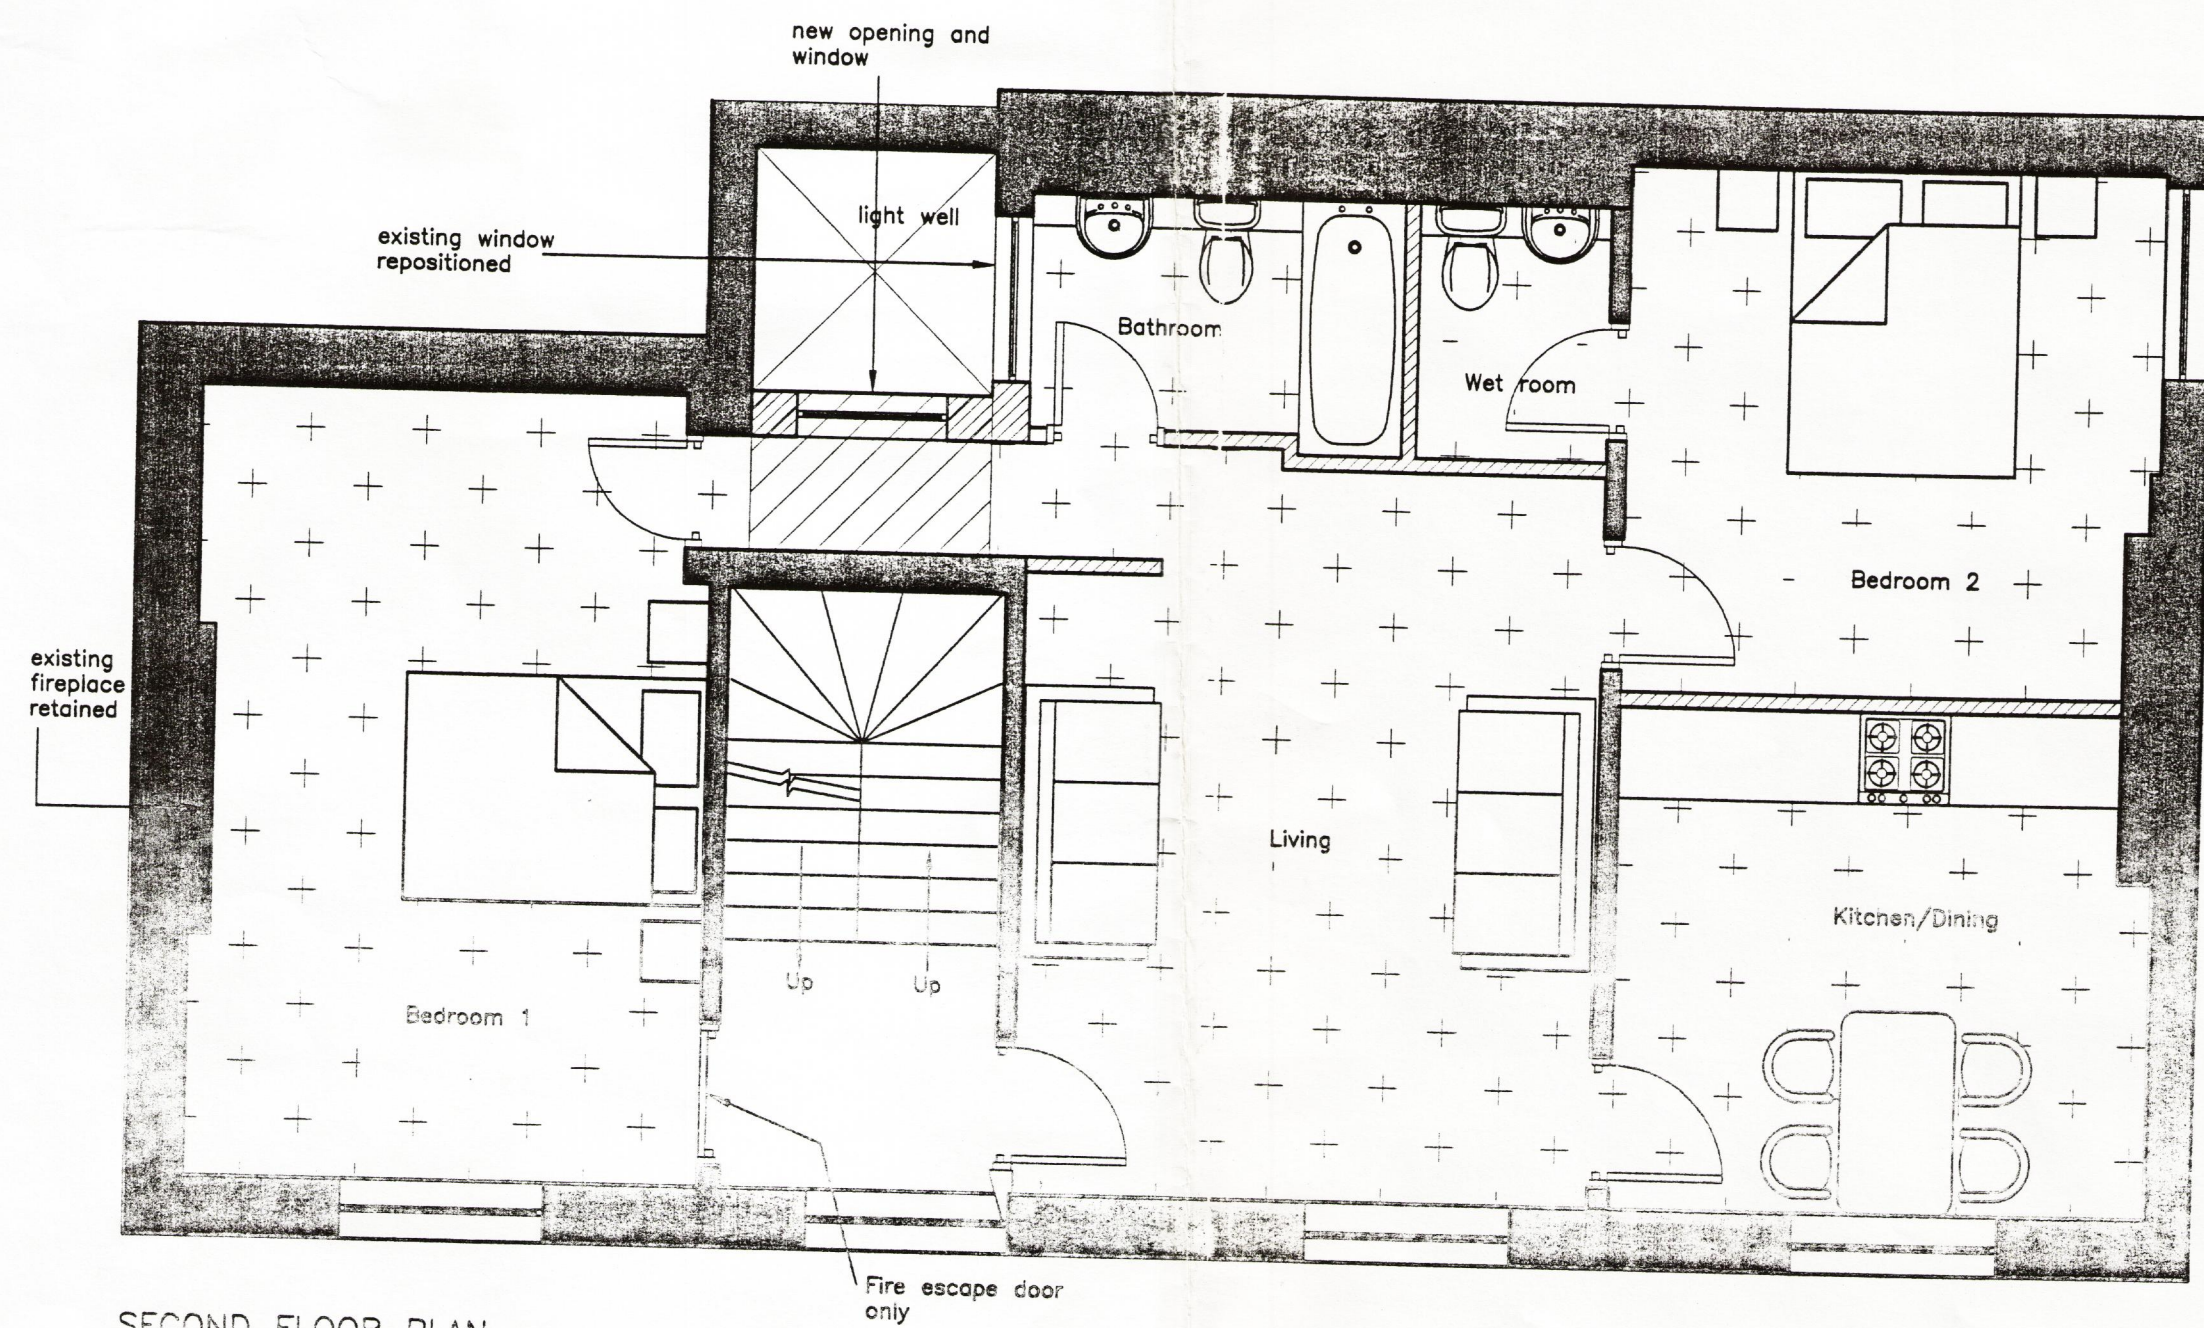

SECOND FLOOR PLAN

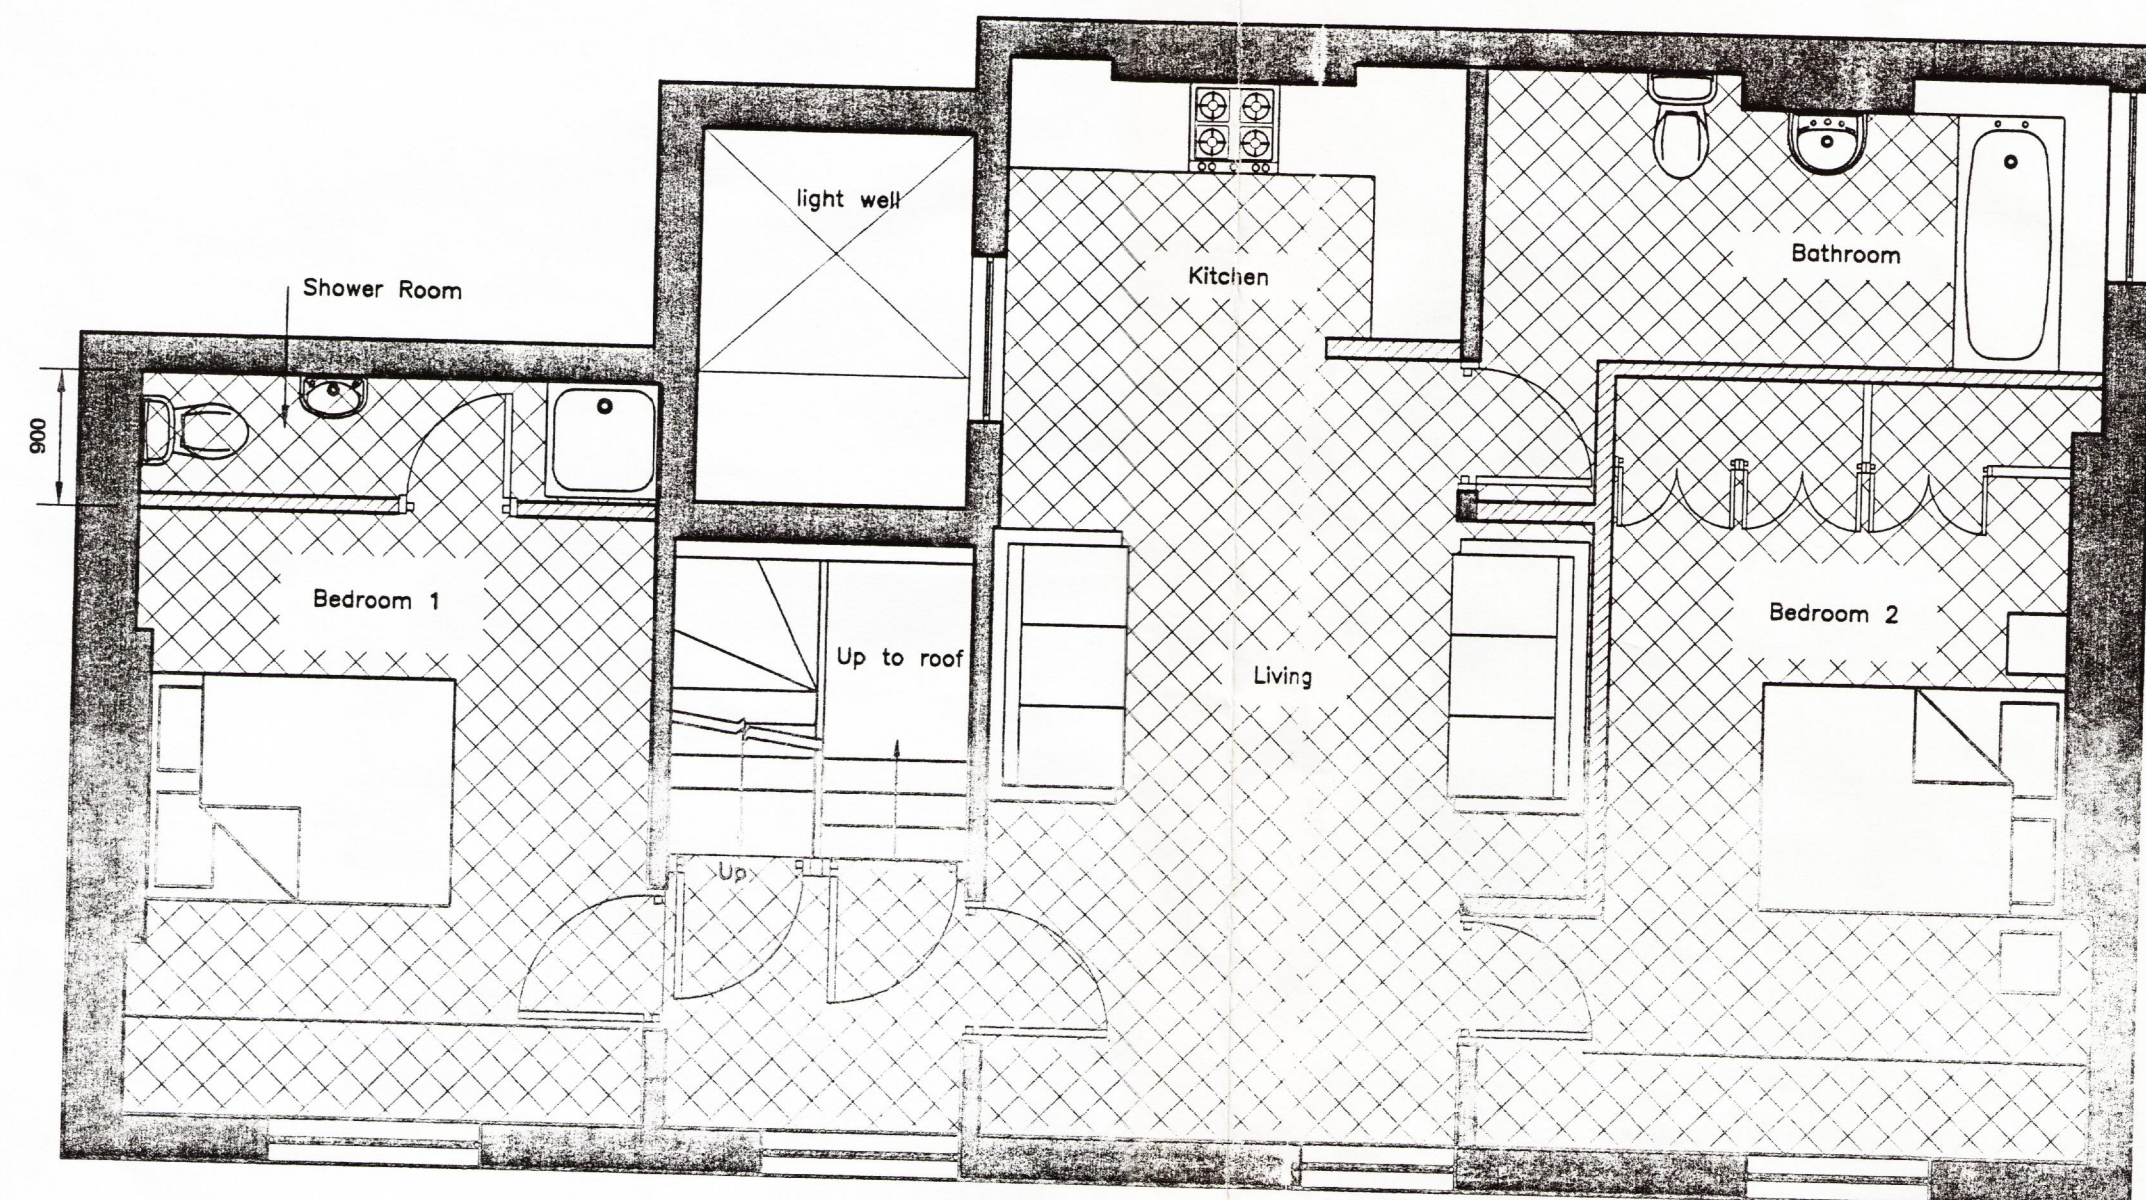

THIRD FLOOR PLAN

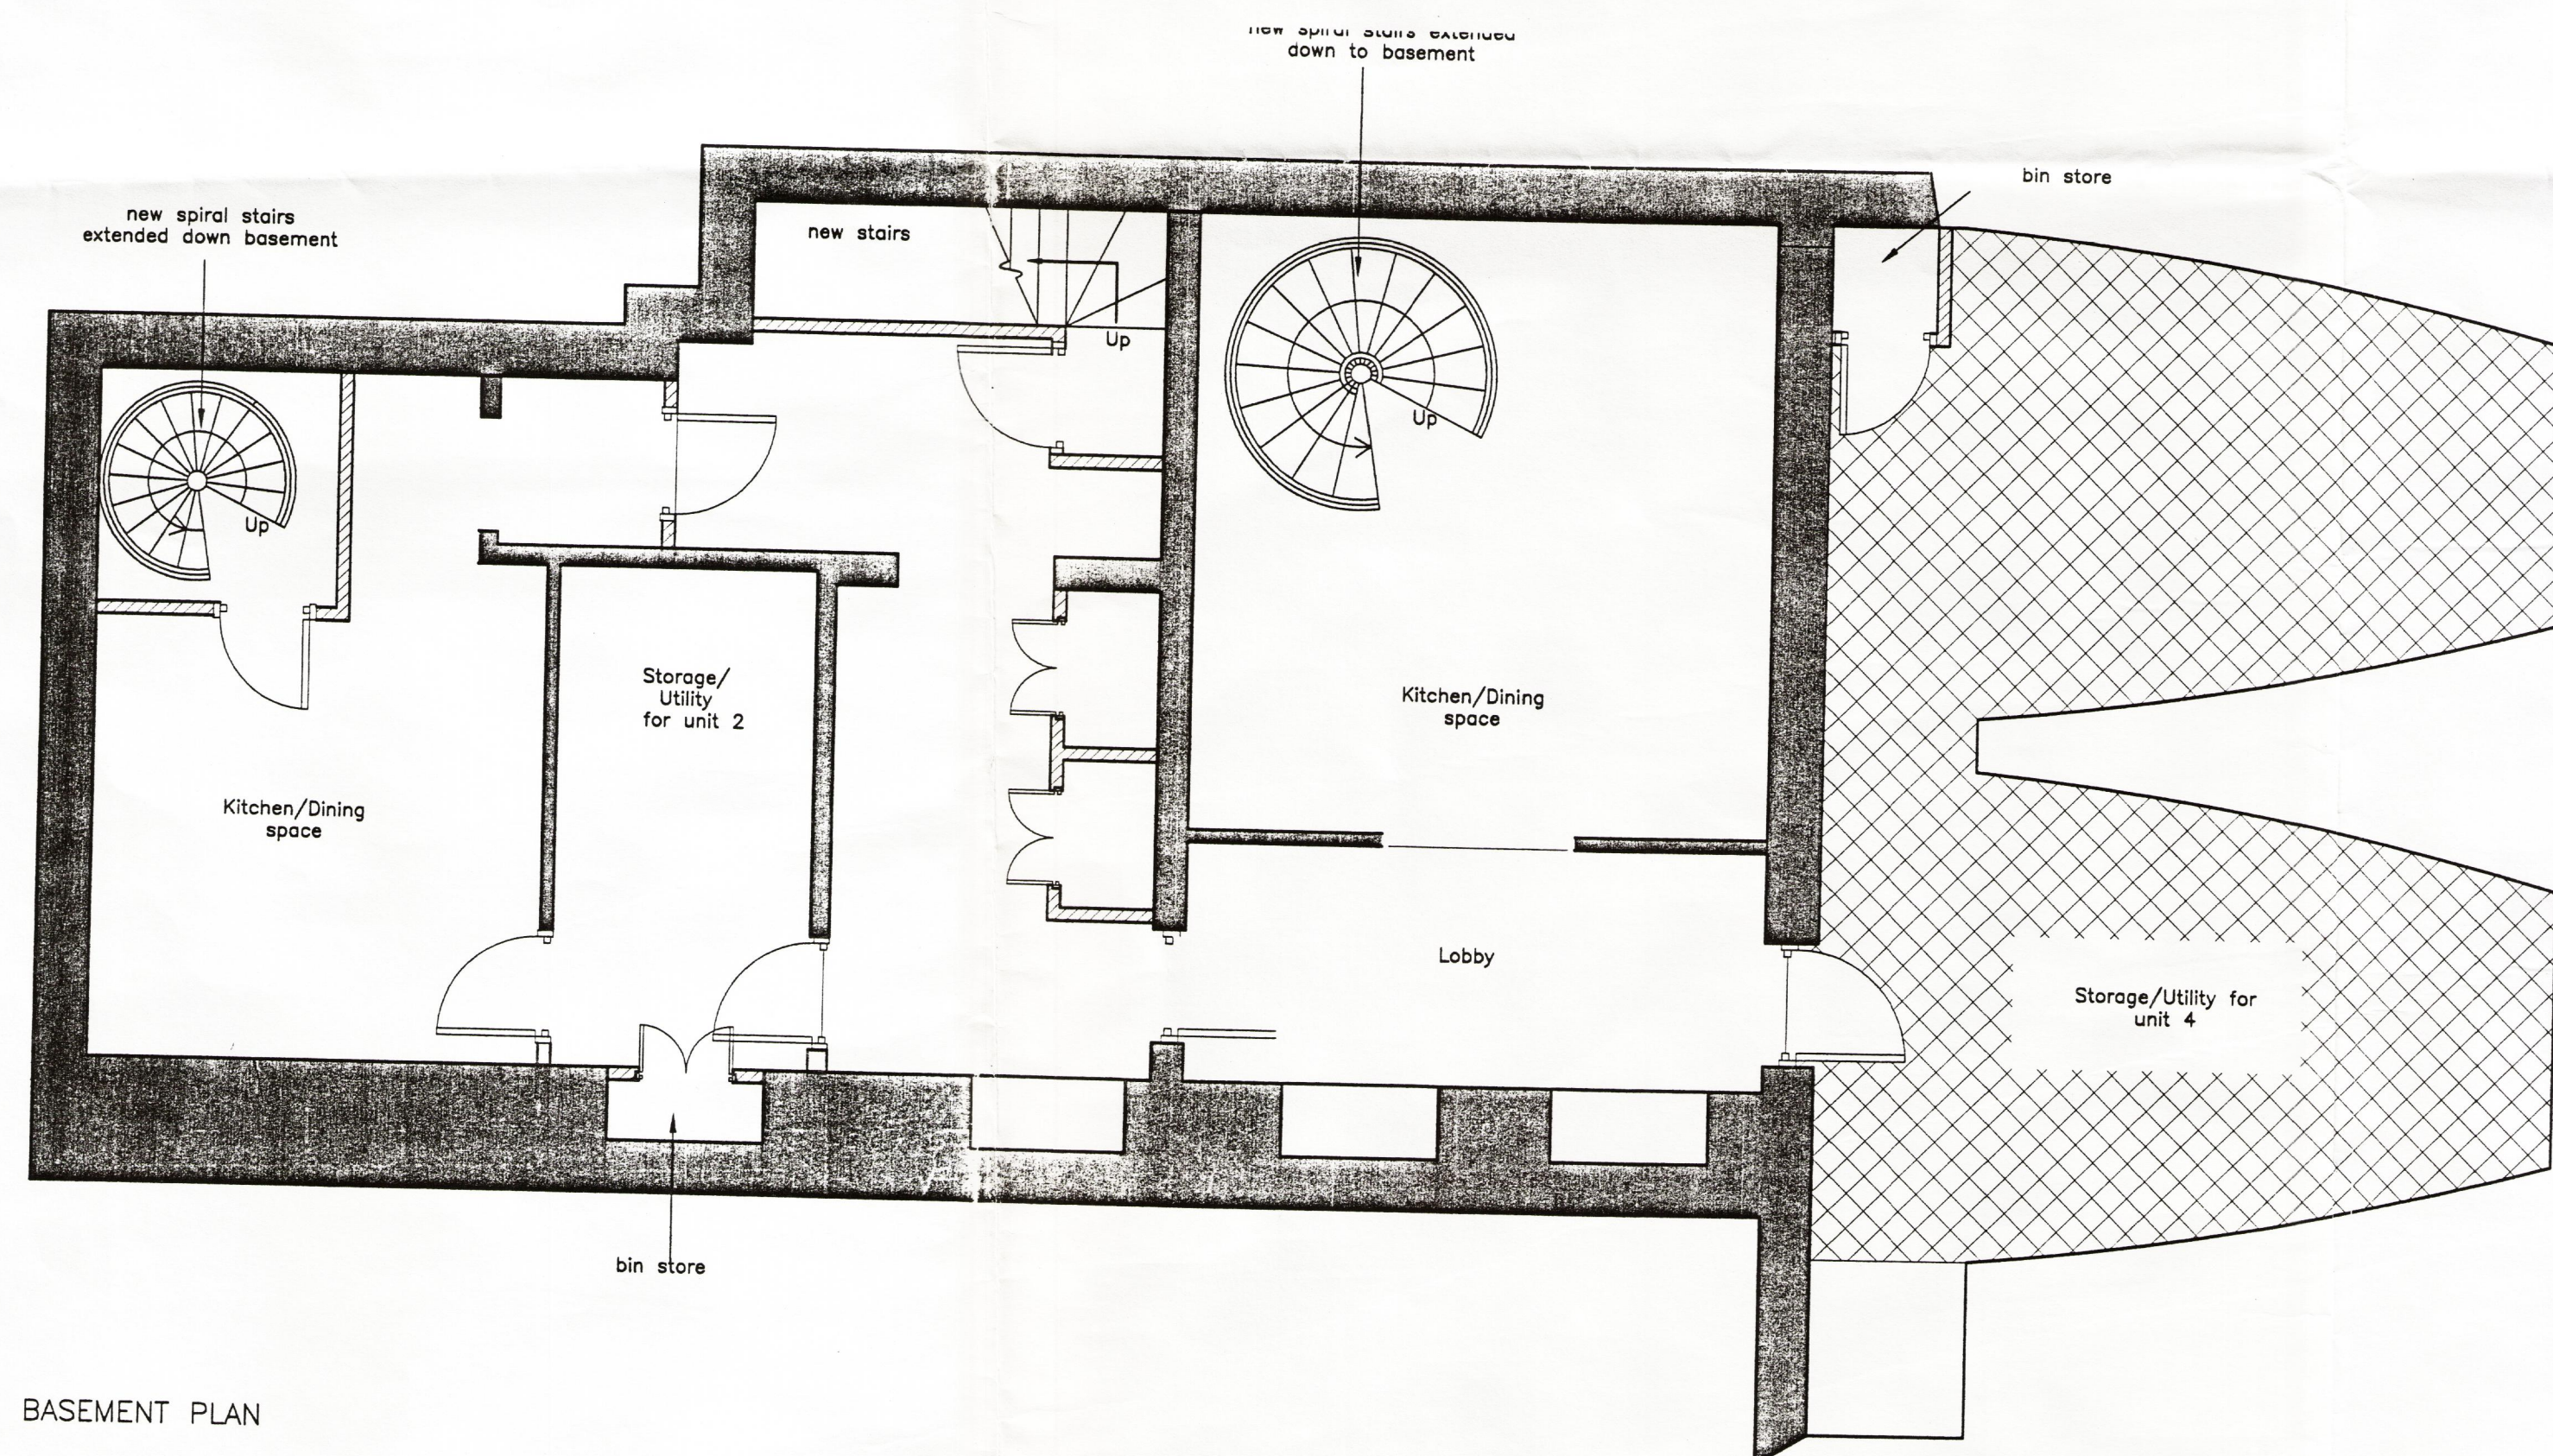

BASEMENT PLAN

- KEY
- Proposed Structure to be Substantial Studwork Construction
 - Existing Structure.
 - Indicates New Wall/Structure Not Full Height Within Space.

D	Feb 06	IA	Basement stairs added	
REVISION	DATE	DRAWN	CHECKED	DESCRIPTION
CLIENT	The Crown Estate		SCALE	DATE
PROJECT	Prince George of Cumberland, 195 Albany Street, London		1:50 @ A1	May 2005
DRAWING TITLE	Proposed Basement, Second and Third floor plans		DRAWN	CHECKED
			RG	CJB
		JOB NUMBER	DRAWING NO.	REVISION
		230430	04	D