



COLLEGE CRESCENT

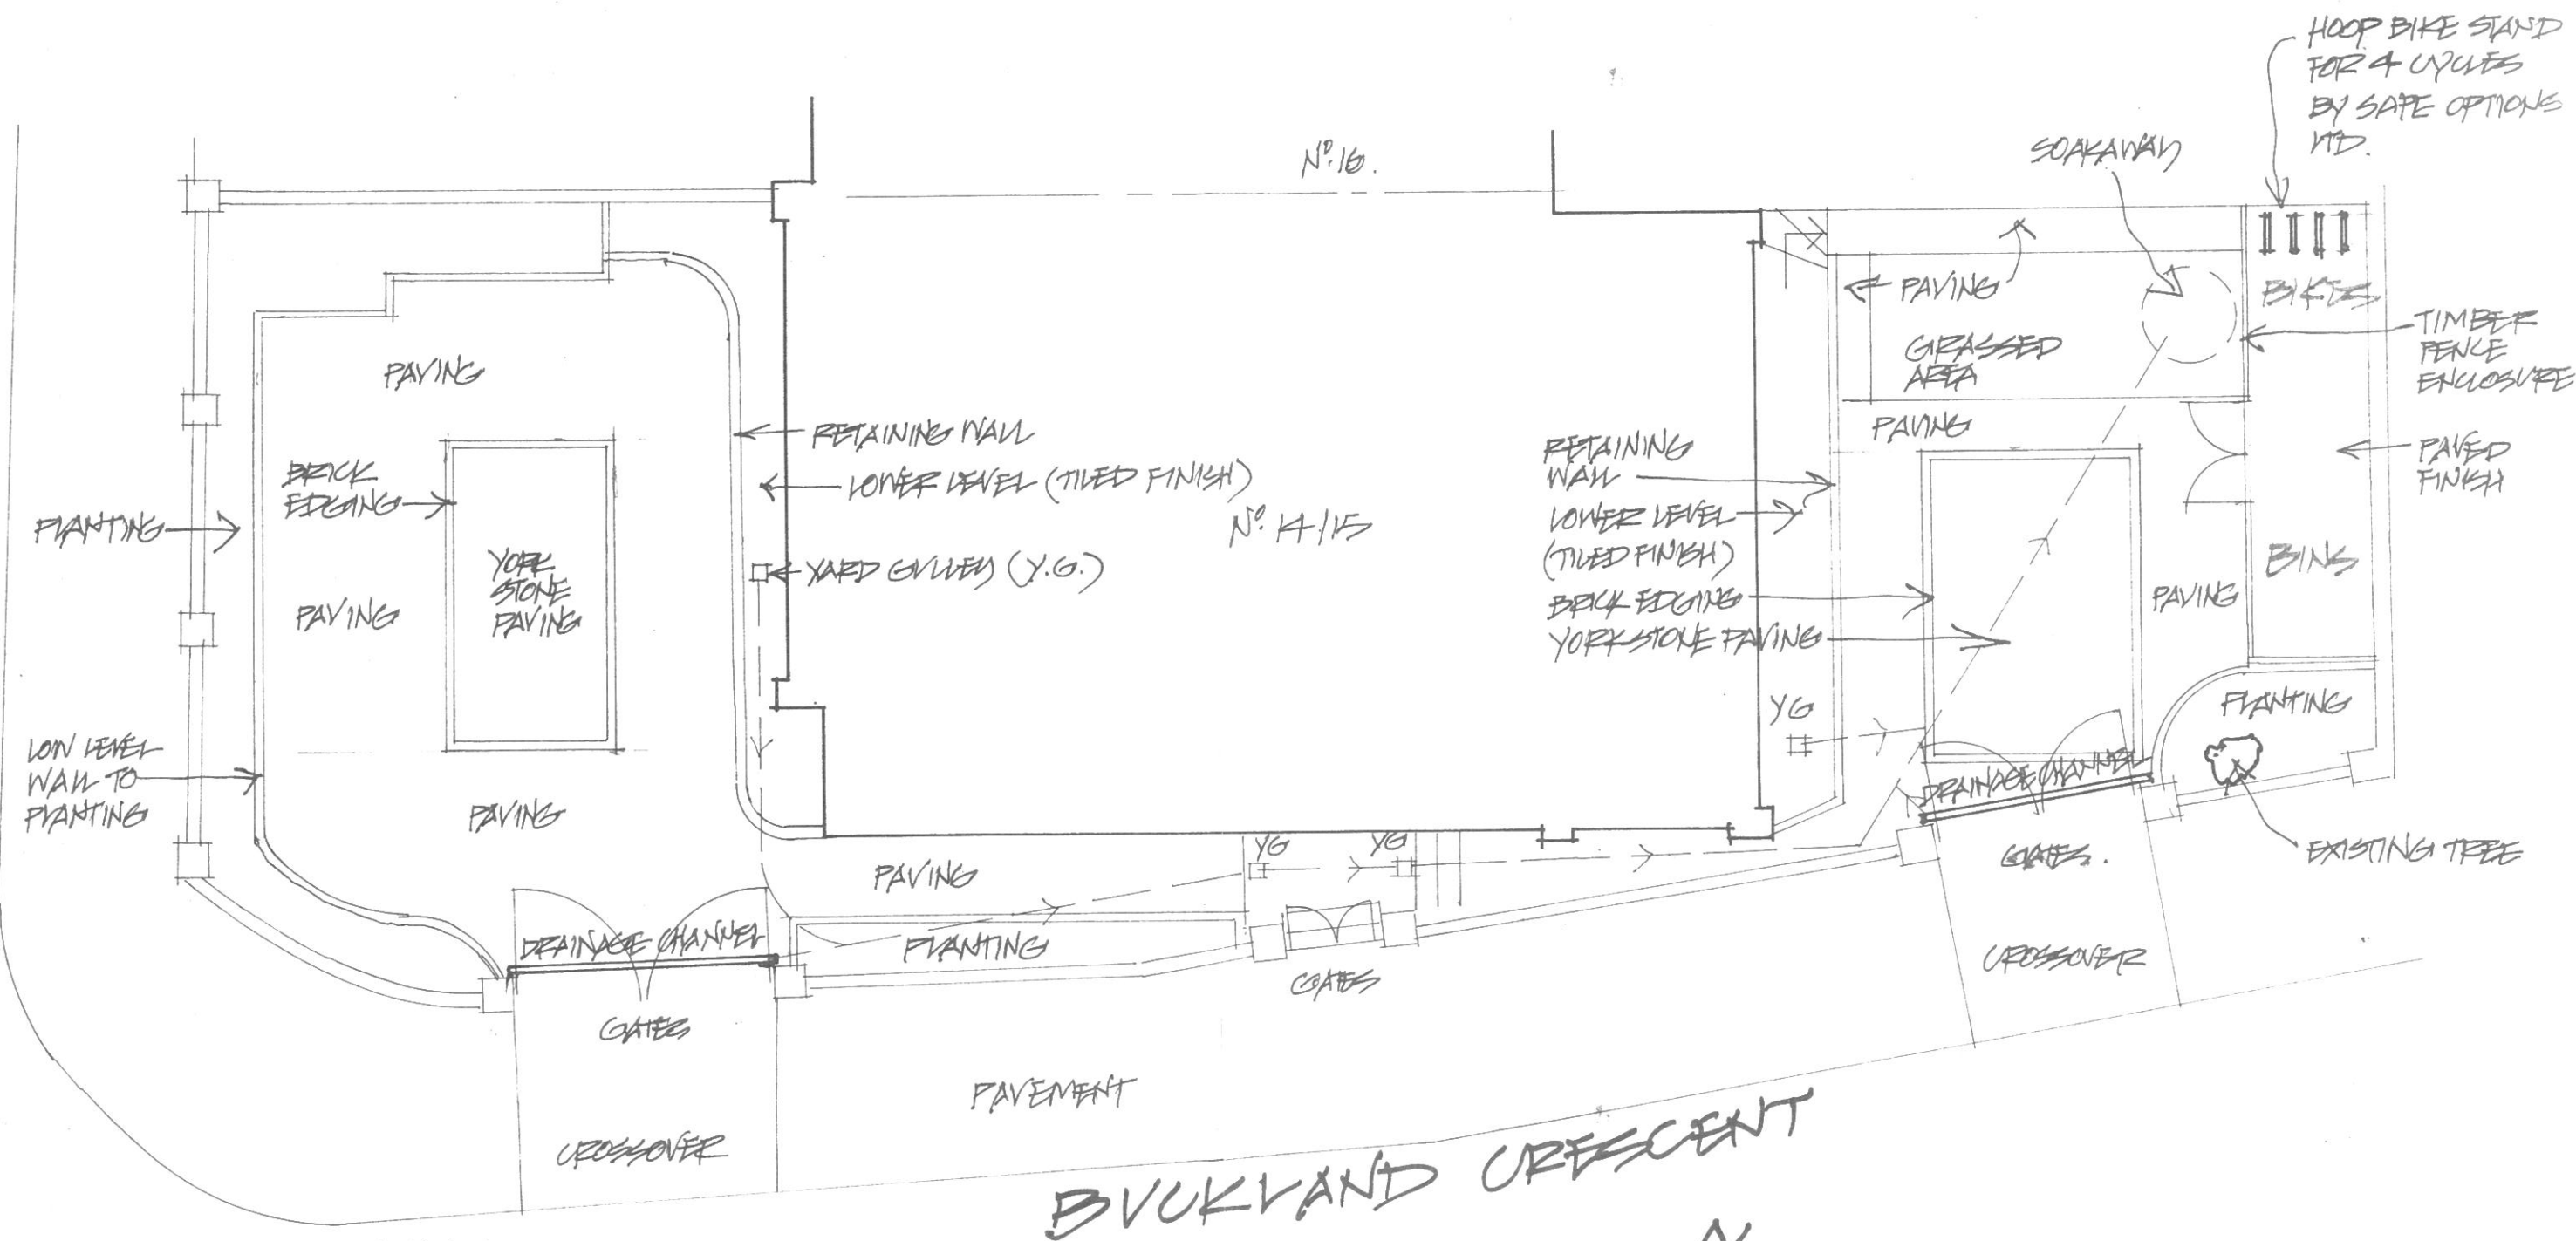

NOTE: PLANTED AREAS CONSIST OF BOX HEDGES, SHRUBS, & DECORATIVE FLOWERS.

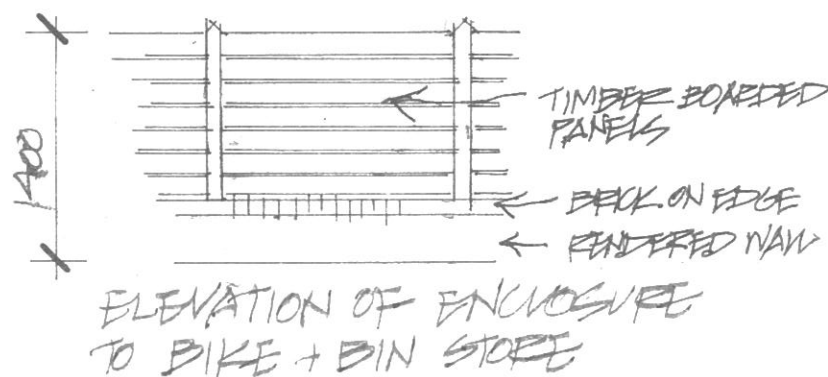

DUAL BUILDING DESIGNS LTD
91 PALMERSTON ROAD
BOWES PARK
LONDON N22 8QS
TEL/FAX 020 8888 1338

PROJECT
K-15 COLLEGE CRESCENT
SWISS COTTAGE, LONDON NW3 5VL
DRAWING
SITE PLAN.

SCALE
1:100
DATE
MAY '13
DRAWING NO
D1025/SP/1