


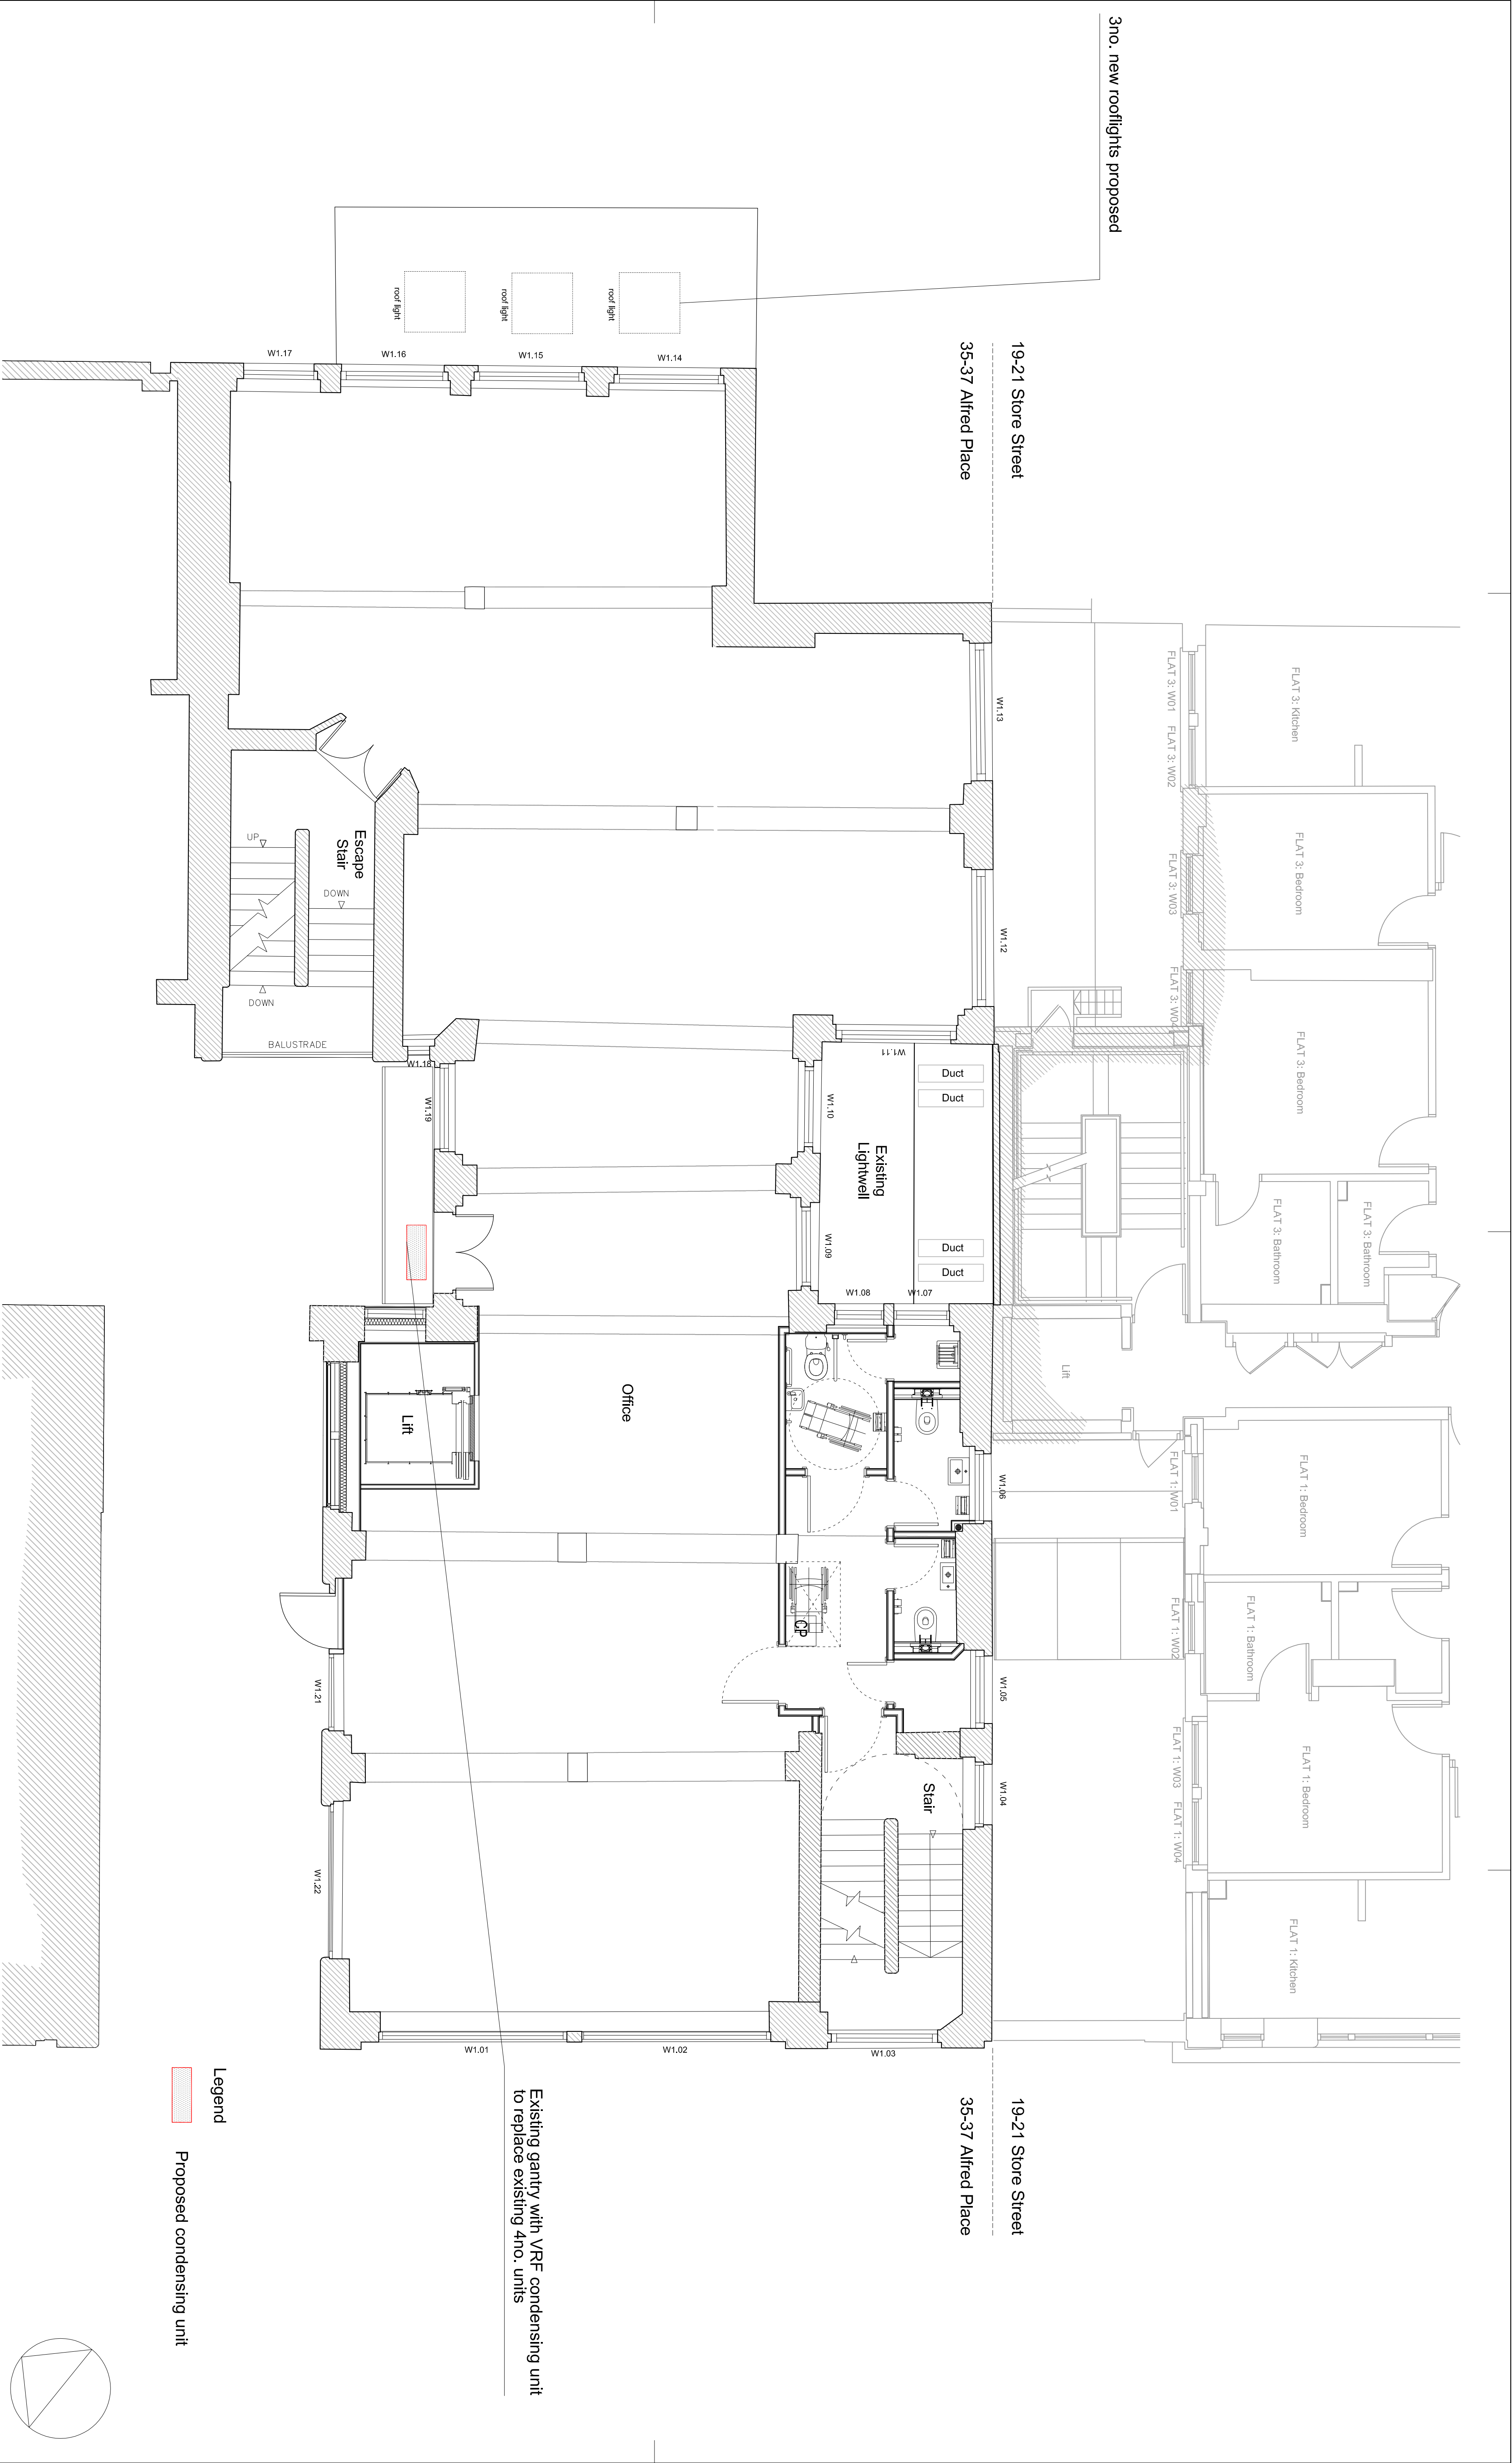

Legend

Proposed condensing unit

Existing gantry with VRF condensing unit
to replace existing 4no. units

Gibberd Ltd 117-121 Durnin Road London EC2A 3AD +44(0)20 7739 3400 studio@gibberd.com www.gibberd.com		REV DESCRIPTION P1 Preliminary Issue P2 Issued for PLANNING APPLICATION P3 Revised to show neighbouring building: 19-21 Store Street		DATE 28.03.13 03.05.13 03.06.13	DRAWN RW RW RW	AUTH RM RM RM	REV DESCRIPTION		DATE	DRAWN	AUTH	© Copyright of the information is vested in Gibberd Ltd. Do not scale from the drawing, work to figured dimensions only. All dimensions are to be checked on site. For the avoidance of doubt, all dimensions are measured to wall structure and not inlines unless otherwise stated.		Gibberd ARCHITECTURE MASTER PLANNING INTERIOR DESIGN CONSERVATION LANDSCAPE		Client: Willmott Dixon Interiors Project: Alfred Place Title: Proposed First Floor Plan Project No: G0563 Drawing No: (PA) 013 Date: March 13 Scale: 1:50 @ A1 Series: (PA) PLANNING Drawn: RW Auth: RM Status: FOR APPROVAL	
---	--	--	--	---	--------------------------------	-------------------------------	----------------------------------	--	-------------	--------------	-------------	--	--	---	--	---	--