




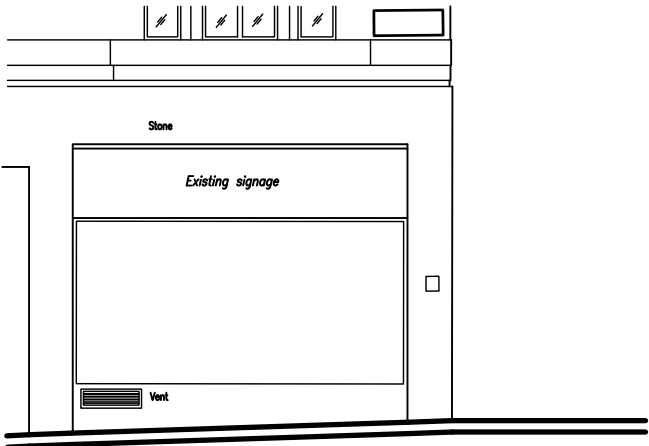


Existing South Elevation

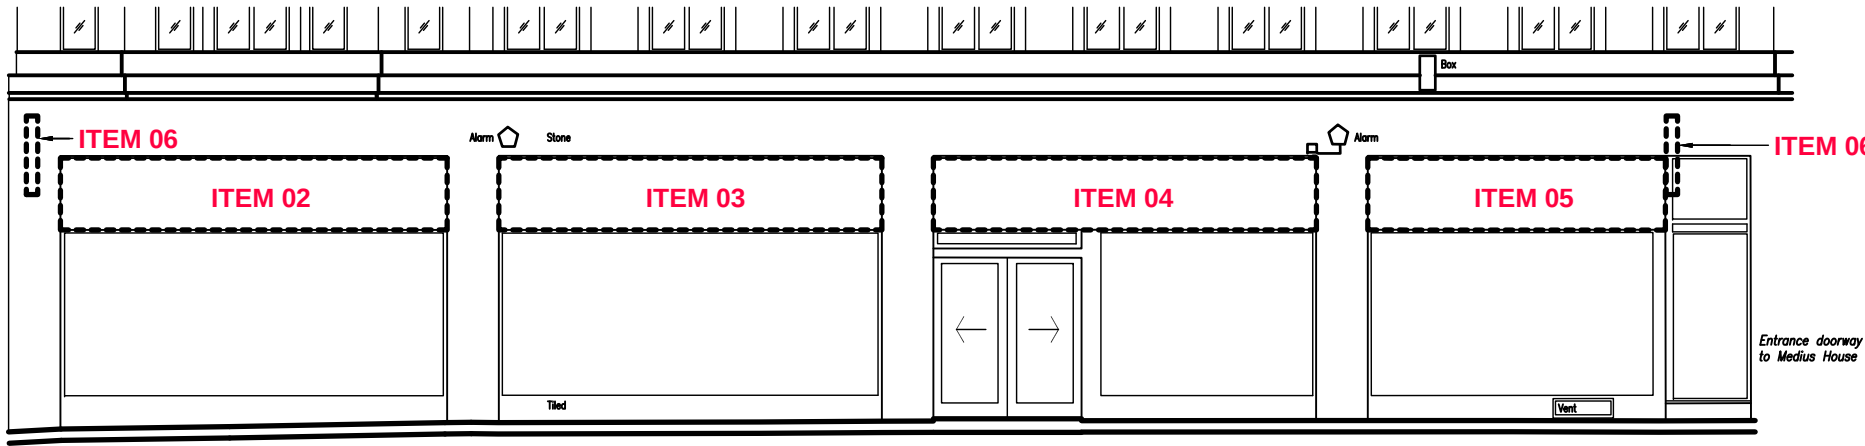

Existing West Elevation

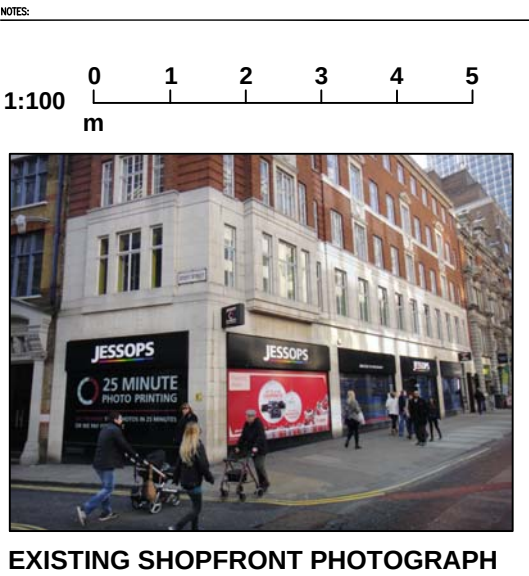

Proposed South Elevation

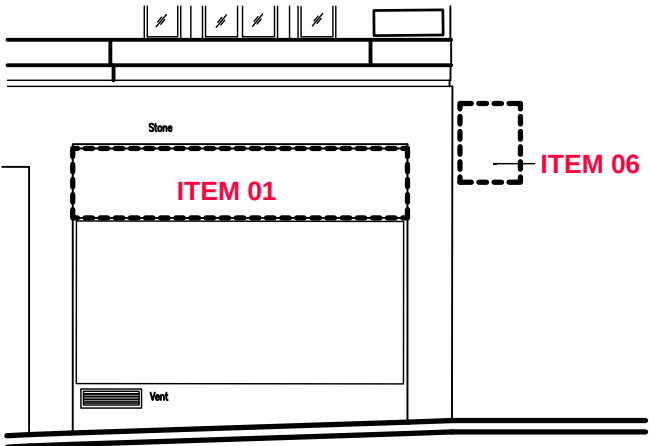

Proposed West Elevation

REVISION: A BY: CM CHECKED: DATE: 06/06/2013
UPDATED
REVISION: * BY: CM CHECKED: DATE: 10/05/2013
PLANNING ISSUE

PLANNING

PLOT DATE:



CLIENT:

NEW OXFORD STREET
LONDON
CONVENIENCE STORE

PROJECT:

SIGNAGE ELEVATIONS

DRAWING:
DRAWN BY: CM SCALE: 1:100 @ A3 DATE: MAY 2013

Hadfield Cawkwell Davidson

17 Broomgrove Rd, Sheffield, S10 2LZ. T 0114 266 8181 F 0114 266 6246 www.hcd.co.uk

Architecture | Engineering | Interior Design | Masterplanning | Urban Design
JOB NO: 2012-253 | DRAWING NO: A-PL-001 | A
S:\Architecture\2012-253\Drawings\IDR - Plotsheets\Planning\A-PL-001_Signage Elevations.dwg ©HCD