


PROPOSED GROUND FLOOR PLAN
SCALE 1:100@A1

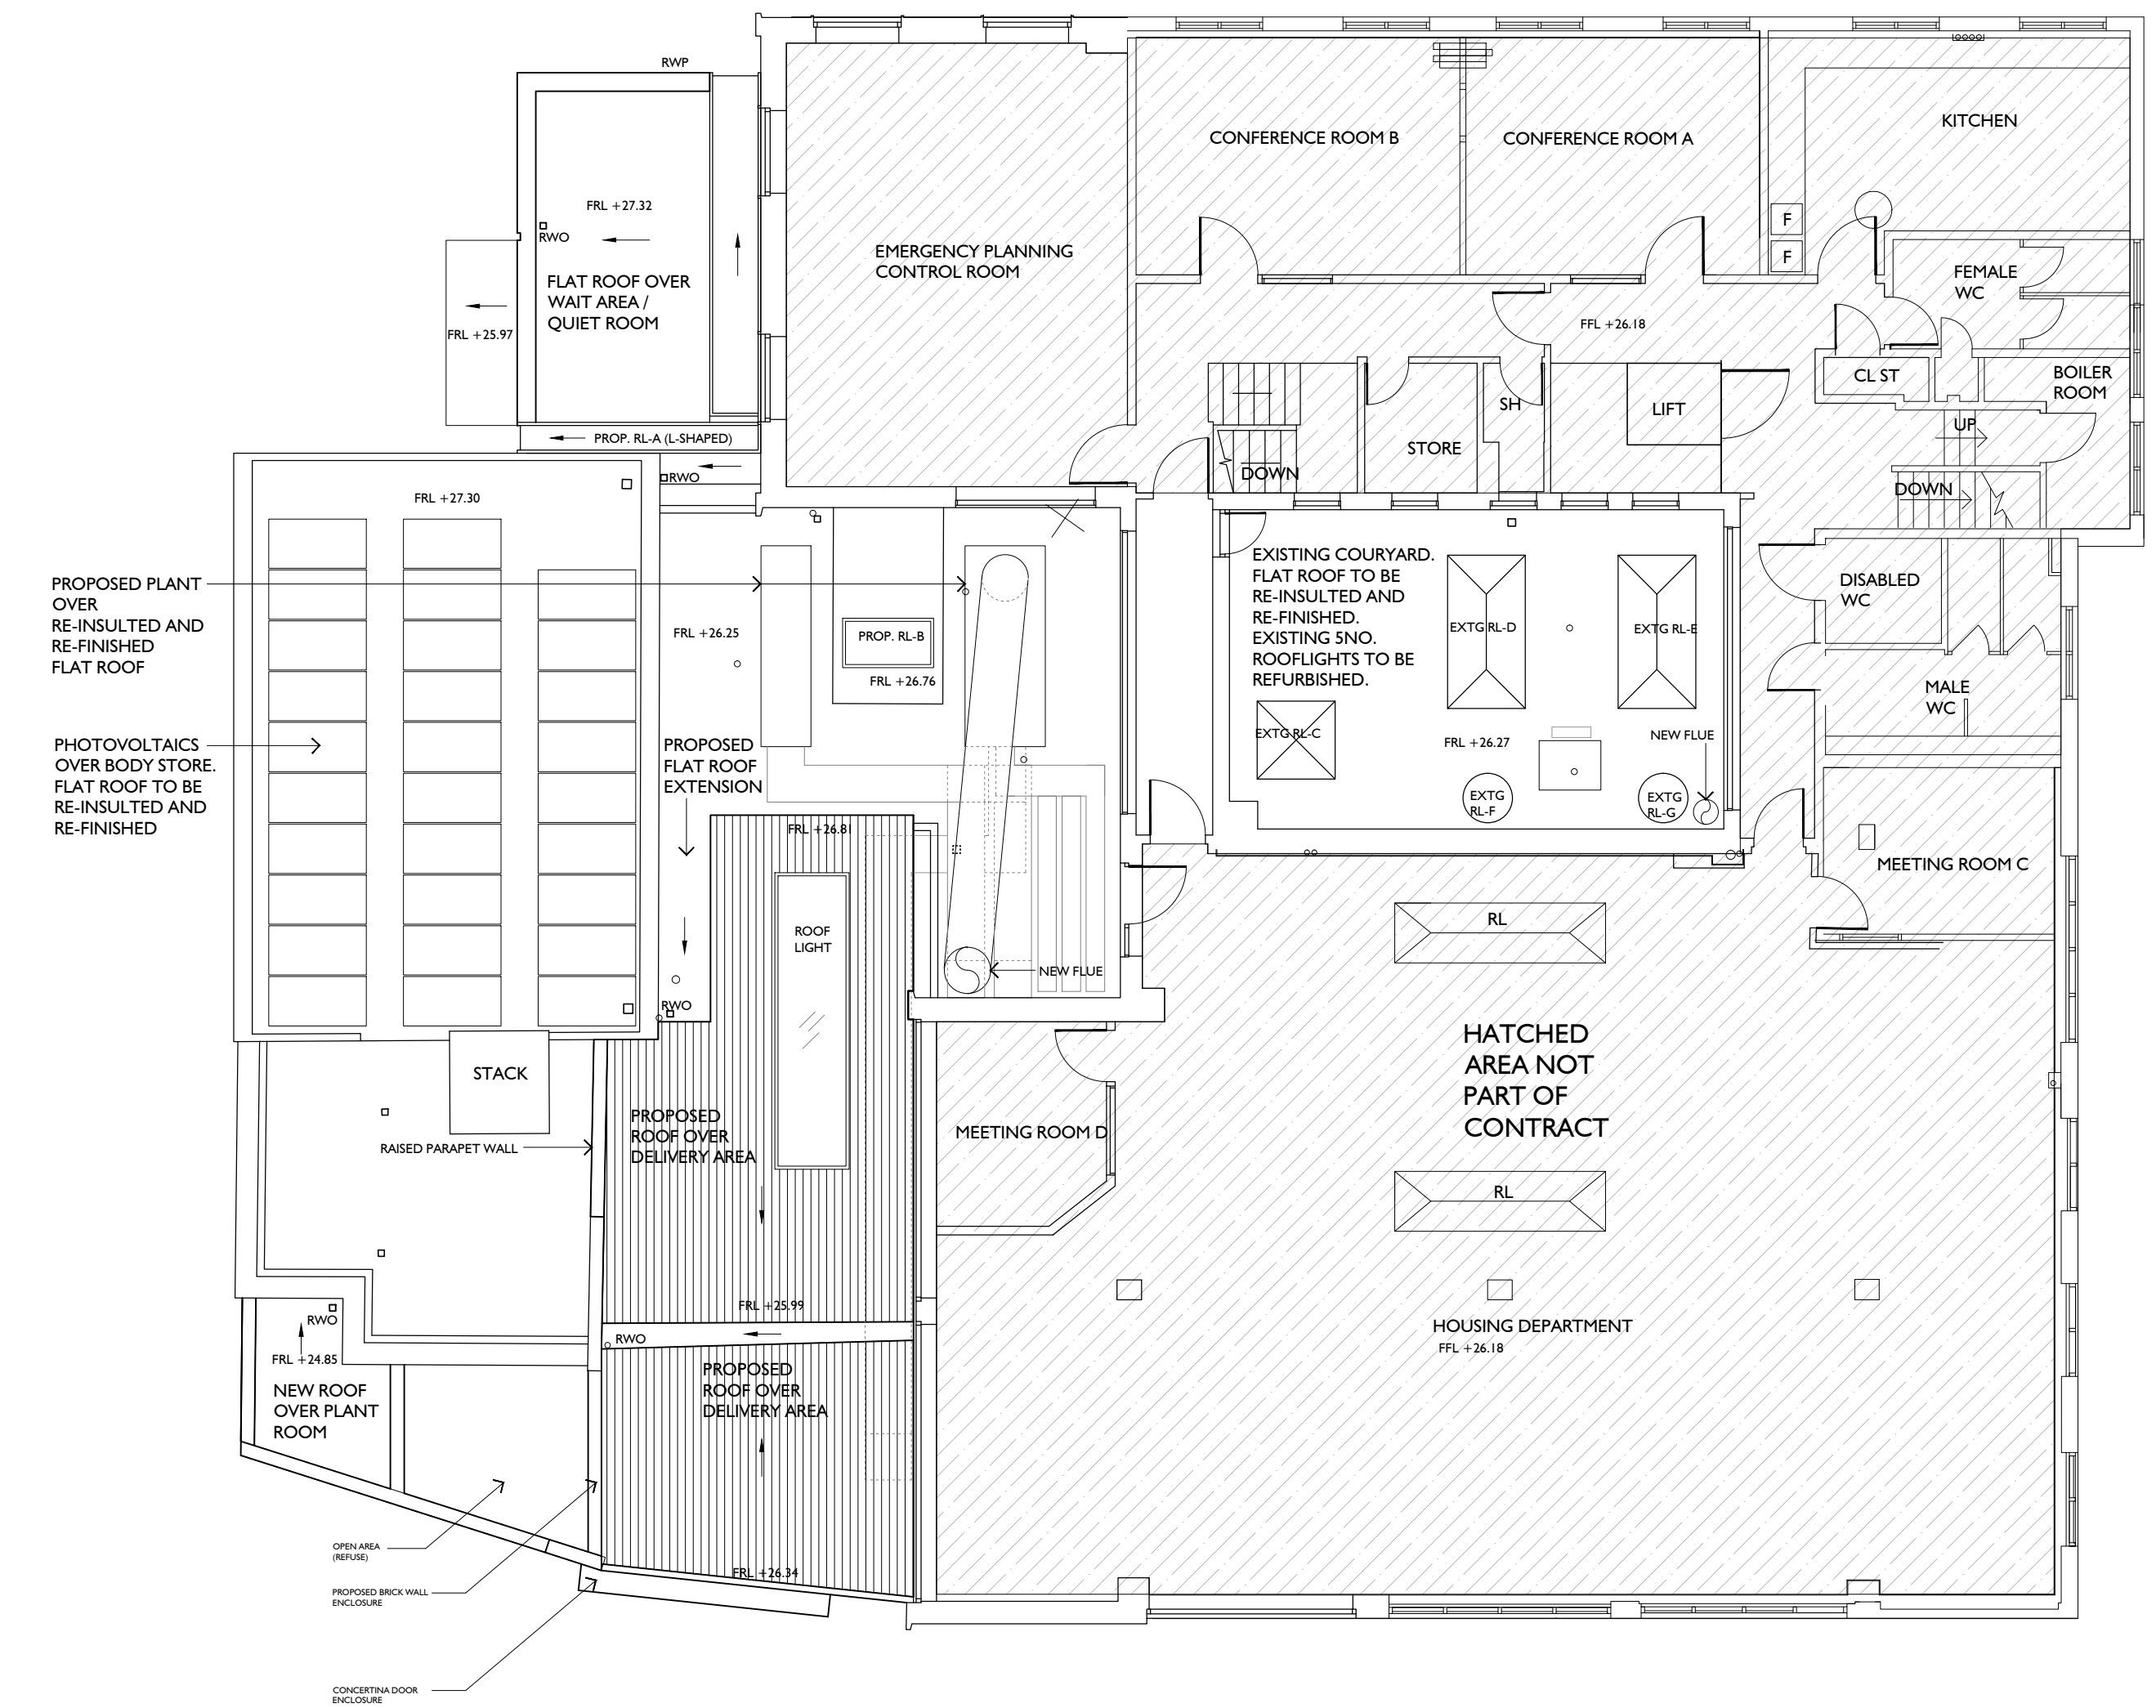

PROPOSED FIRST FLOOR PLAN
SCALE 1:100@A1

- NOTES
- AREA NOT PART OF CONTRACT.
 - CEILING HEIGHTS ARE APPROXIMATE AND SUBJECT TO FURTHER COORDINATION OF STRUCTURAL ELEMENTS AND PROPOSED M&E SERVICES.

PLANNING

Status	Description	date	drawn by	checked by	Status	Description	date	drawn by	checked by
-	FOR INFORMATION, FOR DTM NO.5	13.12.2012	CW	CW/PM	F	REVISED PRE-PLANNING SUBMISSION	11.04.2013	AM	PM
A	REVISED AS PER DTM COMMENTS.	14.12.2012	CW	CW	G	PLANNING SUBMISSION - IN PROGRESS	28.05.2013	AM	PM
B	LANTERN WIDER, ROOFLIGHT OVER WAIT AREA, WATER FEATURE IN CORNER INSTEAD OF IN FLOOR. SLIDING DOORS REMOVED, WINDOW ADDED TO QUIET ROOM, INTERNAL WINDOW TO QUIET ROOM WIDER.	10.01.1213	CW	CW	H	PLANNING SUBMISSION	06.06.2013	AM	PM
C	AS CLOUDED, ELECTRICAL CLIPBOARDS ADDED: W/QUIET ROOM REVERSED, BIERVIEWING ROOMS REVERSED TO SUITE ELEC CLIPBOARD, HL BEAMS INDICATED ON IN PM SUITE, TROLLEY AND HOST INFO ADDED, WATER COOLER TO OBSV ADDED, W/D REPLACED SLUCE IN DIRTY UTILITY, VARIOUS EQUIP UPDATED, FLOOR DRAINS ADDED TO DIRTY UTILITIES, CLNR, SHOWER ROOMS.	20.01.1213	CW	CW					
D	REVISED AS PER VE.	03.04.2013	CW	CW					
E	PRE-PLANNING SUBMISSION	04.04.2013	CW	CW					

"copyright and ownership of this drawing is vested in paul murphy architects whose prior written consent is required for its use, reproduction or for publication to any third party.
all rights reserved by the law of copyright and by international copyright conventions are reserved to paul murphy architects and may be protected by court proceedings for damages and/or injunctions and costs."
do not scale this drawing
all written dimensions are in millimetres
any inconsistencies to be reported to the architect immediately
1 A of 1 A " 1 " @ 1:100 @ A1

PaulMurphyArchitects

The Foundry
7 Glenthorne Mews
London W6 0LJ
T 020 8846 2520
F 020 8846 2521
info@paulmurphyarchitects.co.uk
www.paulmurphyarchitects.co.uk

client LONDON BOROUGH OF CAMDEN
project ST. PANCRAS PUBLIC MORTUARY REFURB.
drawing PROPOSED GROUND & FIRST FLOOR PLANS
stage CD scale 1:100@A1
no 1216 PL(2)-20 rev H