



PROPOSED SOUTH ELEVATION

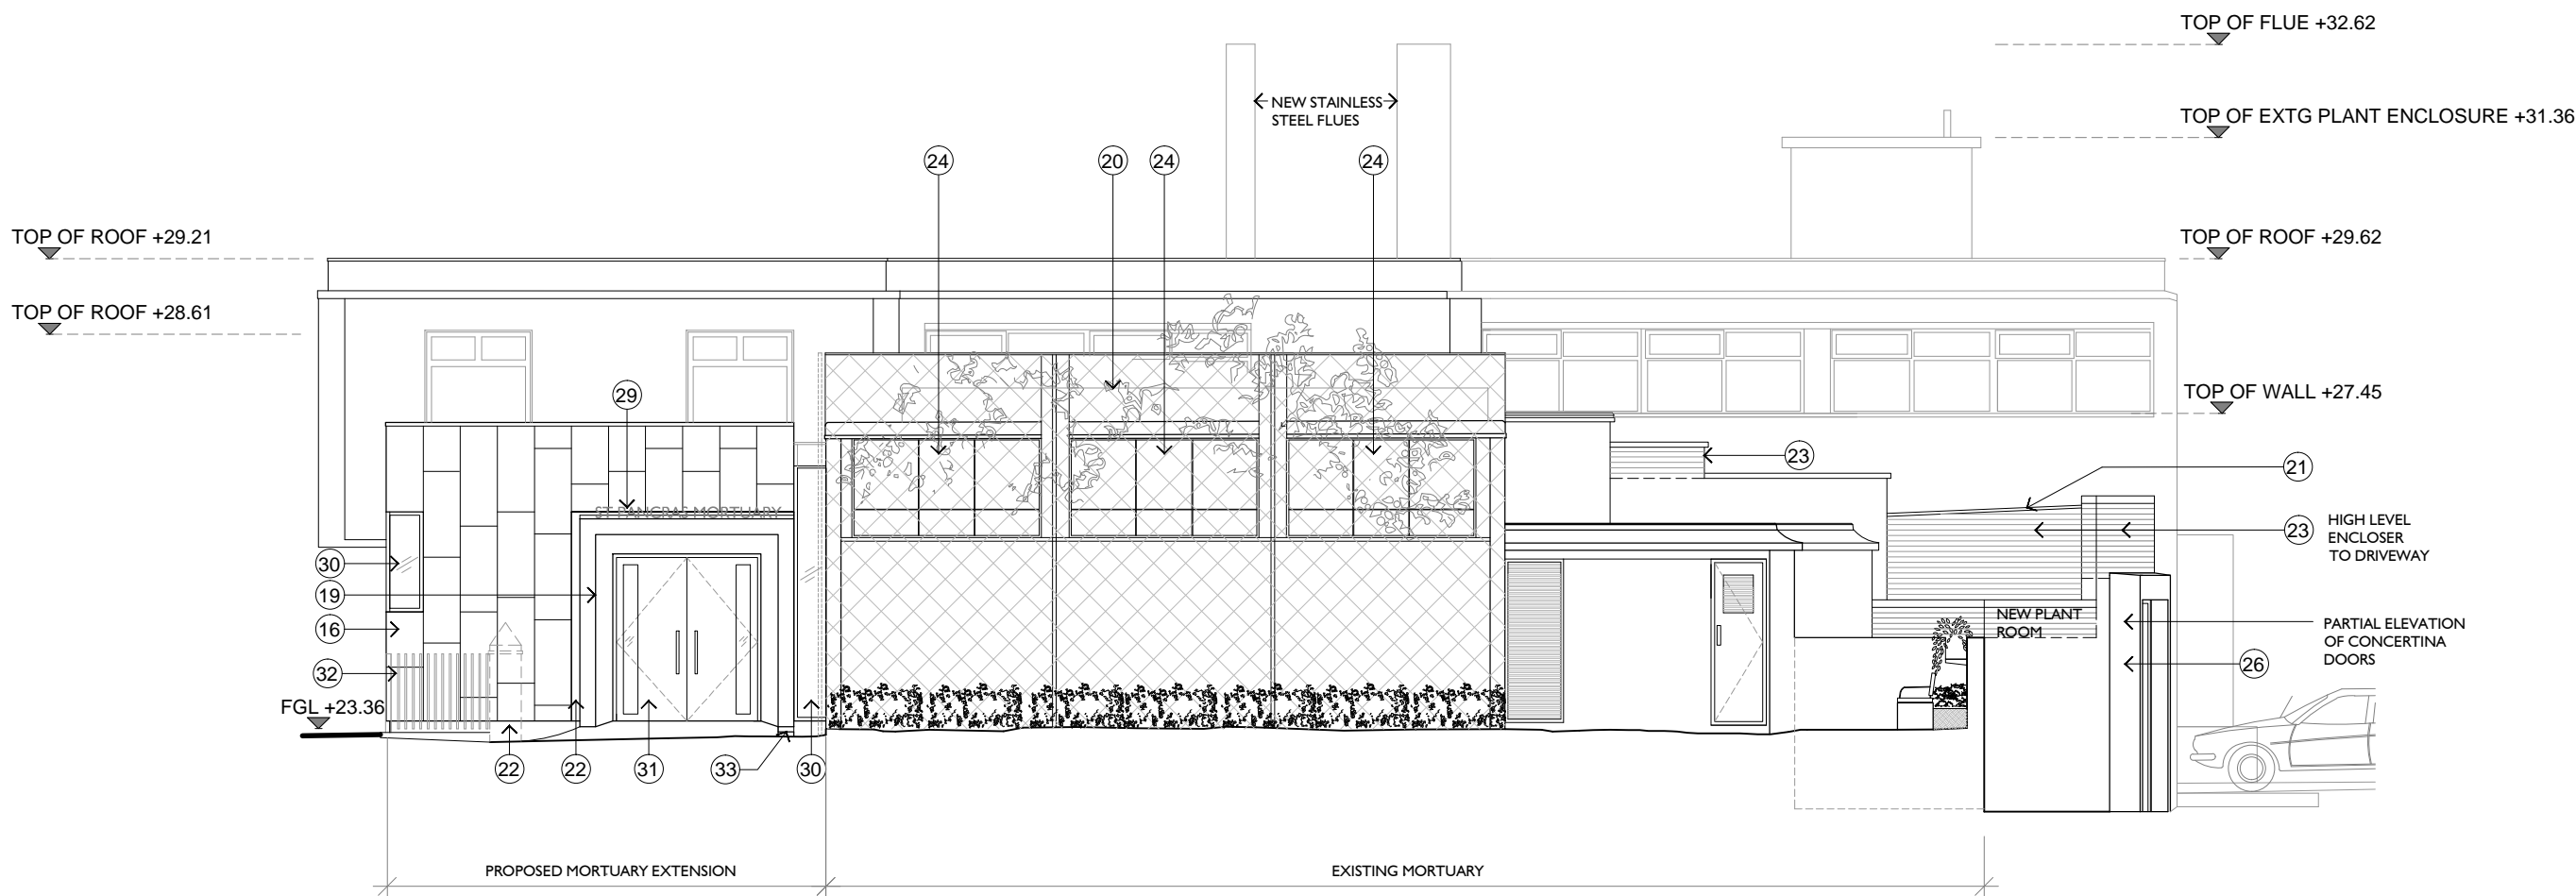

PROPOSED EAST ELEVATION

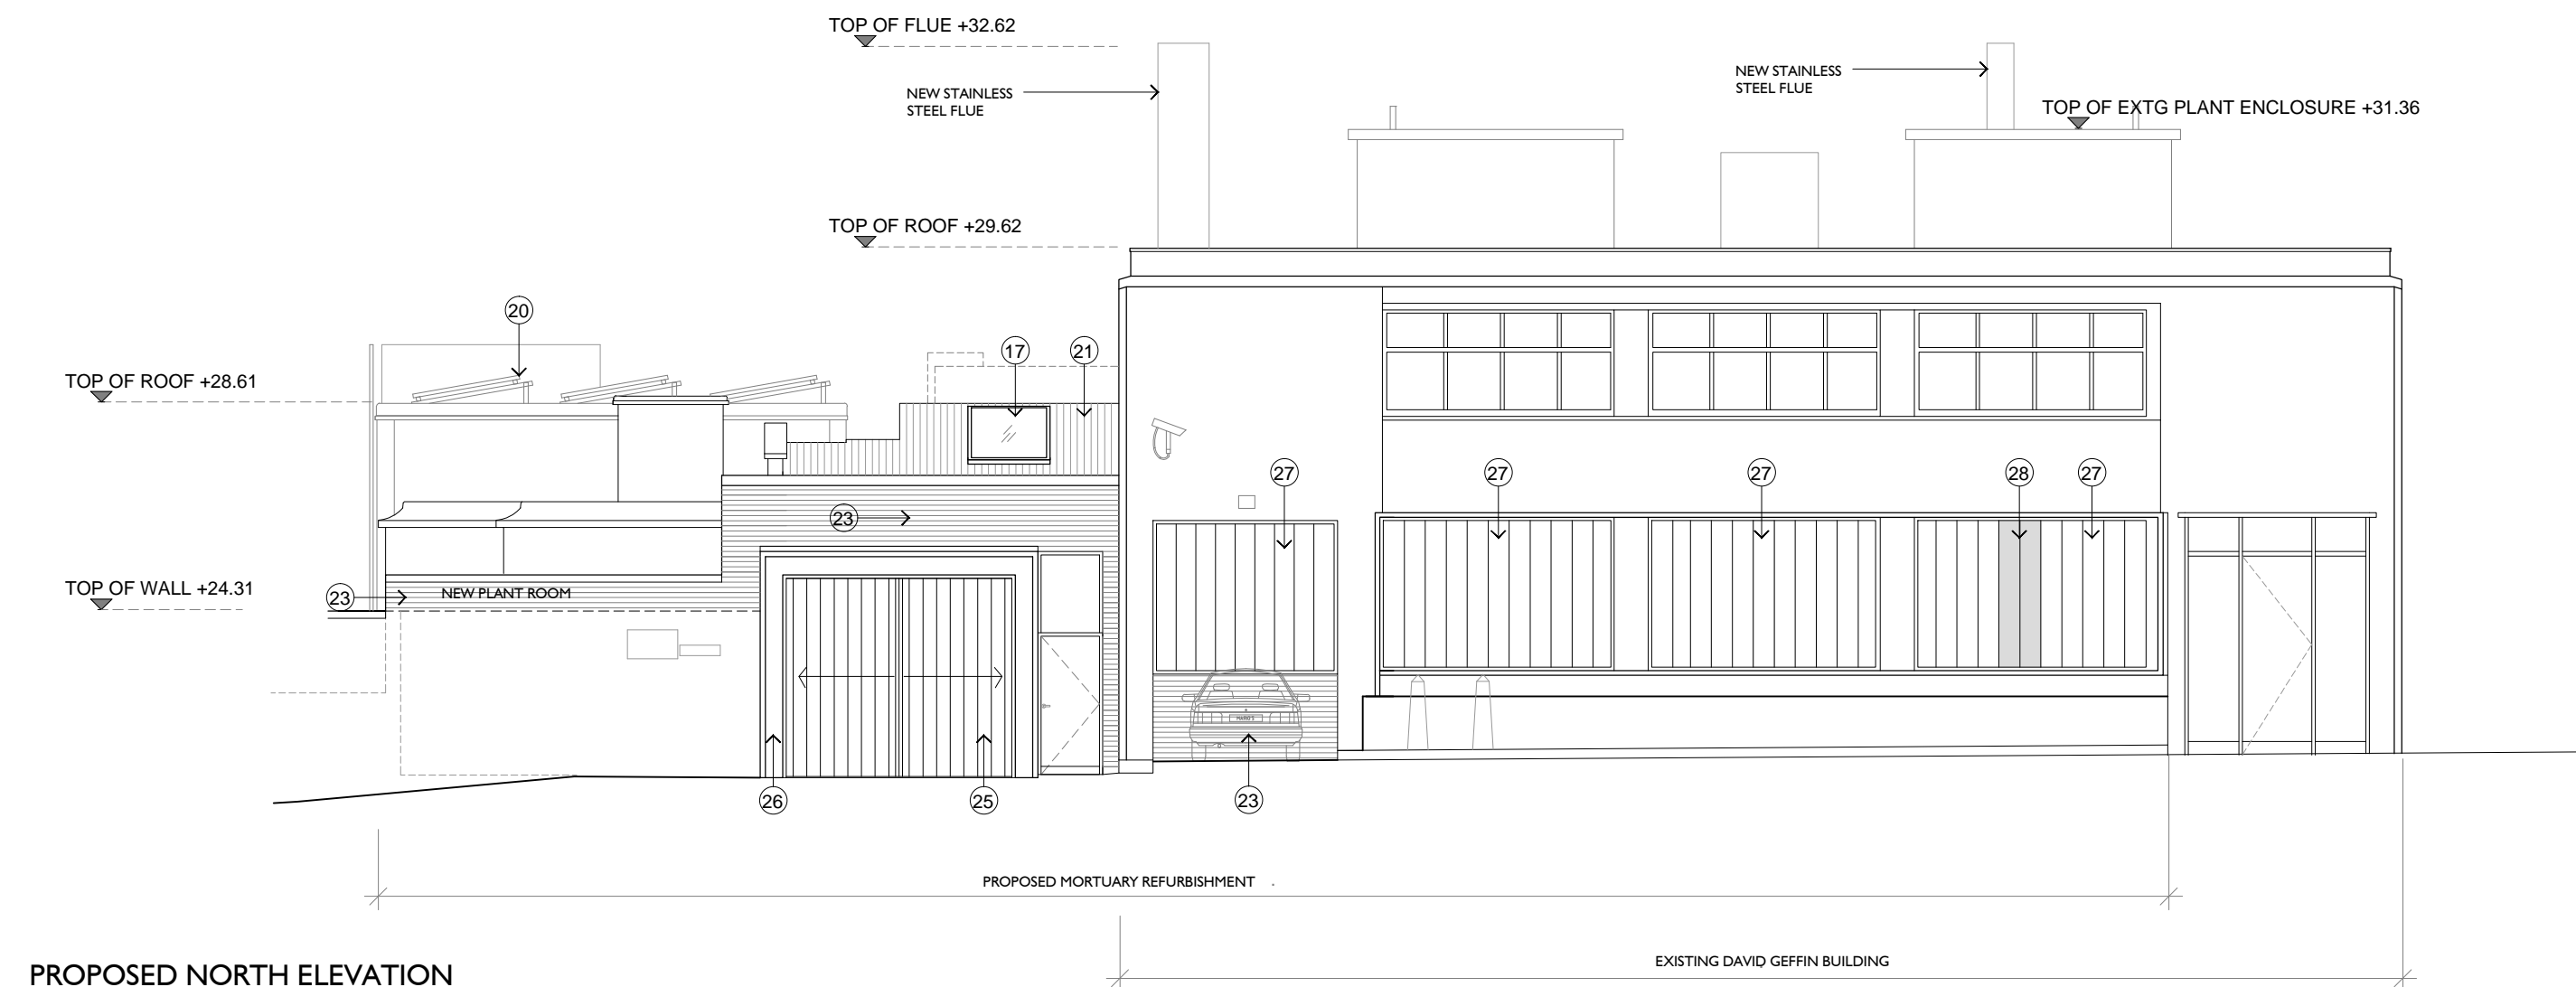

PROPOSED NORTH ELEVATION

PROPOSED ELEVATIONS LEGEND

- 16. PROPOSED POWER COATED STEEL PANELS
- 17. PROPOSED PPC ALUMINIUM FRAMED GLAZING, BROWN-BLACK
- 18. PROPOSED SOLID TIMBER DOOR WITH NARROW GLAZING SLOTS
- 19. PROPOSED PRECAST RECONSTITUTED STONE
- 20. PROPOSED PHOTOVOLTAICS (N&S AND ORIENTATION TBC)
- 21. PROPOSED ROOF FASCIA, ALUMINIUM PPC
- 22. SHADOW GAP WITH DARK BROWN FLASHING ALUM. PPC
- 23. PROPOSED BRICK TO MATCH EXISTING
- 24. PROPOSED REPLACEMENT SANDBLASTED GLAZING
- 25. PROPOSED PPC METAL CONCERTINA & ACCESS DOOR
- 26. PROPOSED PPC CASING FOR CONCERTINA DOORS
- 27. PROPOSED REGLIT GLAZING SANDBLASTED
- 28. PROPOSED ALUM PANELING (TO END OF INTERNAL PARTITION)
- 29. PROPOSED FRET-CUT POWDER COATED SIGNAGE
- 30. PROPOSED GLAZING, DARK BROWN ALUM. PPC FRAME
- 31. PROPOSED GLAZED DOORS DARK BROWN ALUM. PPC WITH S/S IRONHONGERY
- 32. PART OF EXISTING RAILINGS RETAINED
- 33. PROPOSED BRICK KERB

PLANNING

Status	Description	date	drawn by	checked by	Status	Description	date	drawn by	checked by
-	FOR INFORMATION, DTM NO.05	13.12.2012	CW	CW/PM					
A	REVISED AS PER DTM COMMENTS.	14.12.2012	CW	CW					
B	LANTERN REVISED AS CLOUDED.	10.01.2013	CW	CW					
C	ELEVATIONS REVISED AS PER VE AGREEMENT.	03.04.2013	CW	CW/PM					
D	PRE-PLANNING SUBMISSION	04.04.2013	CW	CW/PM					
E	REVISED PRE-PLANNING SUBMISSION	11.04.2013	AM	PM					
F	PLANNING SUBMISSION - IN PROGRESS	28.05.2013	AM	PM					
G	PLANNING SUBMISSION	06.06.2013	AM	PM					

*copyright and ownership of this drawing is vested in paul murphy architects whose prior written consent is required for its use, reproduction or for publication to any third party.
all rights reserved by the law of copyright and by international copyright conventions are reserved to paul murphy architects and may be protected by court proceedings for damages and/or injunctions and costs.*

do not scale this drawing
all written dimensions are in millimetres
any inconsistencies to be reported to the architect immediately

1 A as 1/1 @ A4 & A3

PaulMurphyArchitects

The Foundry
7 Glenthorne Mews
London W6 0LJ

T 020 8846 2520
F 020 8846 2521

info@paulmurphyarchitects.co.uk
www.paulmurphyarchitects.co.uk

client LONDON BOROUGH OF CAMDEN
project ST. PANCRAS PUBLIC MORTUARY REFURB.
drawing PROPOSED ELEVATIONS
stage CD scale 1:100@A1
no 1216 PL(2)-22 rev G