



ORIGINAL FRONT ELEVATION
Scale: 1:50

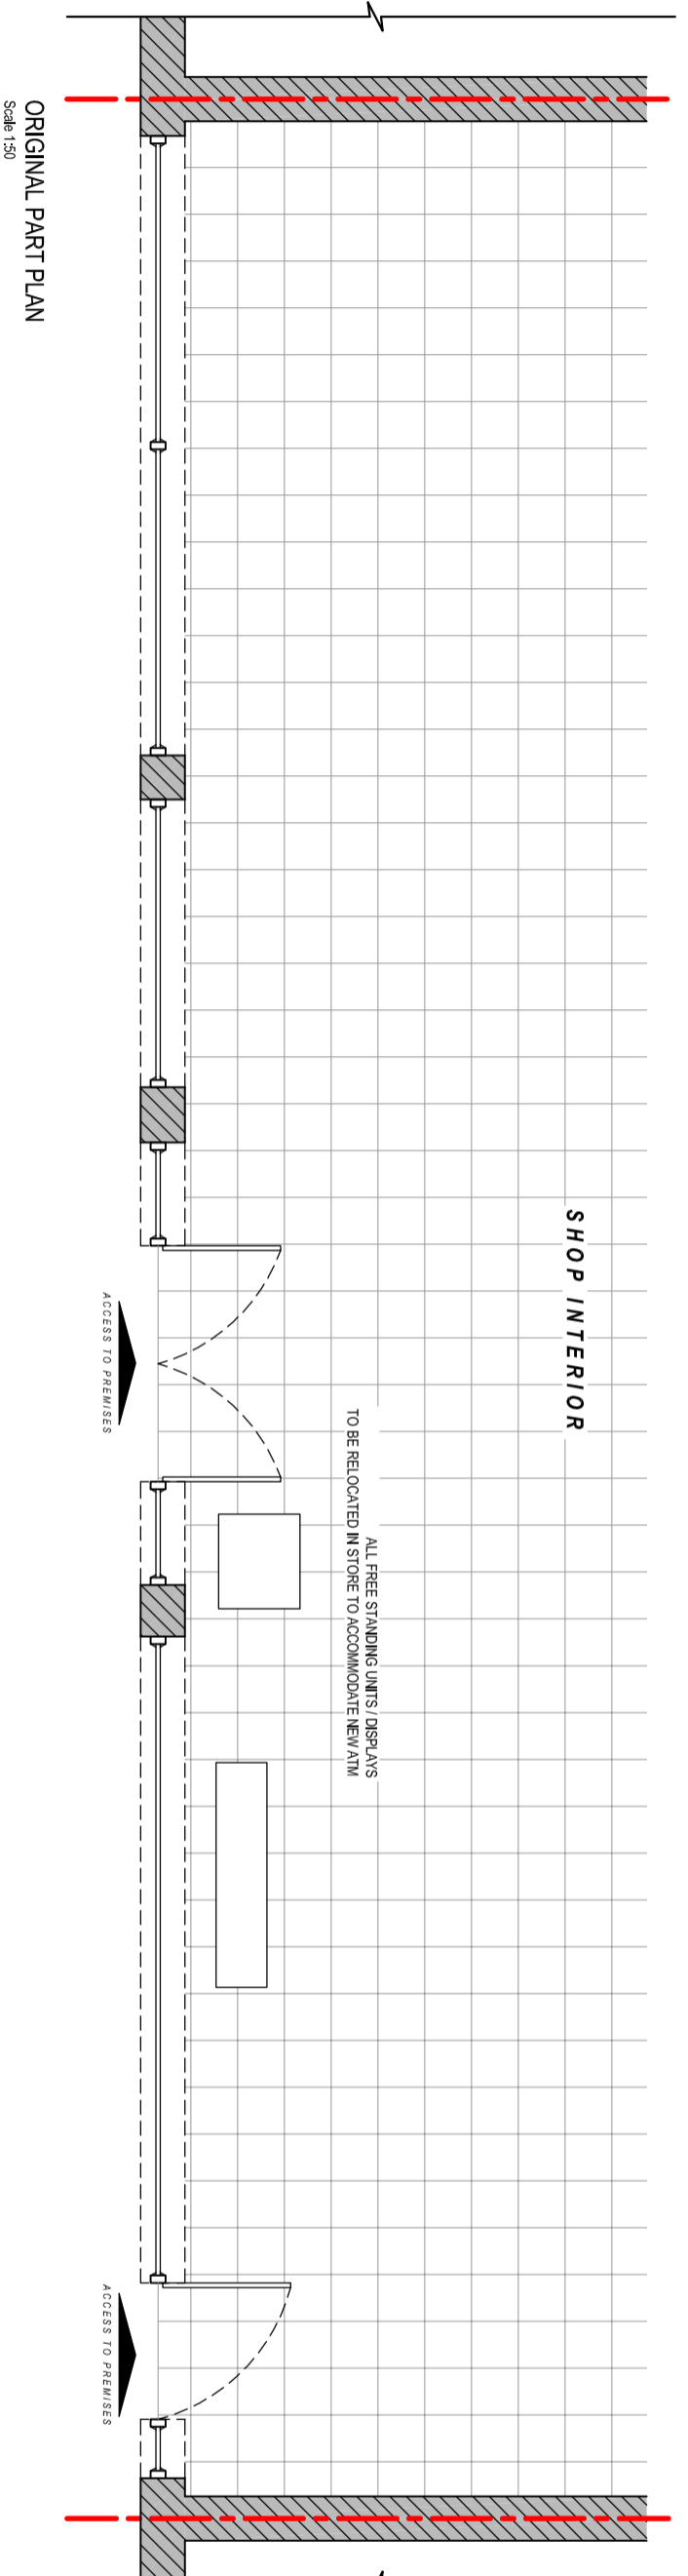

ORIGINAL PART PLAN
Scale: 1:50

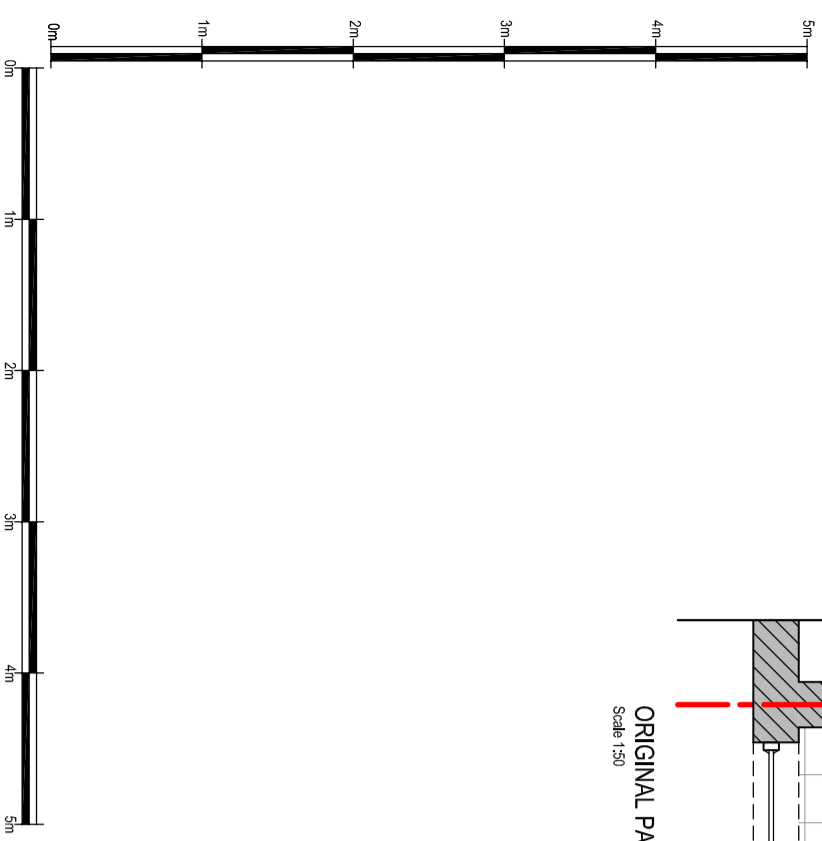

Date: _____
Comments: _____

GENERAL NOTES:
1) All dimensions in millimeters unless otherwise stated.

Site:
COSTCUTTER
141 - 153 Drummond Street
London
NW1 2PB

Drawing Title:
Original Elevations and Plans

Ref:	Date:	Rev:
NM/46-50/13-06-1	05-08-2013	
Scale:	As	Date Rev:
1:50		