


HIGHGATE ROAD

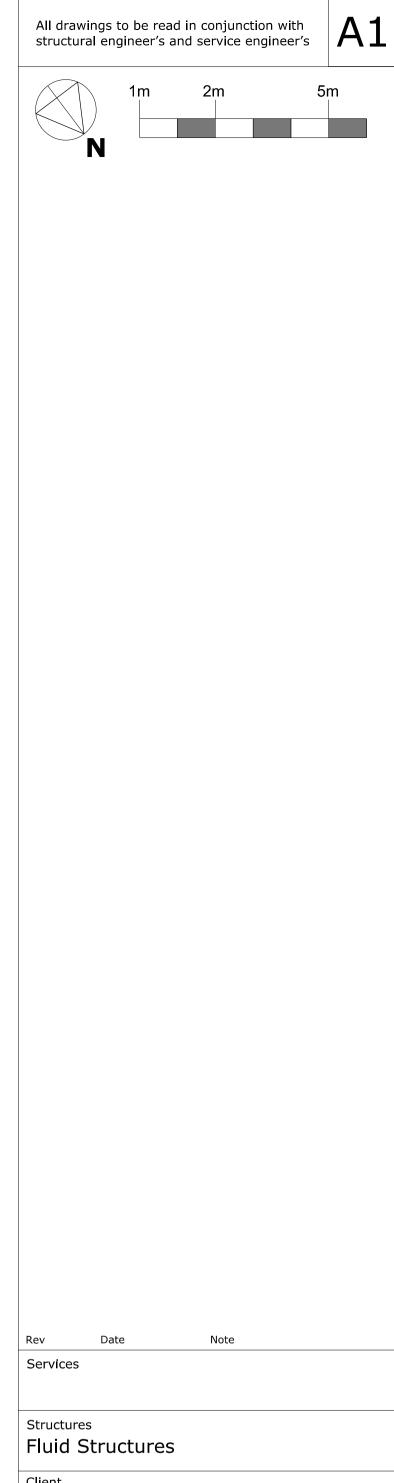

Jack & Gary Linton
39-51 Highgate Road, London, NW5 1RT

Project title

LINTON HOUSE

Drawing Title

GROUND FLOOR PLAN AS EXISTING

Scale @ A3 **1:100@A1**

Drawing no. Project No.

152

010 P1

PLANNING

Date of Issue **APRIL 2013**

Revision



Clive Sall Architecture Ltd.

2 Providence Yard Ezra Street London E2 7RJ

Copyright CLIVE SALL ARCHITECTURE LTD