



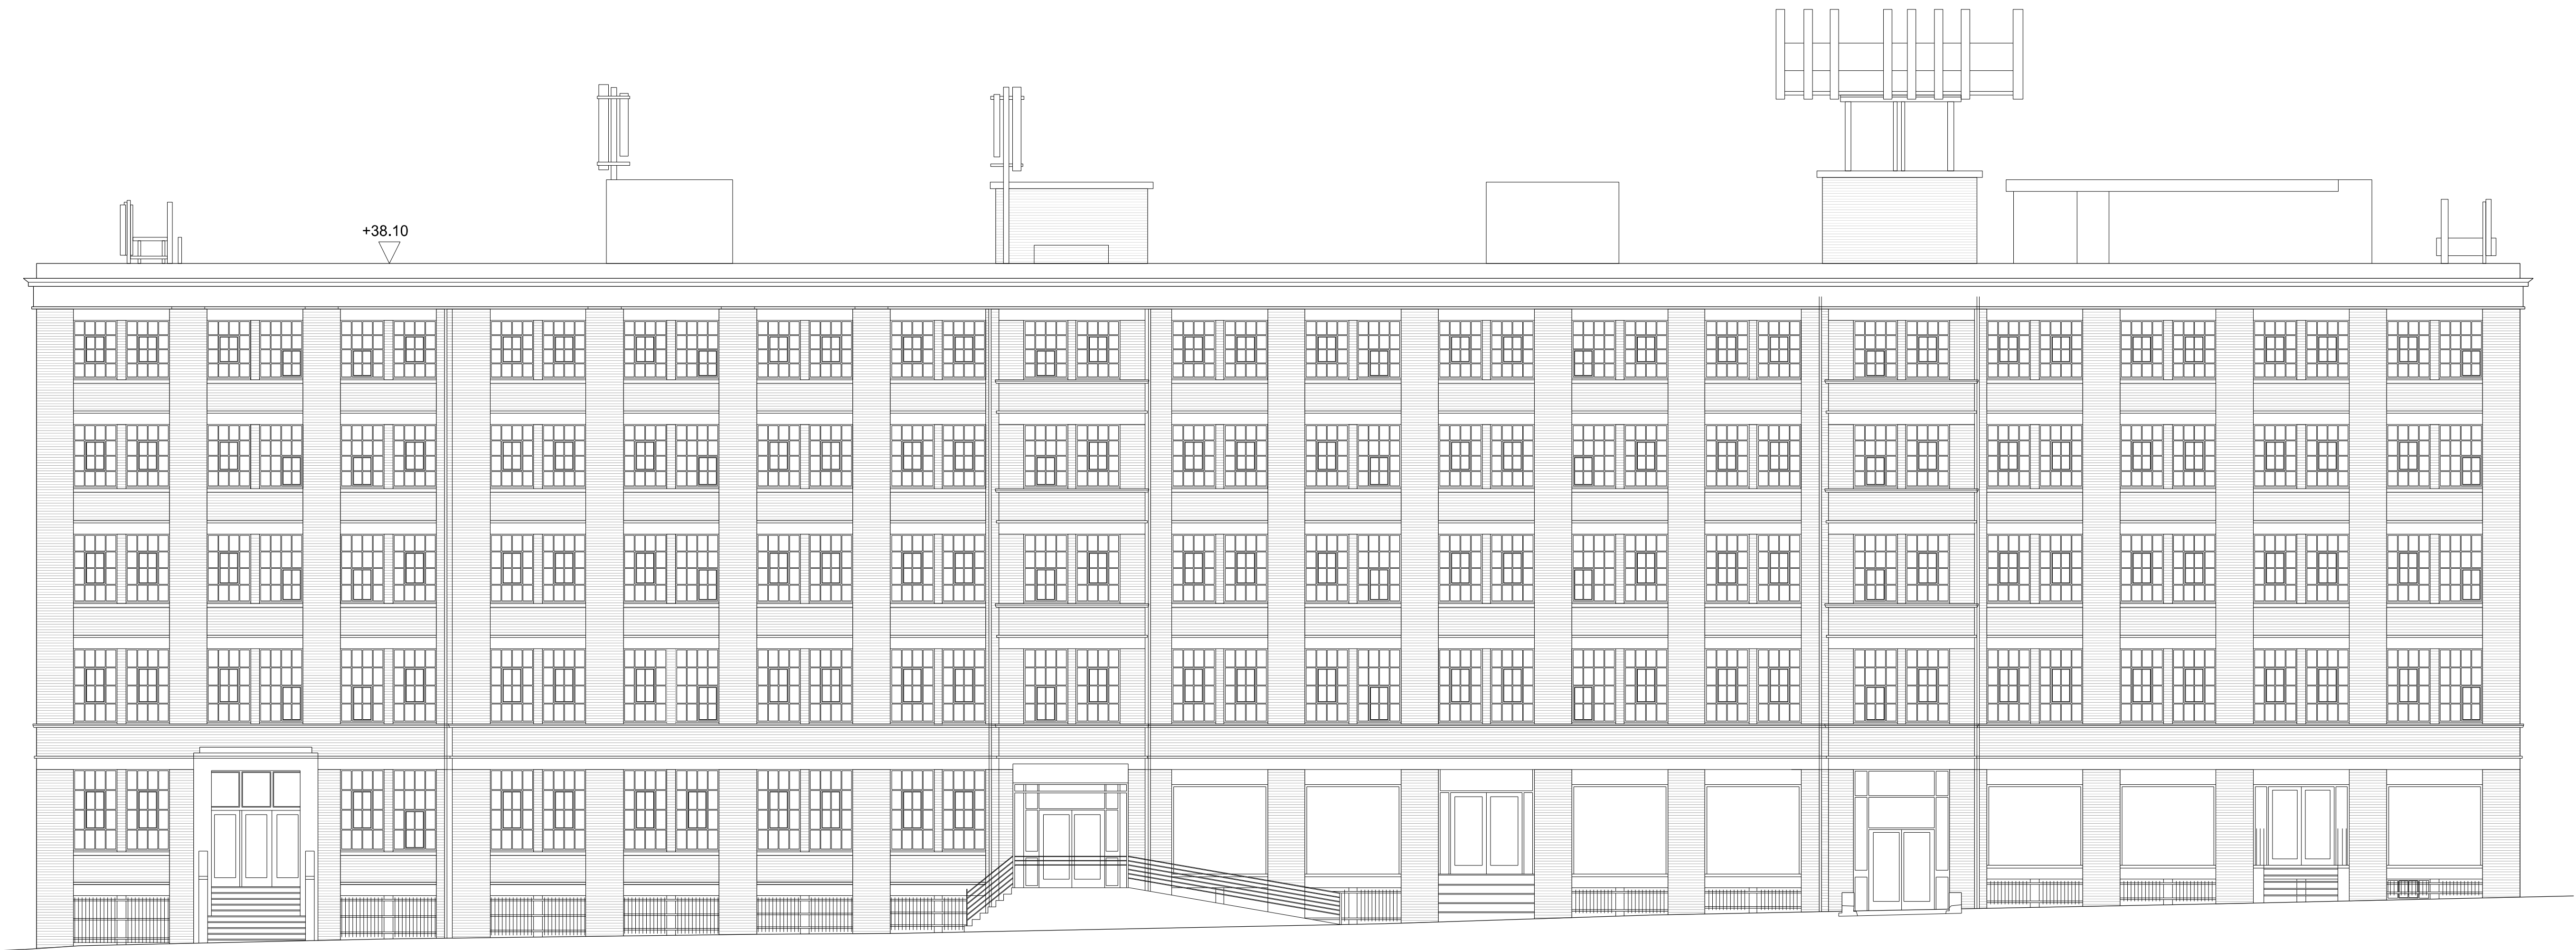

1	East elevation as existing
152_031	Scale 1:100 @ A1

Rev	Date	Note
Services		
Structures		
Fluid Structures		
Client		
Jack & Gary Linton		
39-51 Highgate Road, London, NW5 1RT		
Project title		
LINTON HOUSE		
Drawing Title		
EAST ELEVATION AS EXISTING		
Scale @ A3 1:200/1:100@A1		
Project No.	Drawing no.	Revision
152	031	P1
Status	Date of Issue	
PLANNING	APRIL 2013	

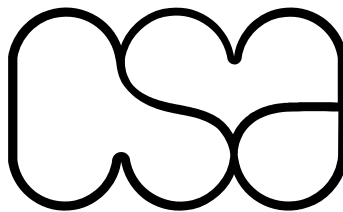

Clive Sall Architecture Ltd.

2 Providence Yard
Ezra Street
London E2 7RJ

Copyright CLIVE SALL ARCHITECTURE LTD