


1	North elevation as existing
152_033	Scale 1:100 @ A1

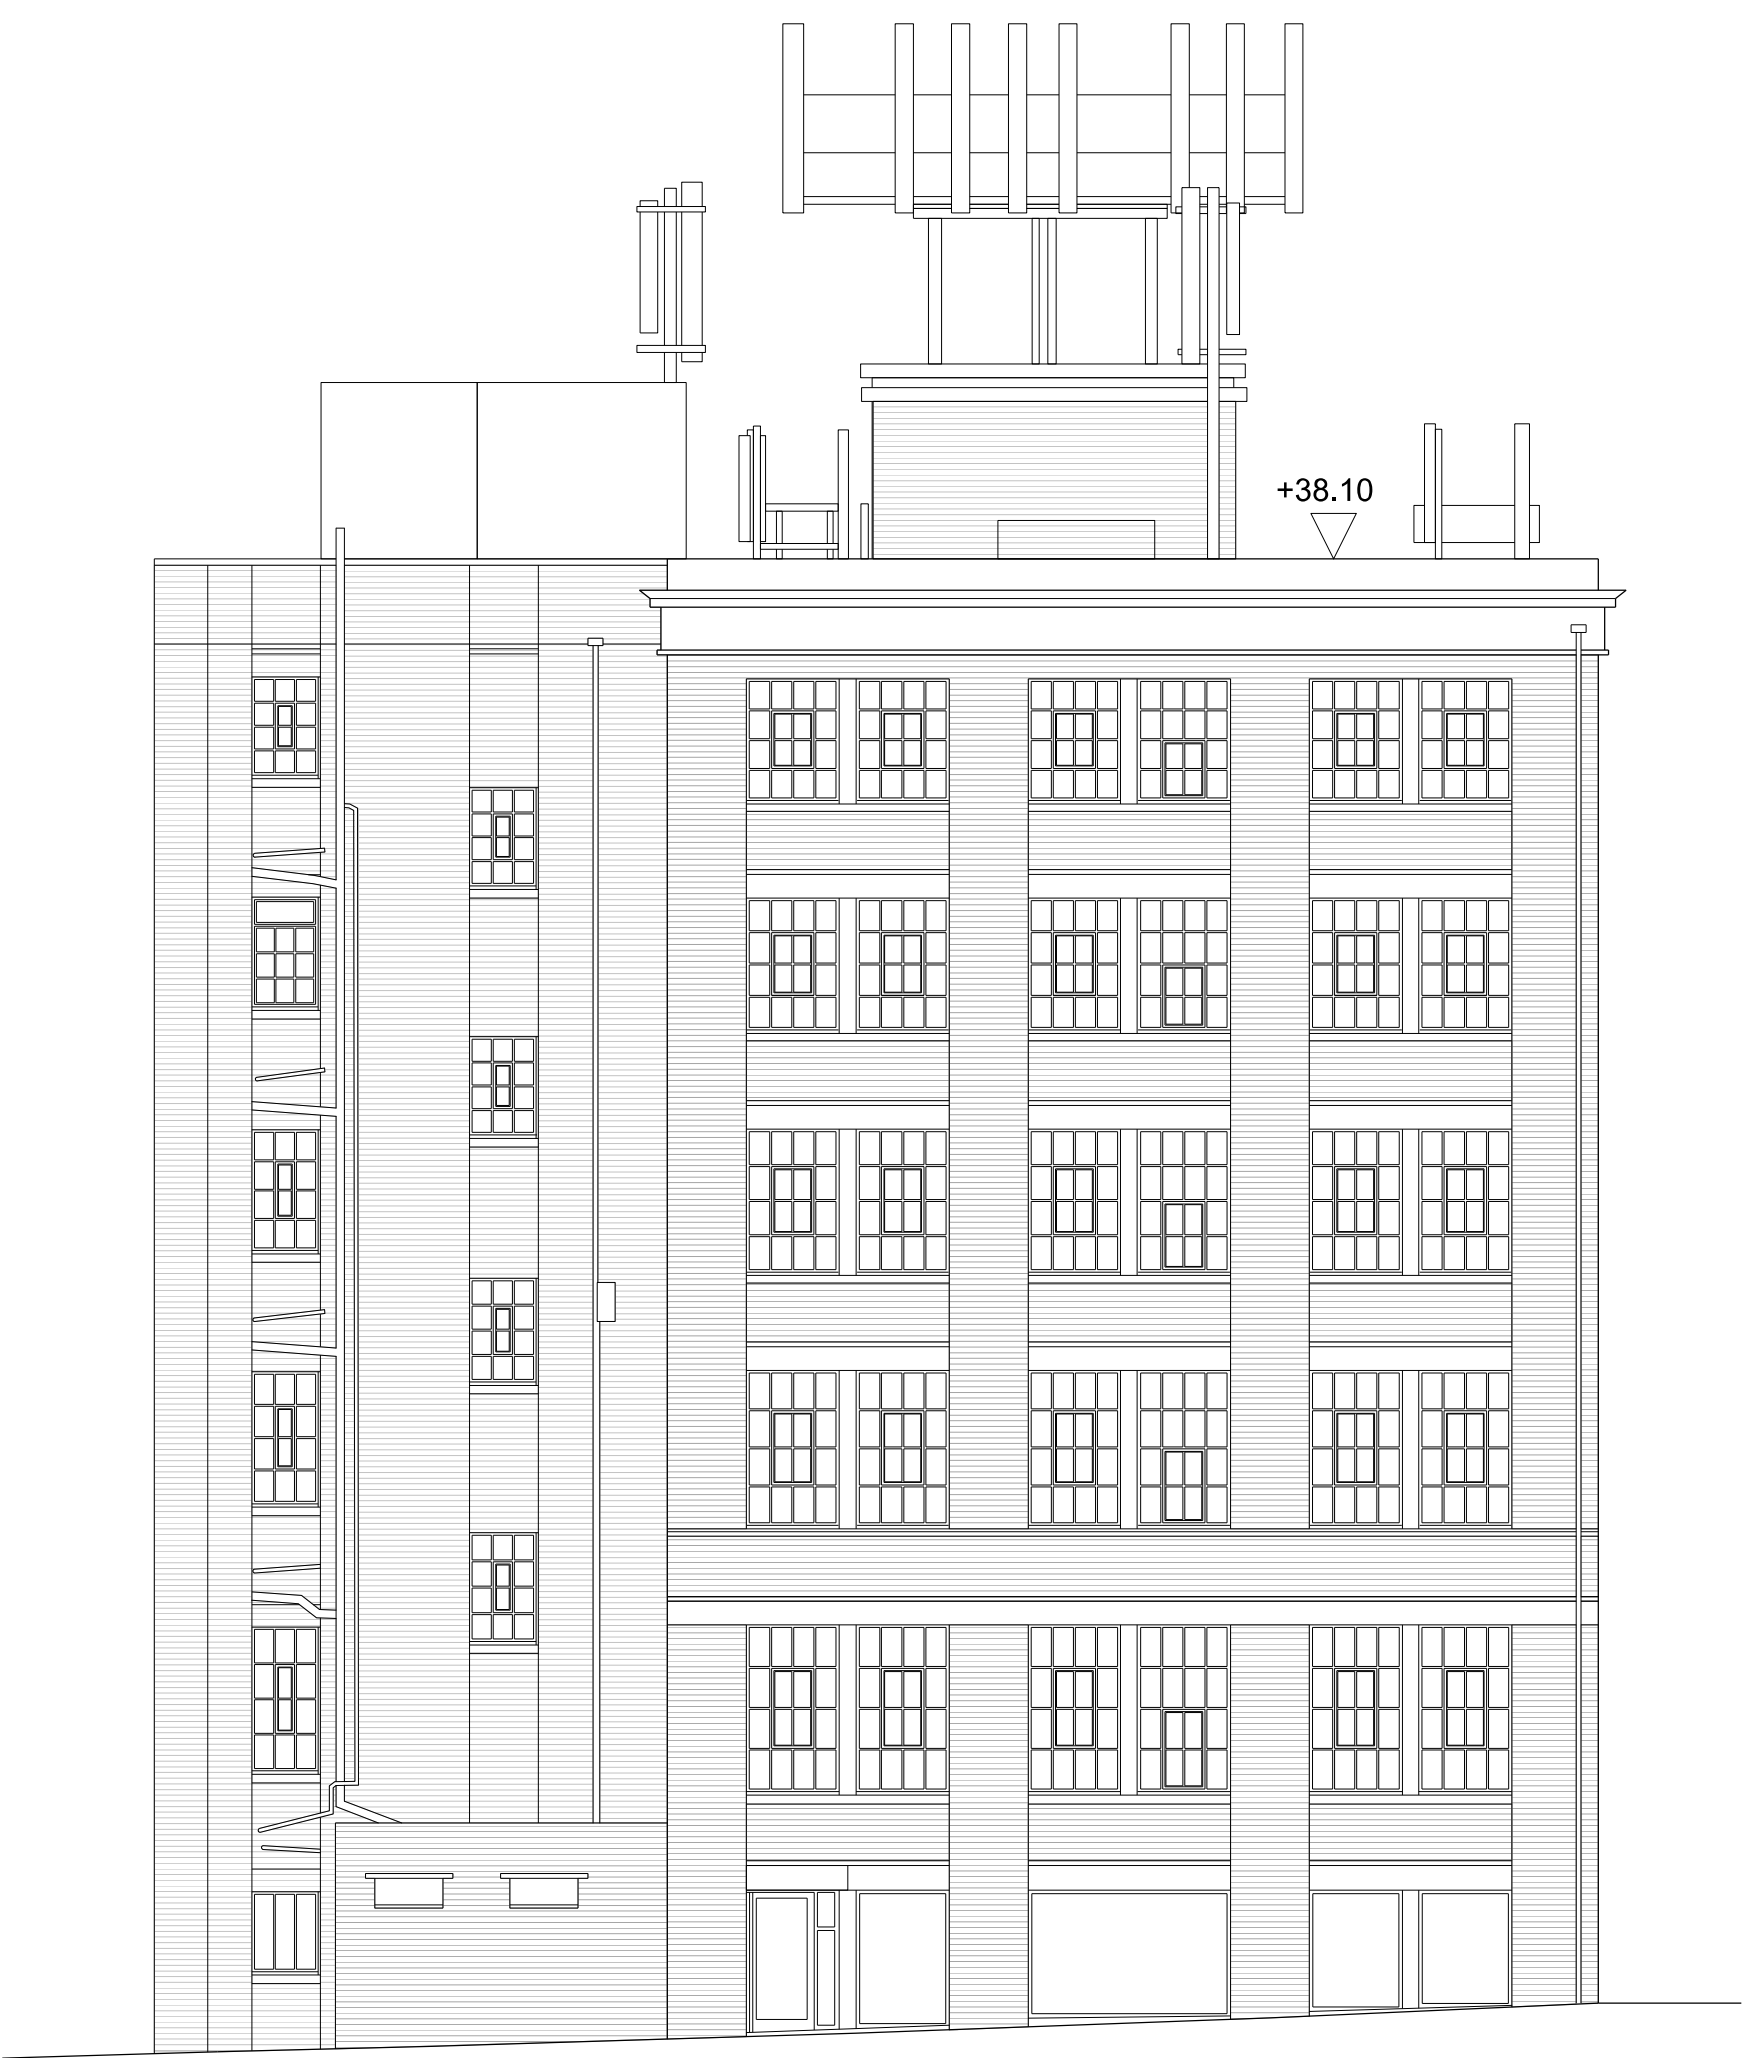

2	South elevation as existing
152_033	Scale 1:100 @ A1



Rev	Date	Note
-----	------	------

Services

Structures
Fluid Structures

Client
Jack & Gary Linton
39-51 Highgate Road, London, NW5 1RT


Project title
LINTON HOUSE

Drawing Title
NORTH & SOUTH ELEVATIONS AS EXISTING

Scale @ A3	1:200/1:100@A1
------------	-----------------------

Project No.	Drawing no.	Revision
152	033	P1

Status	Date of Issue
PLANNING	APRIL 2013

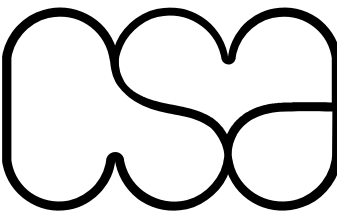

Clive Sall Architecture Ltd.

2 Providence Yard
Ezra Street
London E2 7RJ

Copyright CLIVE SALL ARCHITECTURE LTD