


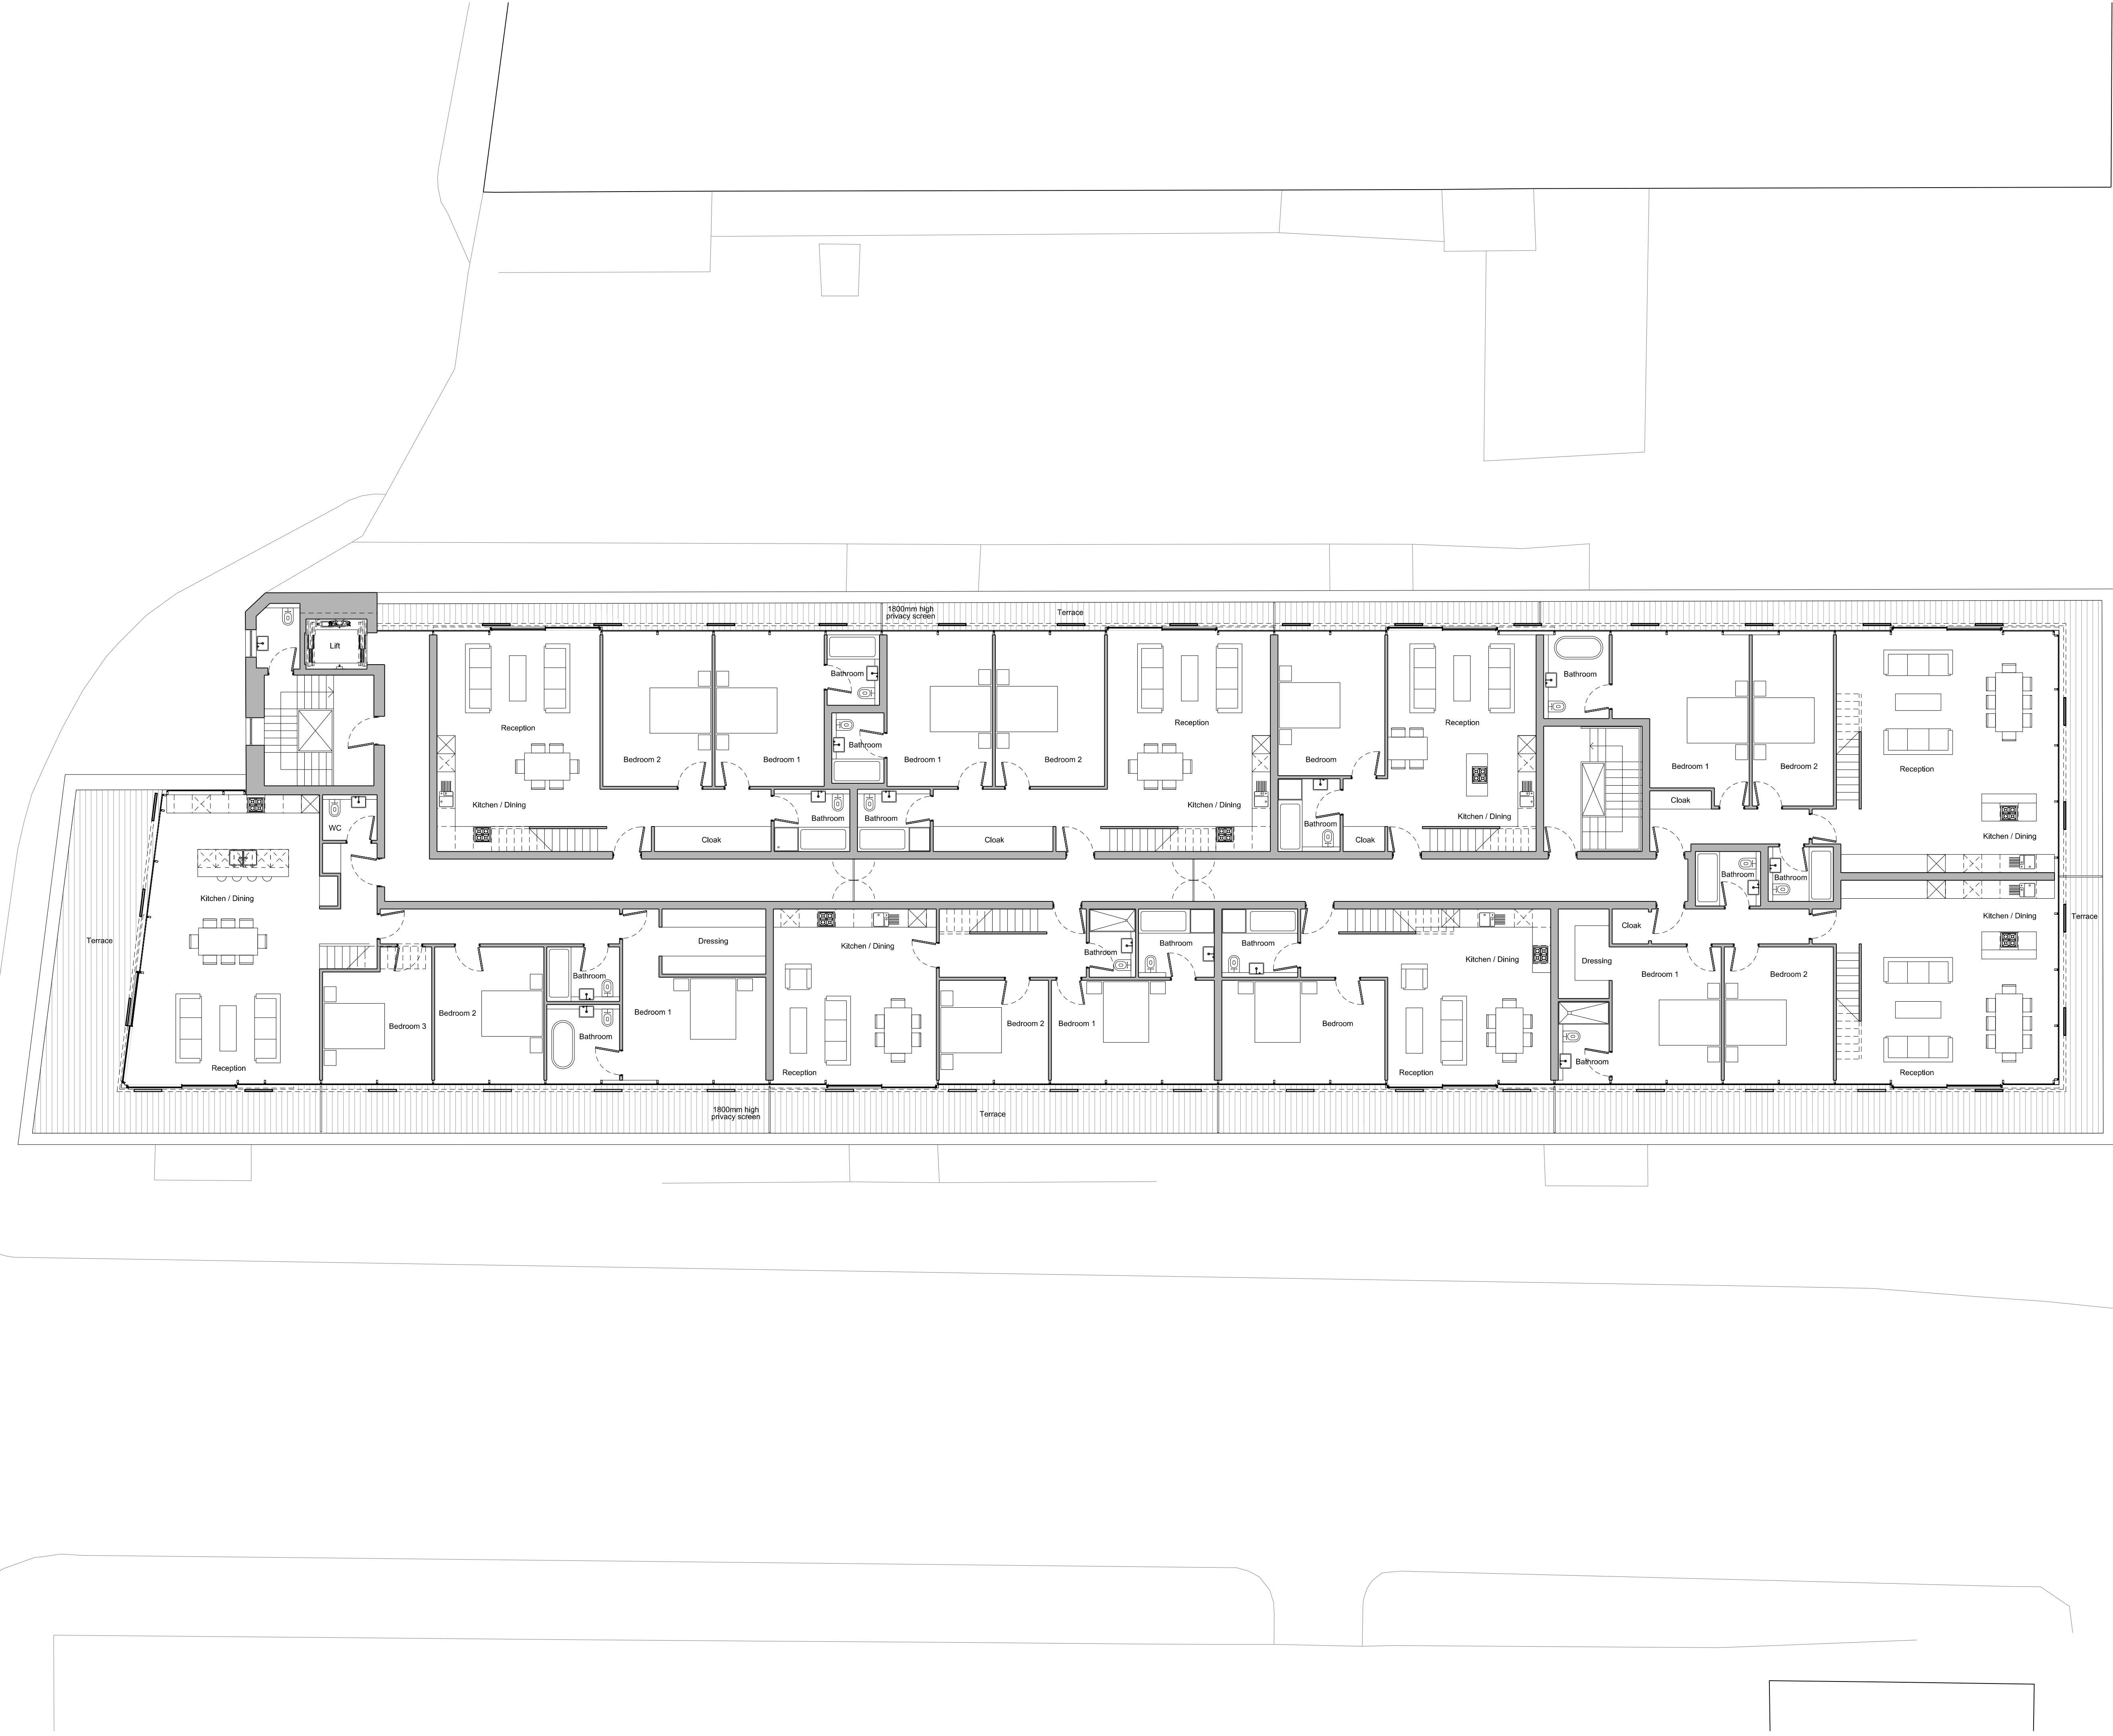

All drawings to be read in conjunction with structural engineer's and service engineer's

A1

1m

2m

5m

Rev

Date

Note

Services

Structures

Fluid Structures

Client

Jack & Gary Linton

39-51 Highgate Road, London, NW5 1RT

Project title

LINTON HOUSE

Drawing Title

6th FLOOR PLAN

AS PROPOSED

Scale @ A3

1:200/1:100@A1

Project No.

Drawing no.

Revision

152

111

P1

Status

Date of Issue

PLANNING

APRIL 2013

Clive Sall Architecture Ltd.

2 Providence Yard

Ezra Street

London E2 7RJ

Copyright CLIVE SALL ARCHITECTURE LTD