
 
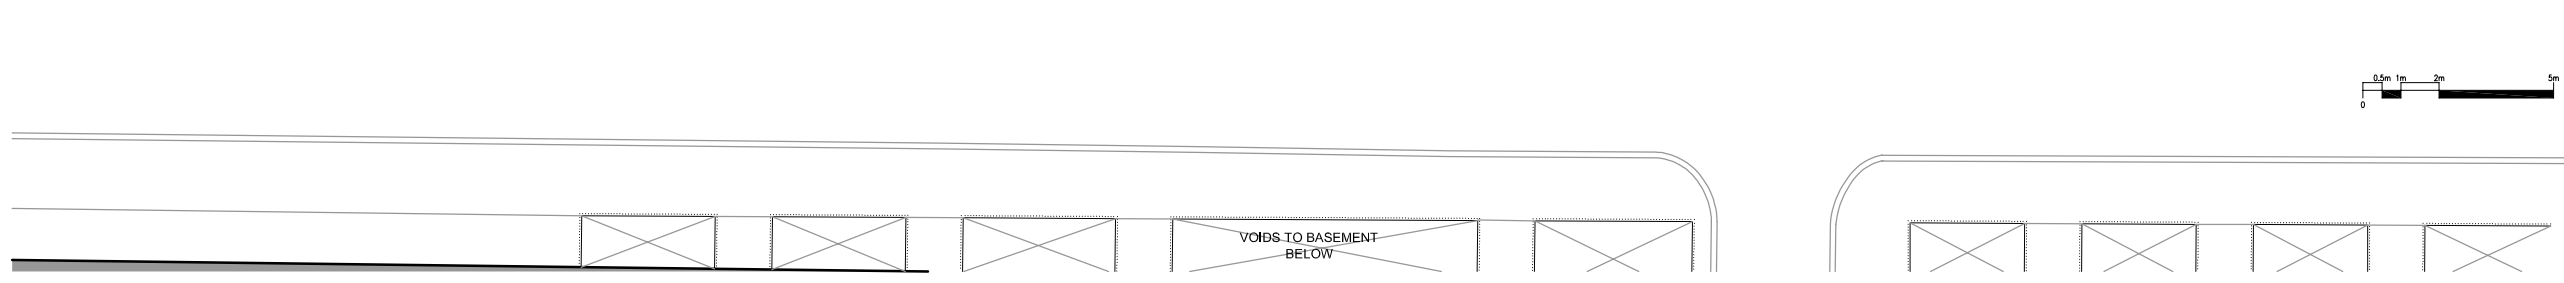


NOTES

1. This drawing is not to be scaled. Use figured dimensions only. Detailed site survey to be carried out to establish tolerances. Figured dimensions are in mm. All dimensions shall be verified on site before proceeding with the work. The architect shall be notified of any discrepancies.
2. This drawing has been produced for sole use on this project and is not intended for use by any other person or for any other purpose.

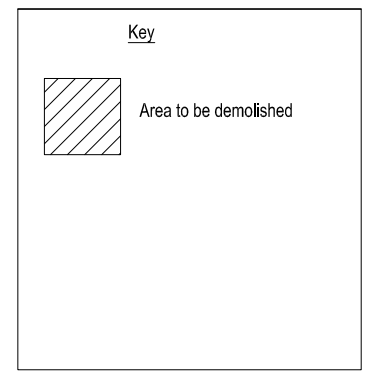

P01	20.05.13	Issued for Planning	CB	CT
rev	date	description		

fiftyfour
 Studio 54 Architecture
 54 Rivington Street London EC2 A3QN
 T: 020 7729 7818 E: info@studio54architecture.co.uk

job title	140-152 Arlington Rd, Camden
drawing title	First Floor Plan - Demolition
drawn by	CB
job no	S5412-23
date	09/05/2013
scale	1:200@A3
drawing no	1223-107
revision	P01

© 2011 Studio 54 Architecture. all rights reserved