


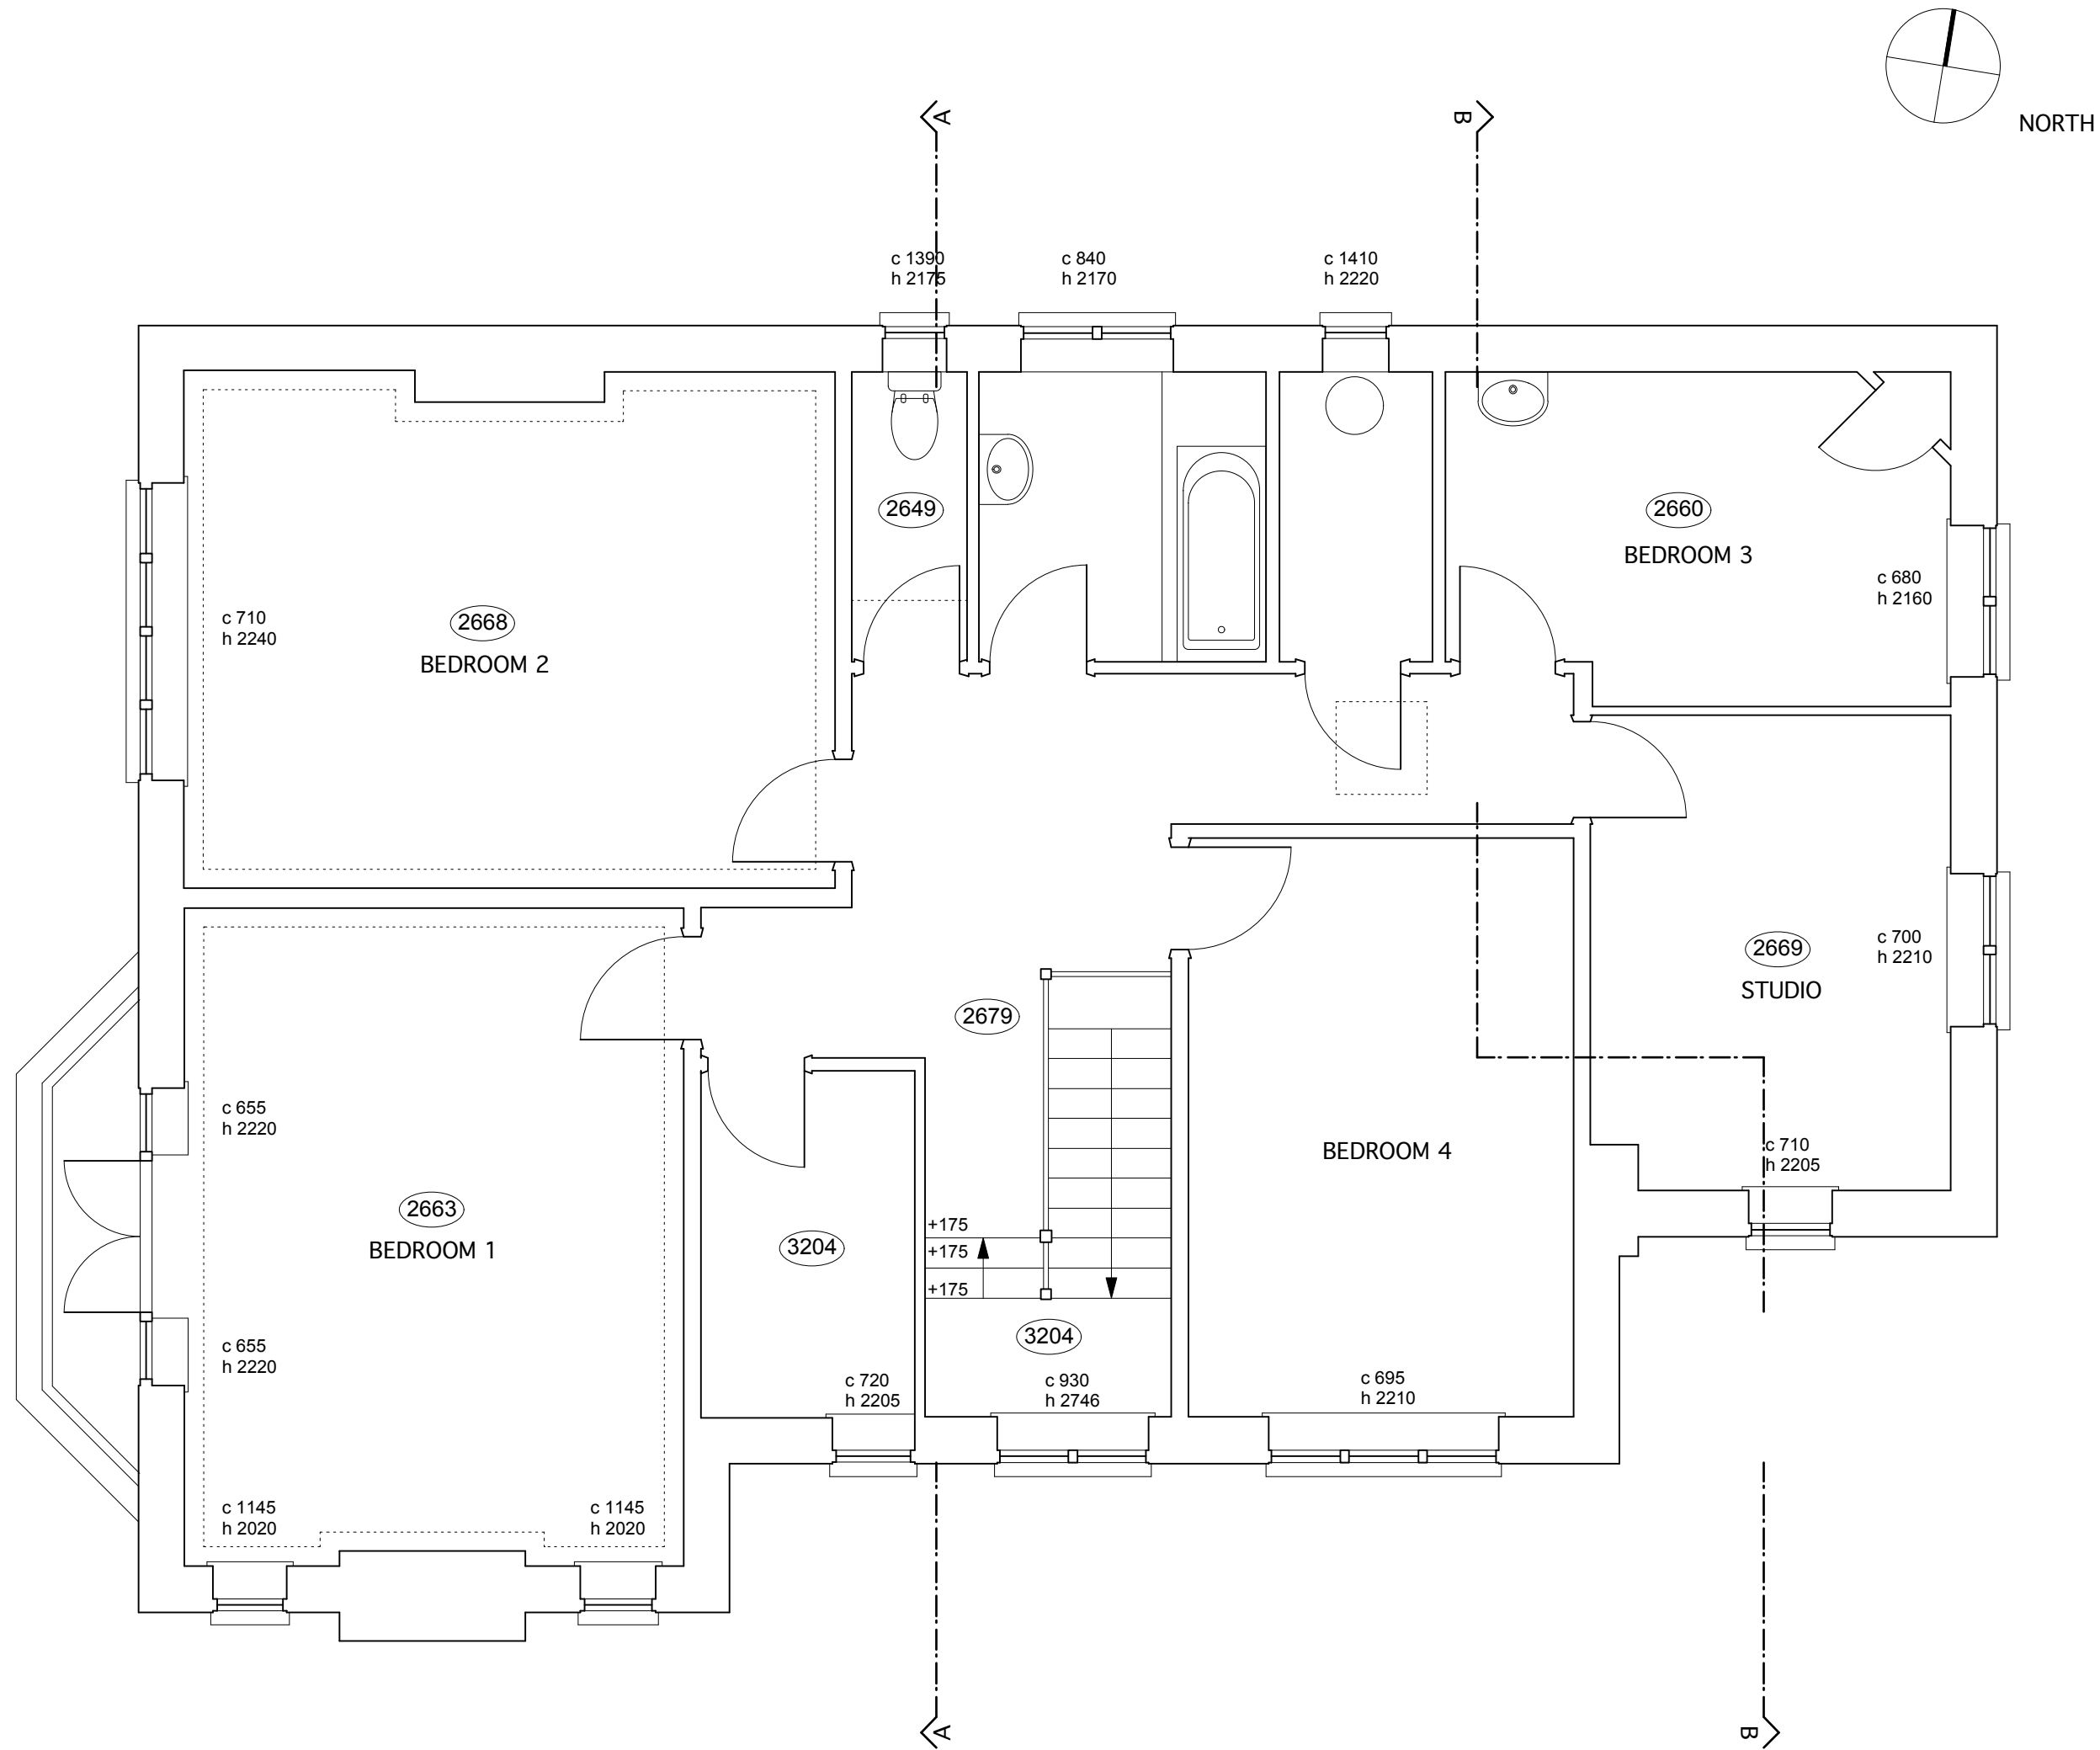

project5 ARCHITECTURE	PROJECT 5 ARCHITECTURE LLP 8 Waterson Street London E2 8HL T: +44 (0)20 7739 9131 F: +44 (0)20 7739 3667 E: info@p5a.co.uk	job title		1 ROBIN GROVE, HIGHGATE, LONDON N6 6PA		drawing no.		6228-RG1-E02		
		drawing		FIRST FLOOR PLAN - AS EXISTING		scale	1:50 @ A3	drawn	SA	checked XX
						date		JANUARY 2013		