


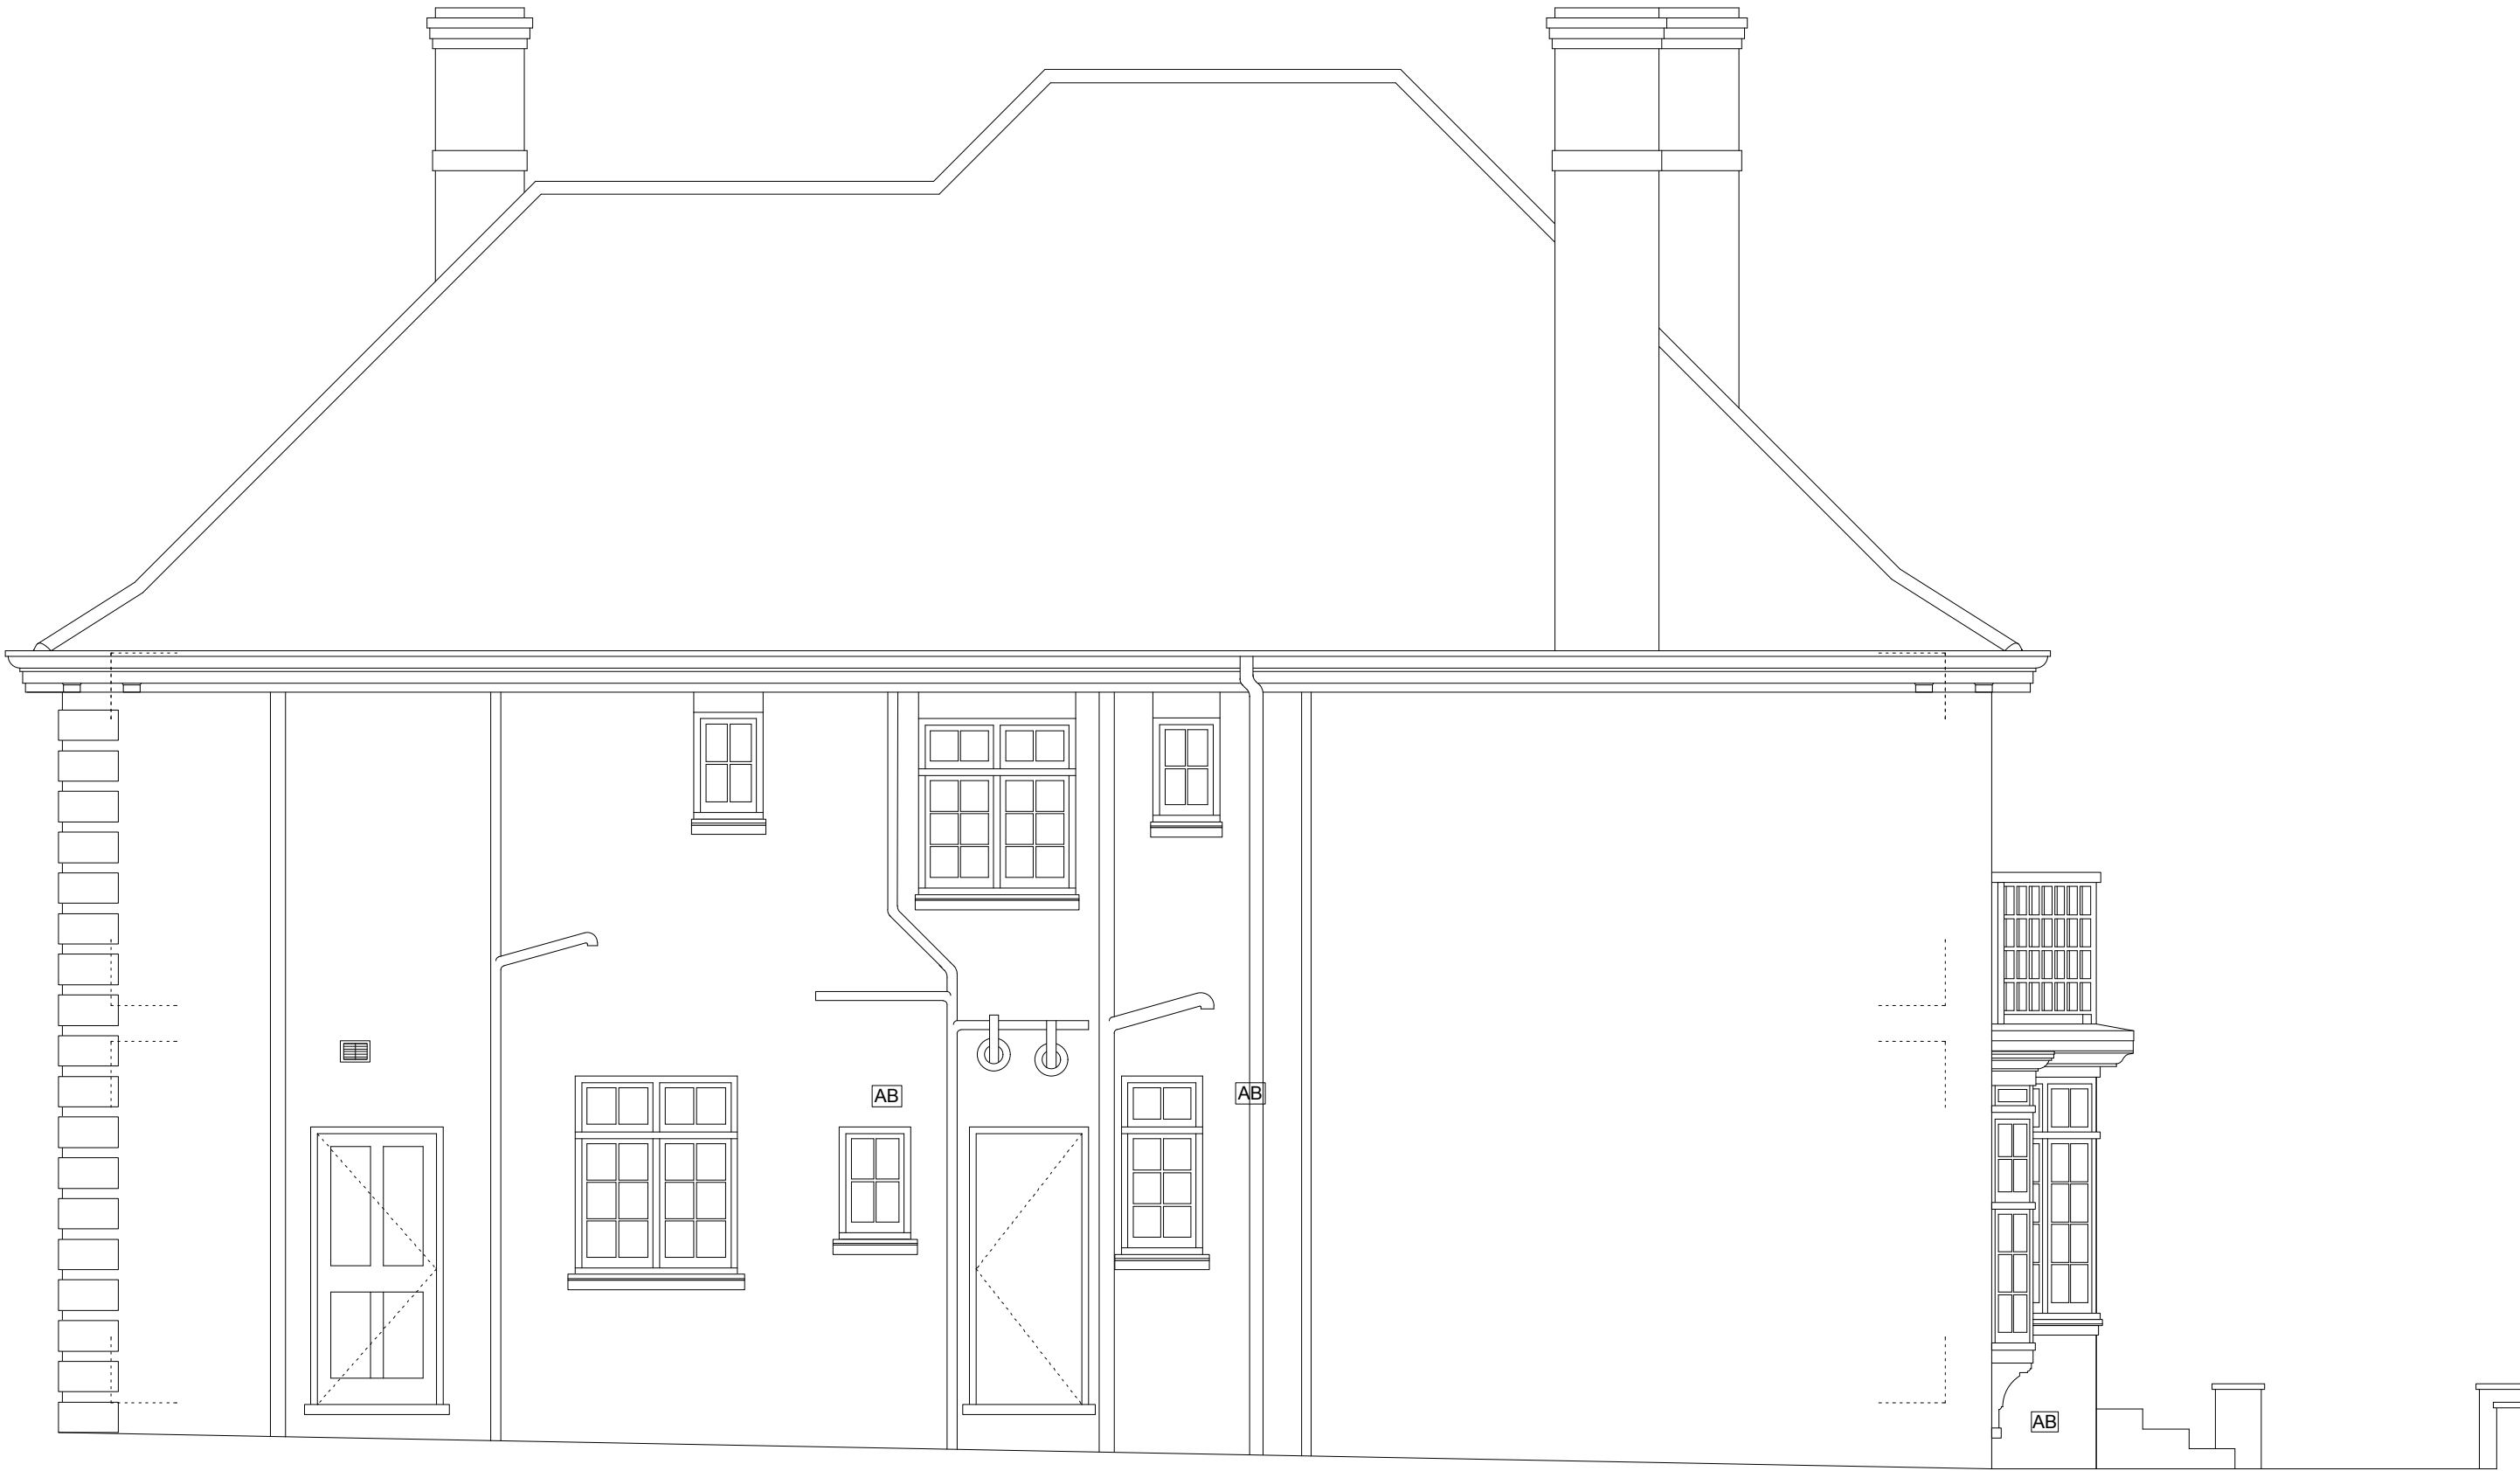

project5 ARCHITECTURE	PROJECT 5 ARCHITECTURE LLP 8 Waterson Street London E2 8HL T: +44 (0)20 7739 9131 F: +44 (0)20 7739 3667 E: info@p5a.co.uk	job title		drawing no.			
		1 ROBIN GROVE, HIGHGATE, LONDON N6 6PA		scale	drawn		
		NORTH ELEVATION - AS EXISTING		drawing		1:50 @ A3	SA
				date		MARCH 2013	checked XX