


CONSTRUCTION KEY

existing retained


line over/under/behind

demolished

new construction

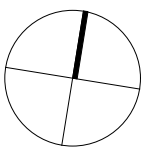

NORTH

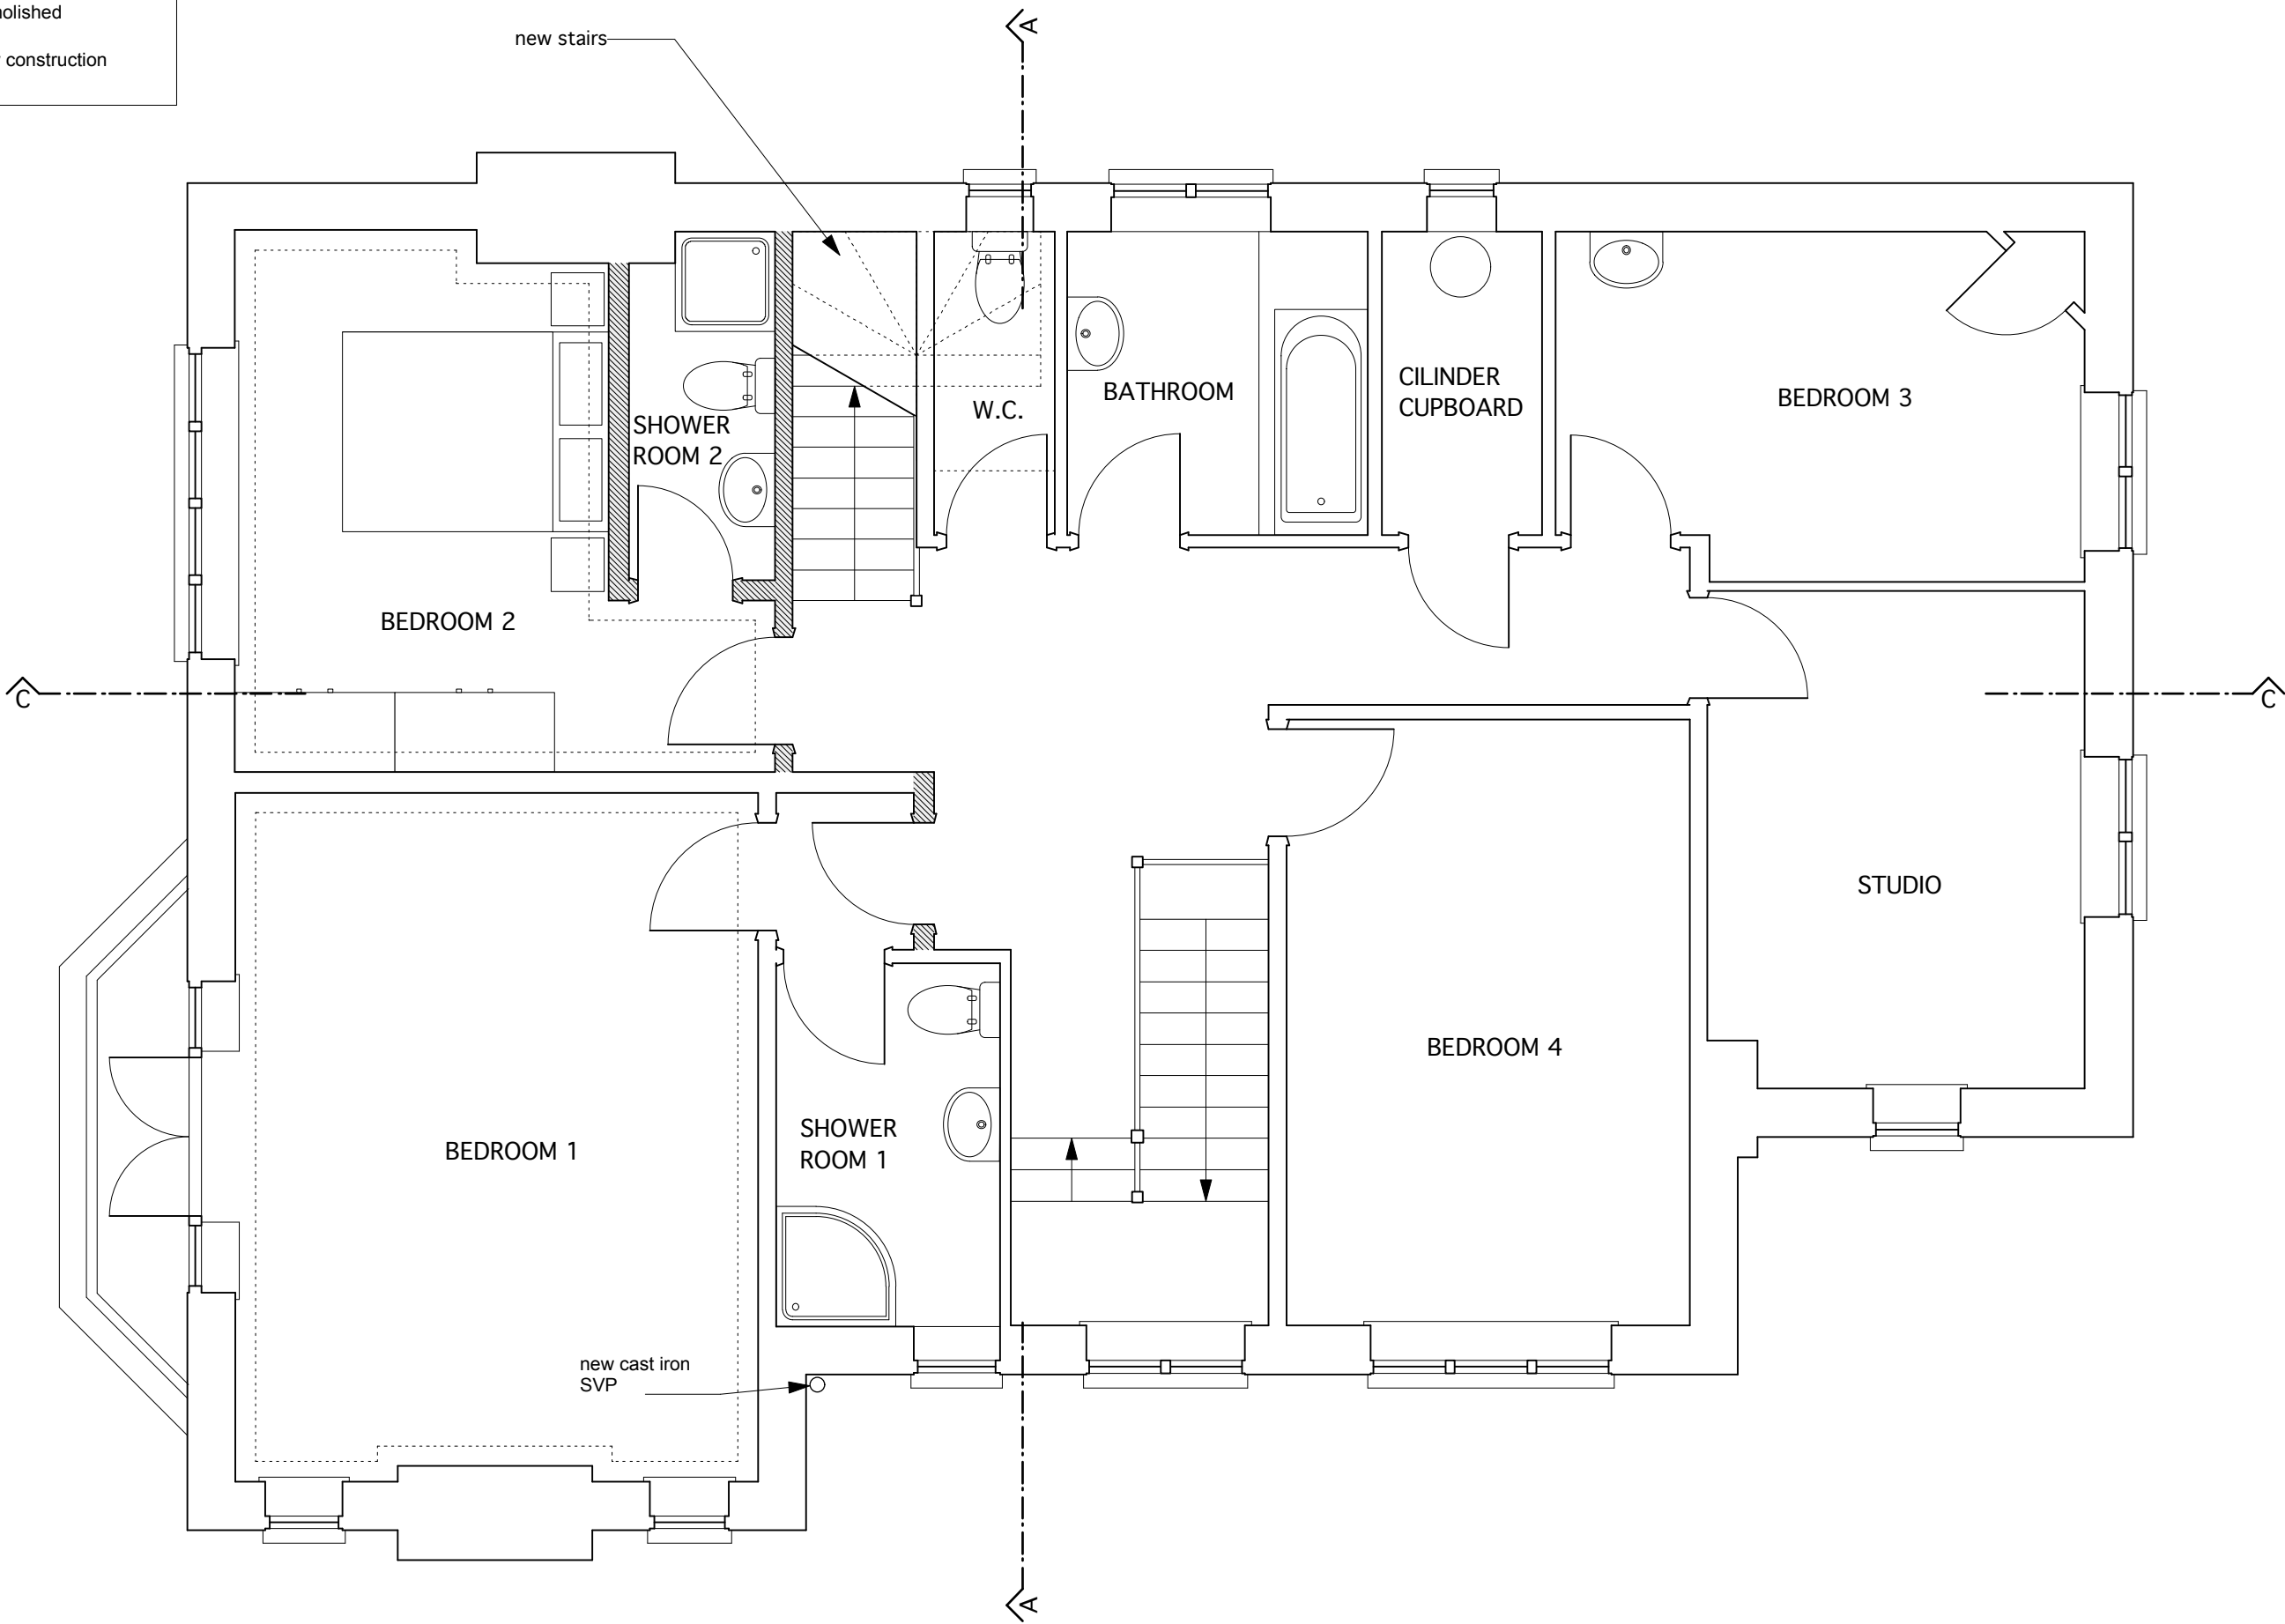

PROJECT 5 ARCHITECTURE LLP 8 Waterson Street London E2 8HL T: +44 (0)20 7739 9131 F: +44 (0)20 7739 3667 E: info@psa.co.uk	job title		drawing no.	
	1 ROBIN GROVE, HIGHGATE, LONDON N6 6PA		6228-RG1-PP01	
	FIRST FLOOR PLAN - PROPOSED			
project5 ARCHITECTURE	scale	1:50 @ A3	drawn	SA
	date	MAY 2013	checked	XX