


CONSTRUCTION KEY

existing retained


line over/under/behind

demolished

new construction

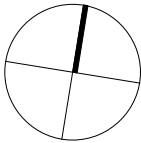

NORTH

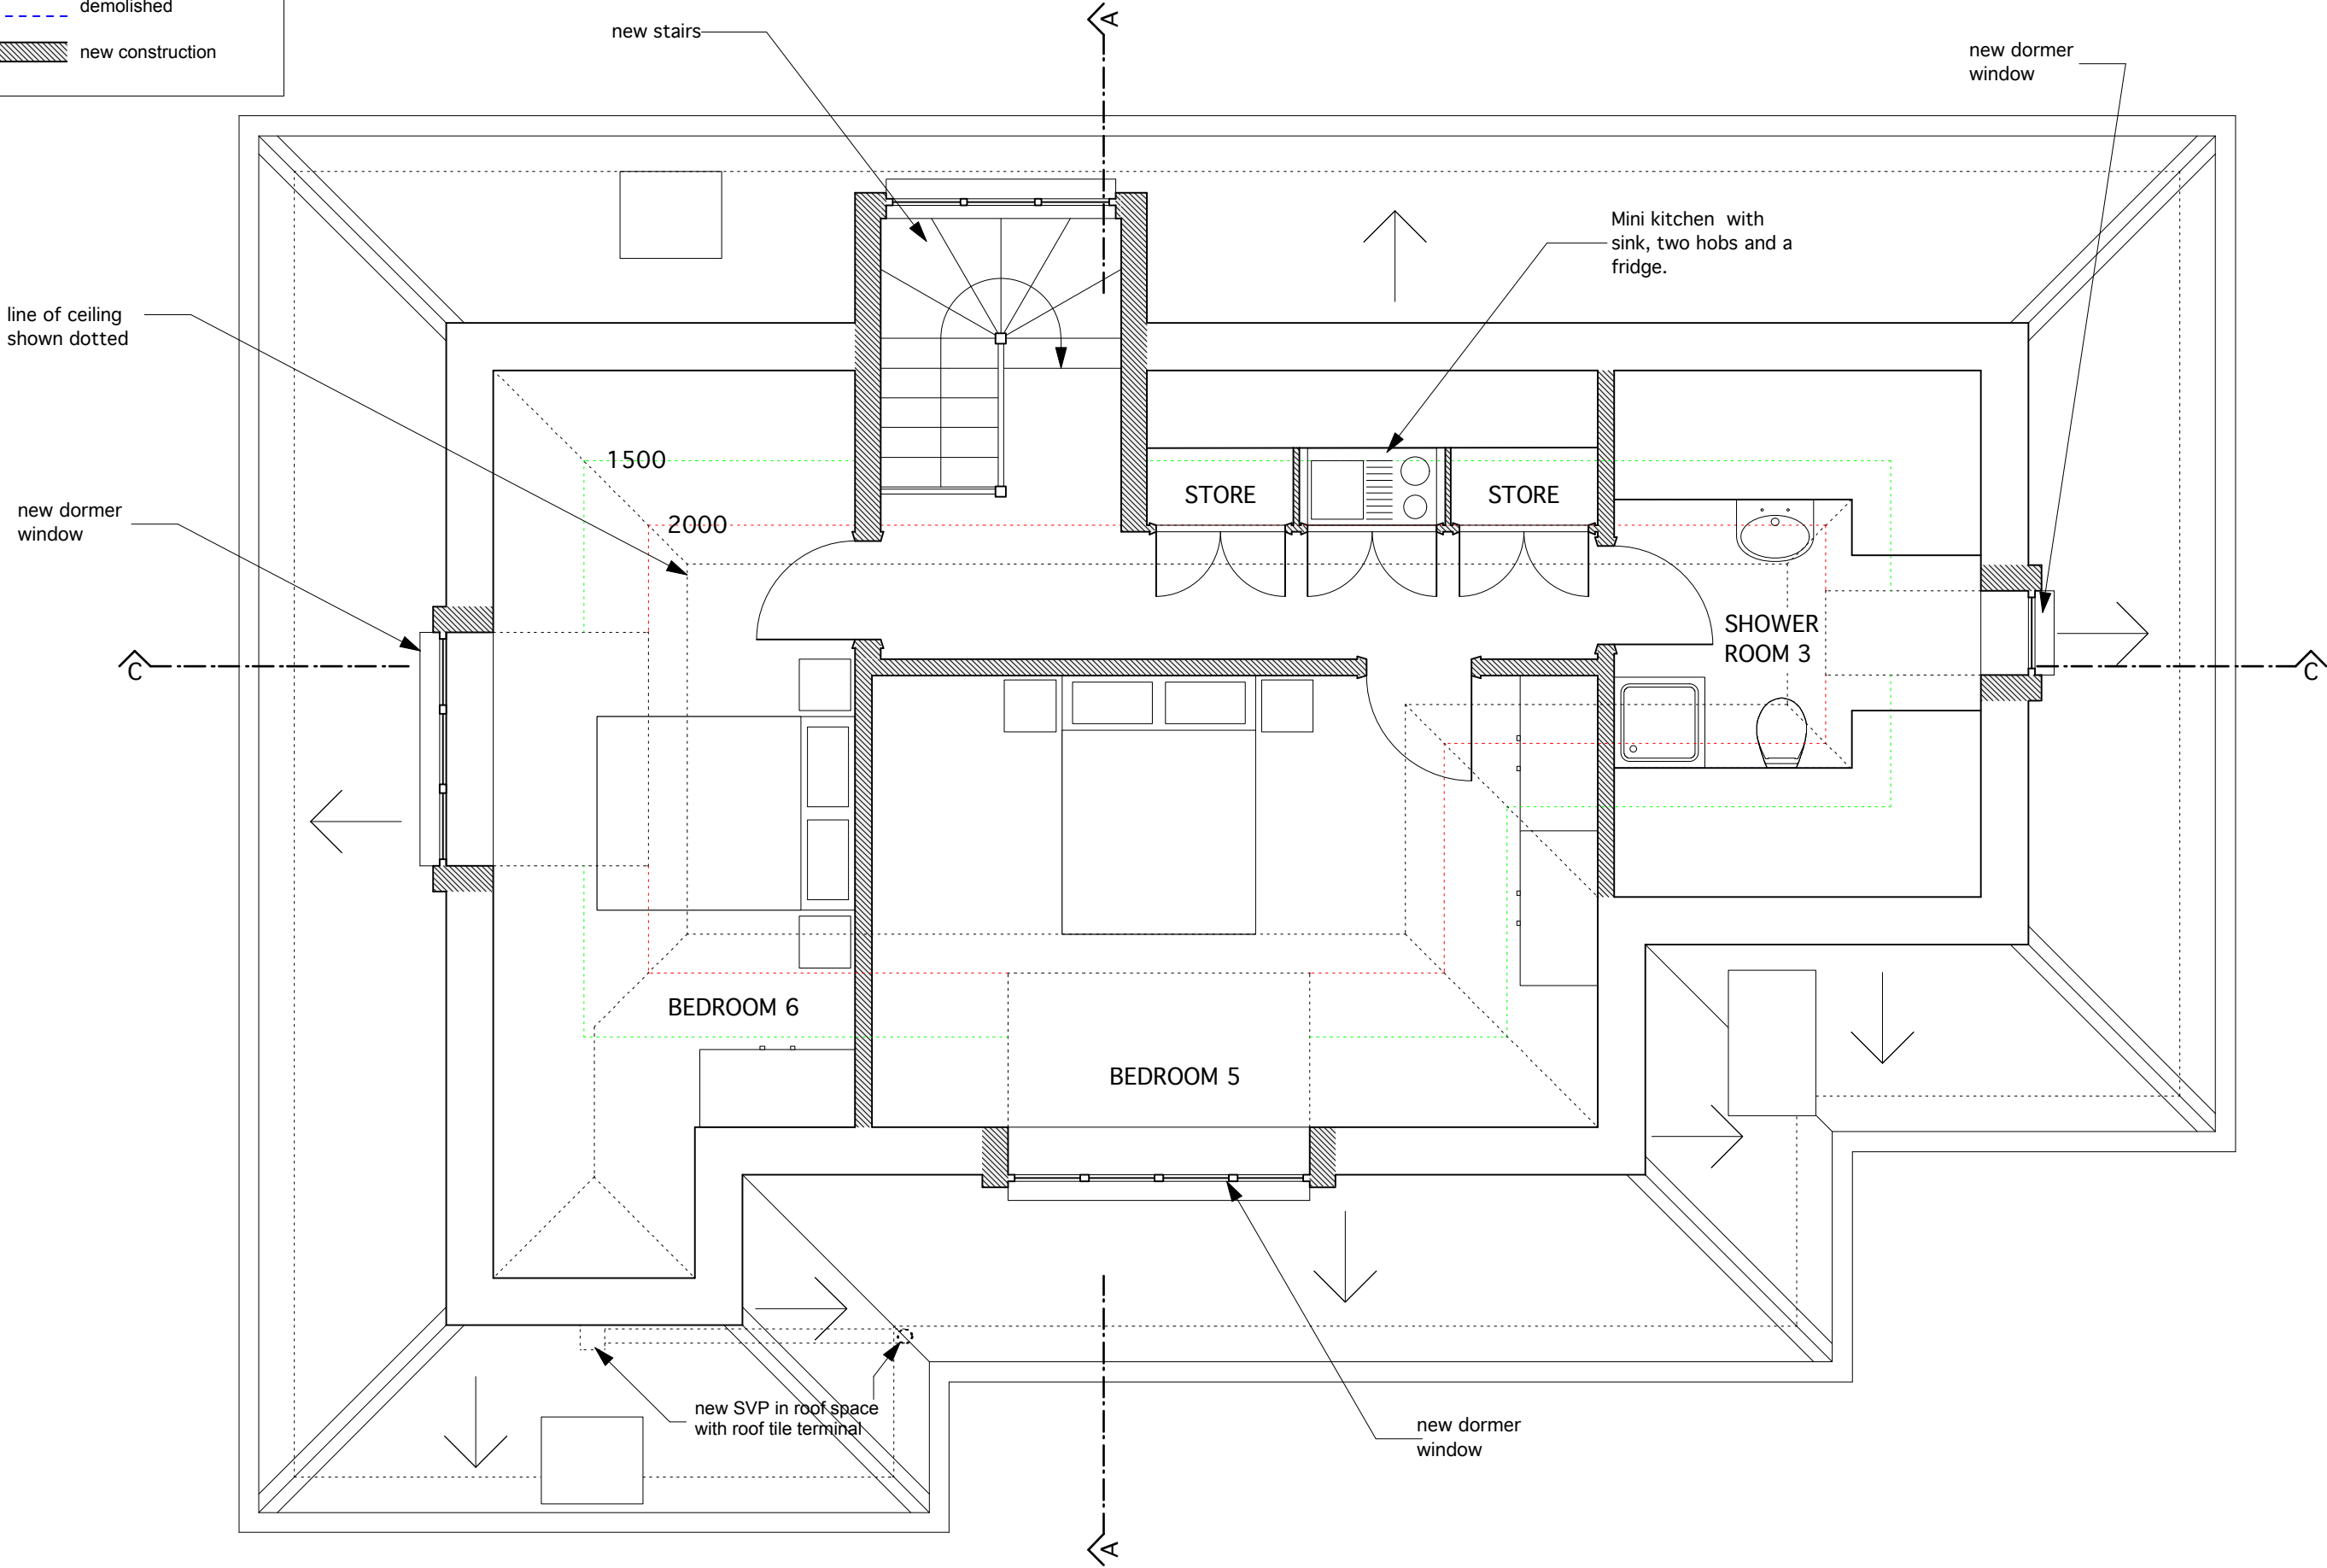

project5 ARCHITECTURE PROJECT 5 ARCHITECTURE LLP 8 Waterson Street London E2 8HL T: +44 (0)20 7739 9131 F: +44 (0)20 7739 3667 E: info@p5a.co.uk	job title 1 ROBIN GROVE, HIGHGATE, LONDON N6 6PA		scale 1:50 @ A3	drawn SA	drawing no. 6228-RG1-PP02
	drawing SECOND FLOOR PLAN - PROPOSED		date MAY 2013	checked XX	