


CONSTRUCTION KEY

existing retained

line over/under/behind

demolished

new construction

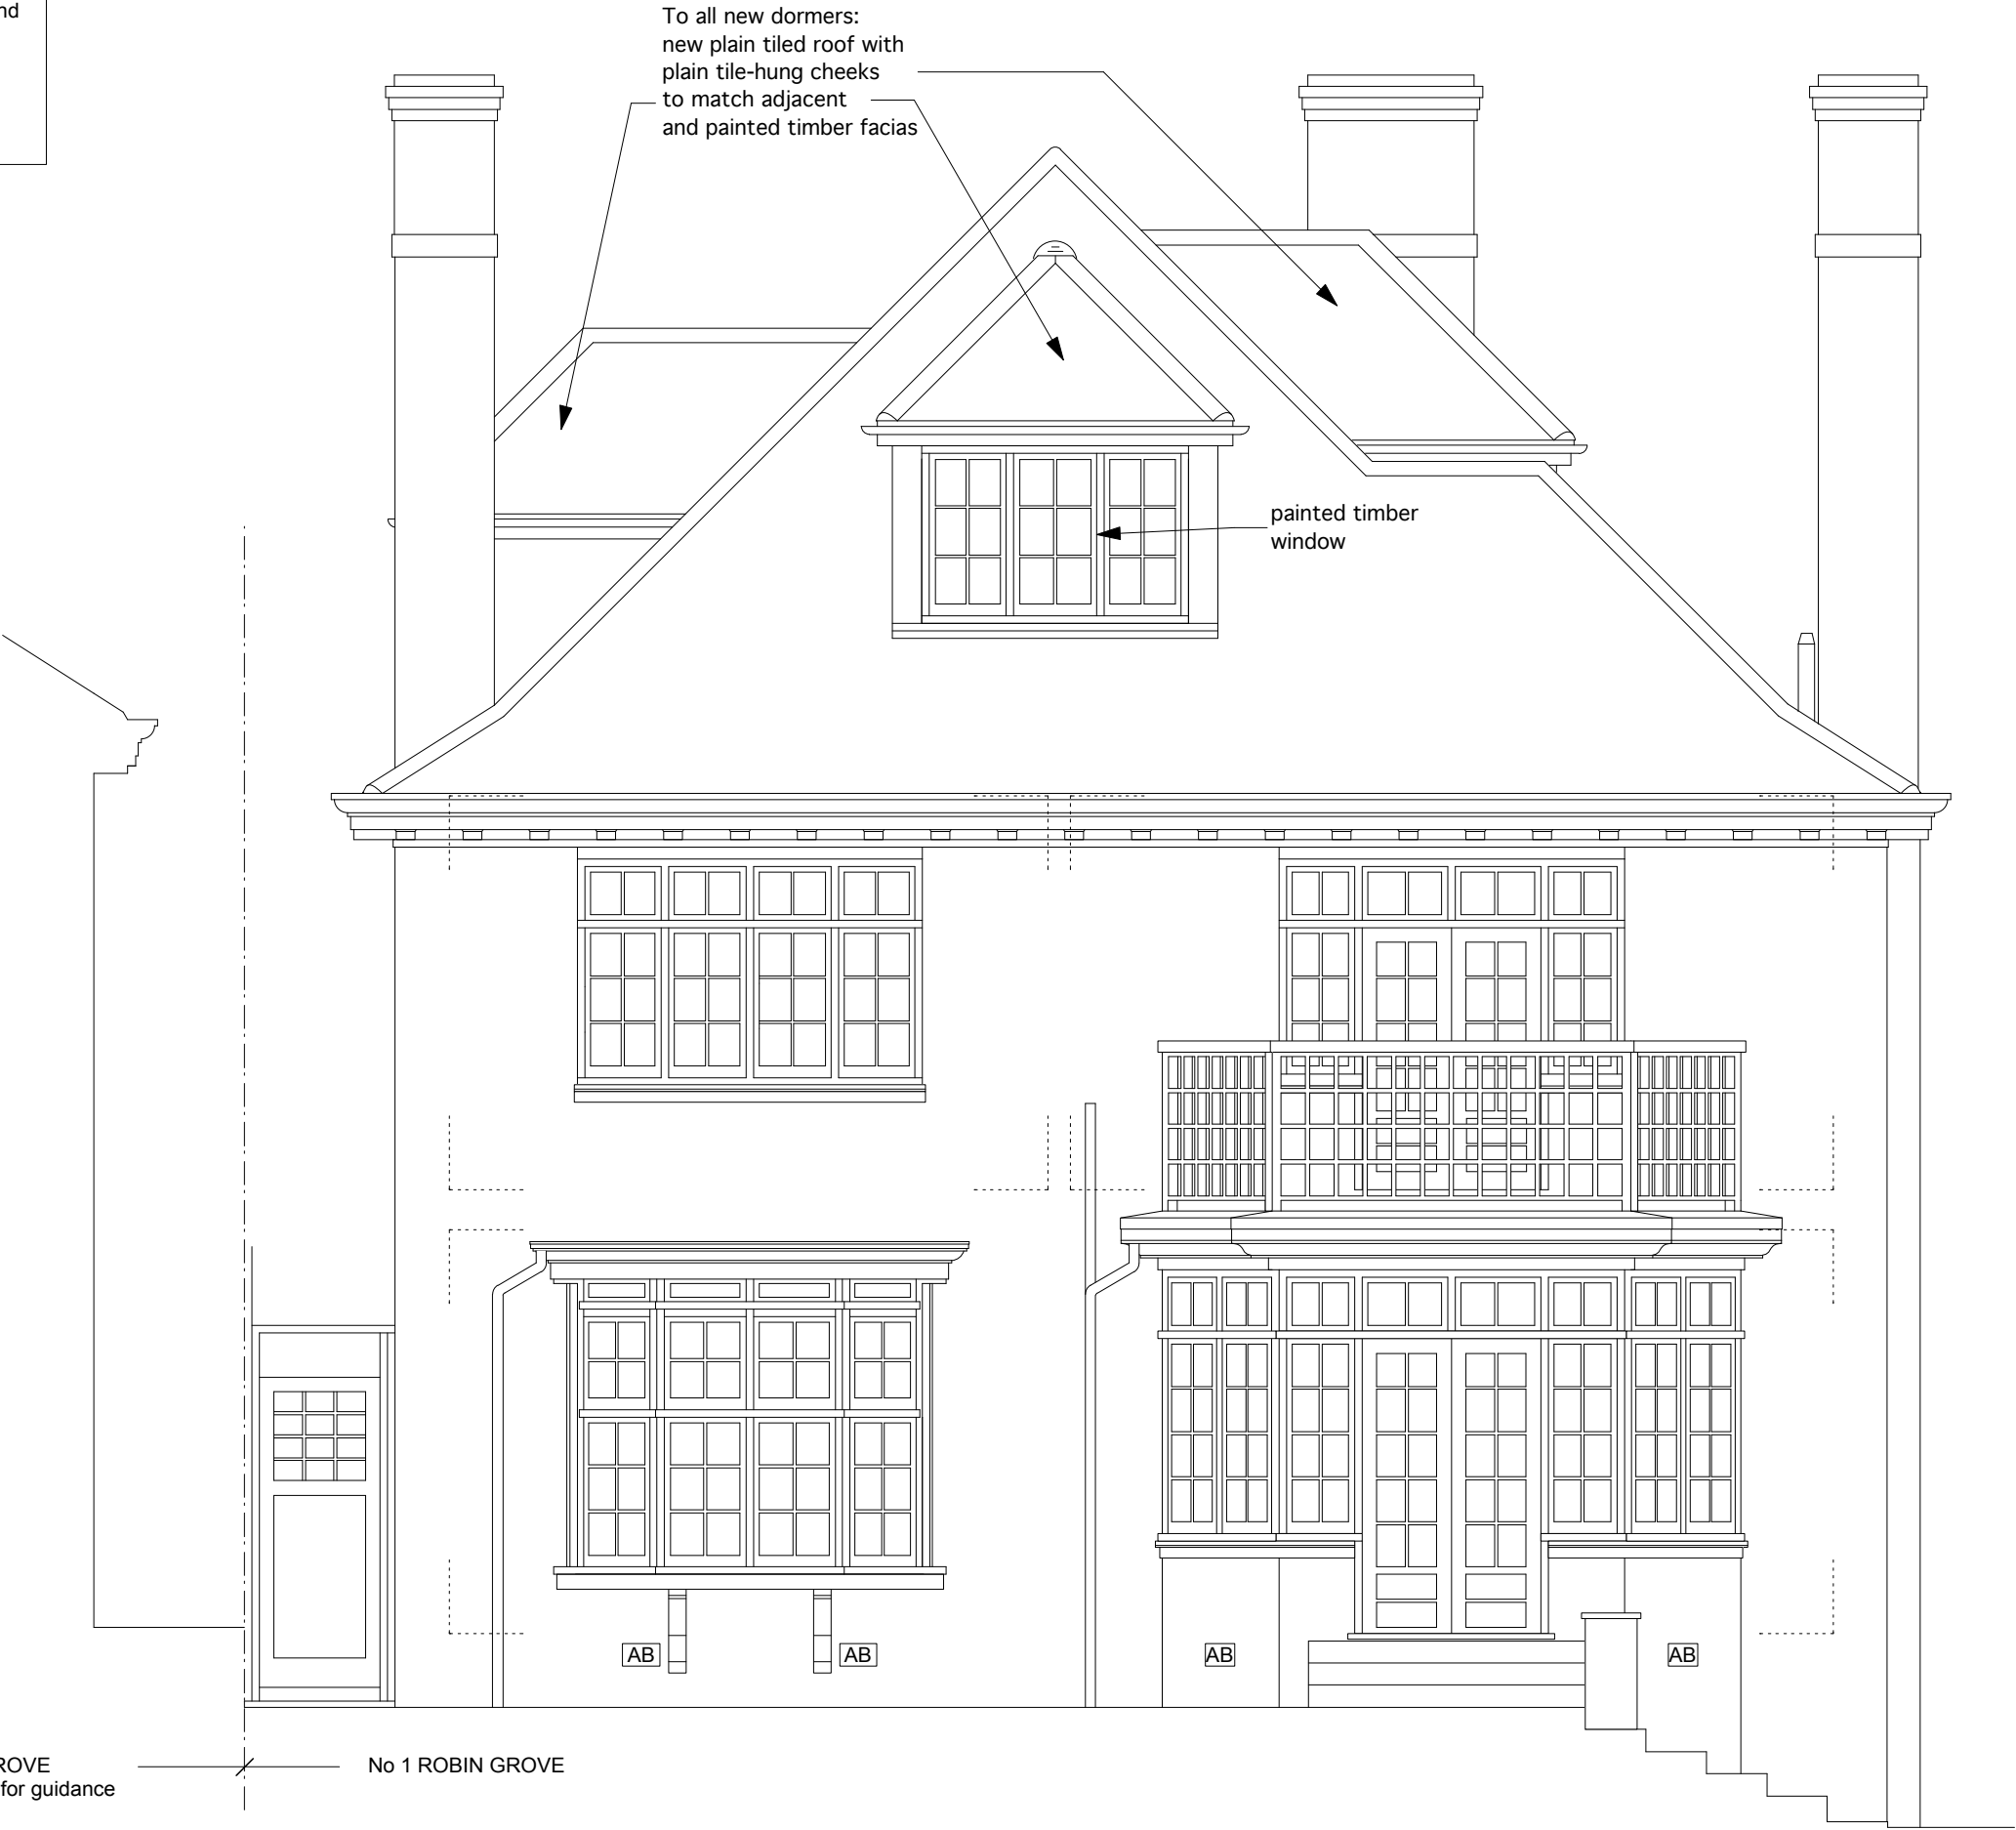

PROJECT 5  
ARCHITECTURE LLP  
8 Waterson Street  
London E2 8HL  
T: +44 (0)20 7739 9131  
F: +44 (0)20 7739 3667  
E: info@psa.co.uk

project5

ARCHITECTURE

job title

1 ROBIN GROVE, HIGHGATE, LONDON N6 6PA

drawing

WEST ELEVATION - PROPOSED

scale

1:50 @ A3

date

MAY 2013

drawn

SA

checked

XX

drawing no.

6228-RG1-PP07