


CONSTRUCTION KEY

existing retained

line over/under/behind

demolished

new construction

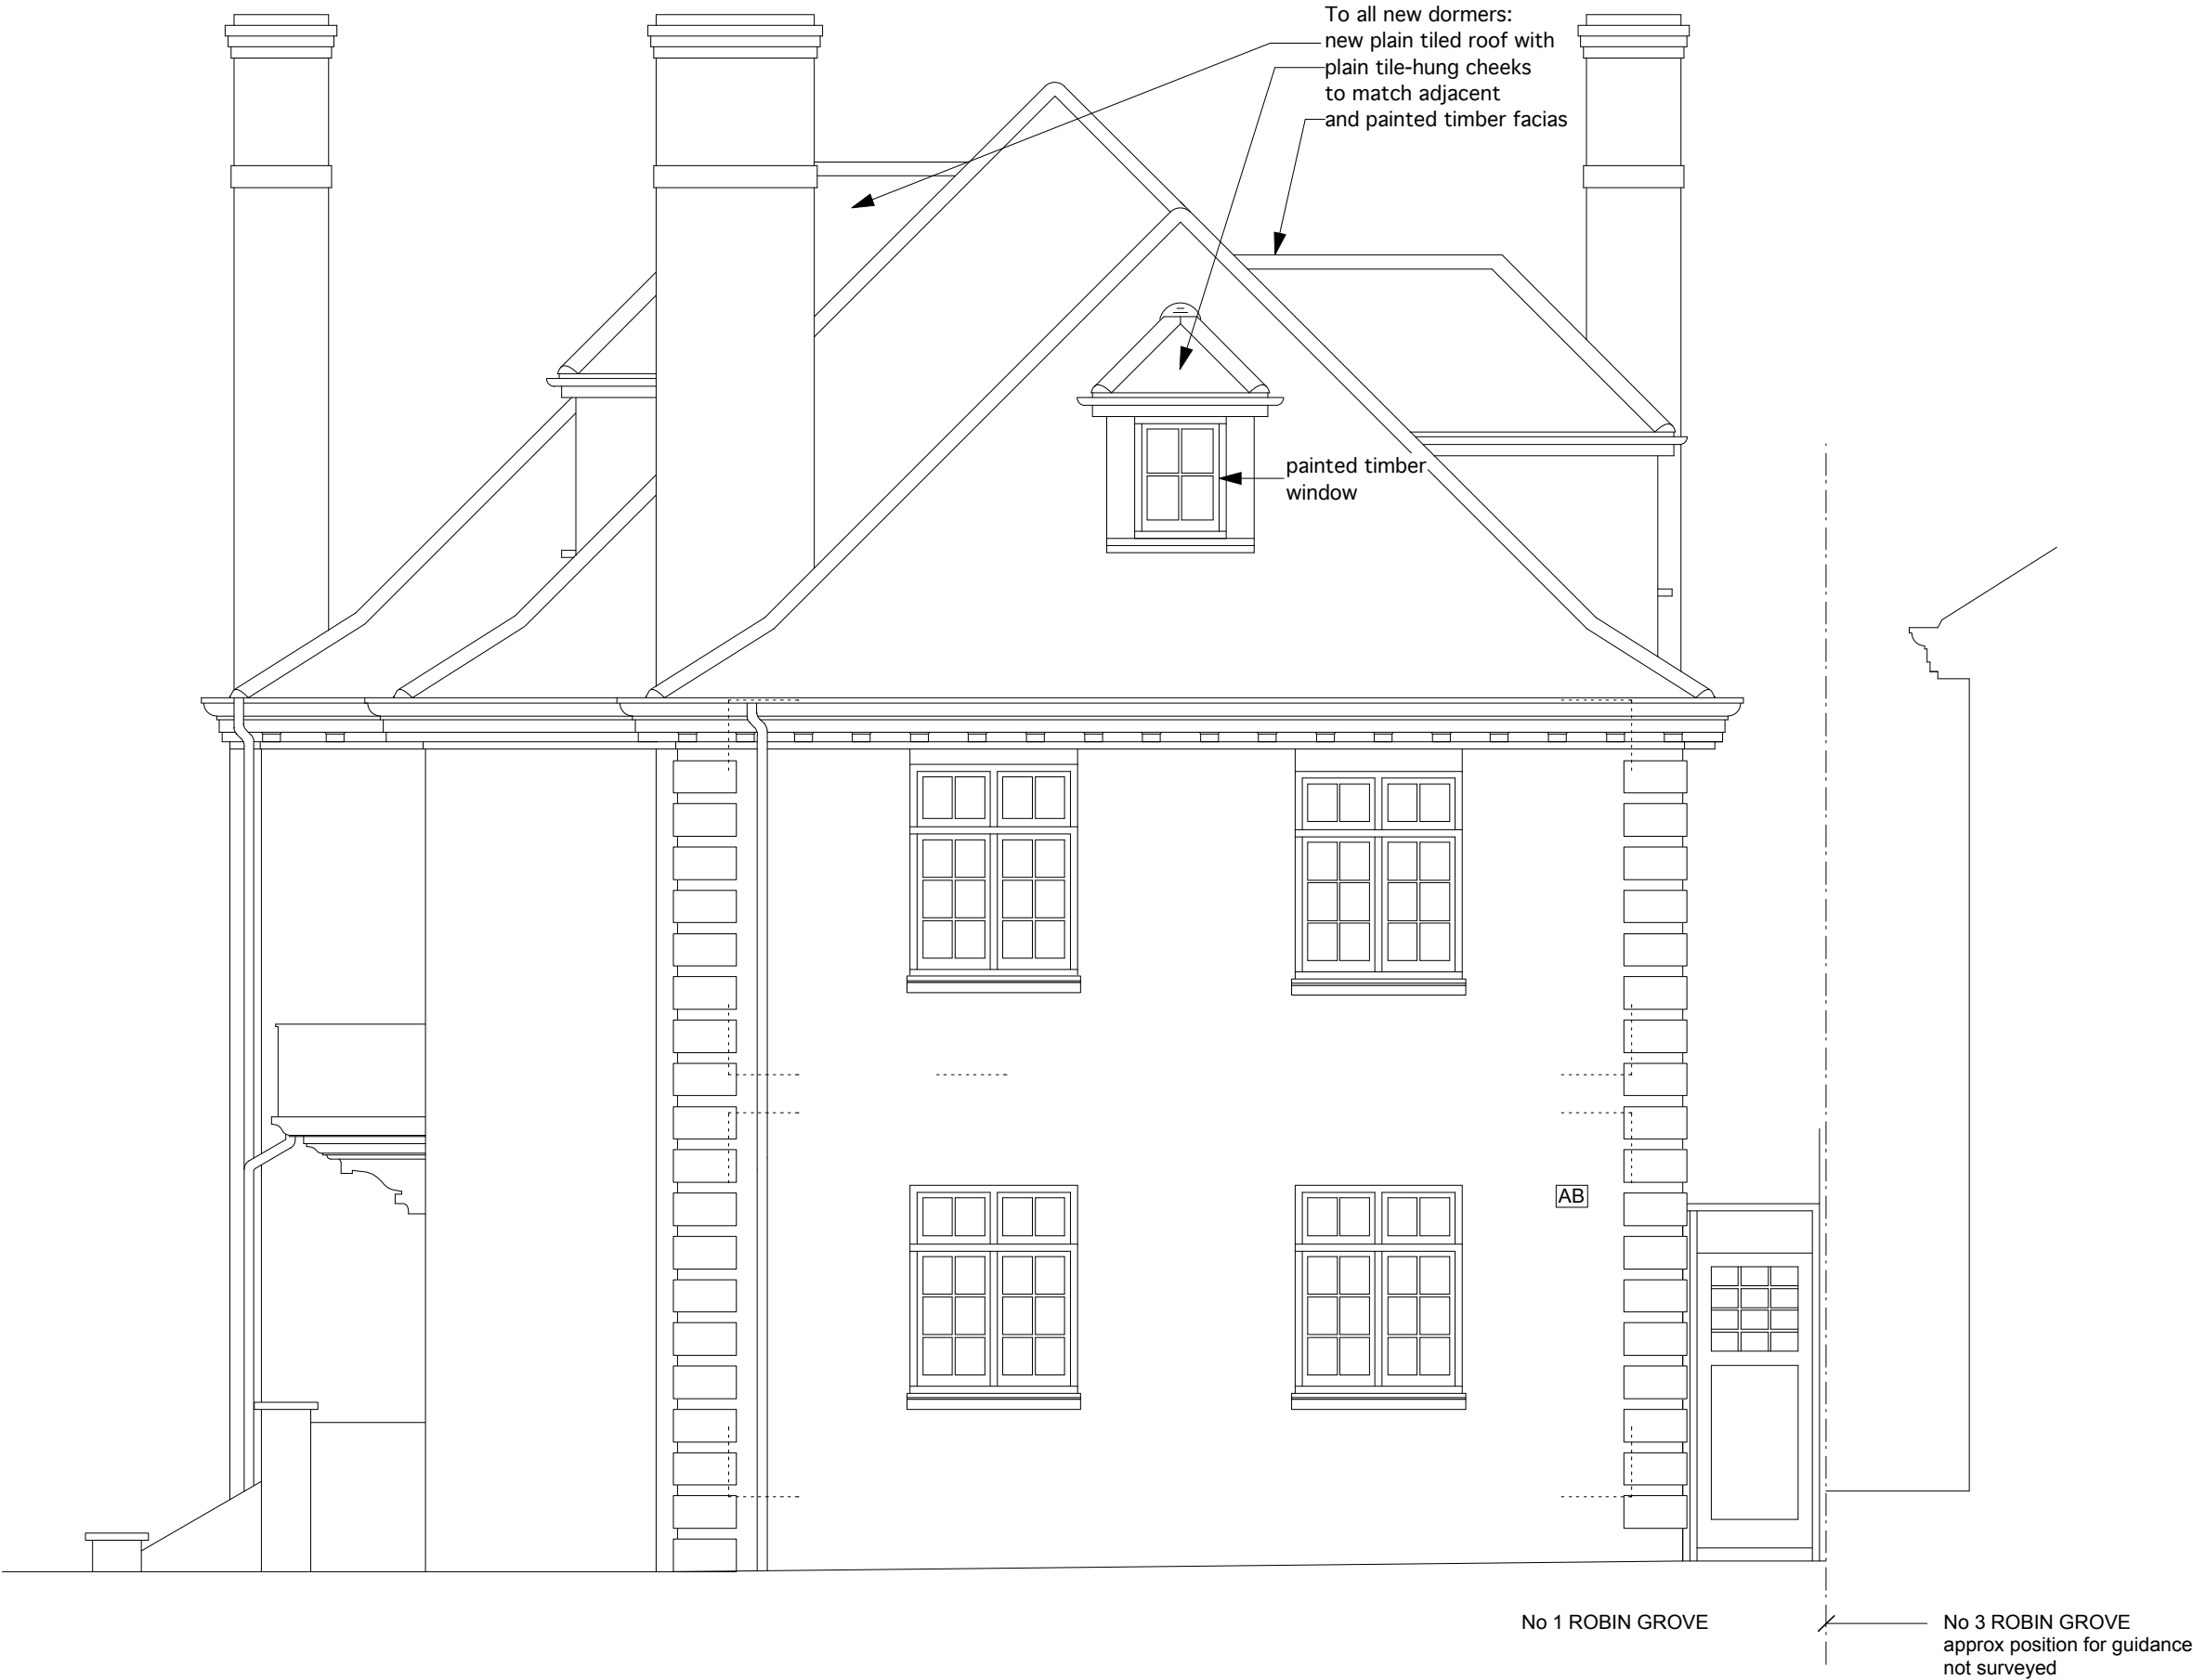

PROJECT 5 ARCHITECTURE LLP 8 Waterson Street London E2 8HL T: +44 (0)20 7739 9131 F: +44 (0)20 7739 3667 E: info@psa.co.uk	drawing no.		drawing no.	
	job title	scale	drawn	checked
	1 ROBIN GROVE, HIGHGATE, LONDON N6 6PA EAST ELEVATION - PROPOSED	1:50 @ A3 MAY 2013	SA XX	SA XX