



GROUND FLOOR PLAN

Spring Place

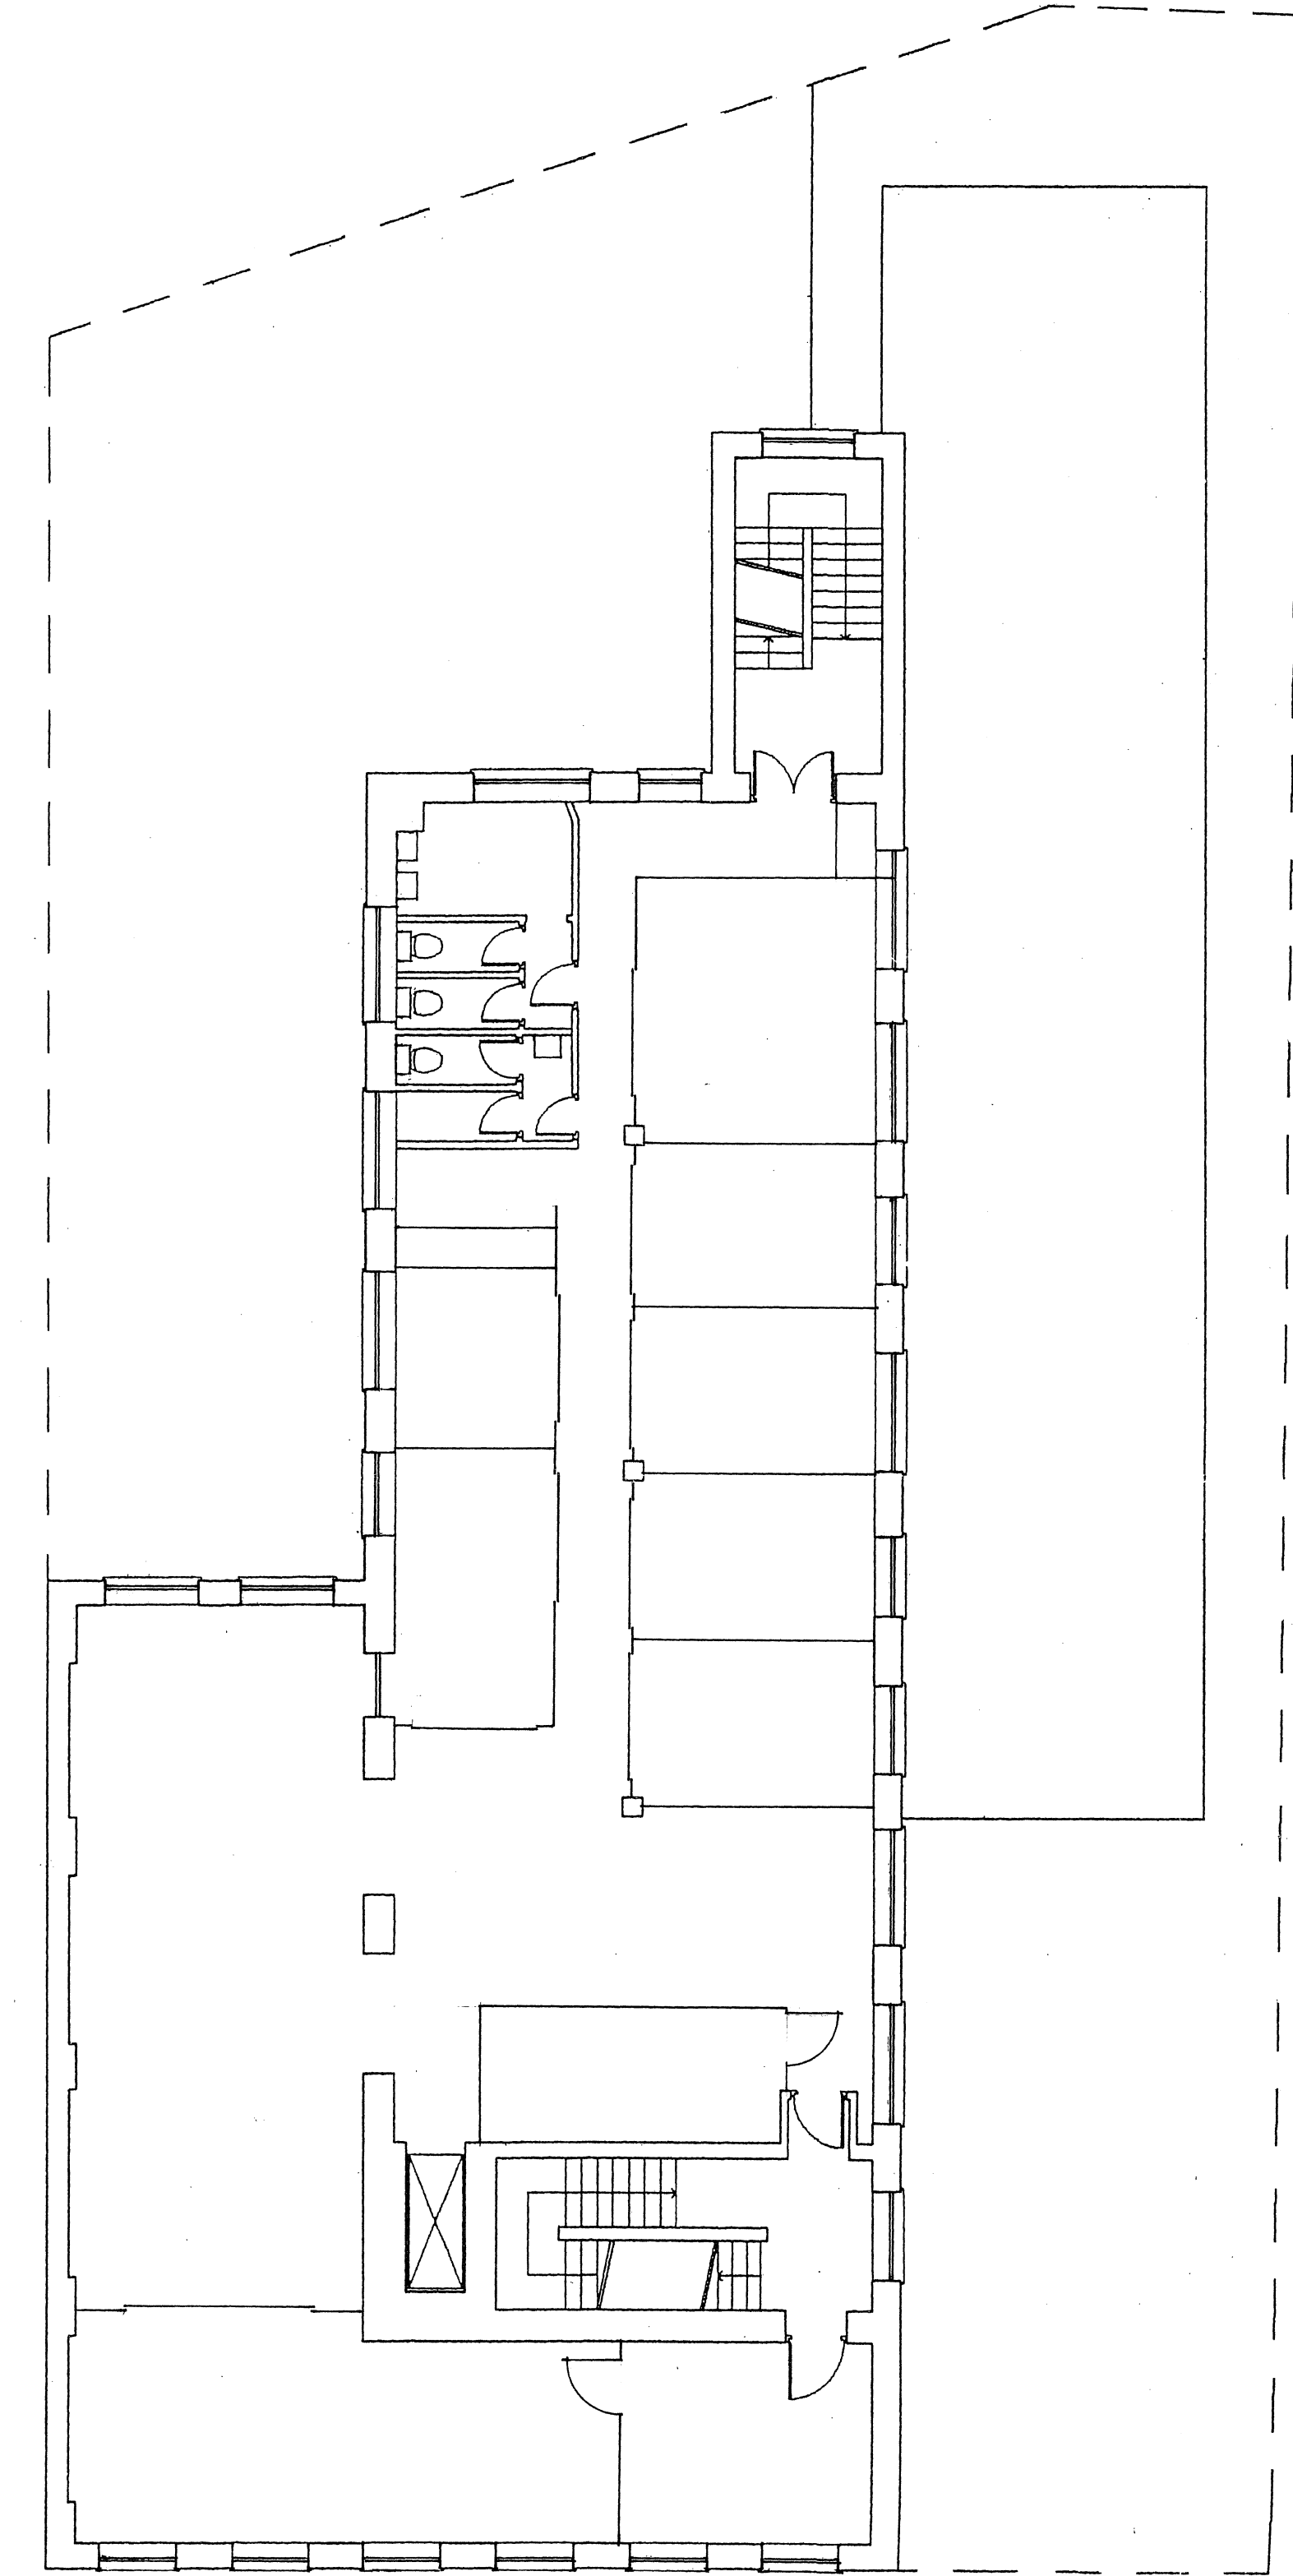



FIRST FLOOR PLAN

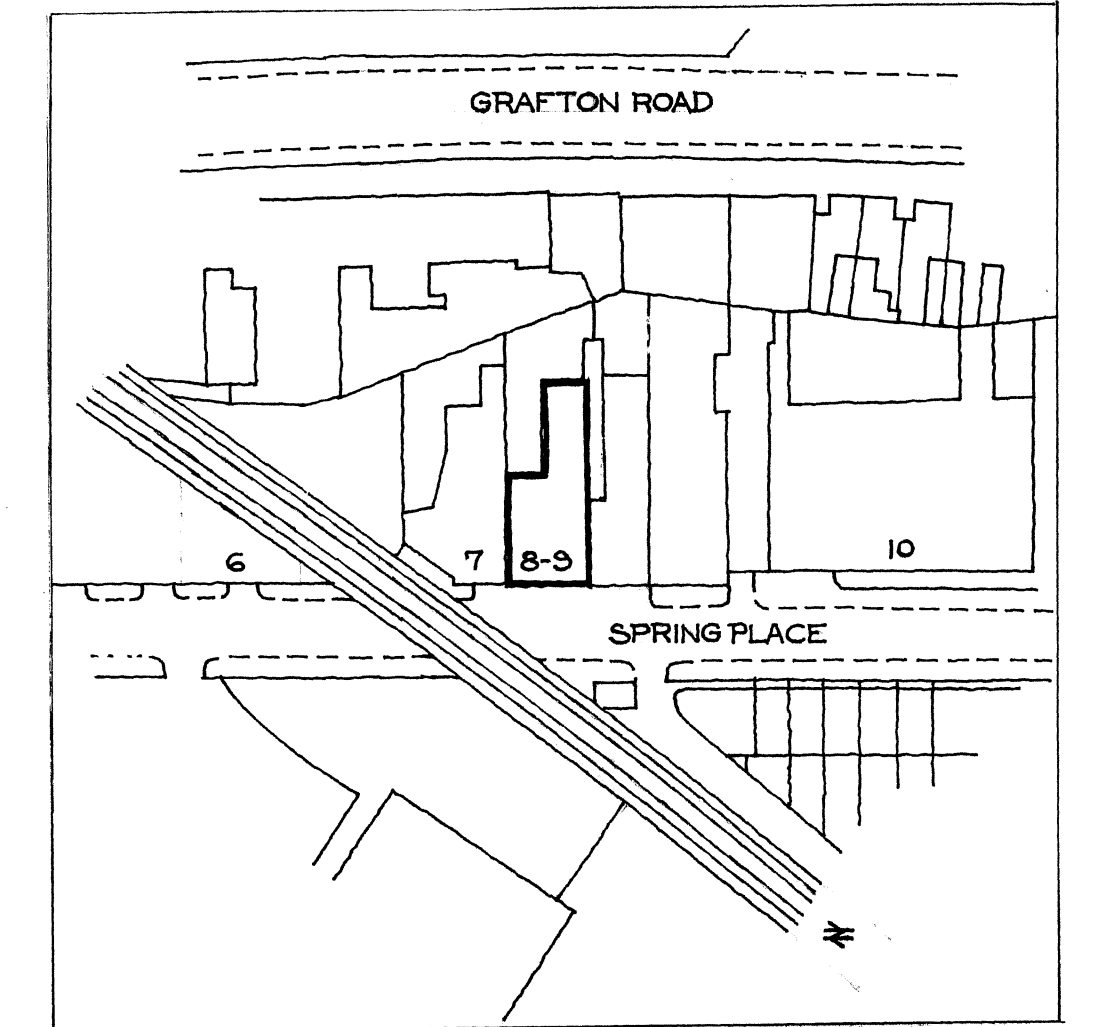

Location Plan

1:1250

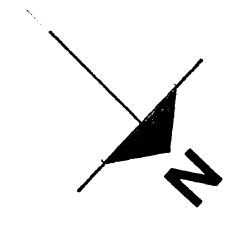

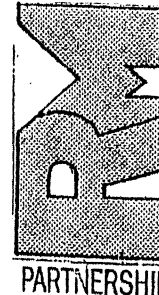PROJECT		
8-9 SPRING PLACE NWS		
Triathlon Training Centre		
SUBJECT		
EXISTING		
DRAWN		
RM		
APPROVED		
 Chartered Architects The Laurels Lynn Road Stoke Ferry King's Lynn Norfolk PE33 9SW tel: 01368 501359 fax: 01368 502192 <small>rogers.partnership@btinternet.com</small>		
DATE	SCALE	REVISION
MAY 13	1:100	
JOB NUMBER	DRAWING NUMBER	
867	100	