




FRONT ELEVATION

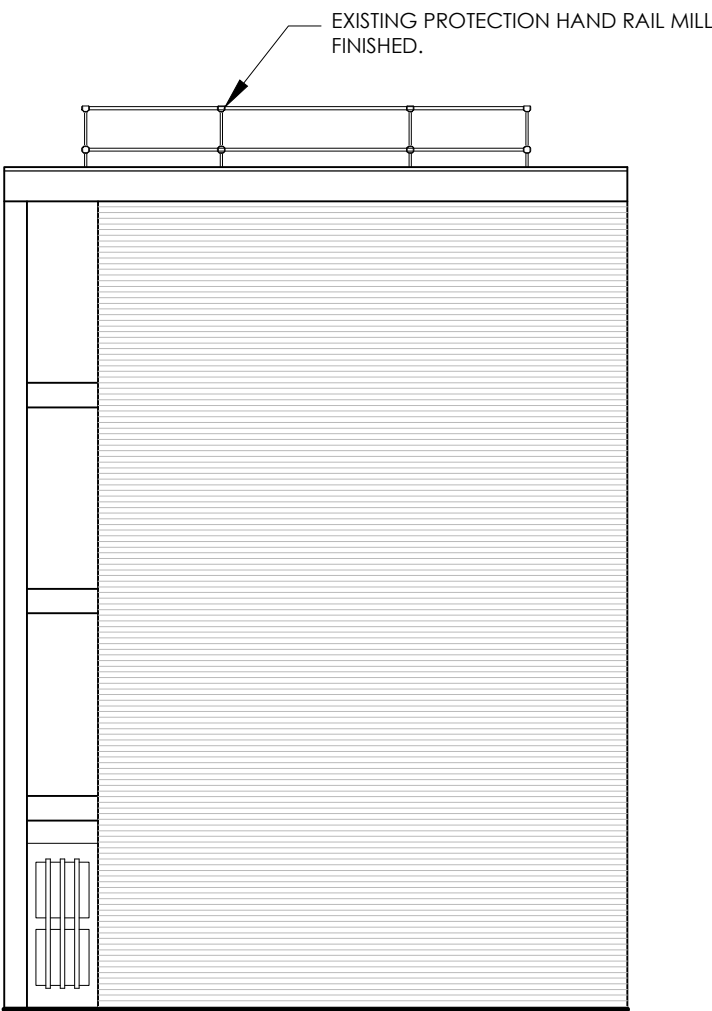

RIGHT HAND ELEVATION

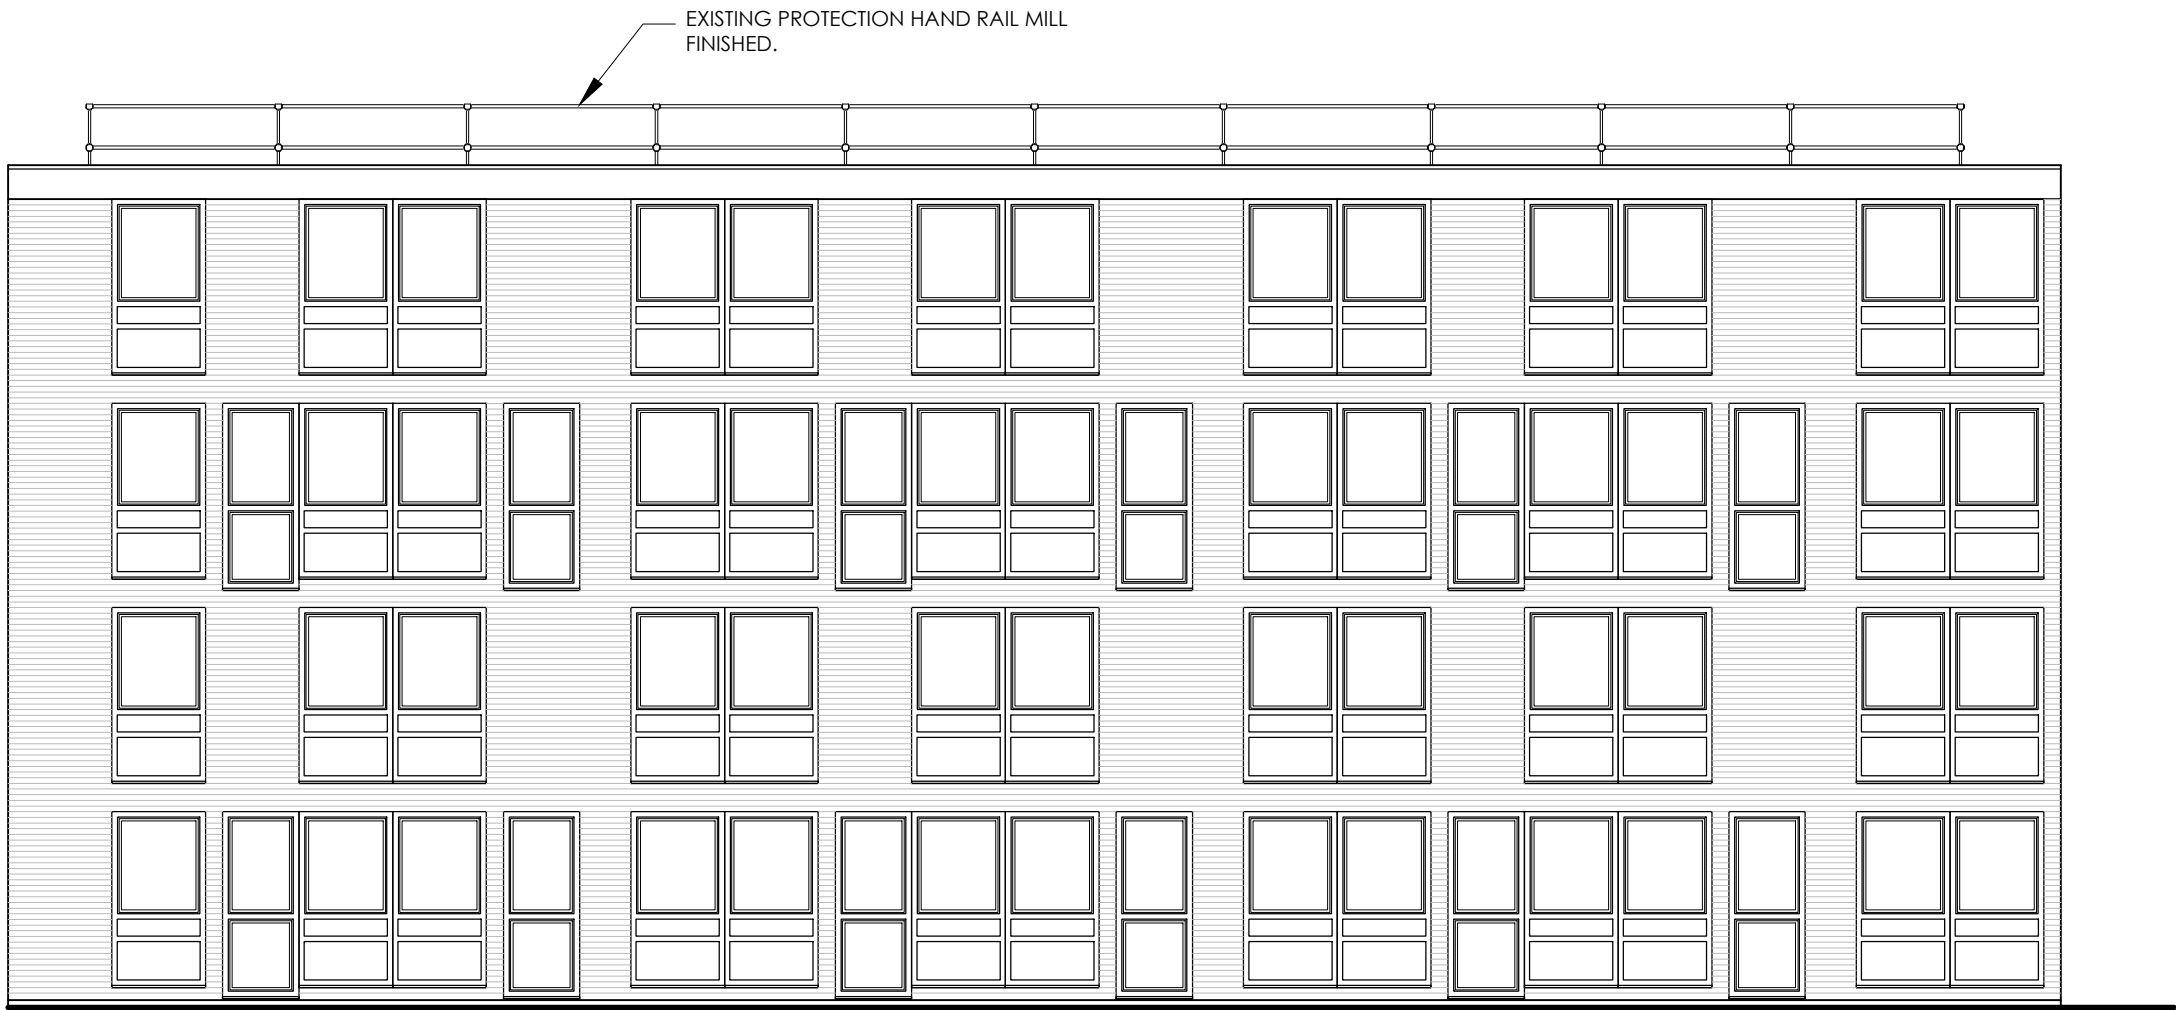


REAR ELEVATION

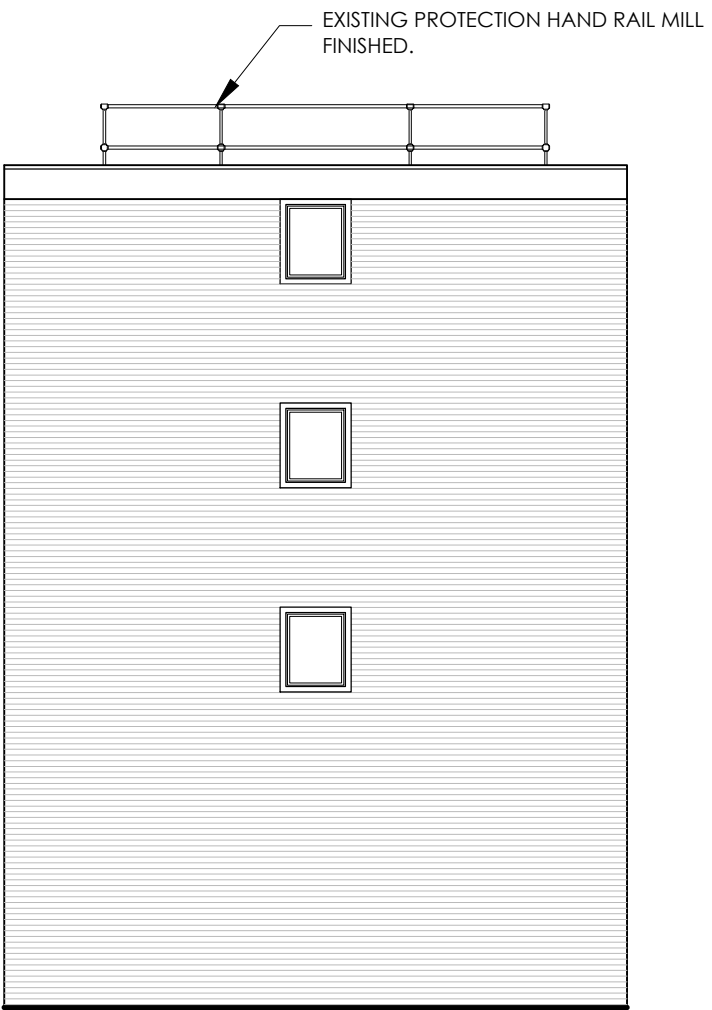


LEFT HAND ELEVATION



ROOF PLAN

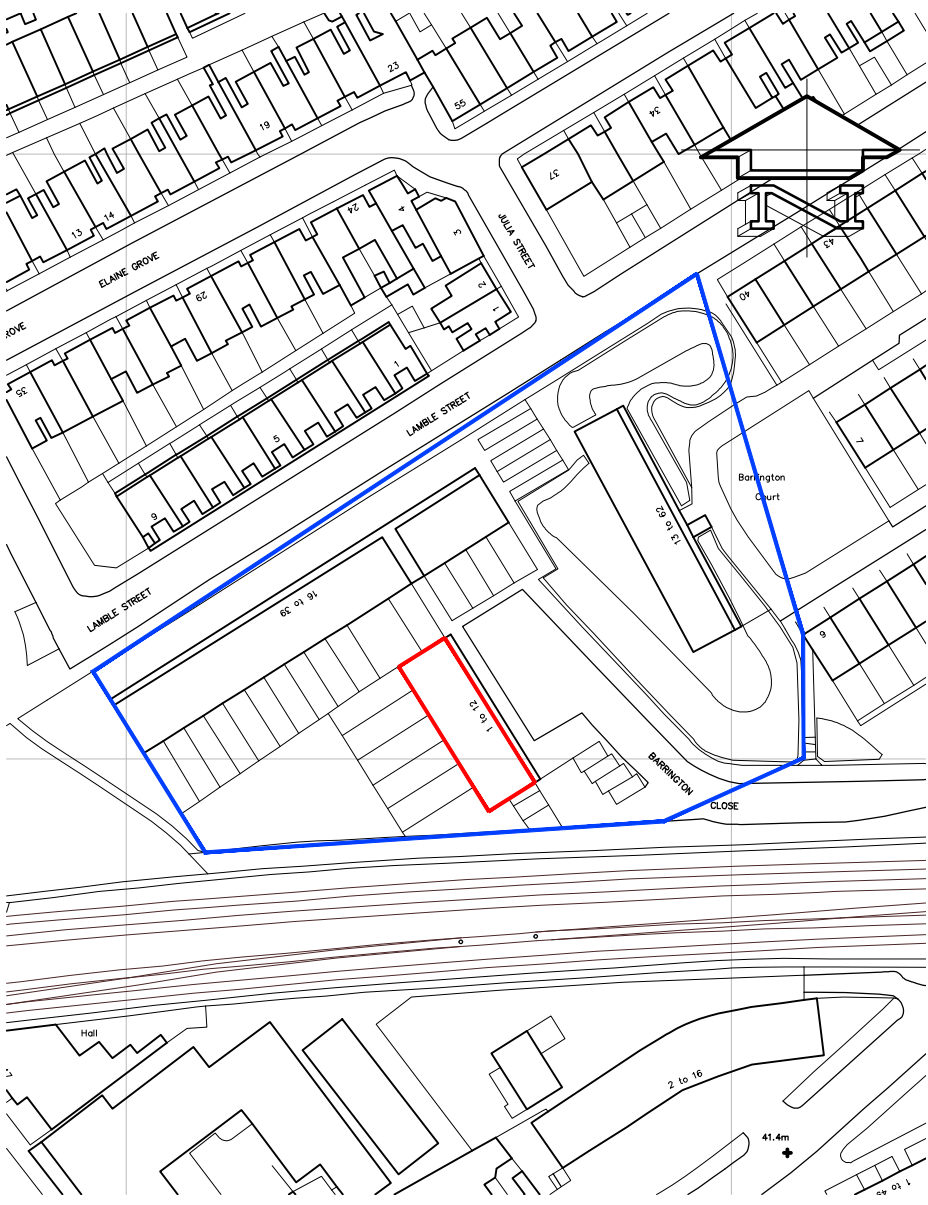

LOCATION PLAN 1:1250

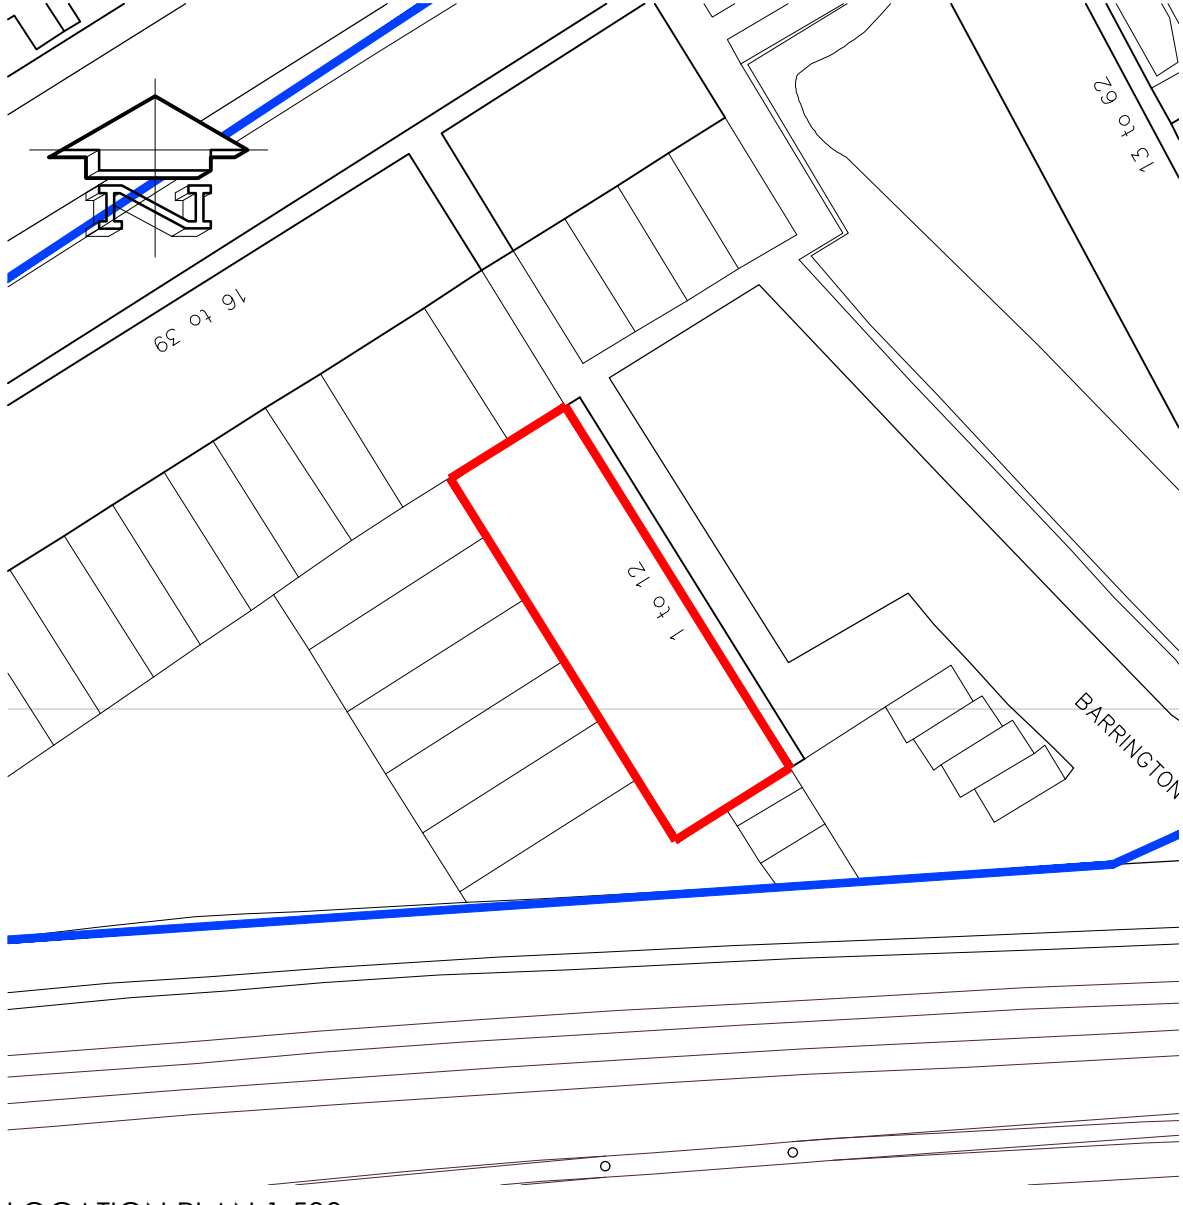

LOCATION PLAN 1:500

## PLANNING

A	29/05/2013	LOCATION AND SITE PLAN AMENDED, ROOF PLAN ADDED.	tol	
REV	DATE	DESCRIPTION	BY	APP'D
CLIENT				
Apollo London Limited Conquest House, Church Street, Waltham Abbey, Essex EN9 1DX. Tel: 01992 650333 Fax: 01992 650999				
PROJECT				
1-12 BARRINGTON CLOSE REFURBISHMENT.				
DRAWING TITLE				
EXISTING ELEVATIONS.				
DATE 15/05/2013			DWG. No.	REV.
SCALE 1:100 (A1)			3308.100	A
DRAWN BY: TAL			DATED	
CHECKED BY:			DATED	
APPROVAL BY:			DATED	

**AK DESIGN PARTNERSHIP LLP**  
CHARTERED BUILDING CONSULTANCY  
BUILDING SURVEYORS  
BUILDING DESIGNERS  
PROJECT MANAGERS

 111-113 VICTORIA ROAD  
ROMFORD  
ESSEX  
RM1 2LX

TEL: 01708 751772  
FAX: 01708 764056  
E-MAIL: office@akdesign.co.uk  
WEB SITE: www.akdesign.co.uk