


B WEST ELEVATION
SCALE 1:50

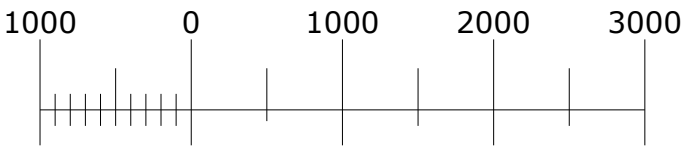

B	24.05.13	Bin store removed from elevation	NAB
A	03.05.13	Basement sectional added to drawing for planning	NAB

Rev	Date	Revisions	By	Ch'd
-----	------	-----------	----	------

Drawing Status
FOR INFORMATION

Project title
**72d Crowndale Road
Camden
NW1 1TP**

Drawing title
**Partitions and Builderswork
South and West Elevations**

Sheet	Scale	Date	Drawn	Ch'd
A2	1 : 50	25/02/13	NB	DK

Project no P2884	Rev B
Drawing no A22101	

ttsp ARCHITECTURE
+ DESIGN

TTSP 90-98 Goswell Road London EC1V 7RD
+44 (0)20 7490 8899 www.ttsp.com