




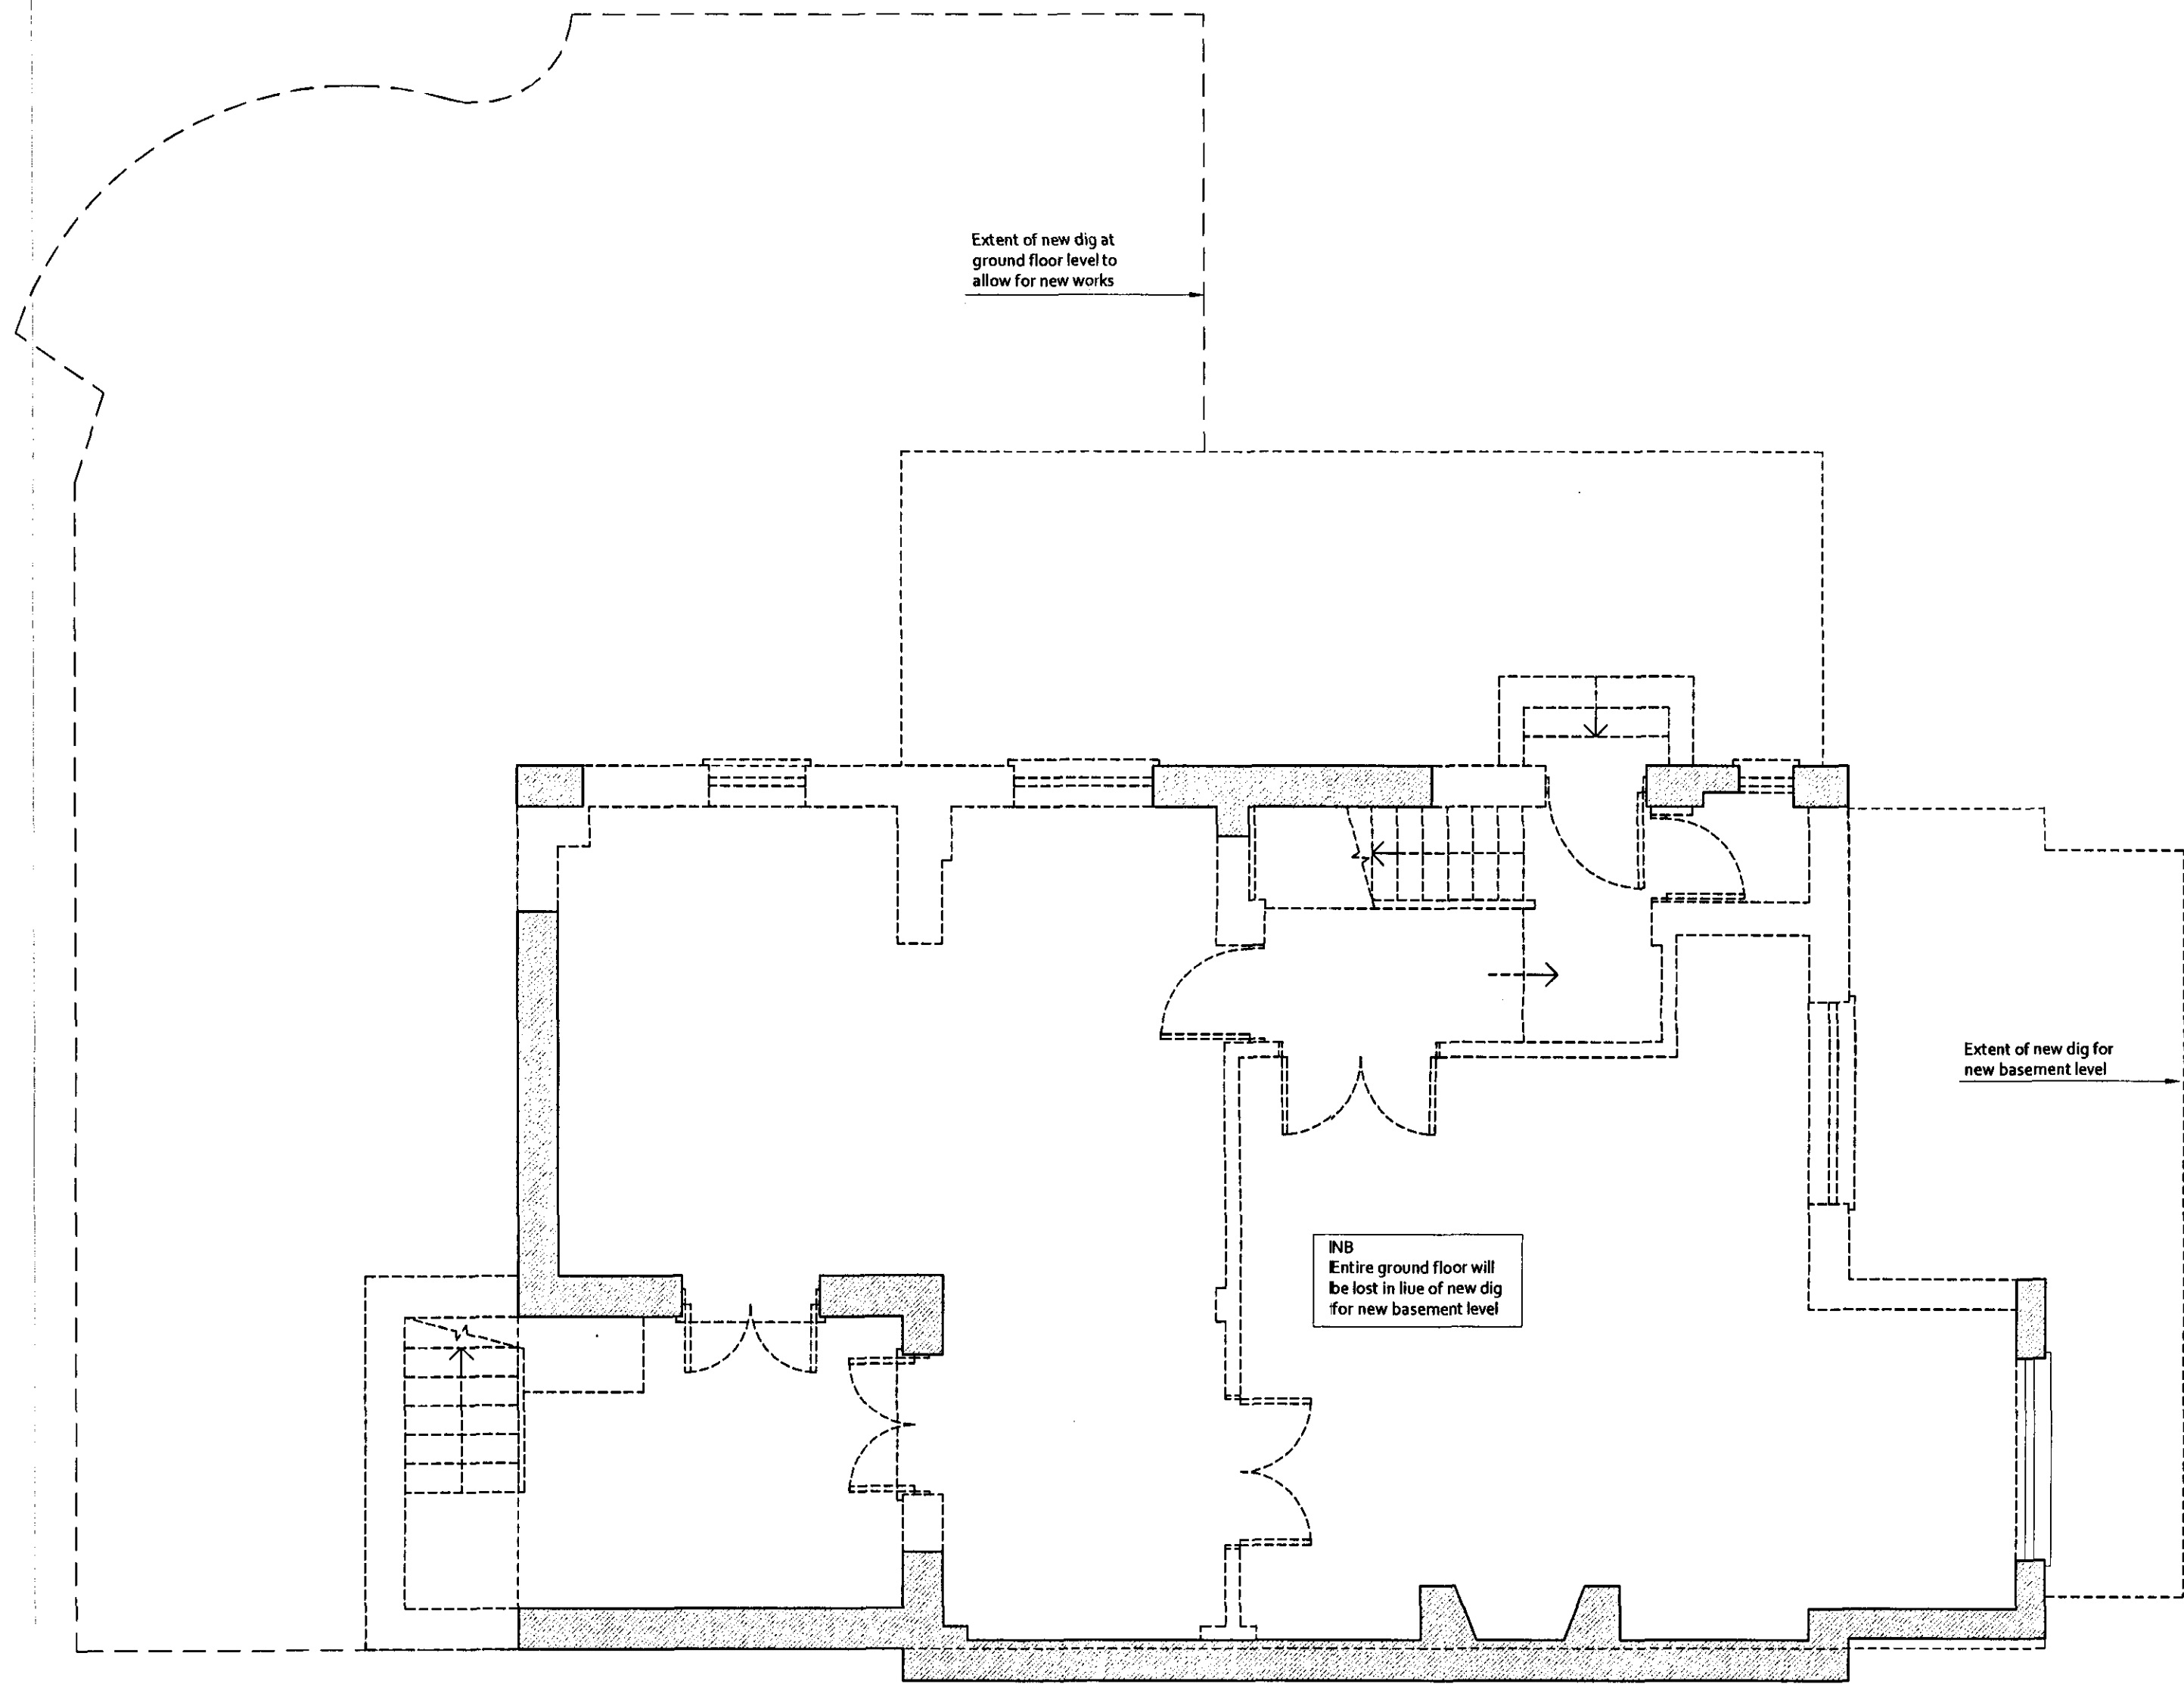

PROPOSED
Ground Floor Demolition Plan

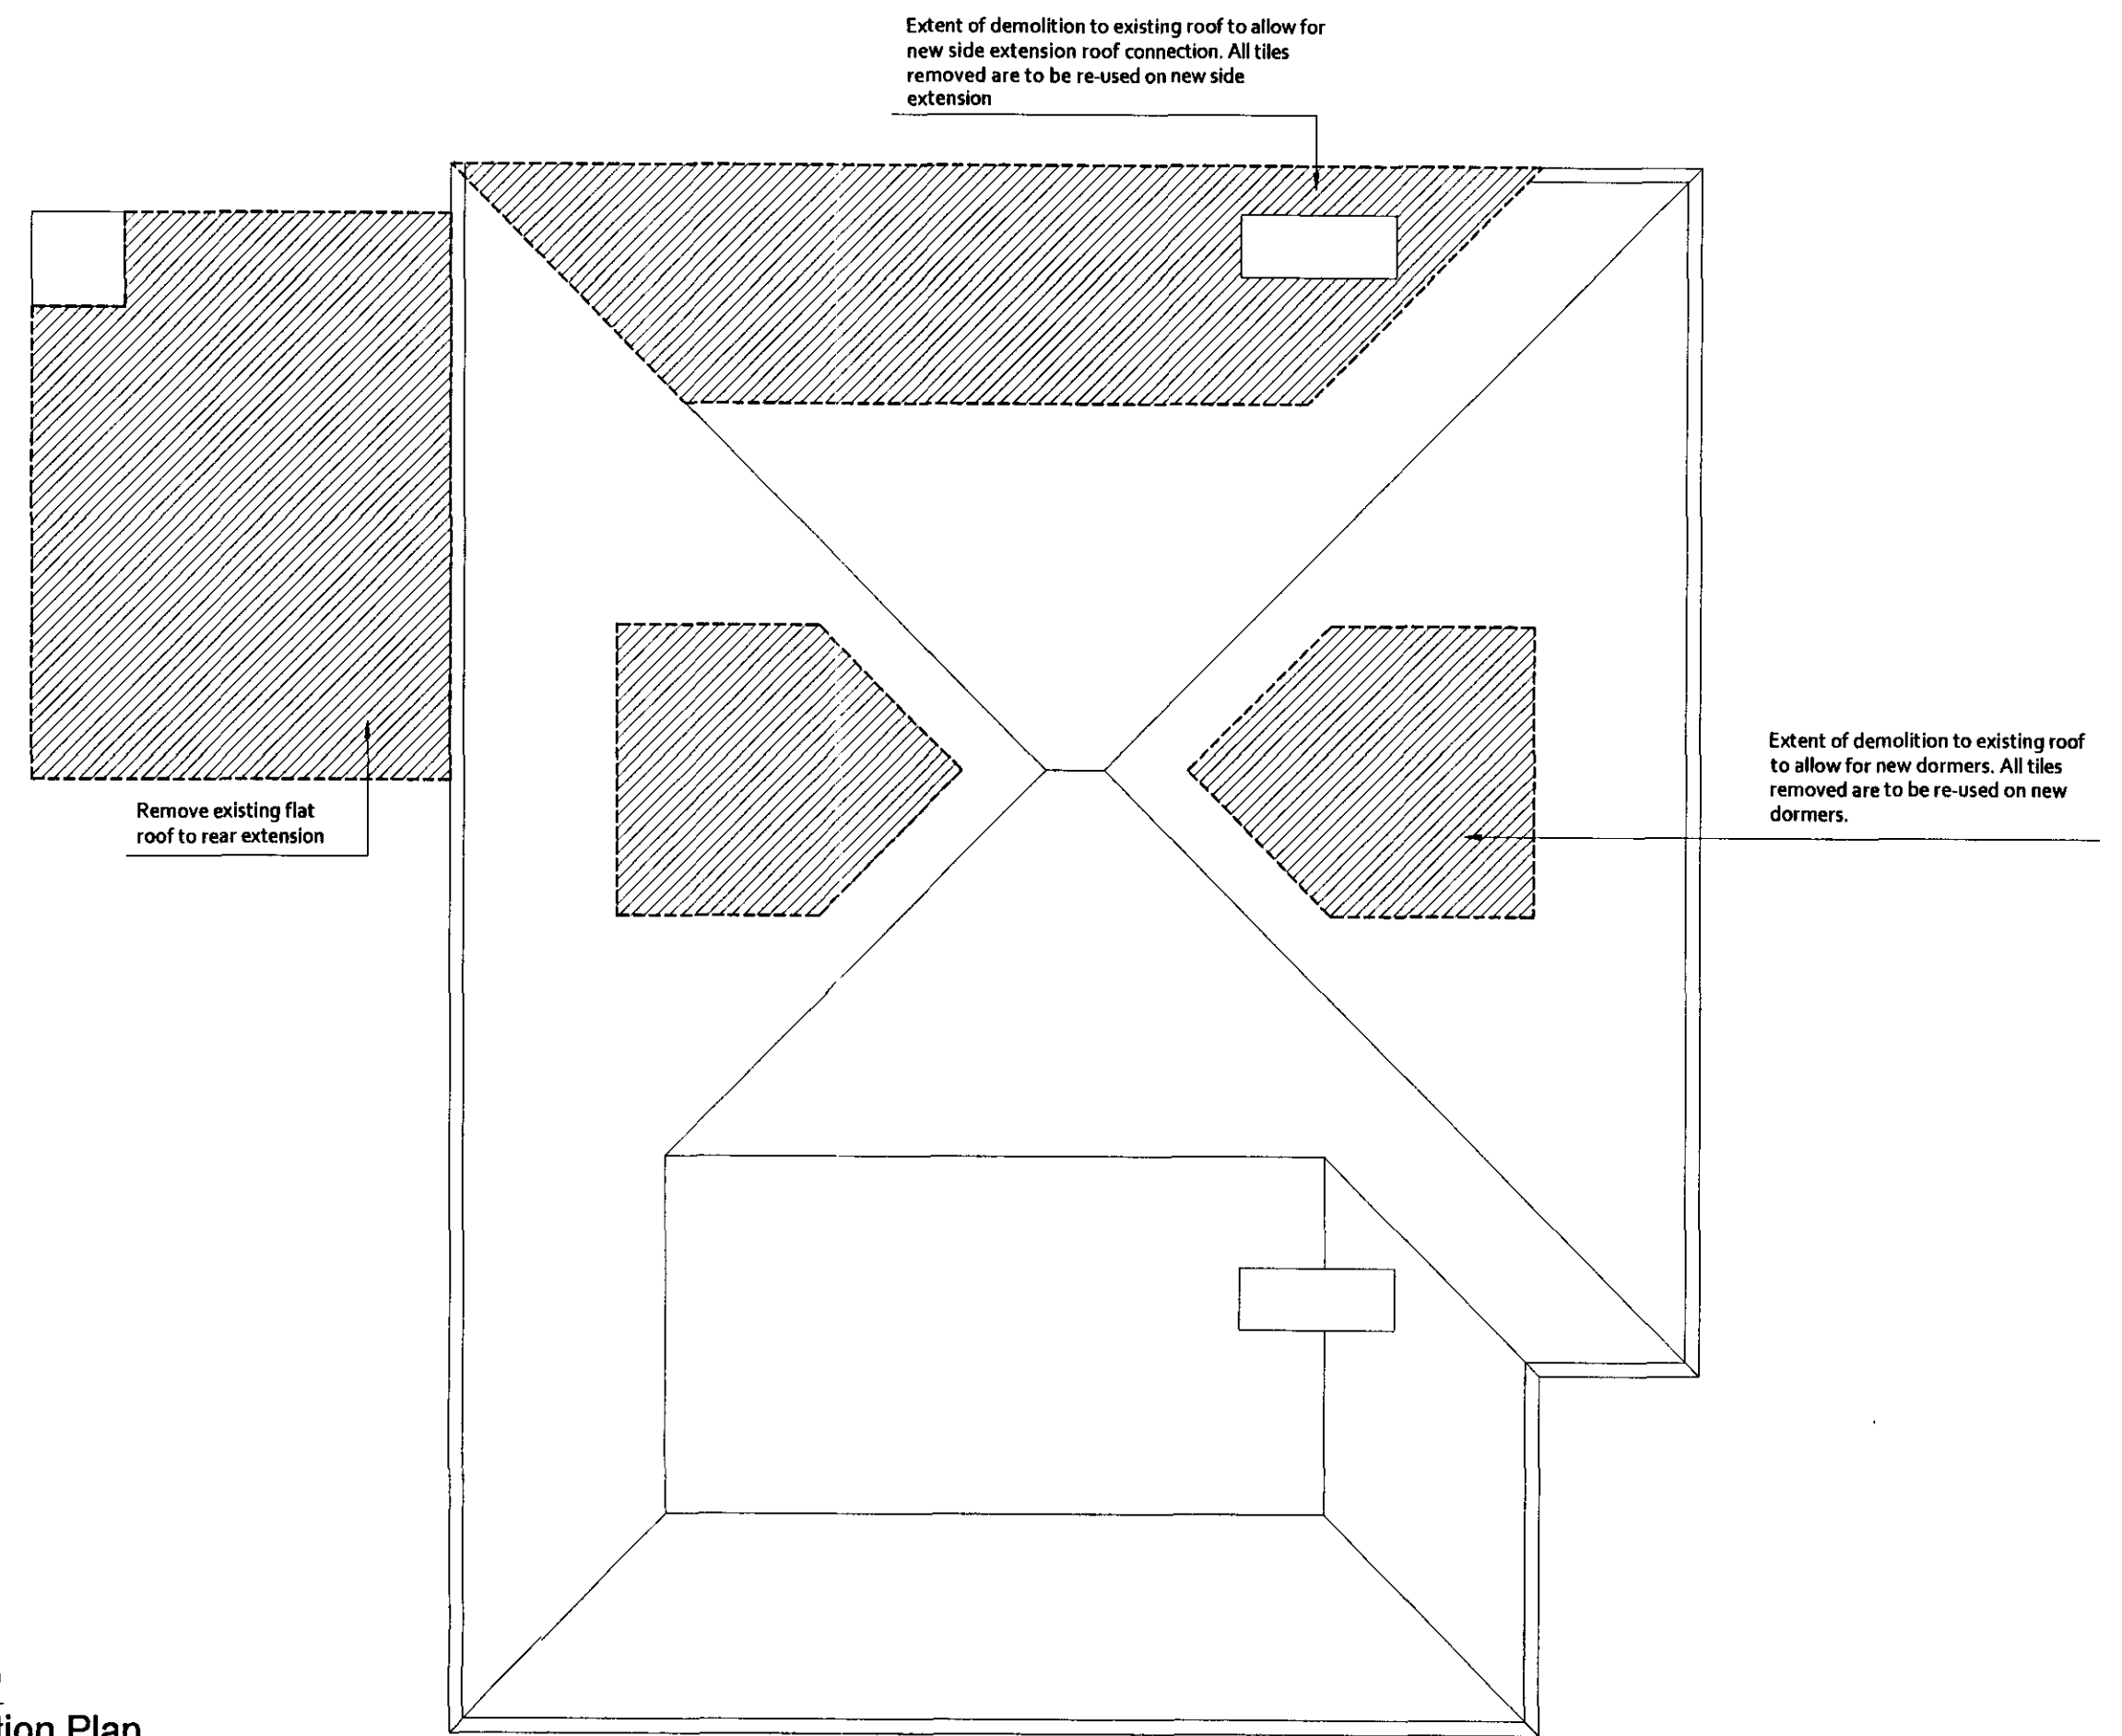

PROPOSED
Roof Demolition Plan

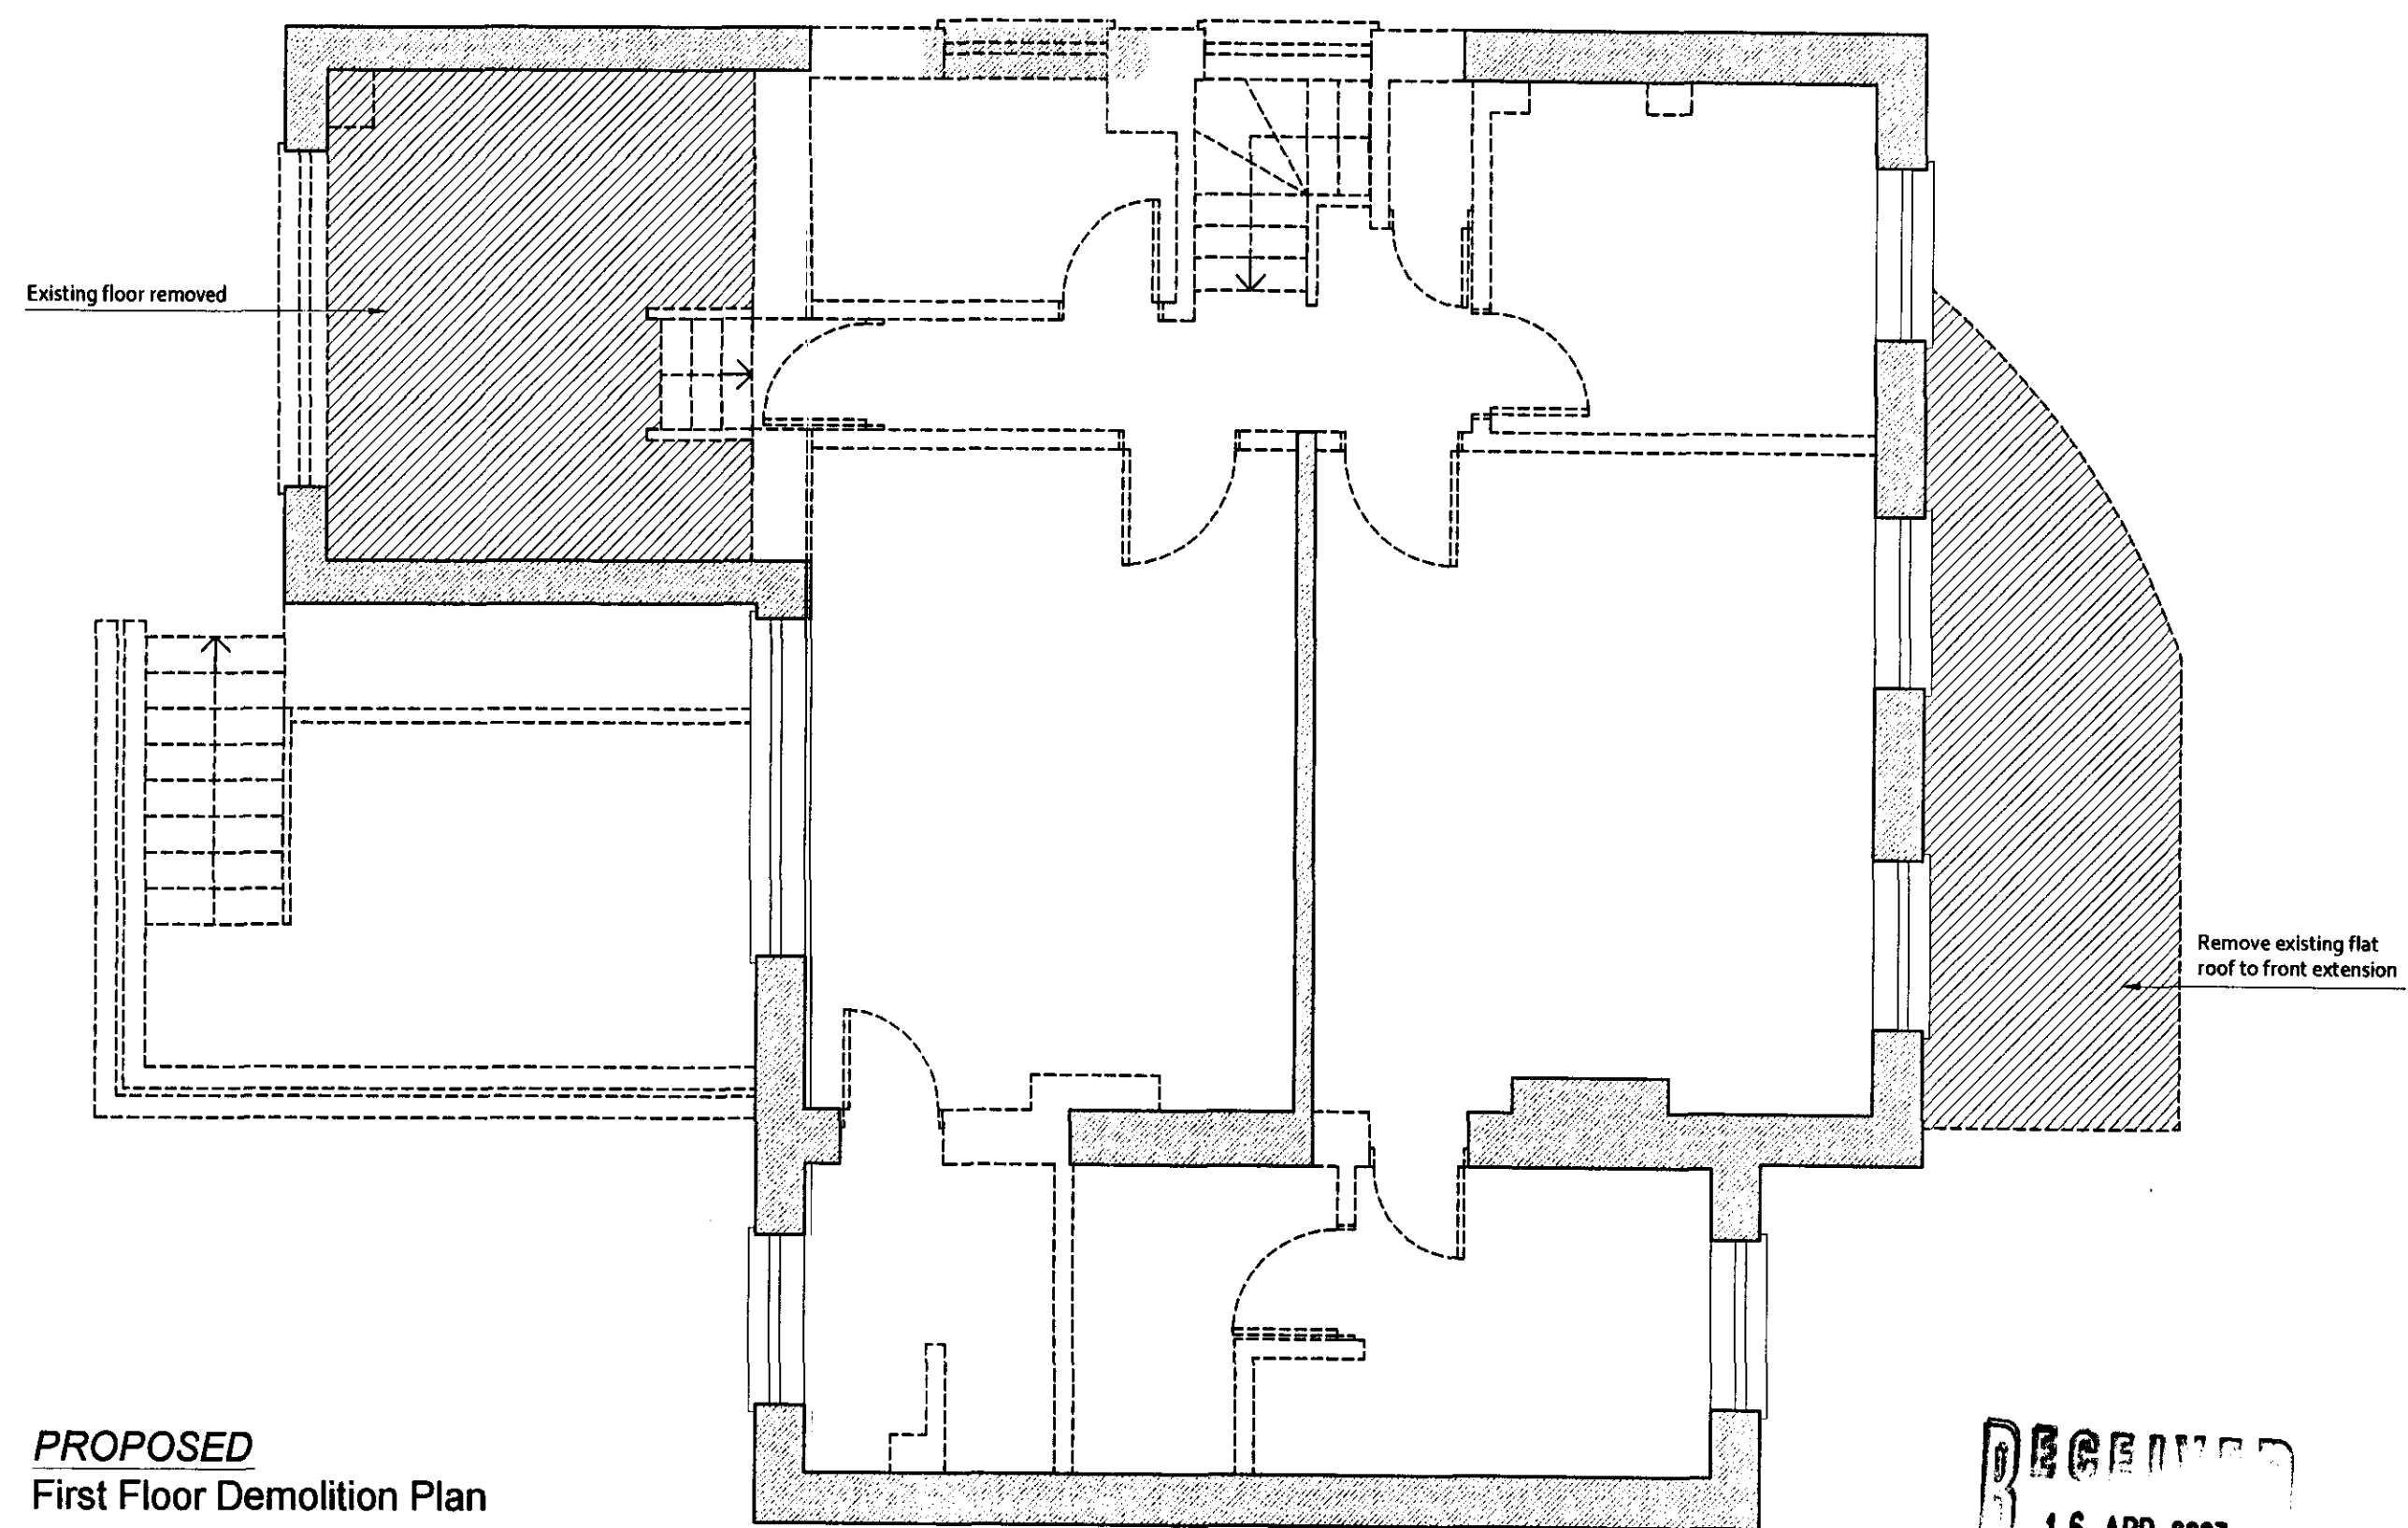


PROPOSED
First Floor Demolition Plan

RECEIVED
16 APR 2007

Revisions No	Description	Date

Notes

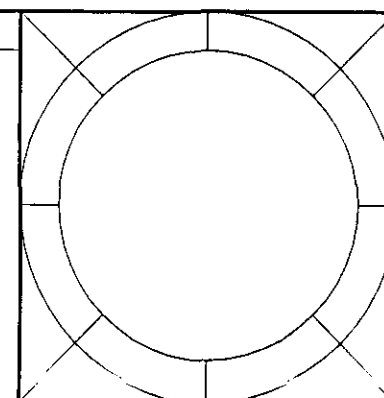




Instruction
No dimensions shall be scaled from this drawing. Contractor to verify all dimensions on site prior to commencing works. Report all discrepancies to Architect immediately. This drawing is the property of Proietti Associates, and may not be reproduced without prior consent.

Drawing Status
PLANNING

Client	Mr. & Mrs. Lam		
Project	35 Heath Drive London NW3 7SD		
Title	PROPOSED Demolition Floor Plans		
Scale 1:50	Drawing No.	Rev.	
Date 05/04/07	291/08		

PROIETTI ASSOCIATES
Architects
Interior Designers


16 Crane Avenue • Isleworth • Middlesex • TW7 7JL
Tel/Fax : 0208 538 9988
E-mail : proietti@sky.com

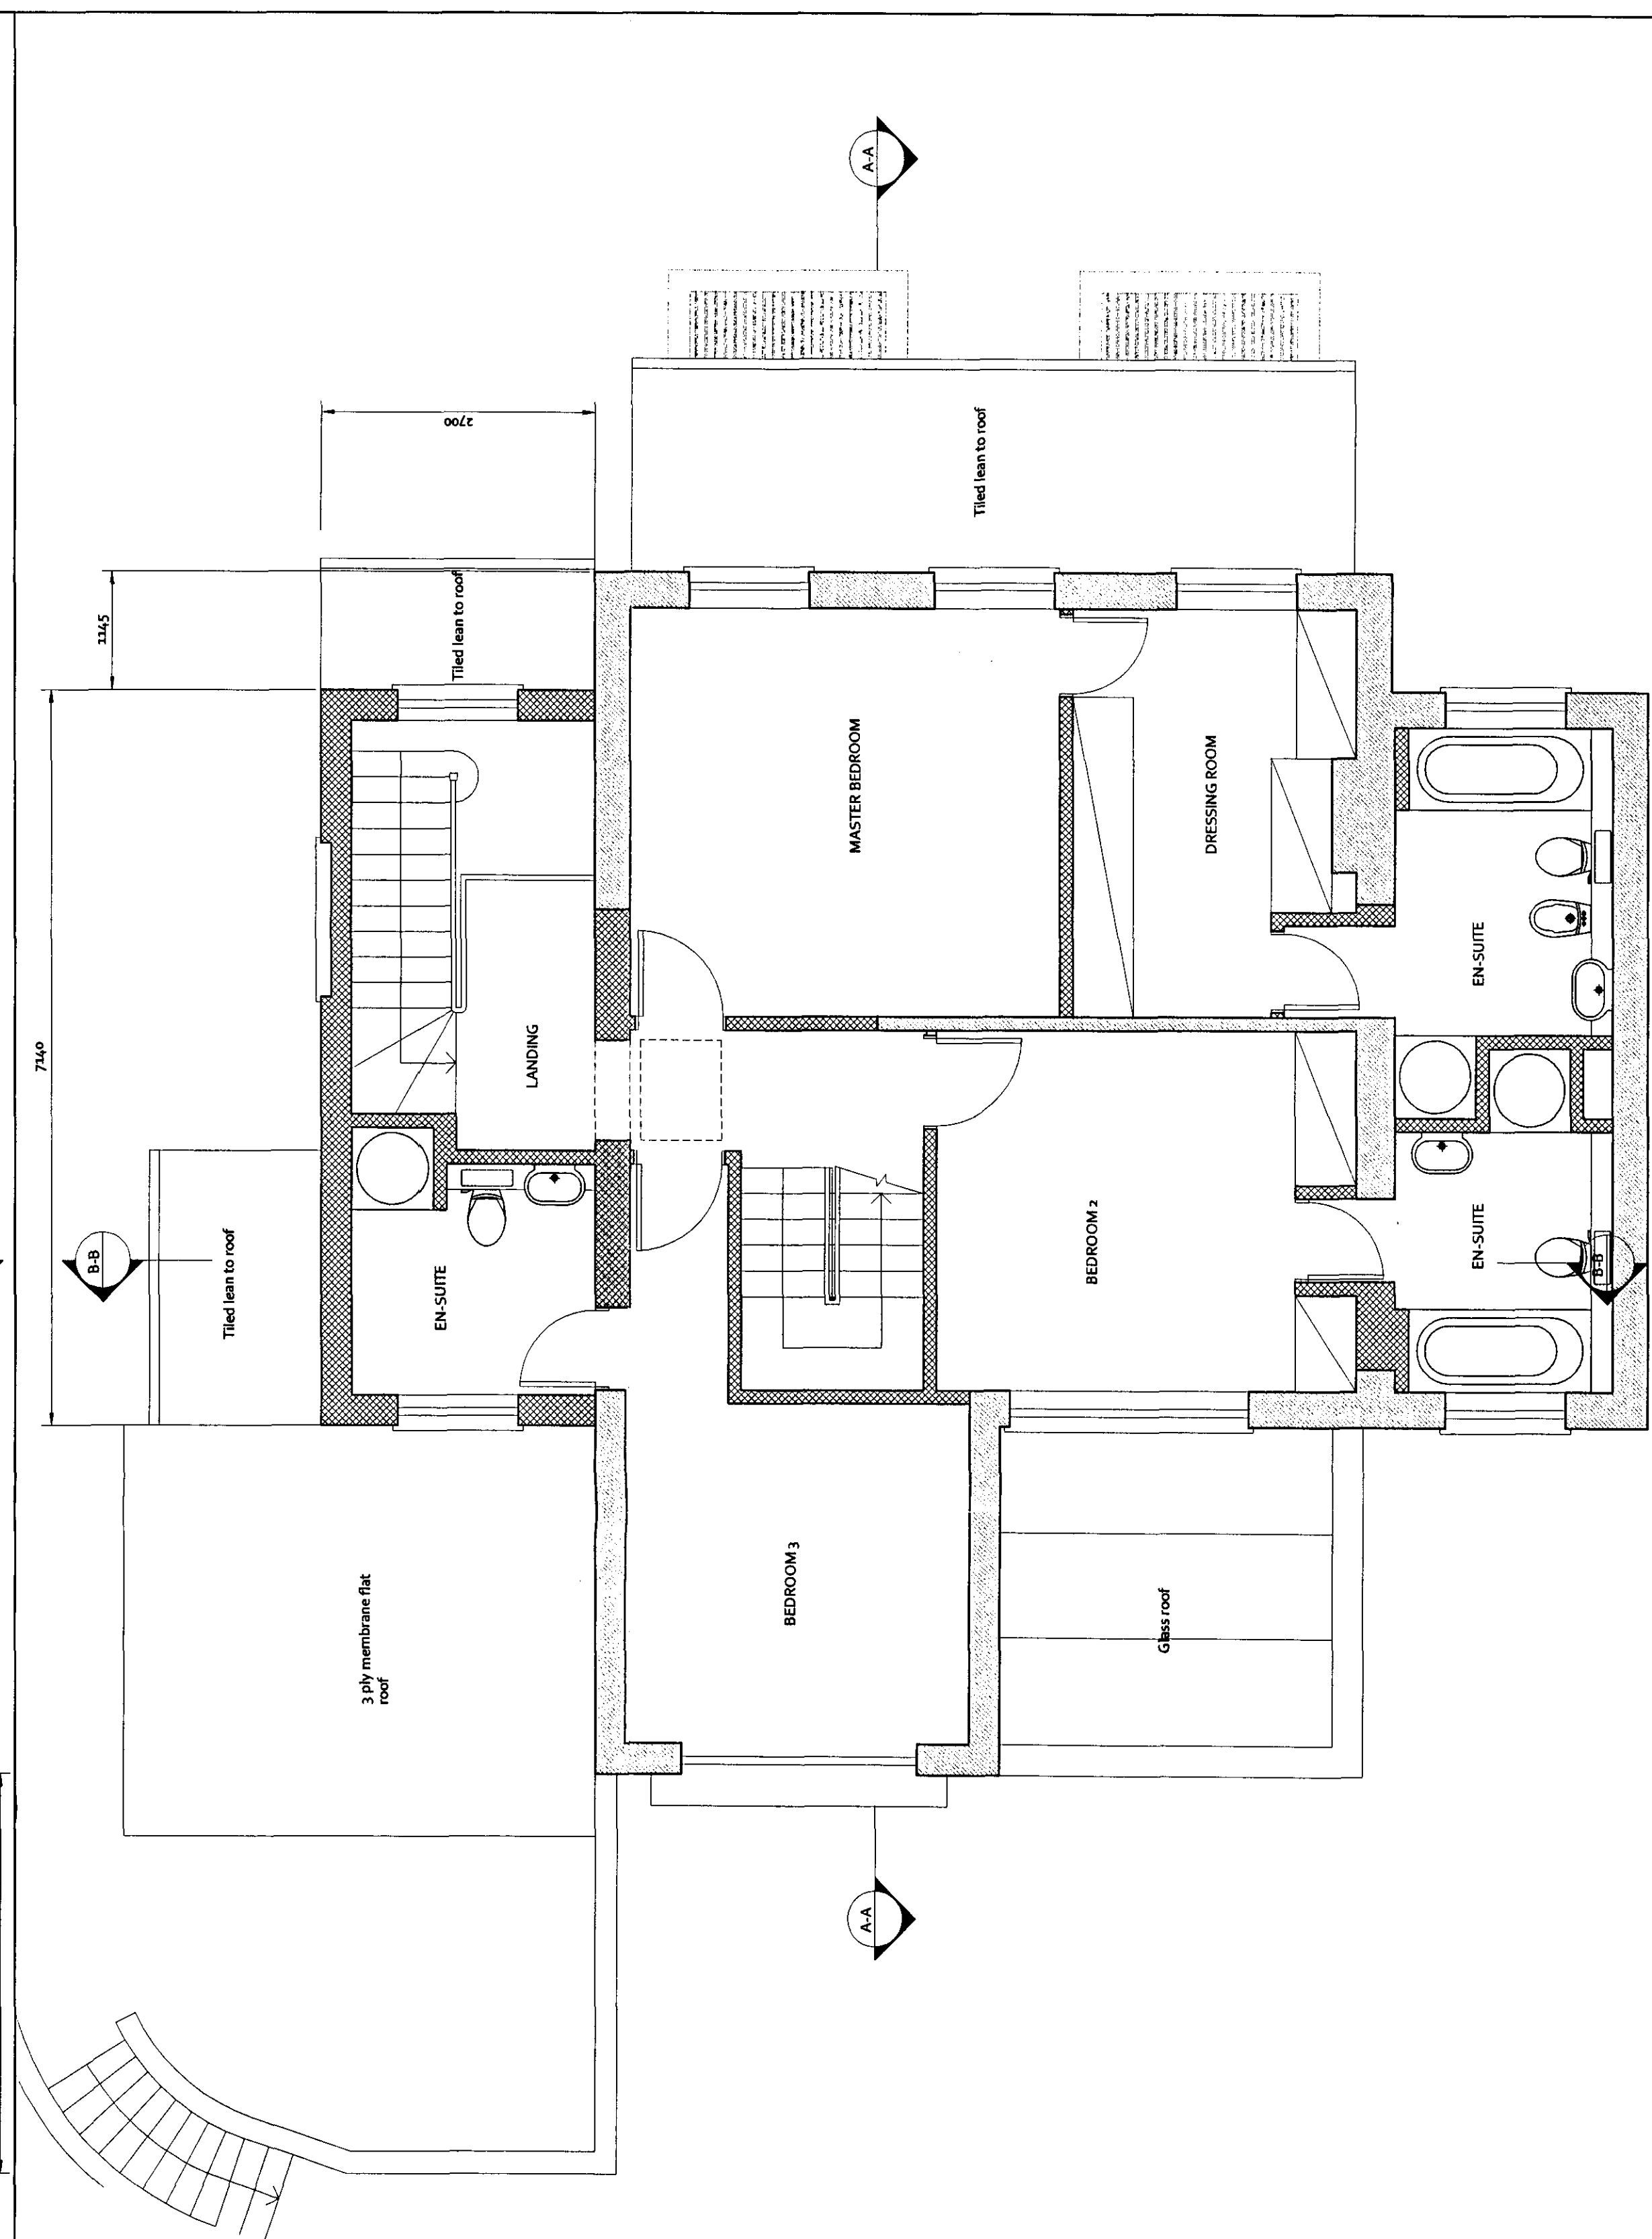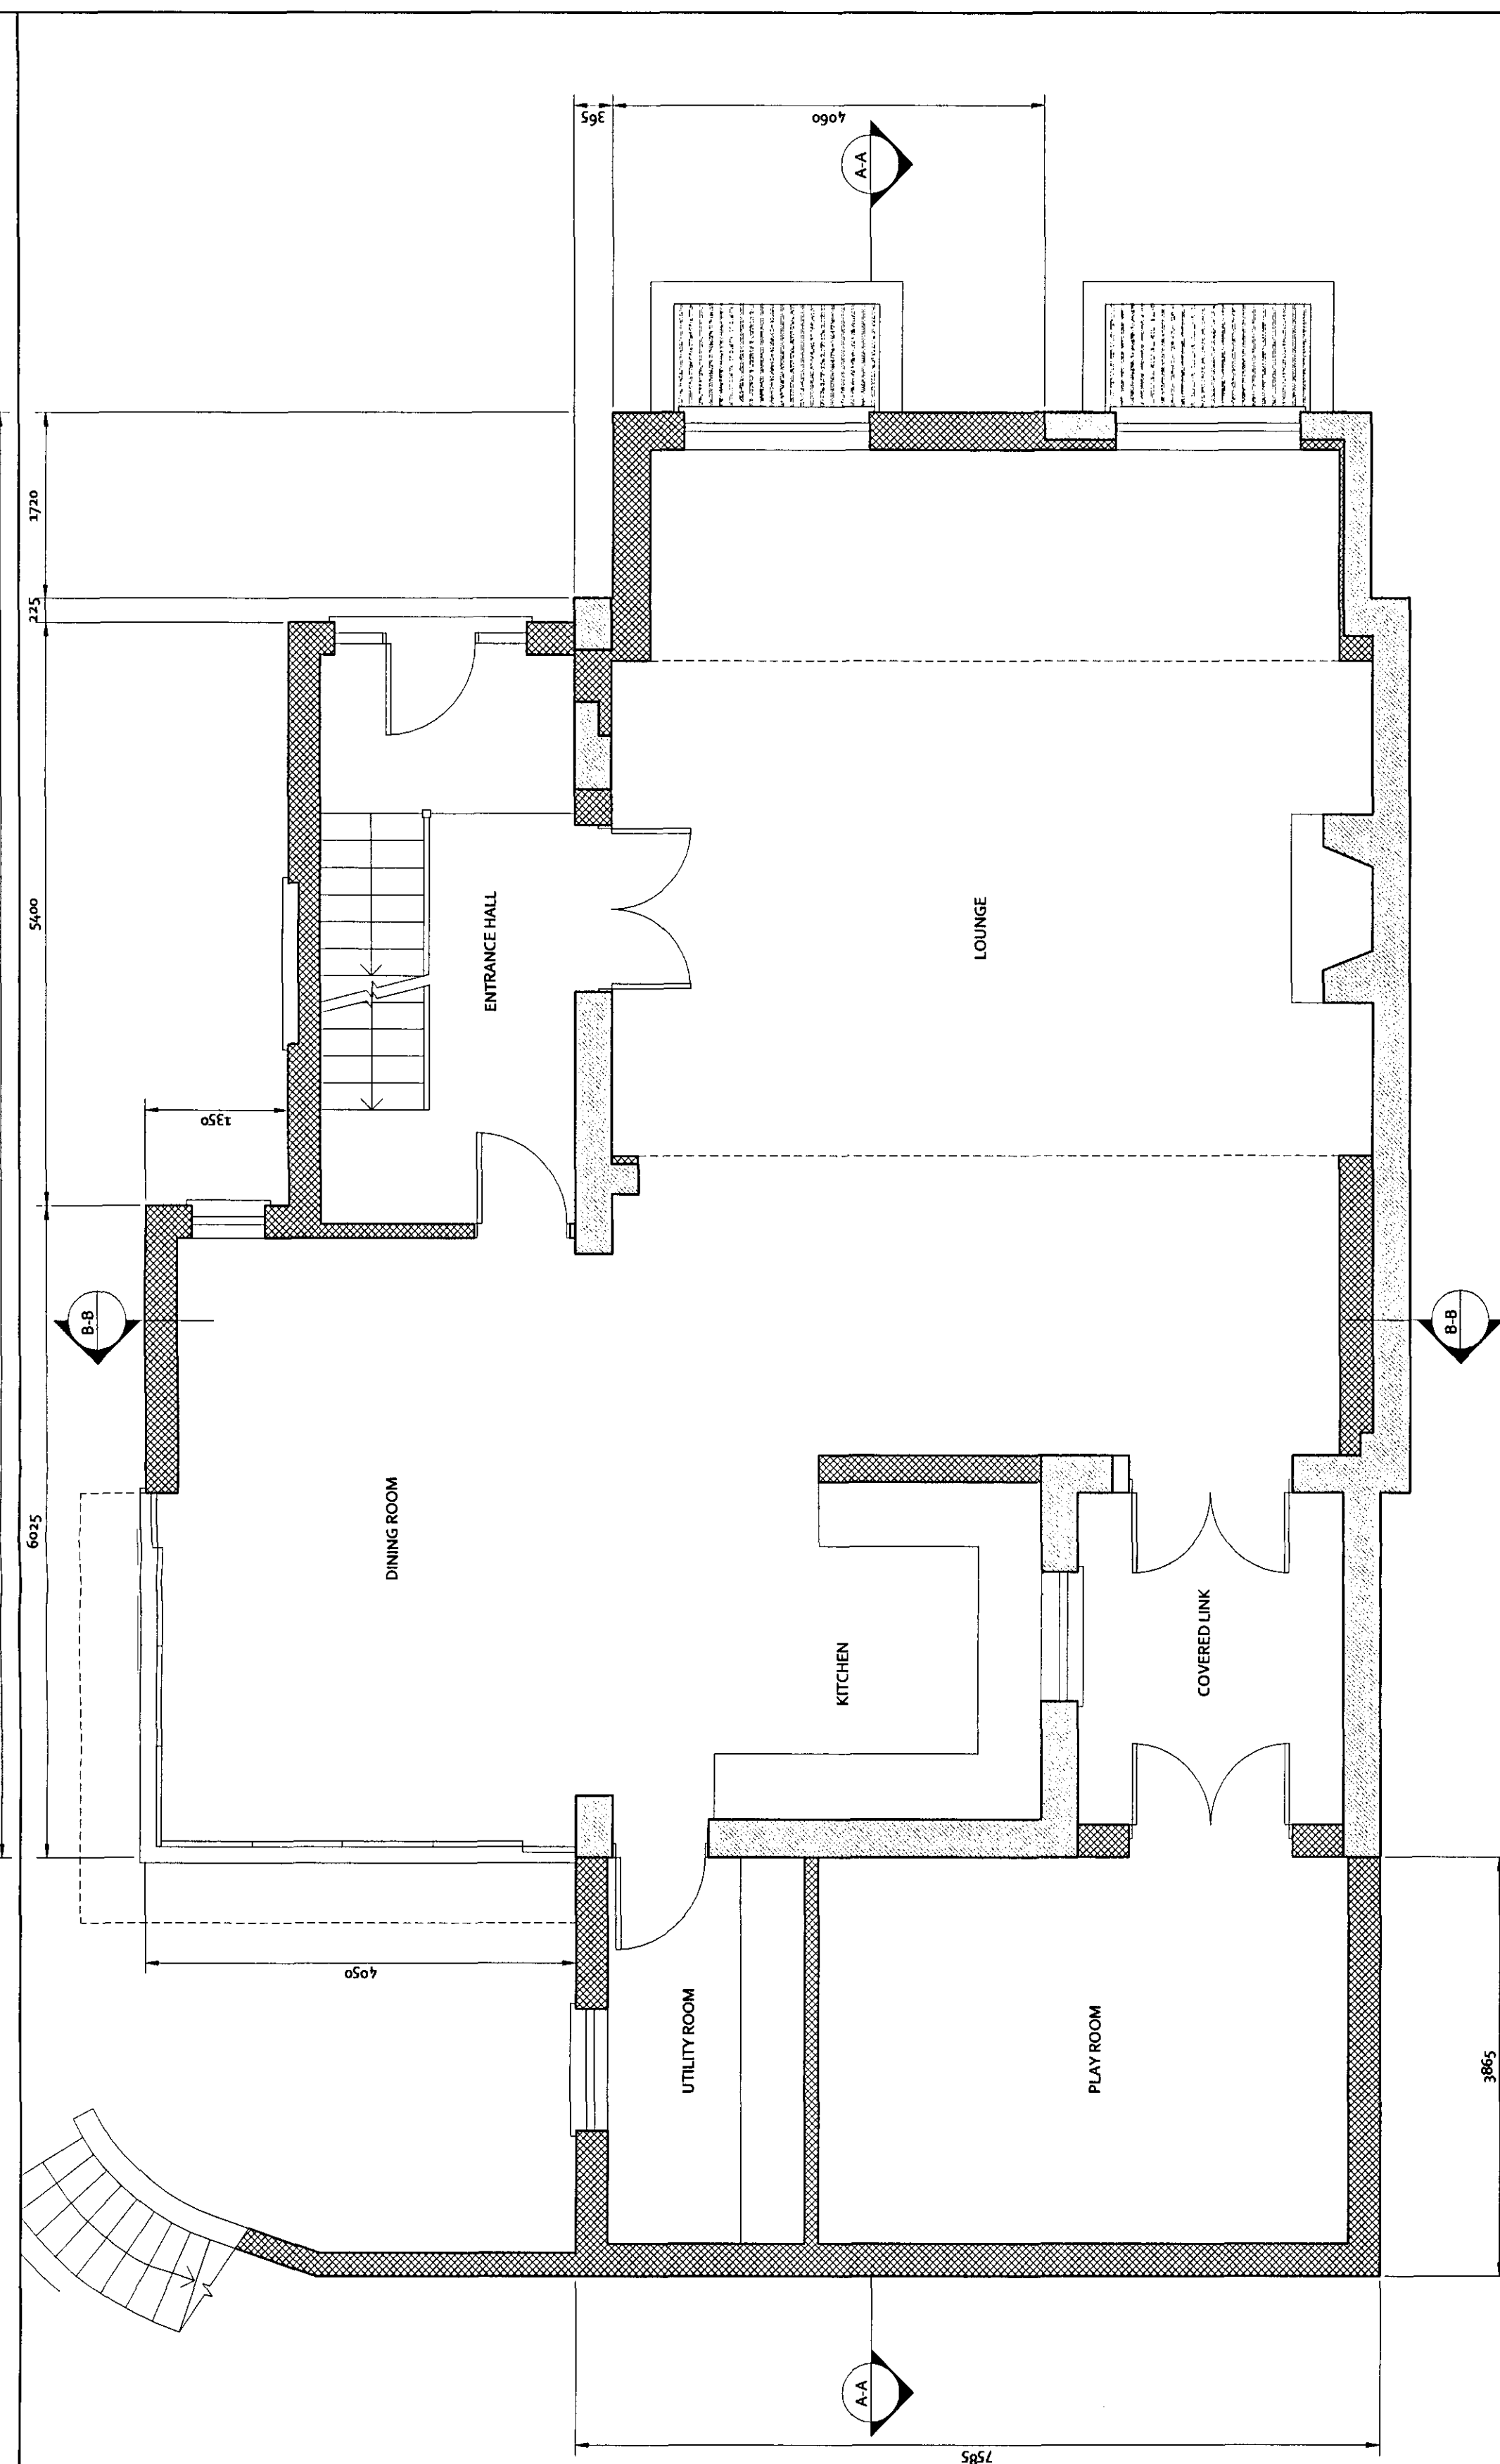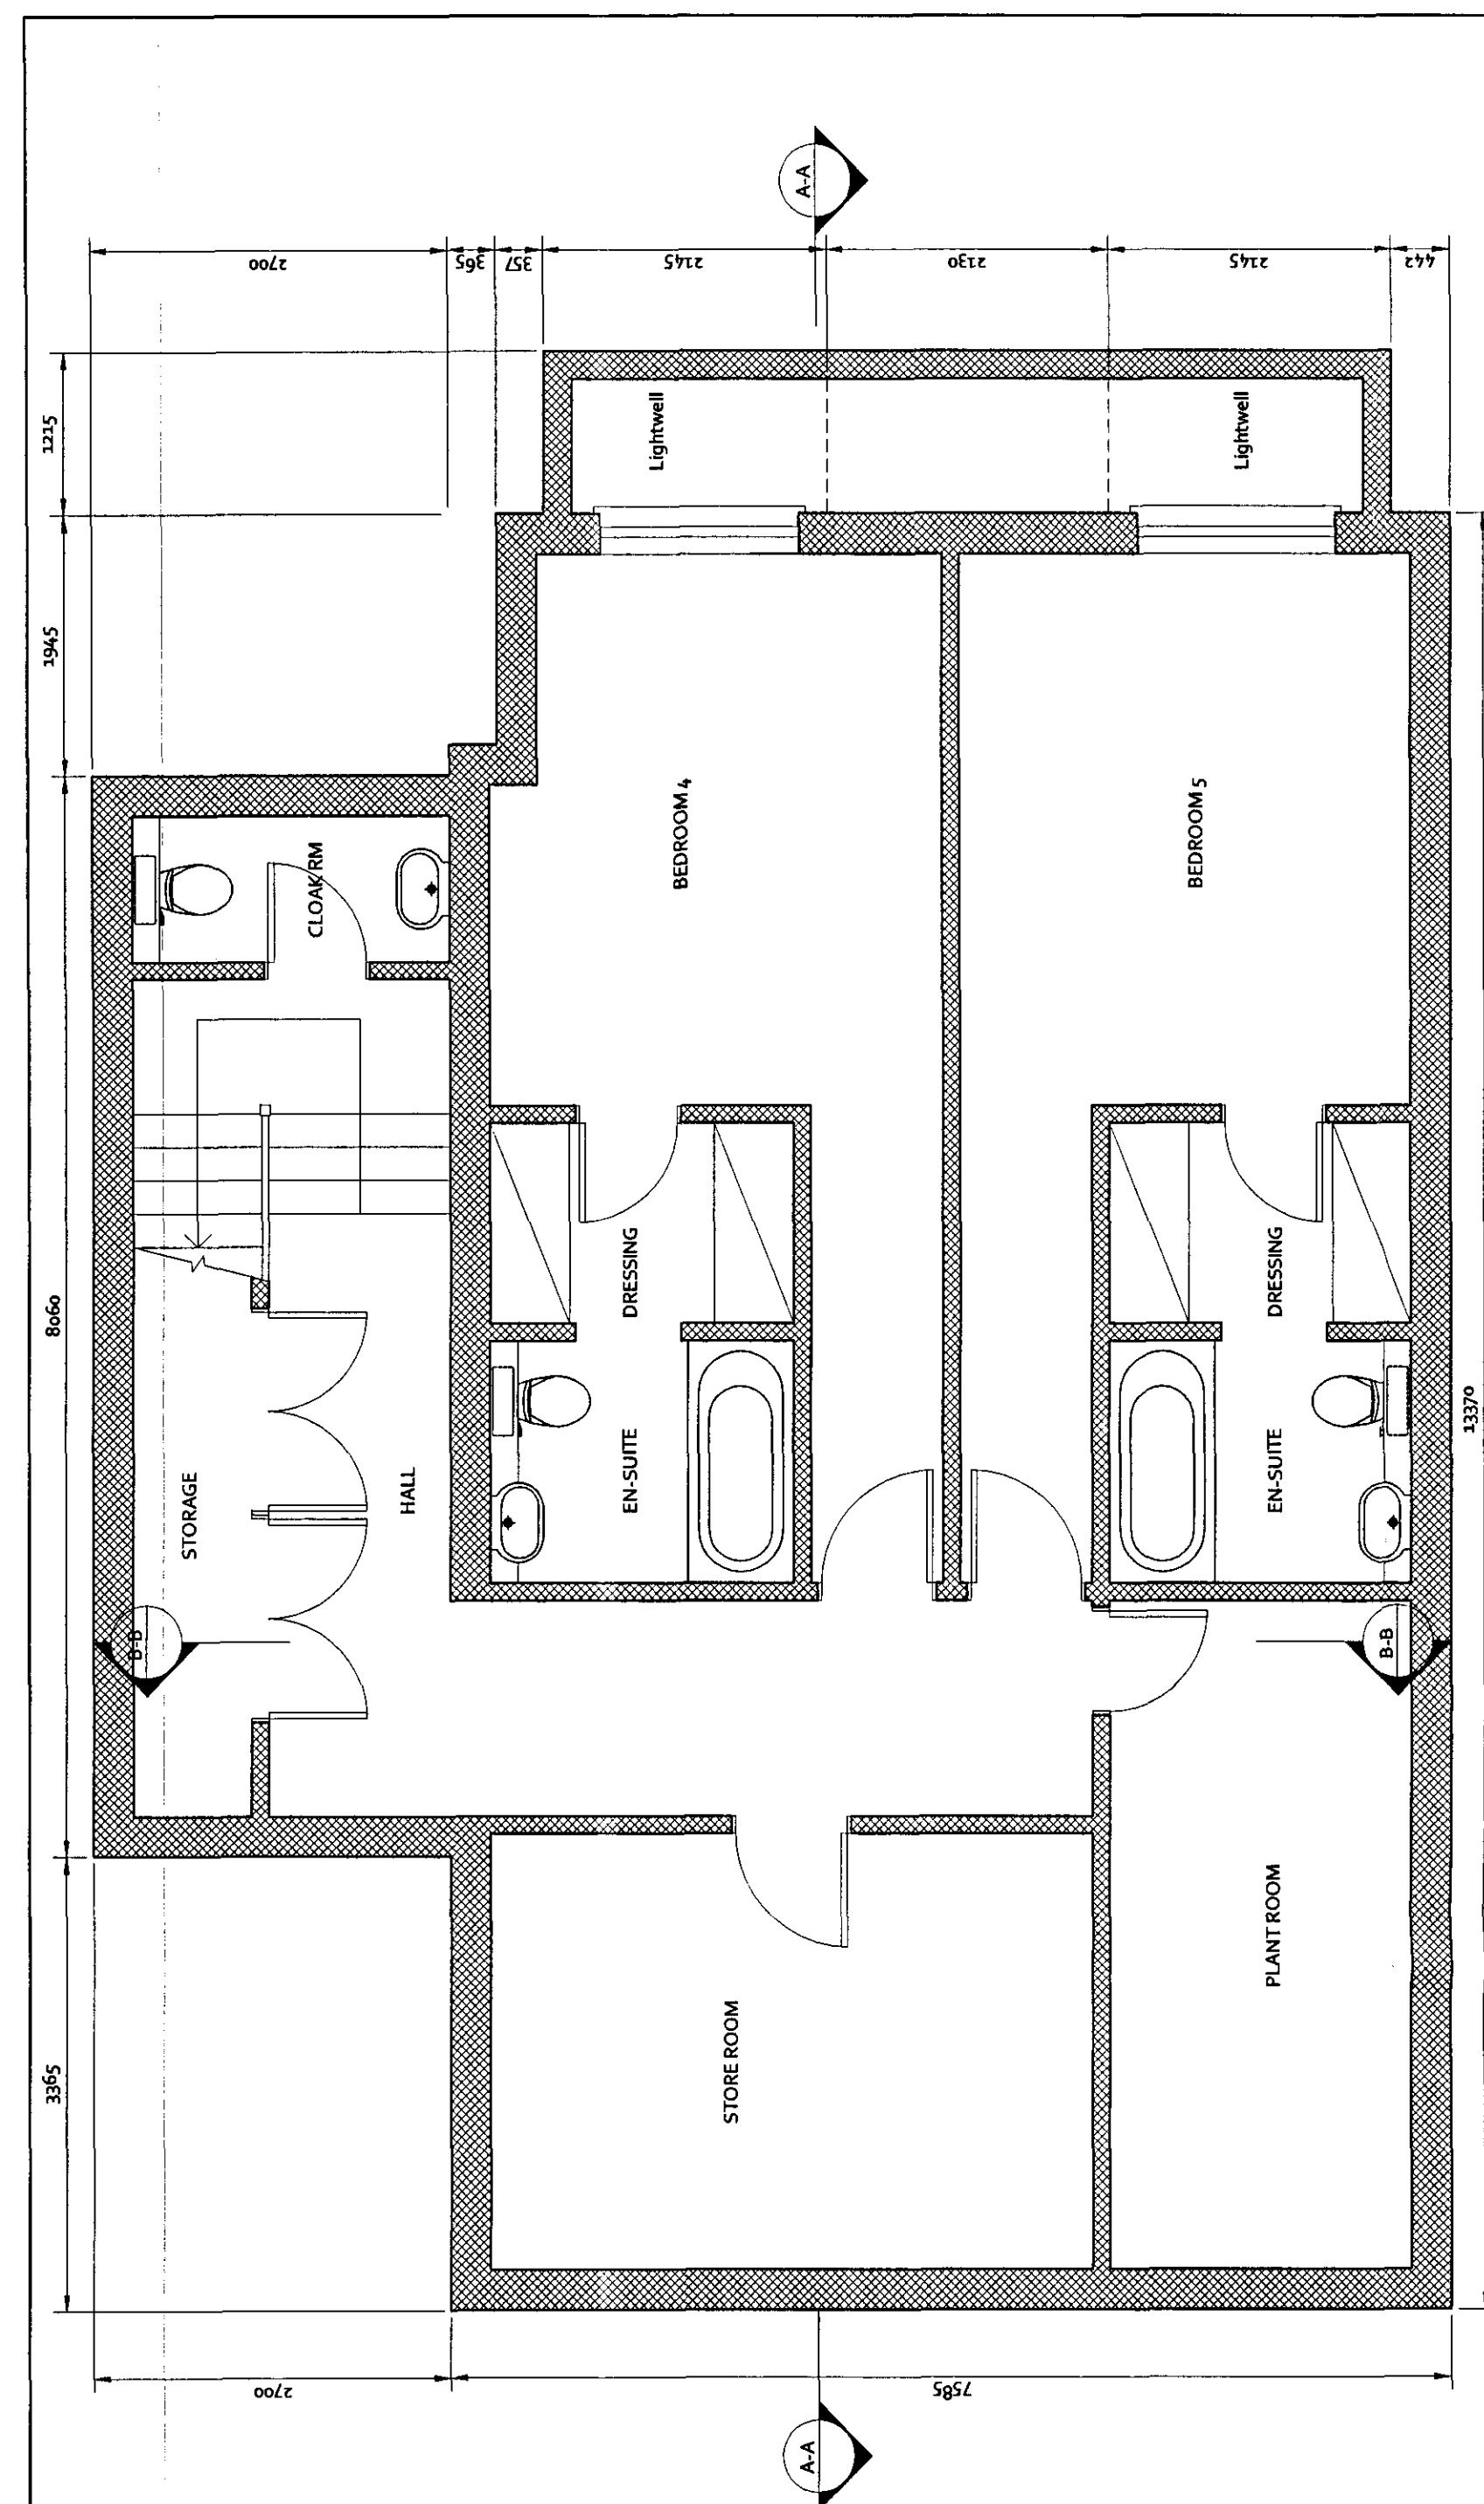

16 APR 2007

Revisions		
No	Description	Date

Notes

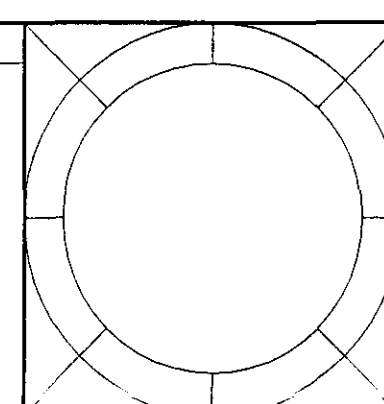

No.	Instruction
	No dimensions shall be scaled from this drawing. Contractor to verify all dimensions on site prior to commencing works. Report all discrepancies to Architect immediately. This drawing is the property of Proietti Associates, and may not be reproduced without prior consent.


	Drawing Status
	PLANNING

Client		Mr. & Mrs. Lam	
Project		35 Heath Drive London NW3 7SD	
Title		PROPOSED Basement, Ground & 1st Floor Plans	
Scale	1:50	Drawing No.	Rev.
Date	05/04/07		




PROIETTI ASSOCIATES
*Architects
Interior Designers*

16 Crane Avenue • Isleworth • Middlesex • TW7 7JL
Tel/Fax : 0208 538 9988
E-mail : proietti@sky.com

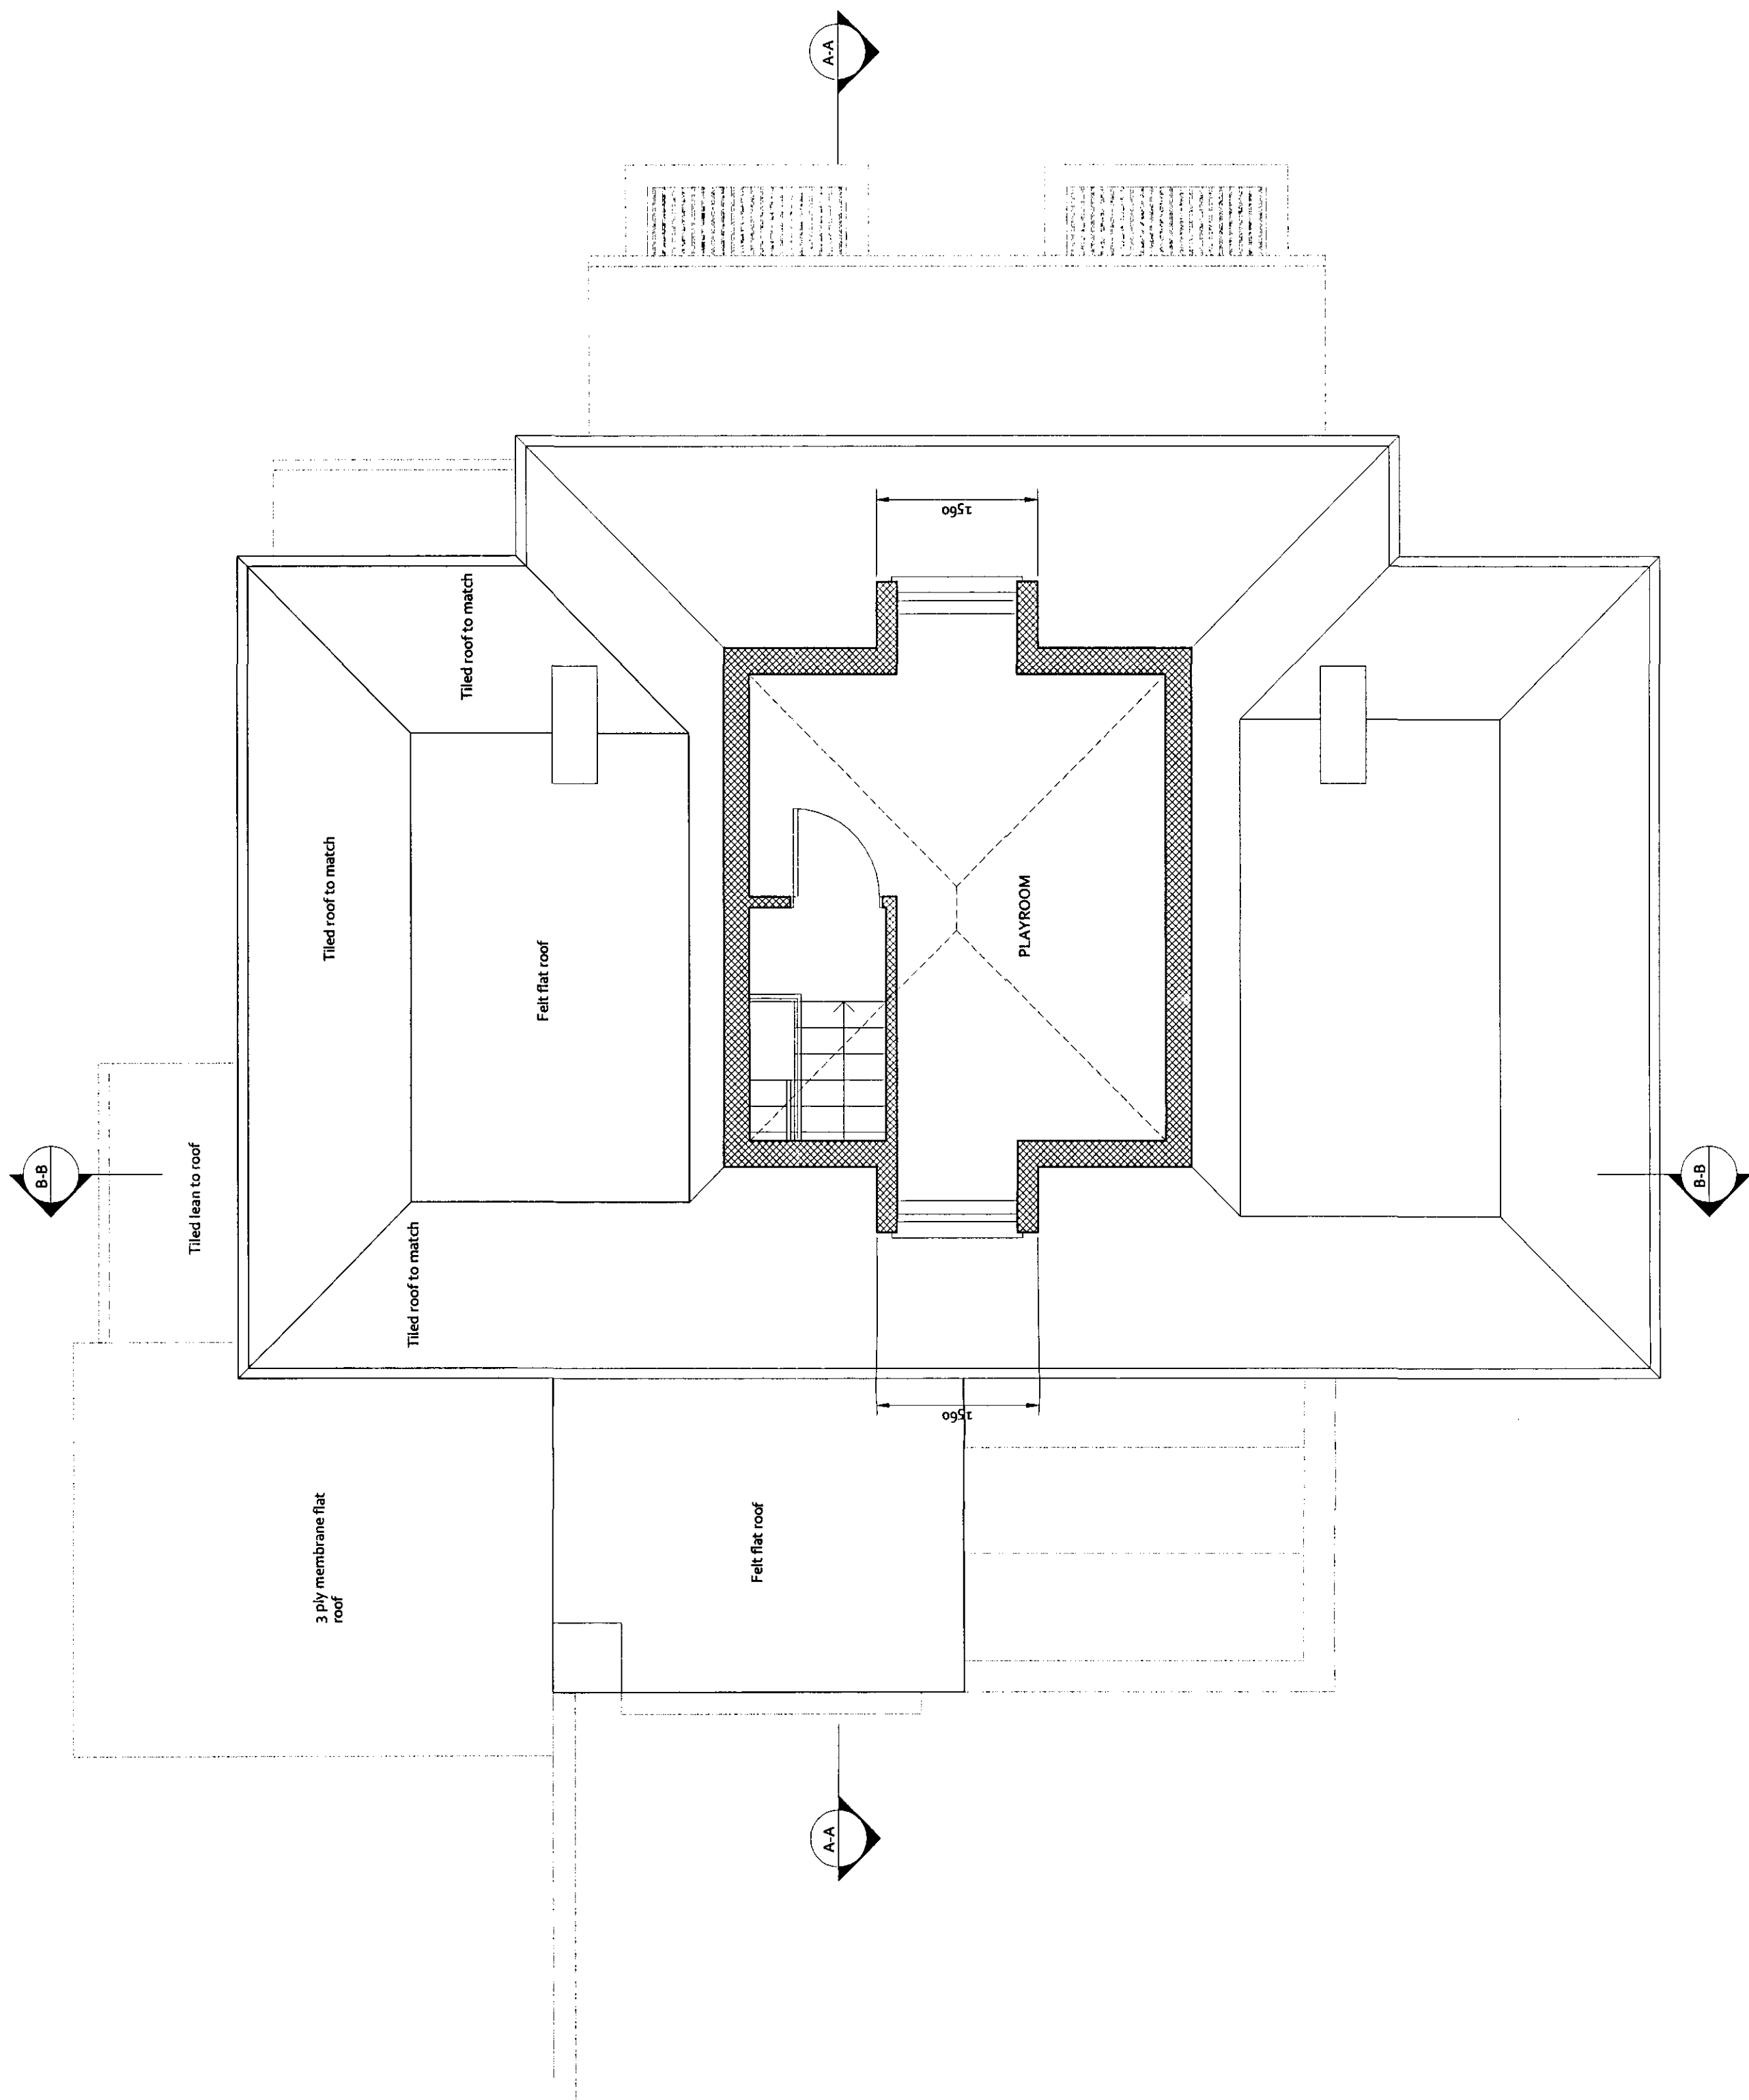

PROPOSED
Loft Floor Plan

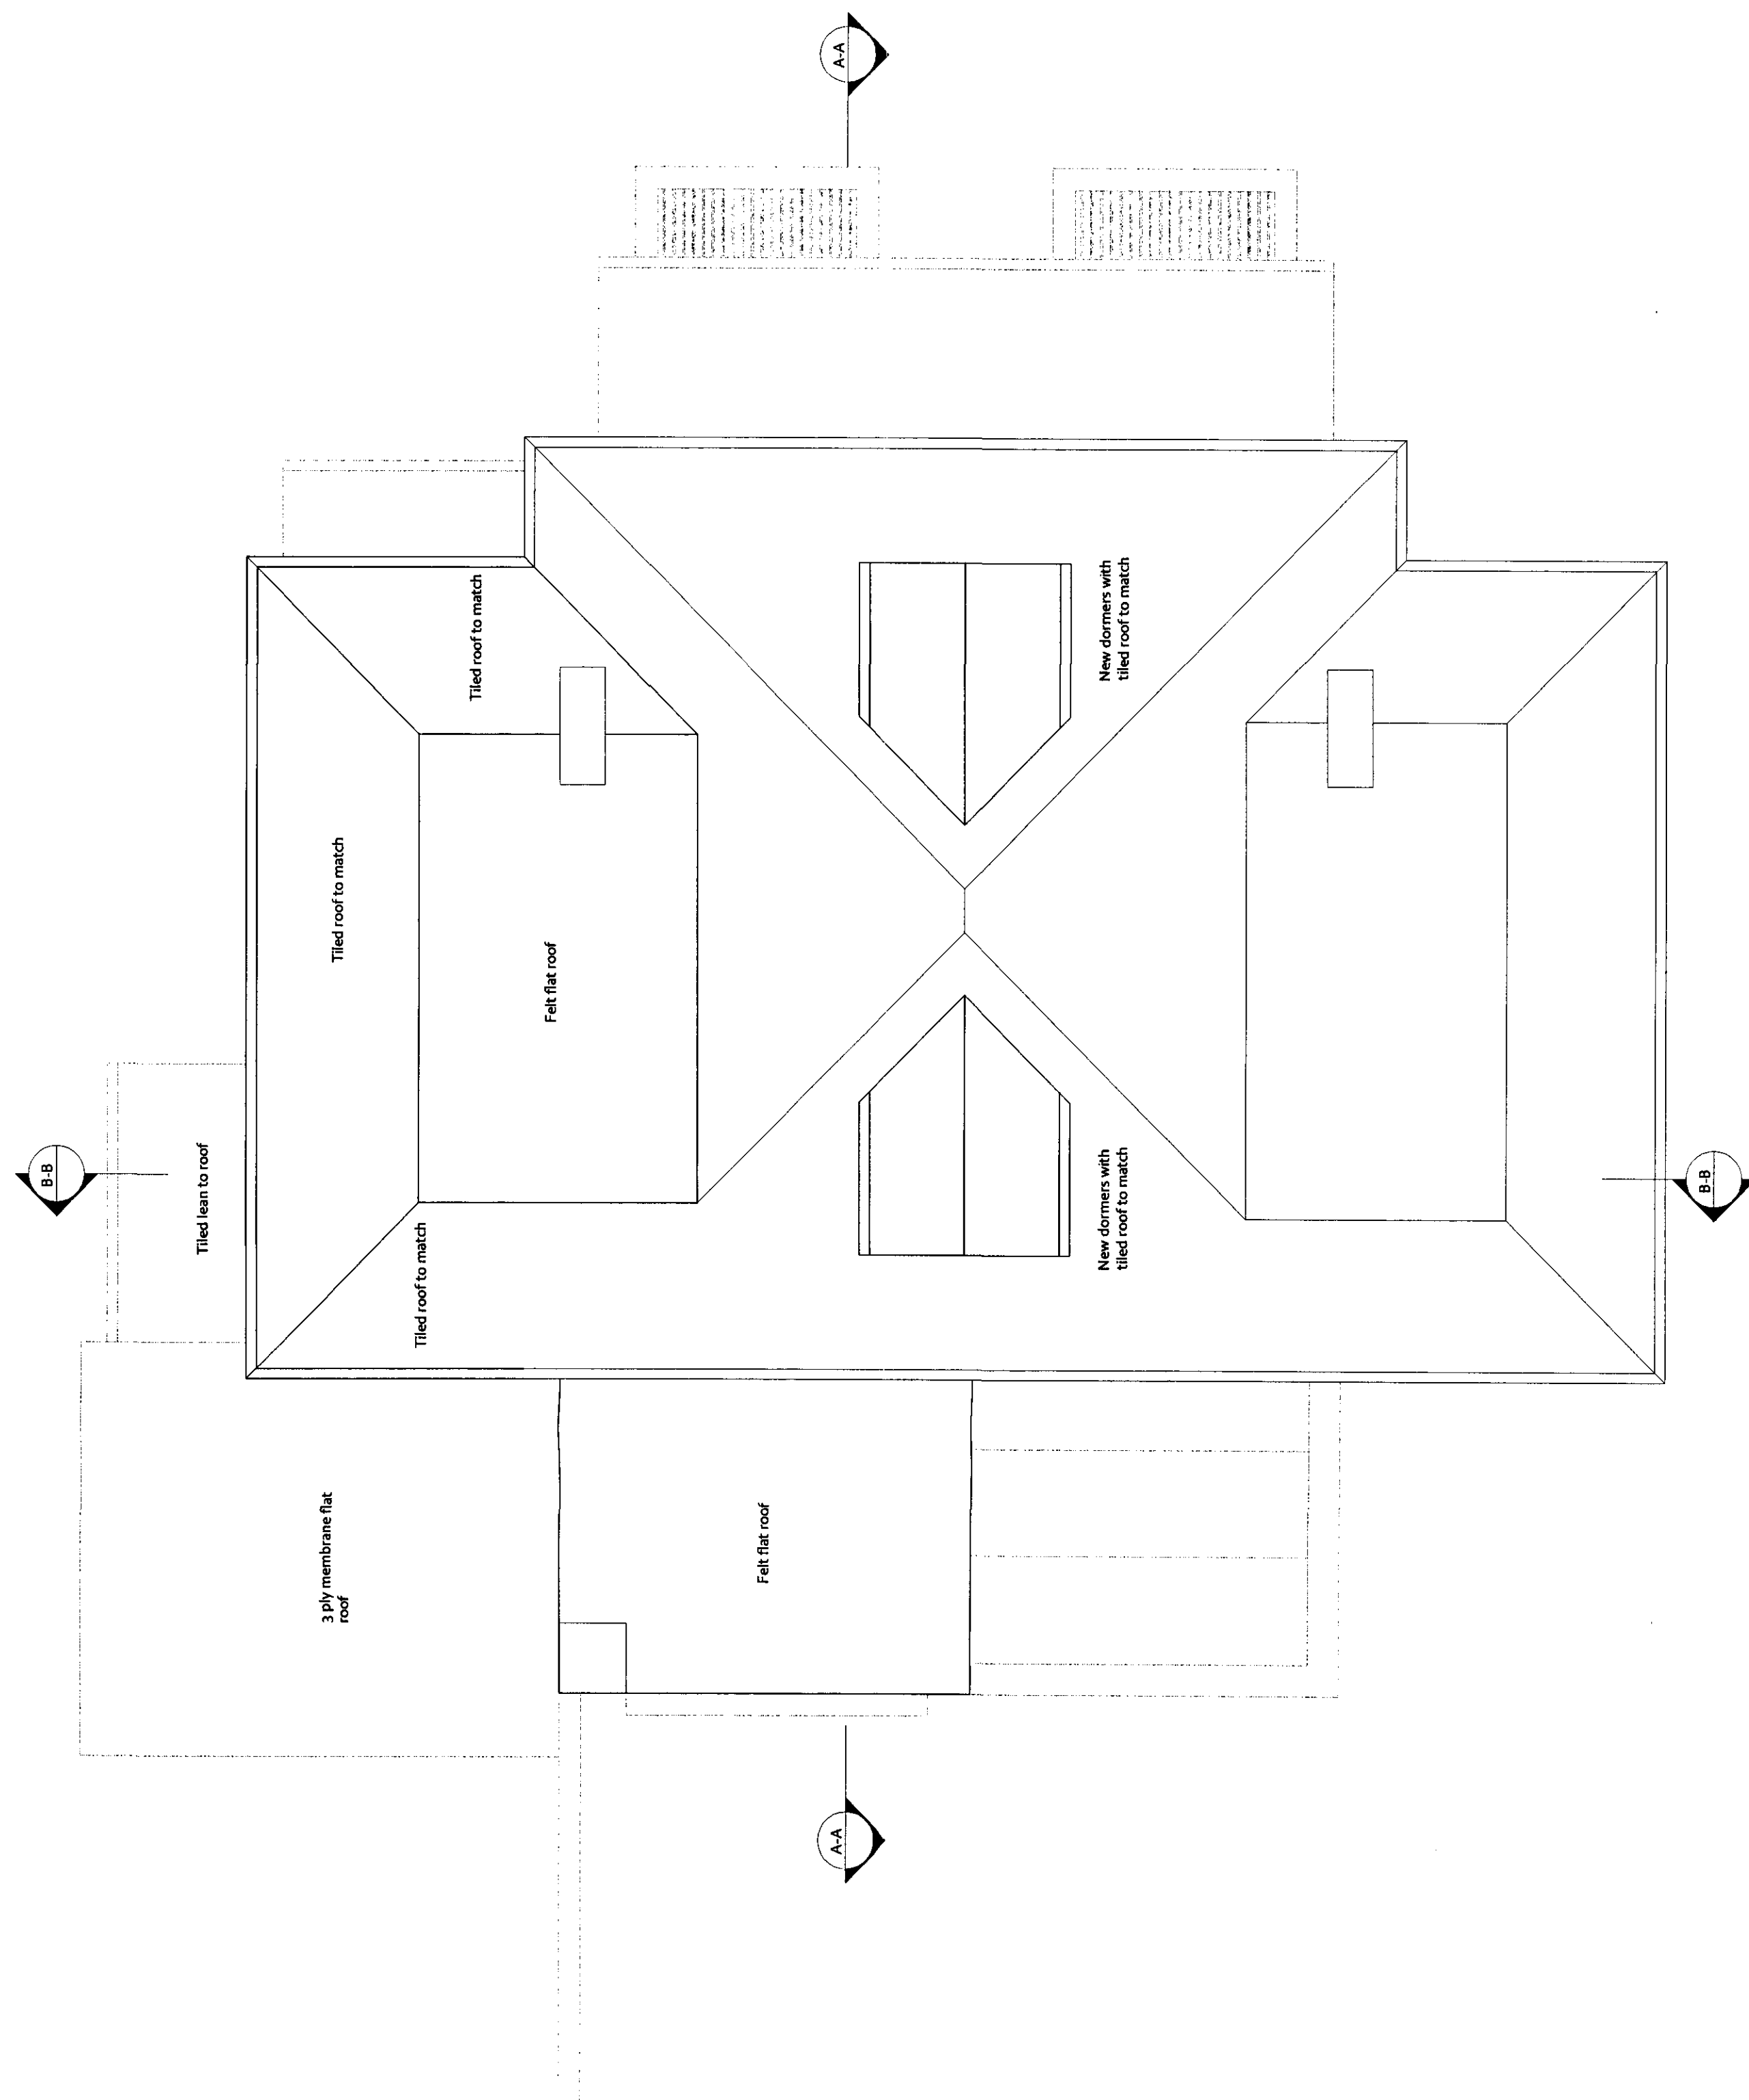


PROPOSED
Roof Plan

16 APR 2007

Revisions		Date
No	Description	

Notes

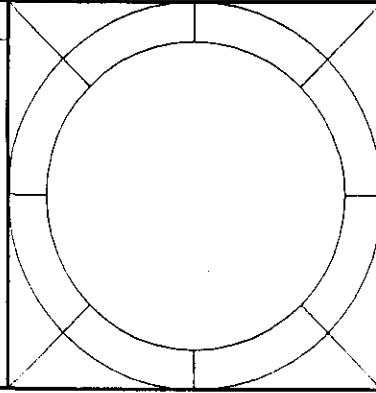

Instruction

No dimensions shall be scaled from this drawing. Contractor to verify all dimensions on site prior to commencing works. Report all discrepancies to Architect immediately. This drawing is the property of Proietti Associates, and may not be reproduced without prior consent.

Drawing Status
PLANNING

Client Mr. & Mrs. Lam		
Project 35 Heath Drive London NW3 7SD		
Title PROPOSED Loft Floor & Roof Plans		
Scale 1:50	Drawing No.	Rev.
Date 05/04/07	291/10	



PROIETTI ASSOCIATES
Architects
Interior Designers


16 Crane Avenue • Isleworth • Middlesex • TW7 7JL
Tel/Fax : 0208 538 9988
E-mail : proietti@sky.com




PROPOSED
North/West Facing Elevation



PROPOSED
South/West Facing Elevation

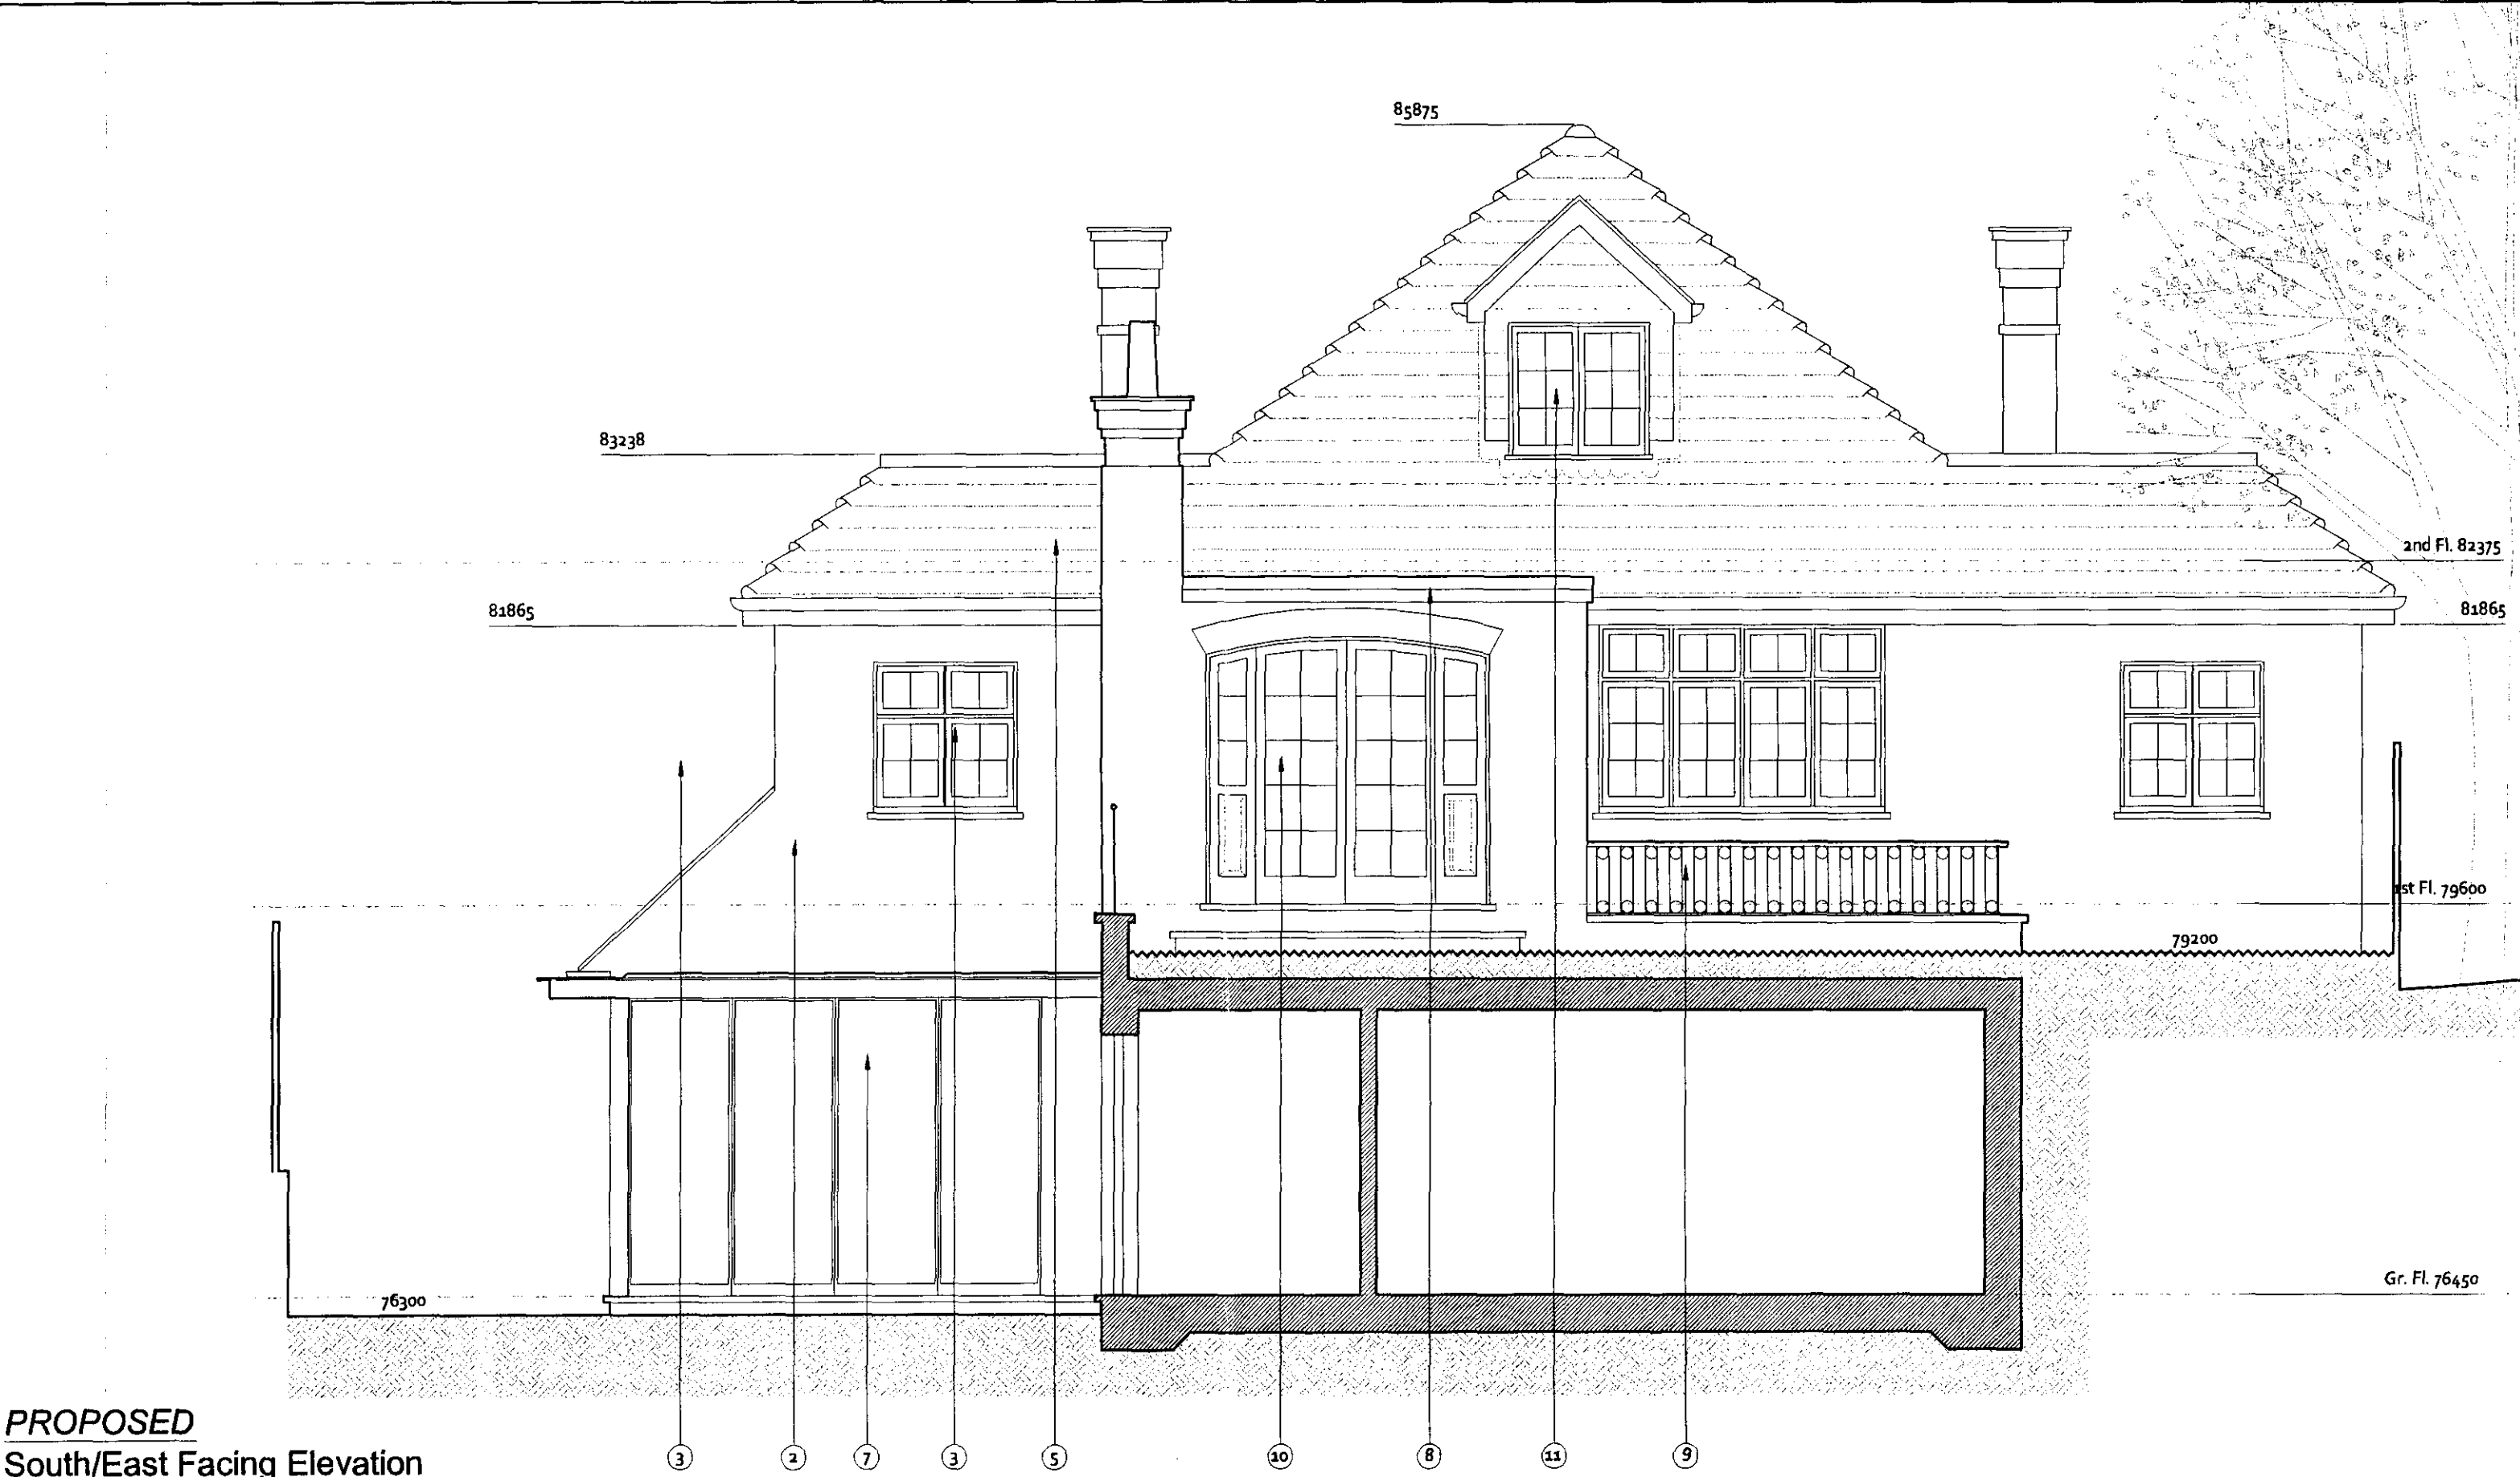


PROPOSED
South/East Facing Elevation

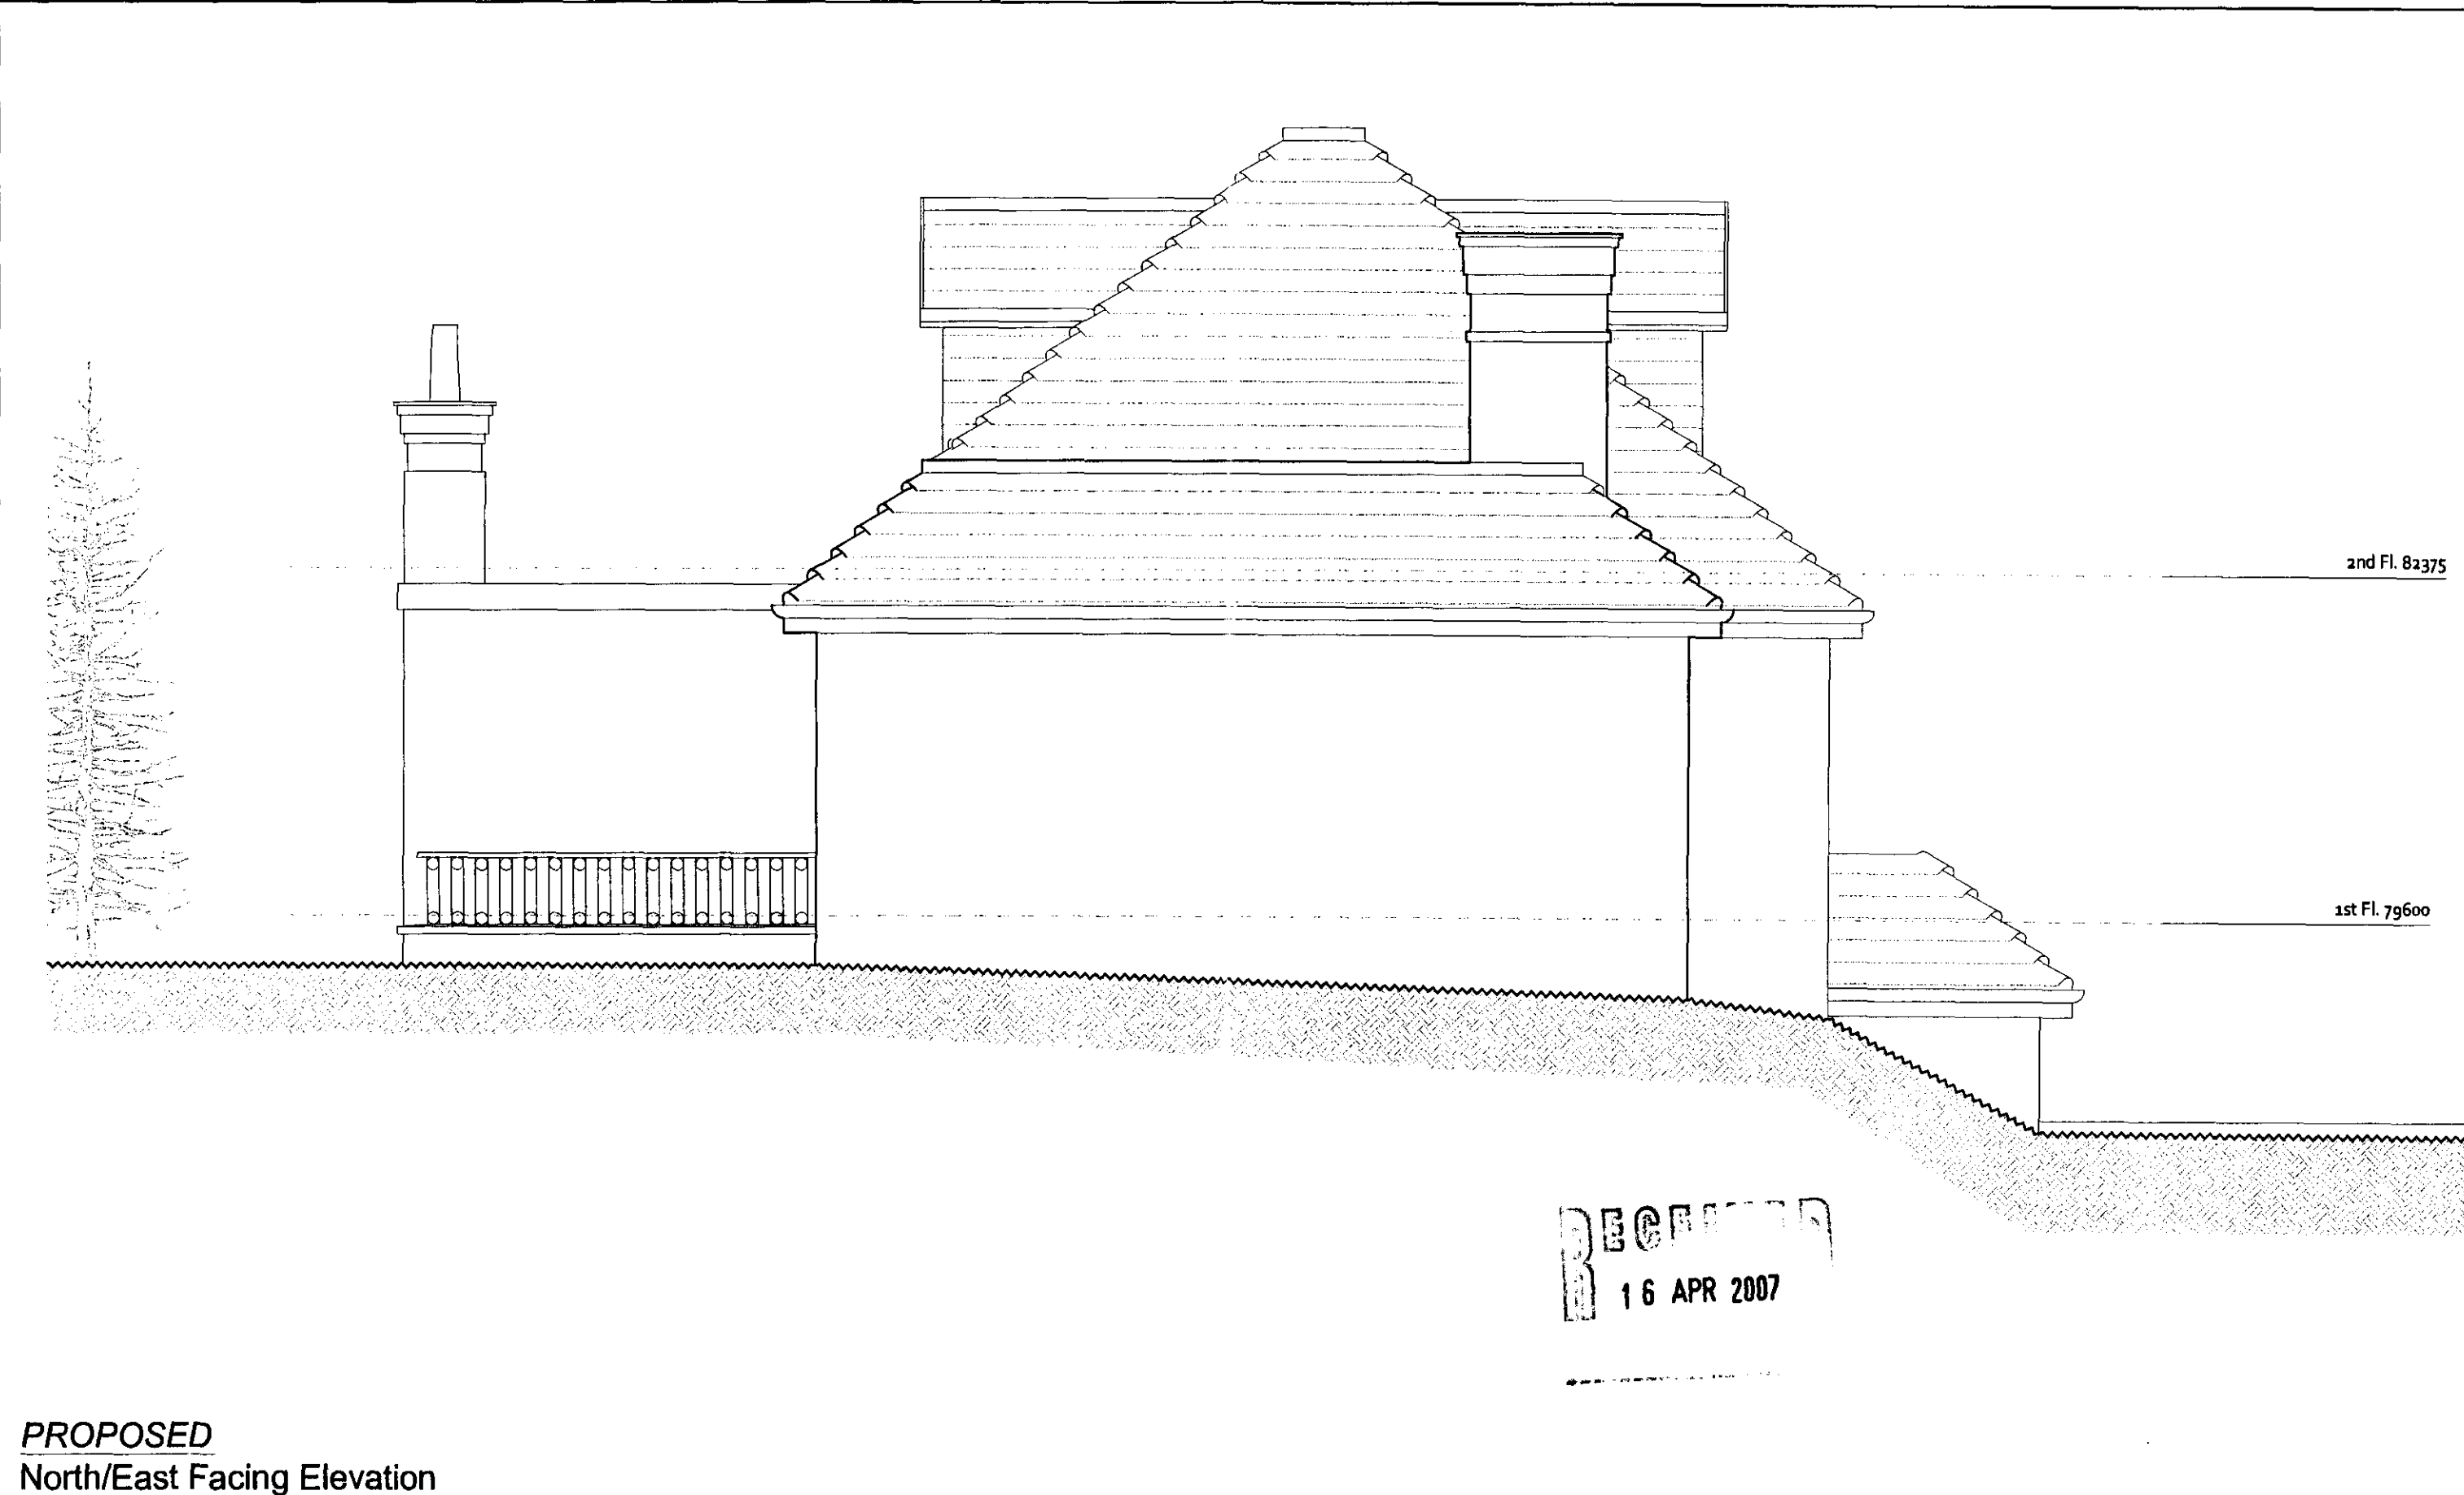

PROPOSED
North/East Facing Elevation

Revisions		Date
No	Description	

- Notes
- Lean to roof with clat roof tiles to match existing main roof.
 - Painted brick work to match existing.
 - New timber double glazed windows and French doors style and proportions to match existing.
 - New entrance comprising of painted 6 panel door with side glazed panels and fanlight.
 - New roof structure finished with clay roof tiles with bonnet hip tiles to match.
 - Dummy window painted to match.
 - Fine lined framed vertical glazing extension with 3 ply membrane flat roof with visible steel angle edge.
 - New 3 layer felt to new flat roof to existing rear extension.
 - Wrought cast iron railing fixed through to re-constituted stone coping.
 - Existing window removed and opening lowered. New timber french doors with side glazed panels fitted style to match existing.
 - New dormer windows constructed in S/W grounds finished with vertical clay tiling to cheeks and roof with new timber double glazed window to match, with lead apron flashing and painted timber fascia boards.
 - New glazed rooflight.

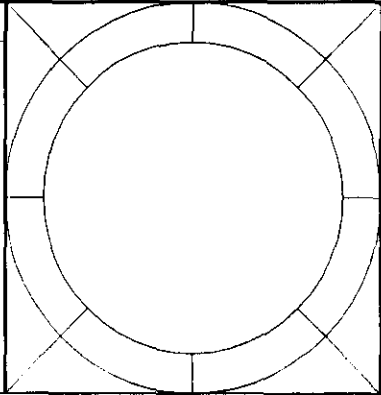


Instruction

No dimensions shall be scaled from this drawing. Contractor to verify all dimensions on site prior to commencing works. Report all discrepancies to Architect immediately. This drawing is the property of Proietti Associates, and may not be reproduced without prior consent.


Drawing Status PLANNING	Client		Mr. & Mrs. Lam
	Project		35 Heath Drive London NW3 7SD
	Title		PROPOSED Elevations
	Scale 1:50	Drawing No.	291/11
Date 05/04/07		Rev.	

 **PROIETTI ASSOCIATES**
Architects
Interior Designers


16 Crane Avenue • Isleworth • Middlesex • TW7 7JL
Tel/Fax : 0208 538 9988
E-mail : proietti@sky.com

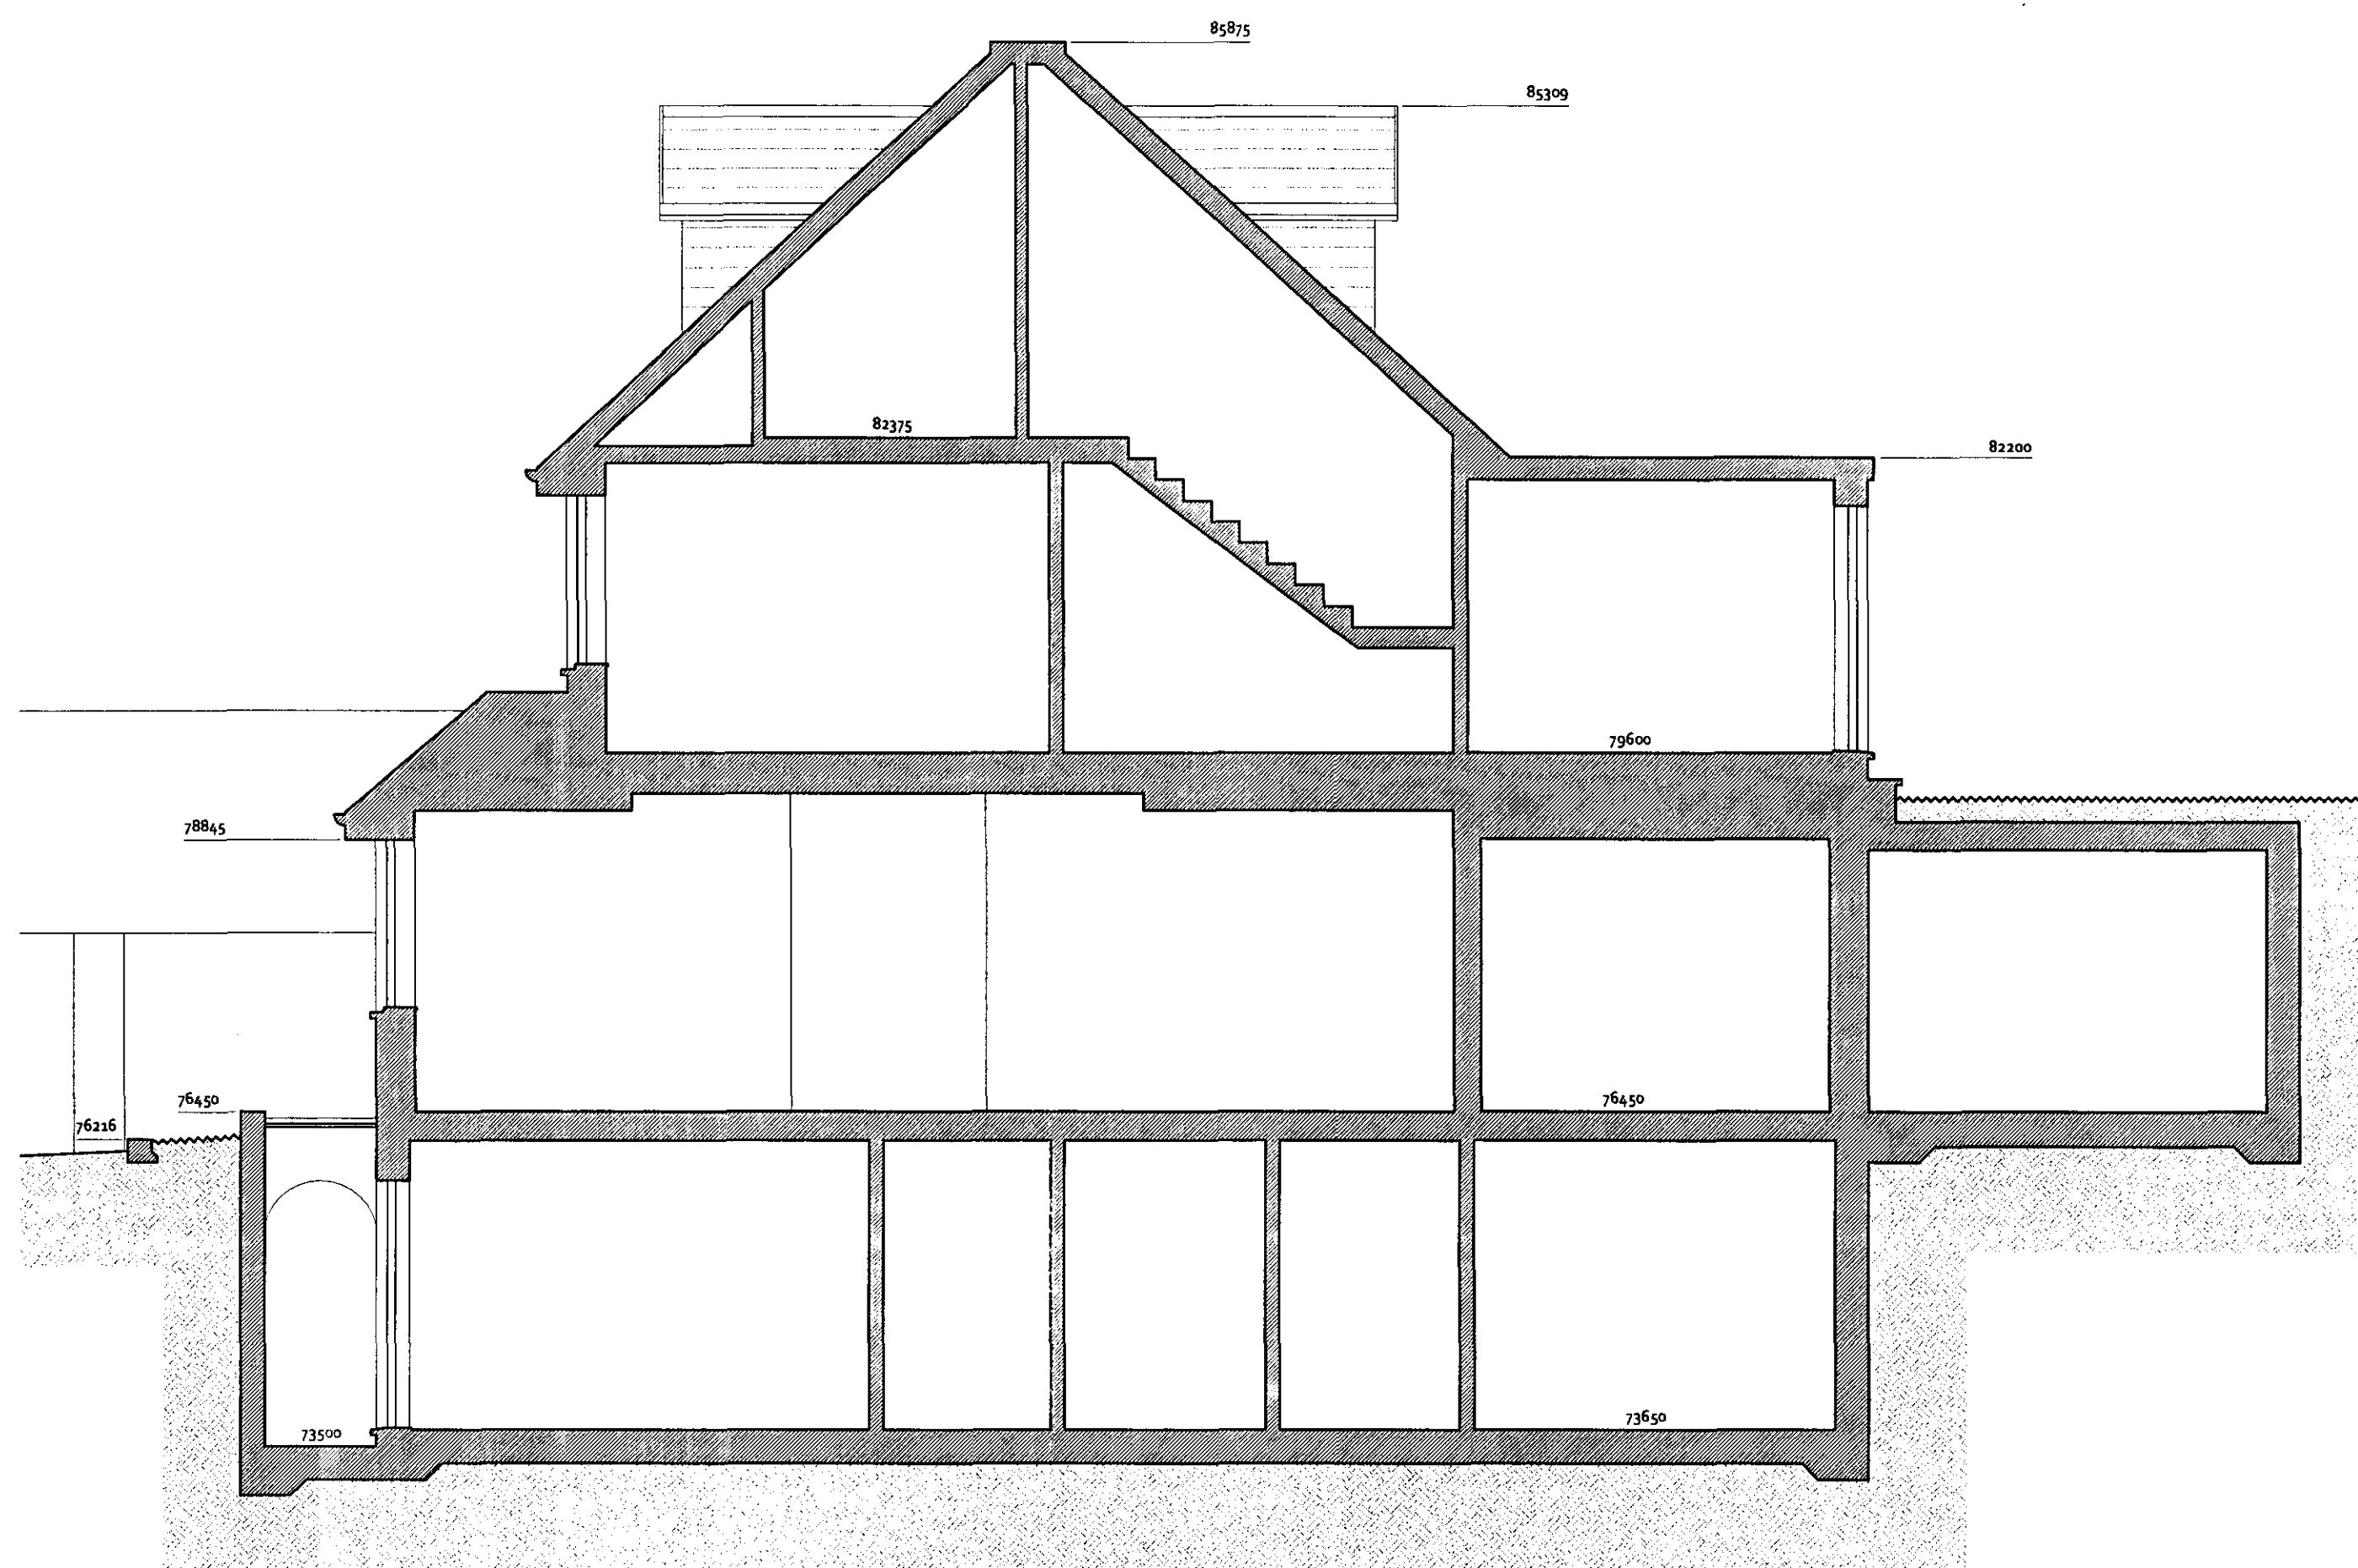


PROPOSED - 1:50
Section A-A

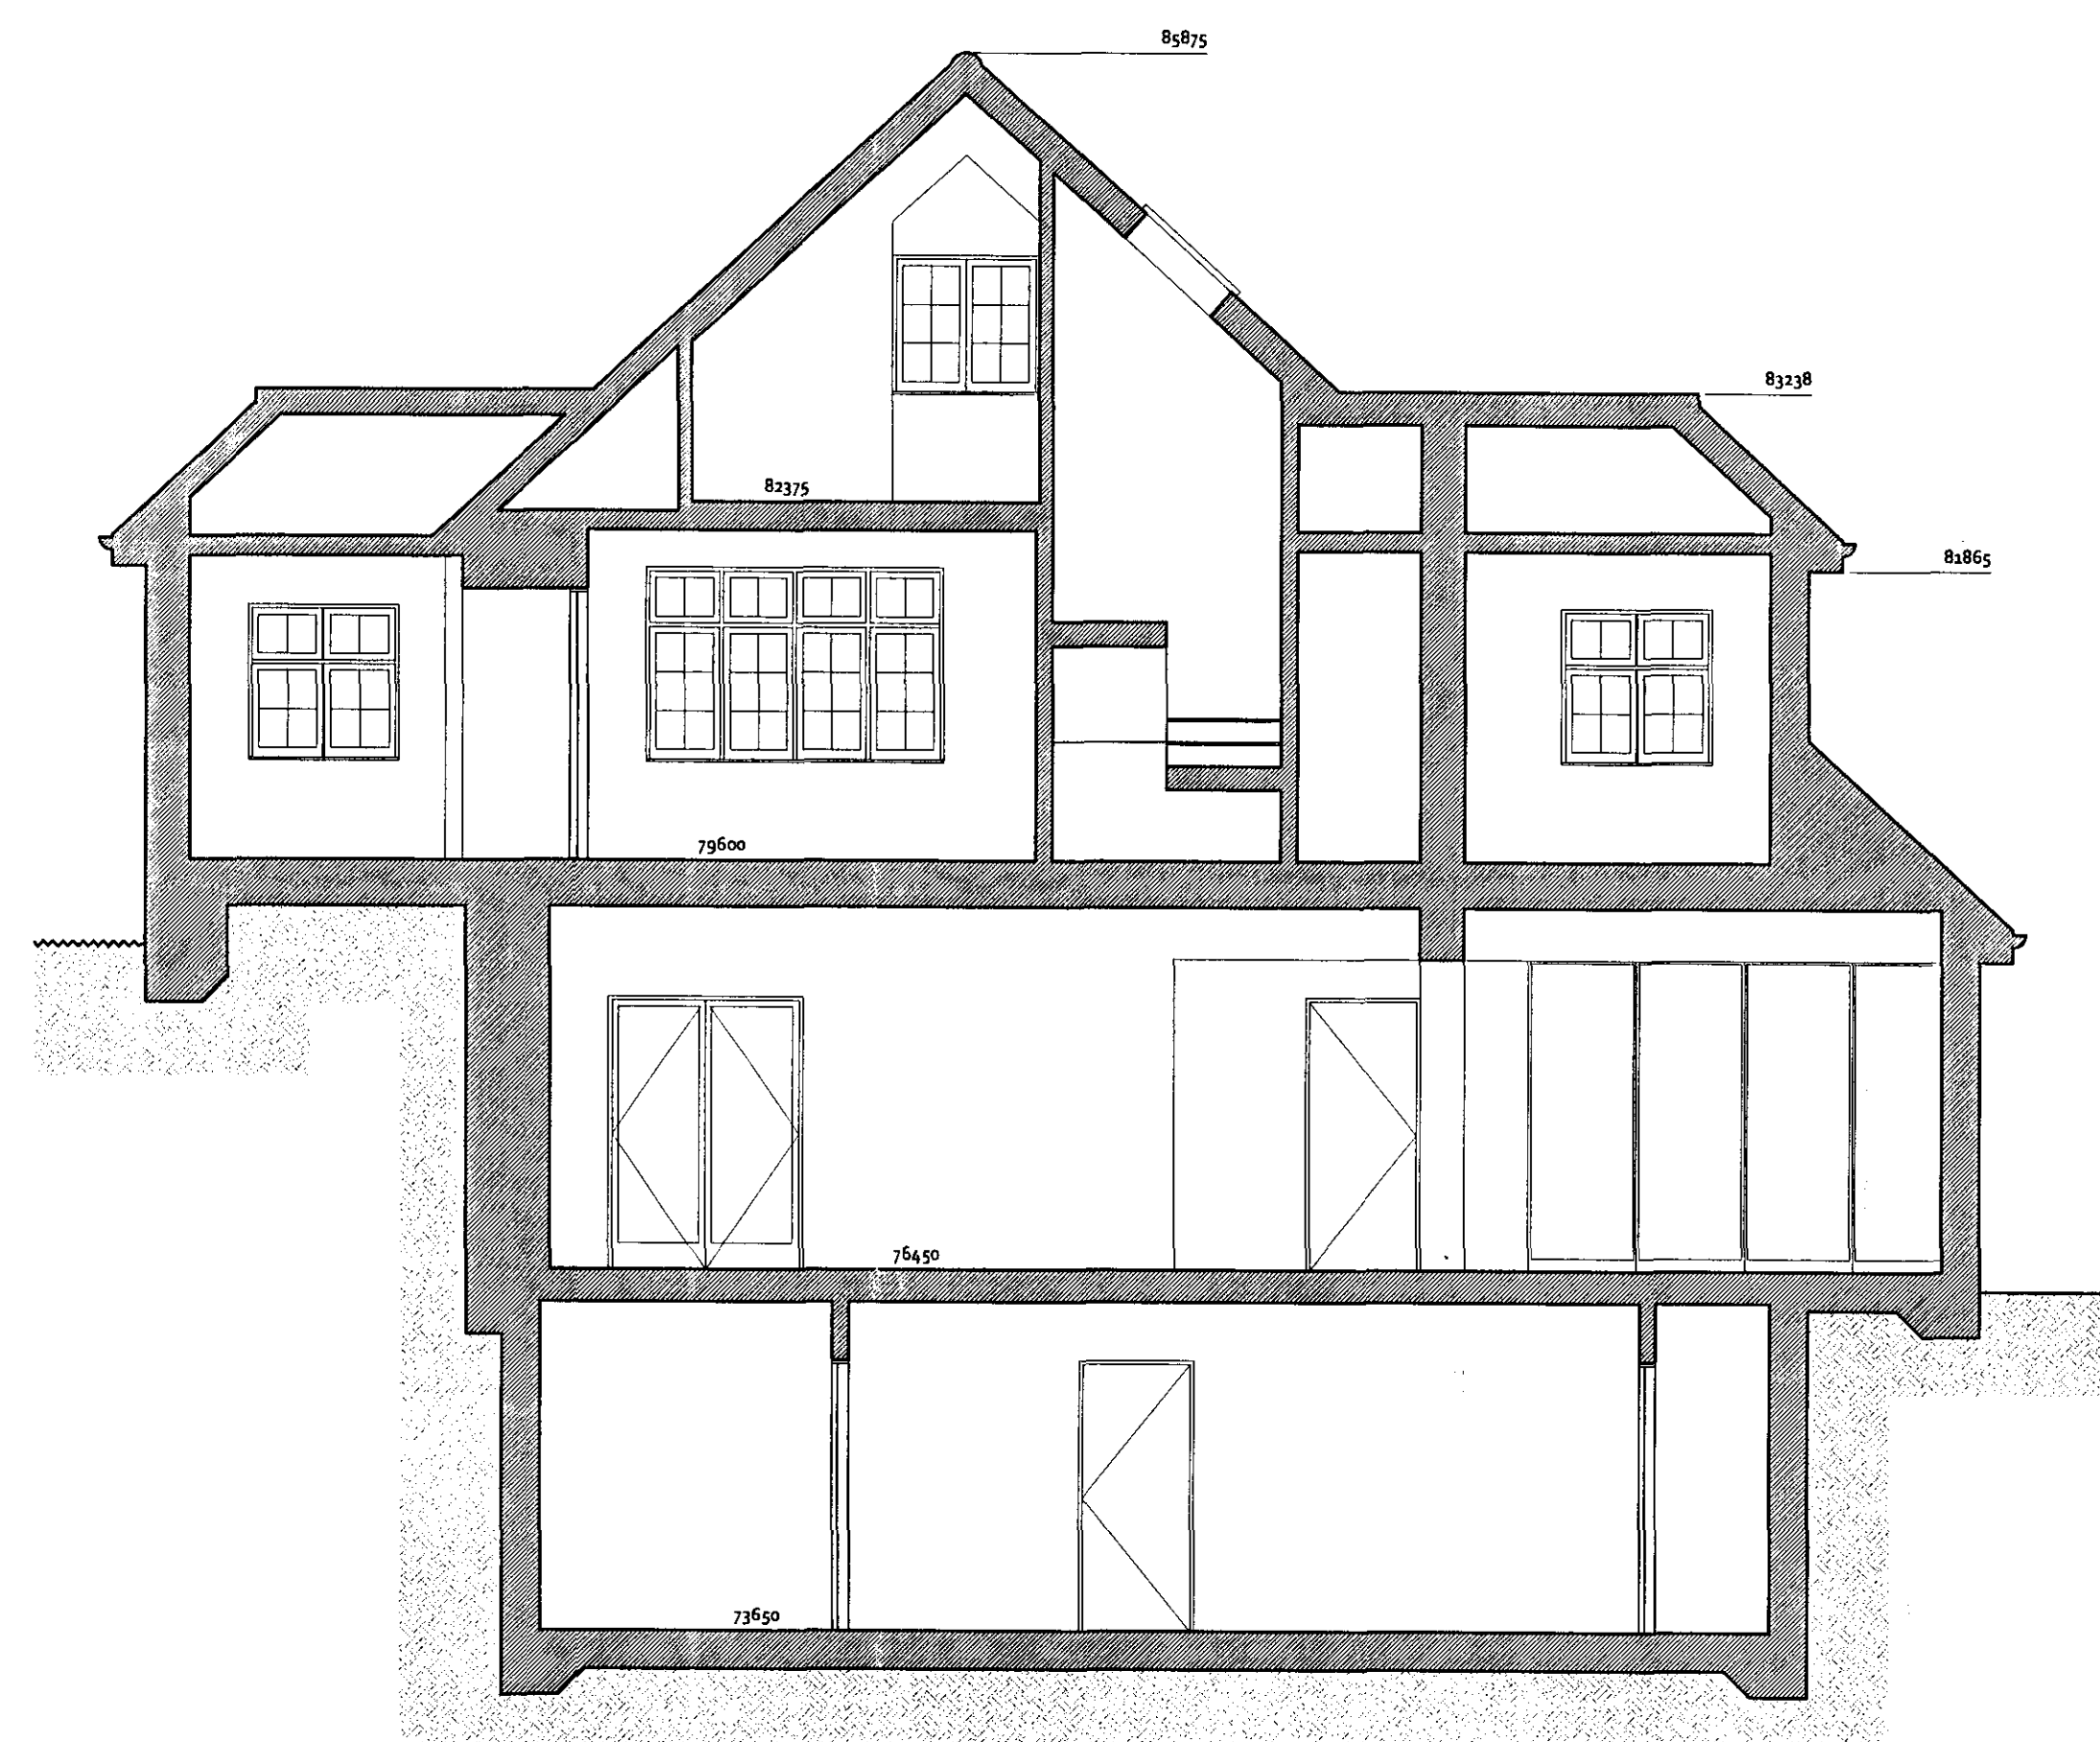


PROPOSED - 1:50
Section B-B

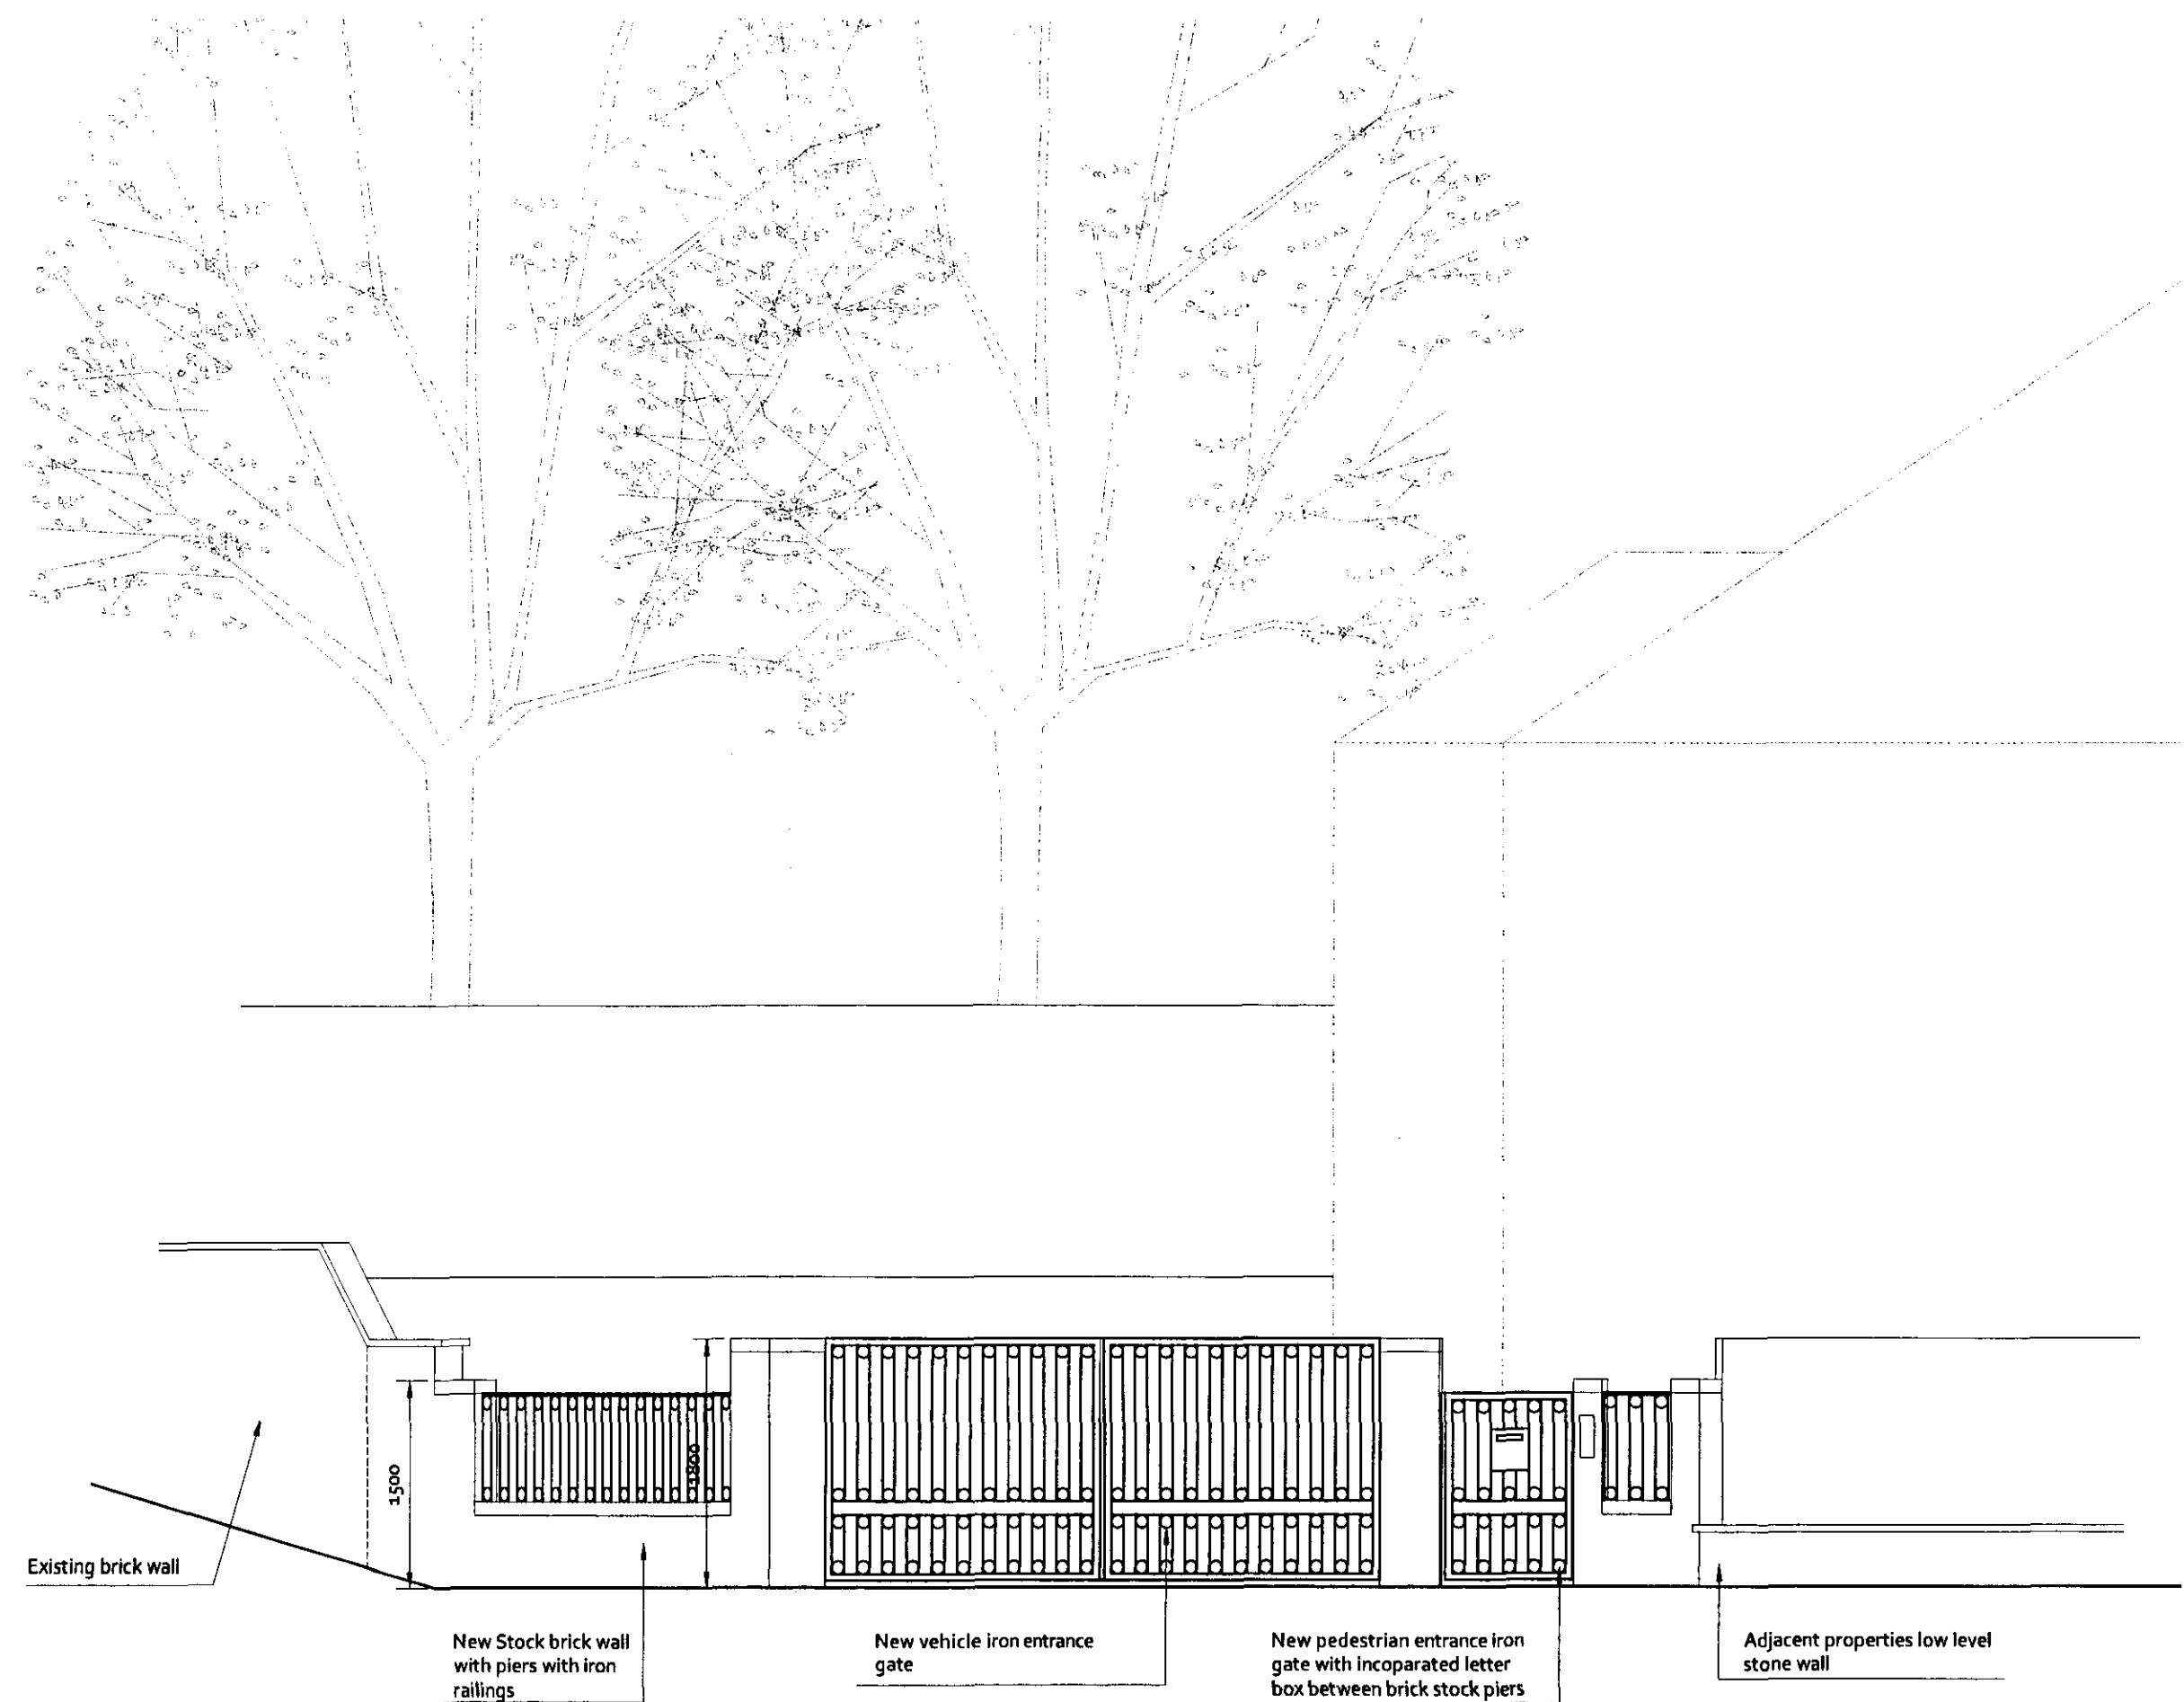

PROPOSED - 1:50
Front Boundary Elevation

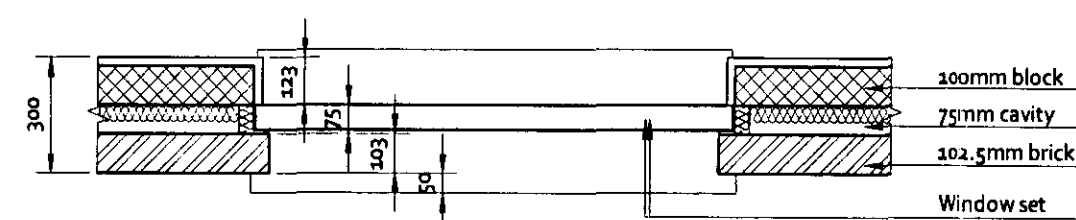

PROPOSED Window Detail - 1:20
Plan

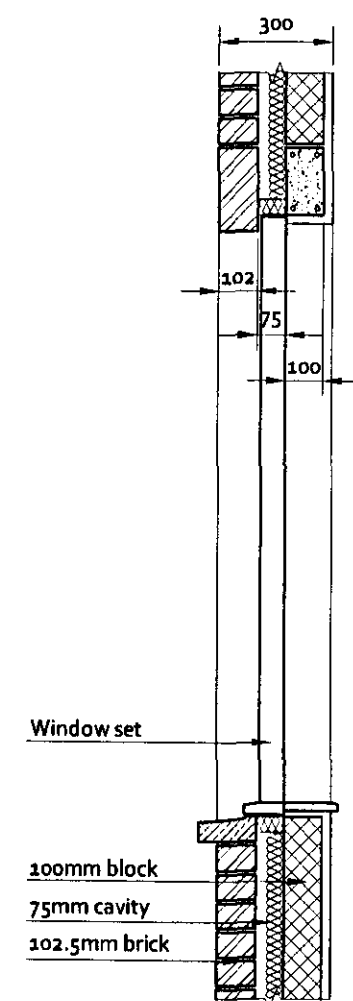


PROPOSED Window Detail - 1:20
Vertical Section

RECEIVED
16 APR 2007

Revisions	No	Description	Date

- Notes
- Lean to roof with clat roof tiles to match existing main roof.
 - Painted brick work to match existing.
 - New timber double glazed windows and French doors style and proportions to match existing.
 - New entrance comprising of painted 6 panel door with side glazed panels and fanlight.
 - New roof structure finished with clay roof tiles with bonnet hip tiles to match.
 - Dummy window painted to match.
 - Fine lined framed vertical glazing extension with 3 ply membrane flat roof with visible steel angle edge.
 - New 3 layer felt to new flat roof to existing rear extension.
 - Wrought cast iron railing fixed through to re-constituted stone coping.
 - Existing window removed and opening lowered. New timber french doors with side glazed panels fitted style to match existing.
 - New dormer windows constructed in S/W grounds finished with vertical clay tiling to cheeks and roof with new timber double glazed window to match, with lead apron flashing and painted timber fascia boards.
 - New glazed rooflight.

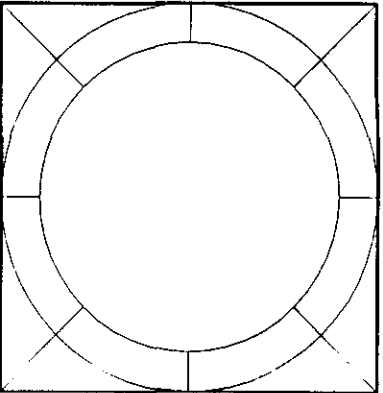

Instruction

No dimensions shall be scaled from this drawing. Contractor to verify all dimensions on site prior to commencing works. Report all discrepancies to Architect immediately. This drawing is the property of Proietti Associates, and may not be reproduced without prior consent.

Drawing Status
PLANNING

Client	Mr. & Mrs. Lam
Project	35 Heath Drive London NW3 7SD
Title	PROPOSED Sections, Front Elevation & Window Detail
Scale	1:50
Date	05/04/07
Drawing No.	291/12
Rev.	

PROIETTI ASSOCIATES
Architects
Interior Designers

16 Crane Avenue • Isleworth • Middlesex • TW7 7JL
Tel/Fax : 0208 538 9988
E-mail : proietti@sky.com

