

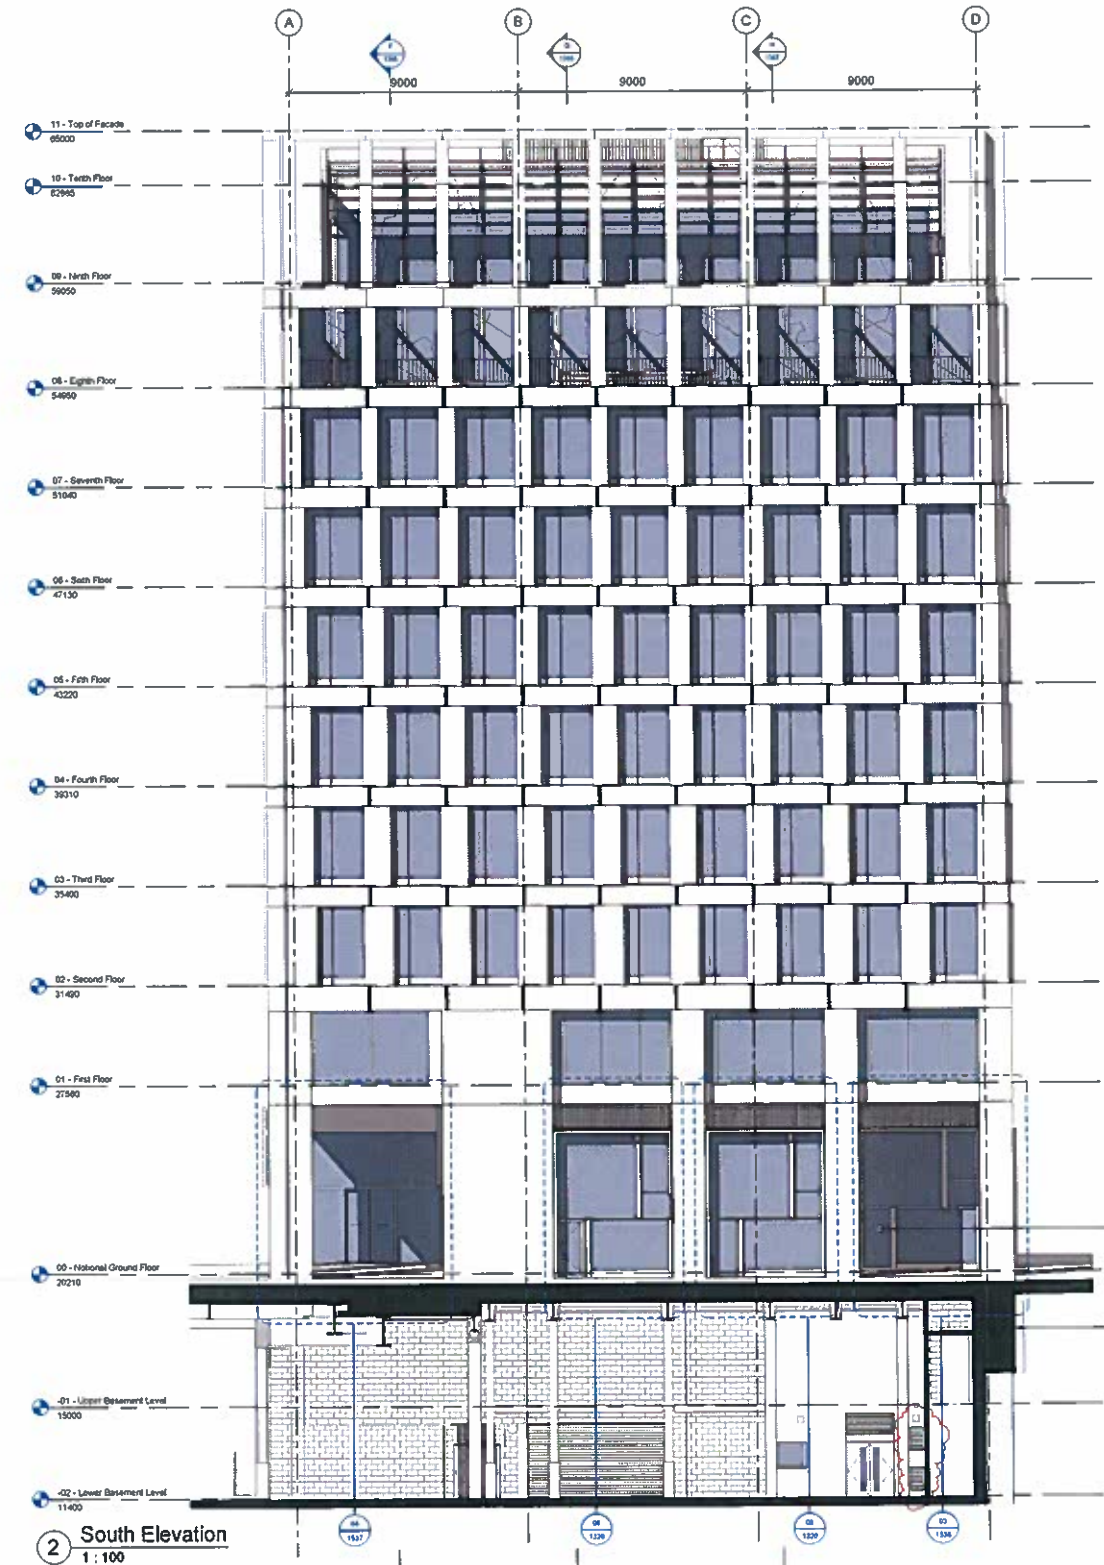


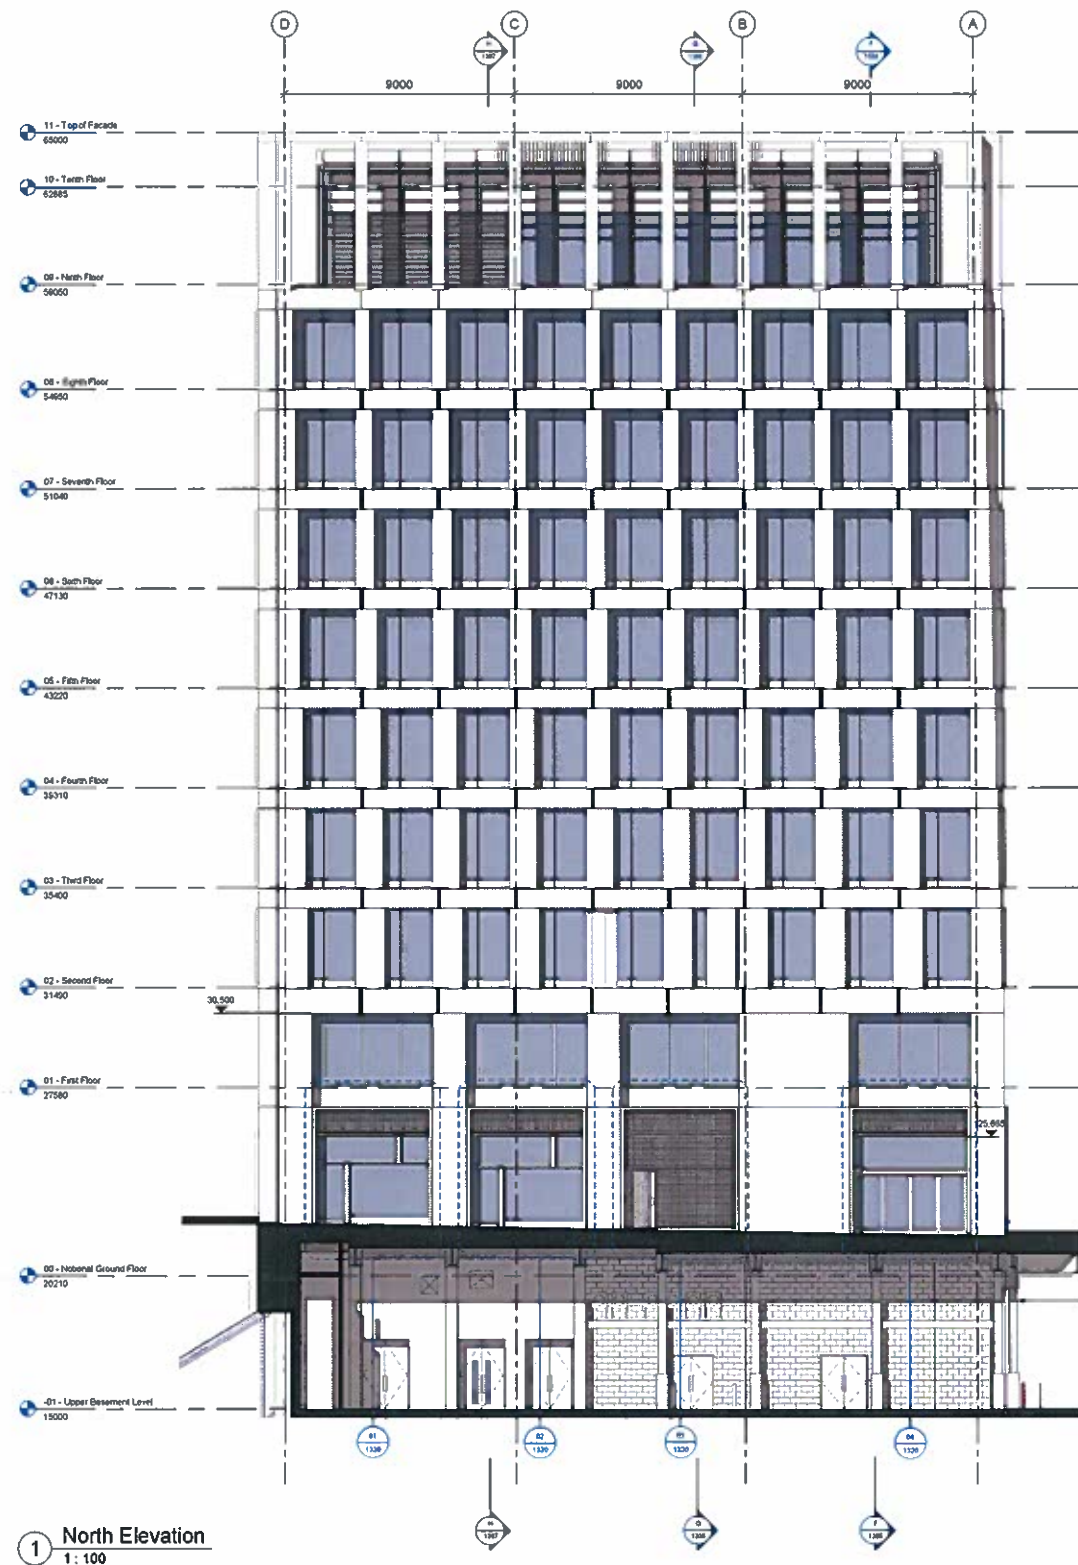

DO NOT SCALE FROM THIS DRAWING - ALL DIMENSIONS TO BE CHECKED ON SITE

Rev	By	Date	Description
1	AB	12/04/12	Approved for construction with Client's comments
2	AB	12/04/12	Approved for construction with Client's comments

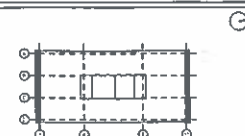


BAM Design Ltd
An operating company of
BAM Construction UK Ltd
Construction Services
Planning Design
Feasibility Studies
3D Visualisation

Kings Cross Zone B - Building B4

North and South Elevations

CONTRACT

Project No.	1100	Scale	1:100 @ A0
Drawn by	AS	Date	08/02/12
Checked by	MOC	Drawn by	AS
Project No.	4112	Arch	1100
			B

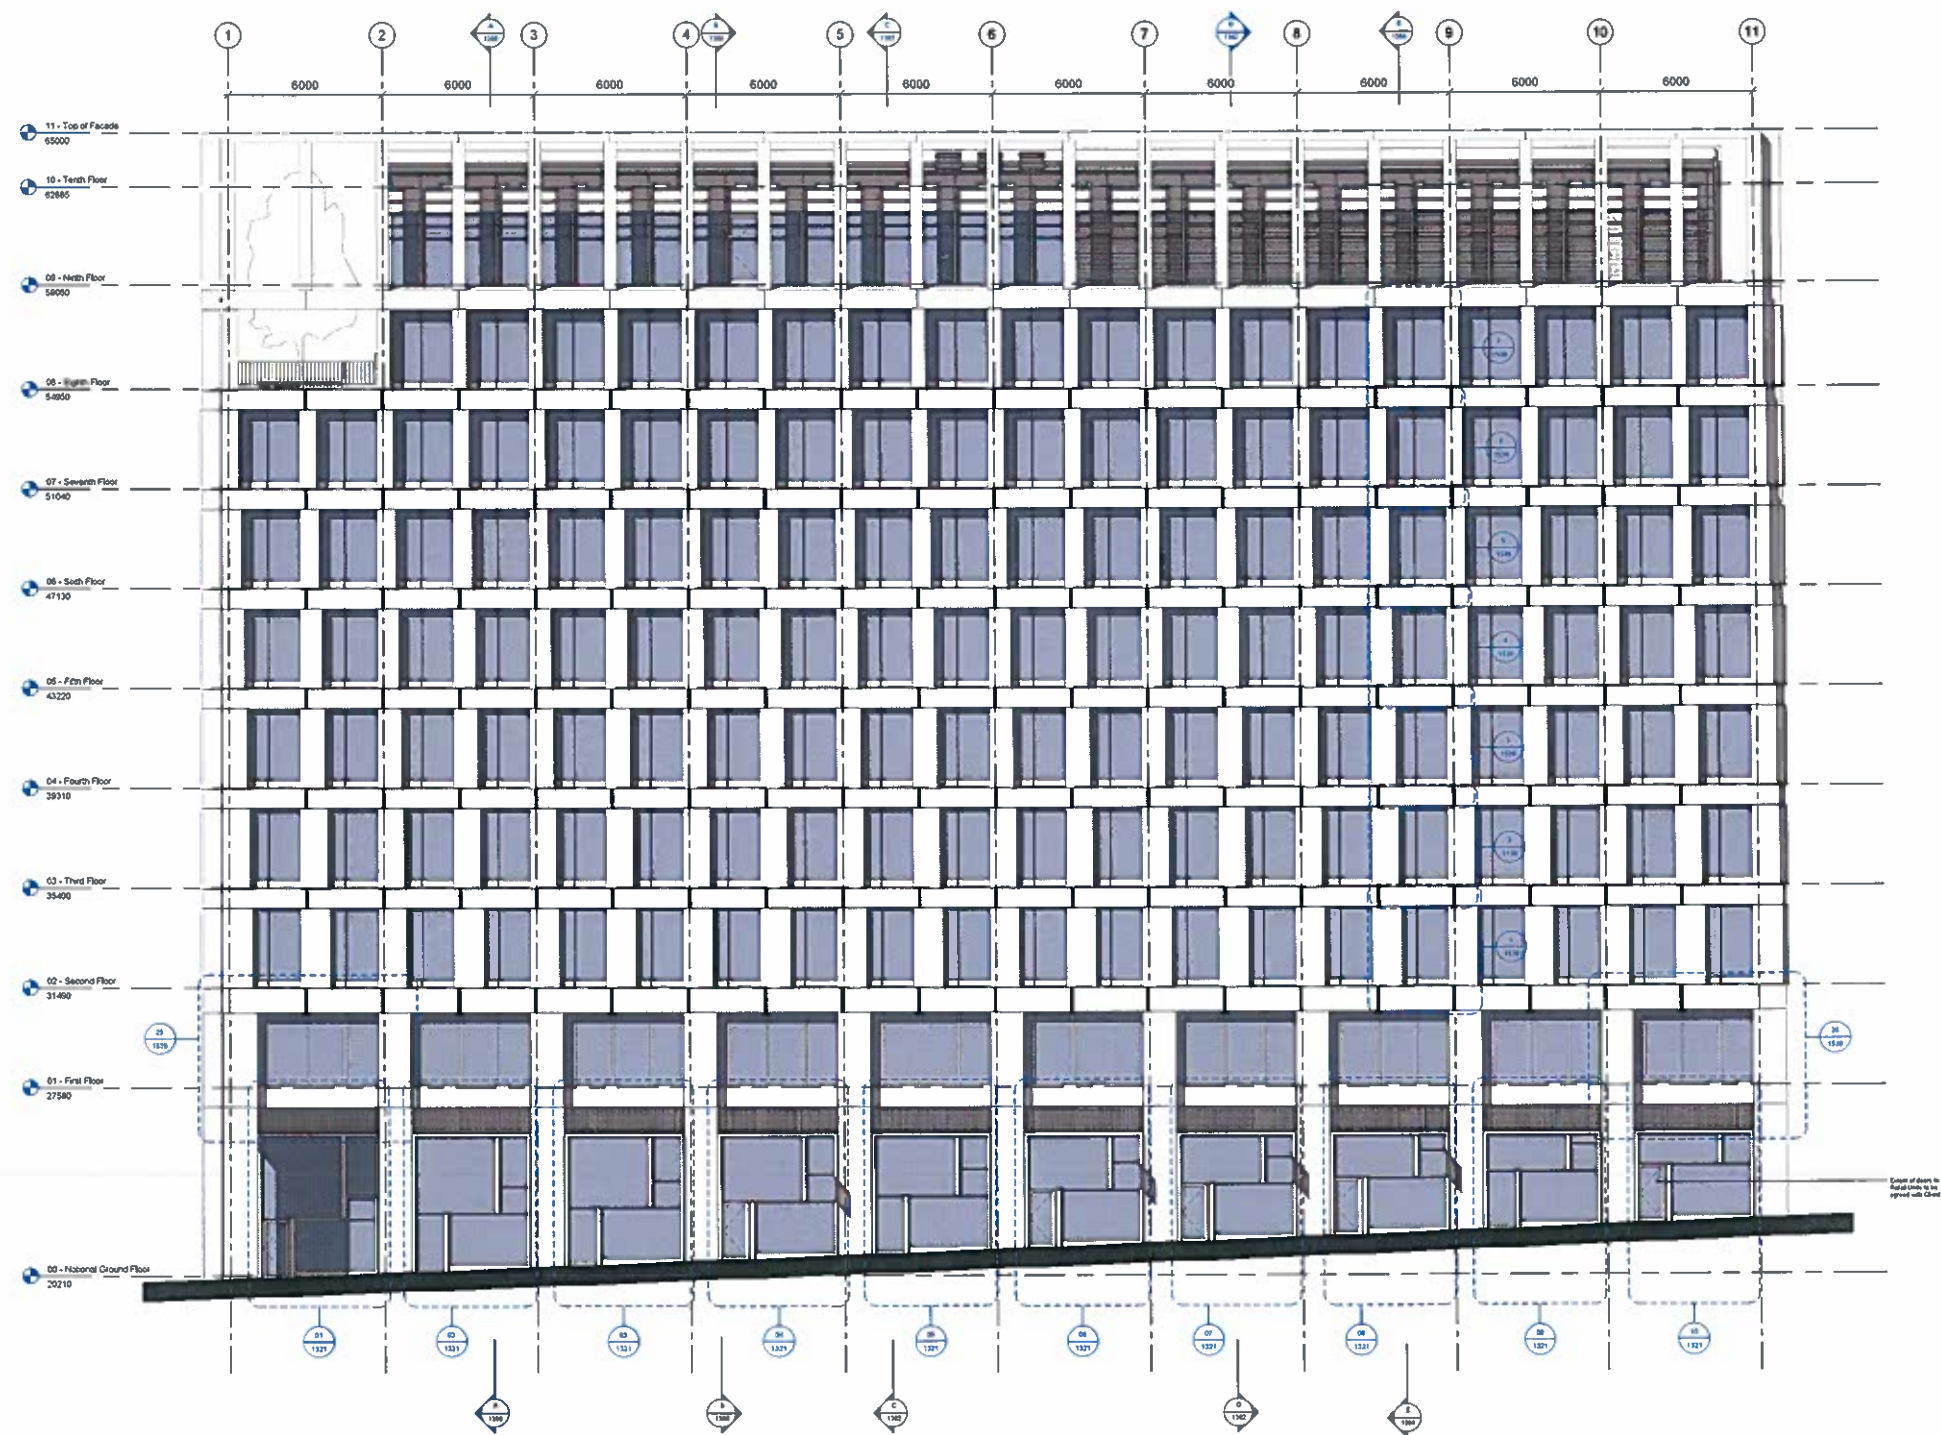

DO NOT SCALE FROM THIS DRAWING - ALL DIMENSIONS TO BE CHECKED ON SITE

B	FE	06/06/12	AS	1 Filler day reference markers added.
A	AS	12/06/12	MOC	Amended in accordance with Client's comments
rev	by	date	desc	amendments



Architecture
Structural Engineering
Environmental Services
Interior Design
Facilities Design
3D Visualization


BAM Design Ltd
An operating company of
BAM Construction UK Ltd
Construction Services
Quintessence, 141 Old
Barn Road, St Albans
Hertfordshire, AL1 2RD
T 01727 894200
E info@bam.co.uk
W www.bam.co.uk

Kings Cross Zone B - Building B4

East Elevation


CONTRACT

Contract No.	1100 @ AD
Client Ref.	06/02/12
Drawn by	AS
Checked by	MOC
Drawing No.	4112
Discipline	ARCH
Sheet No.	1101
Scale	B

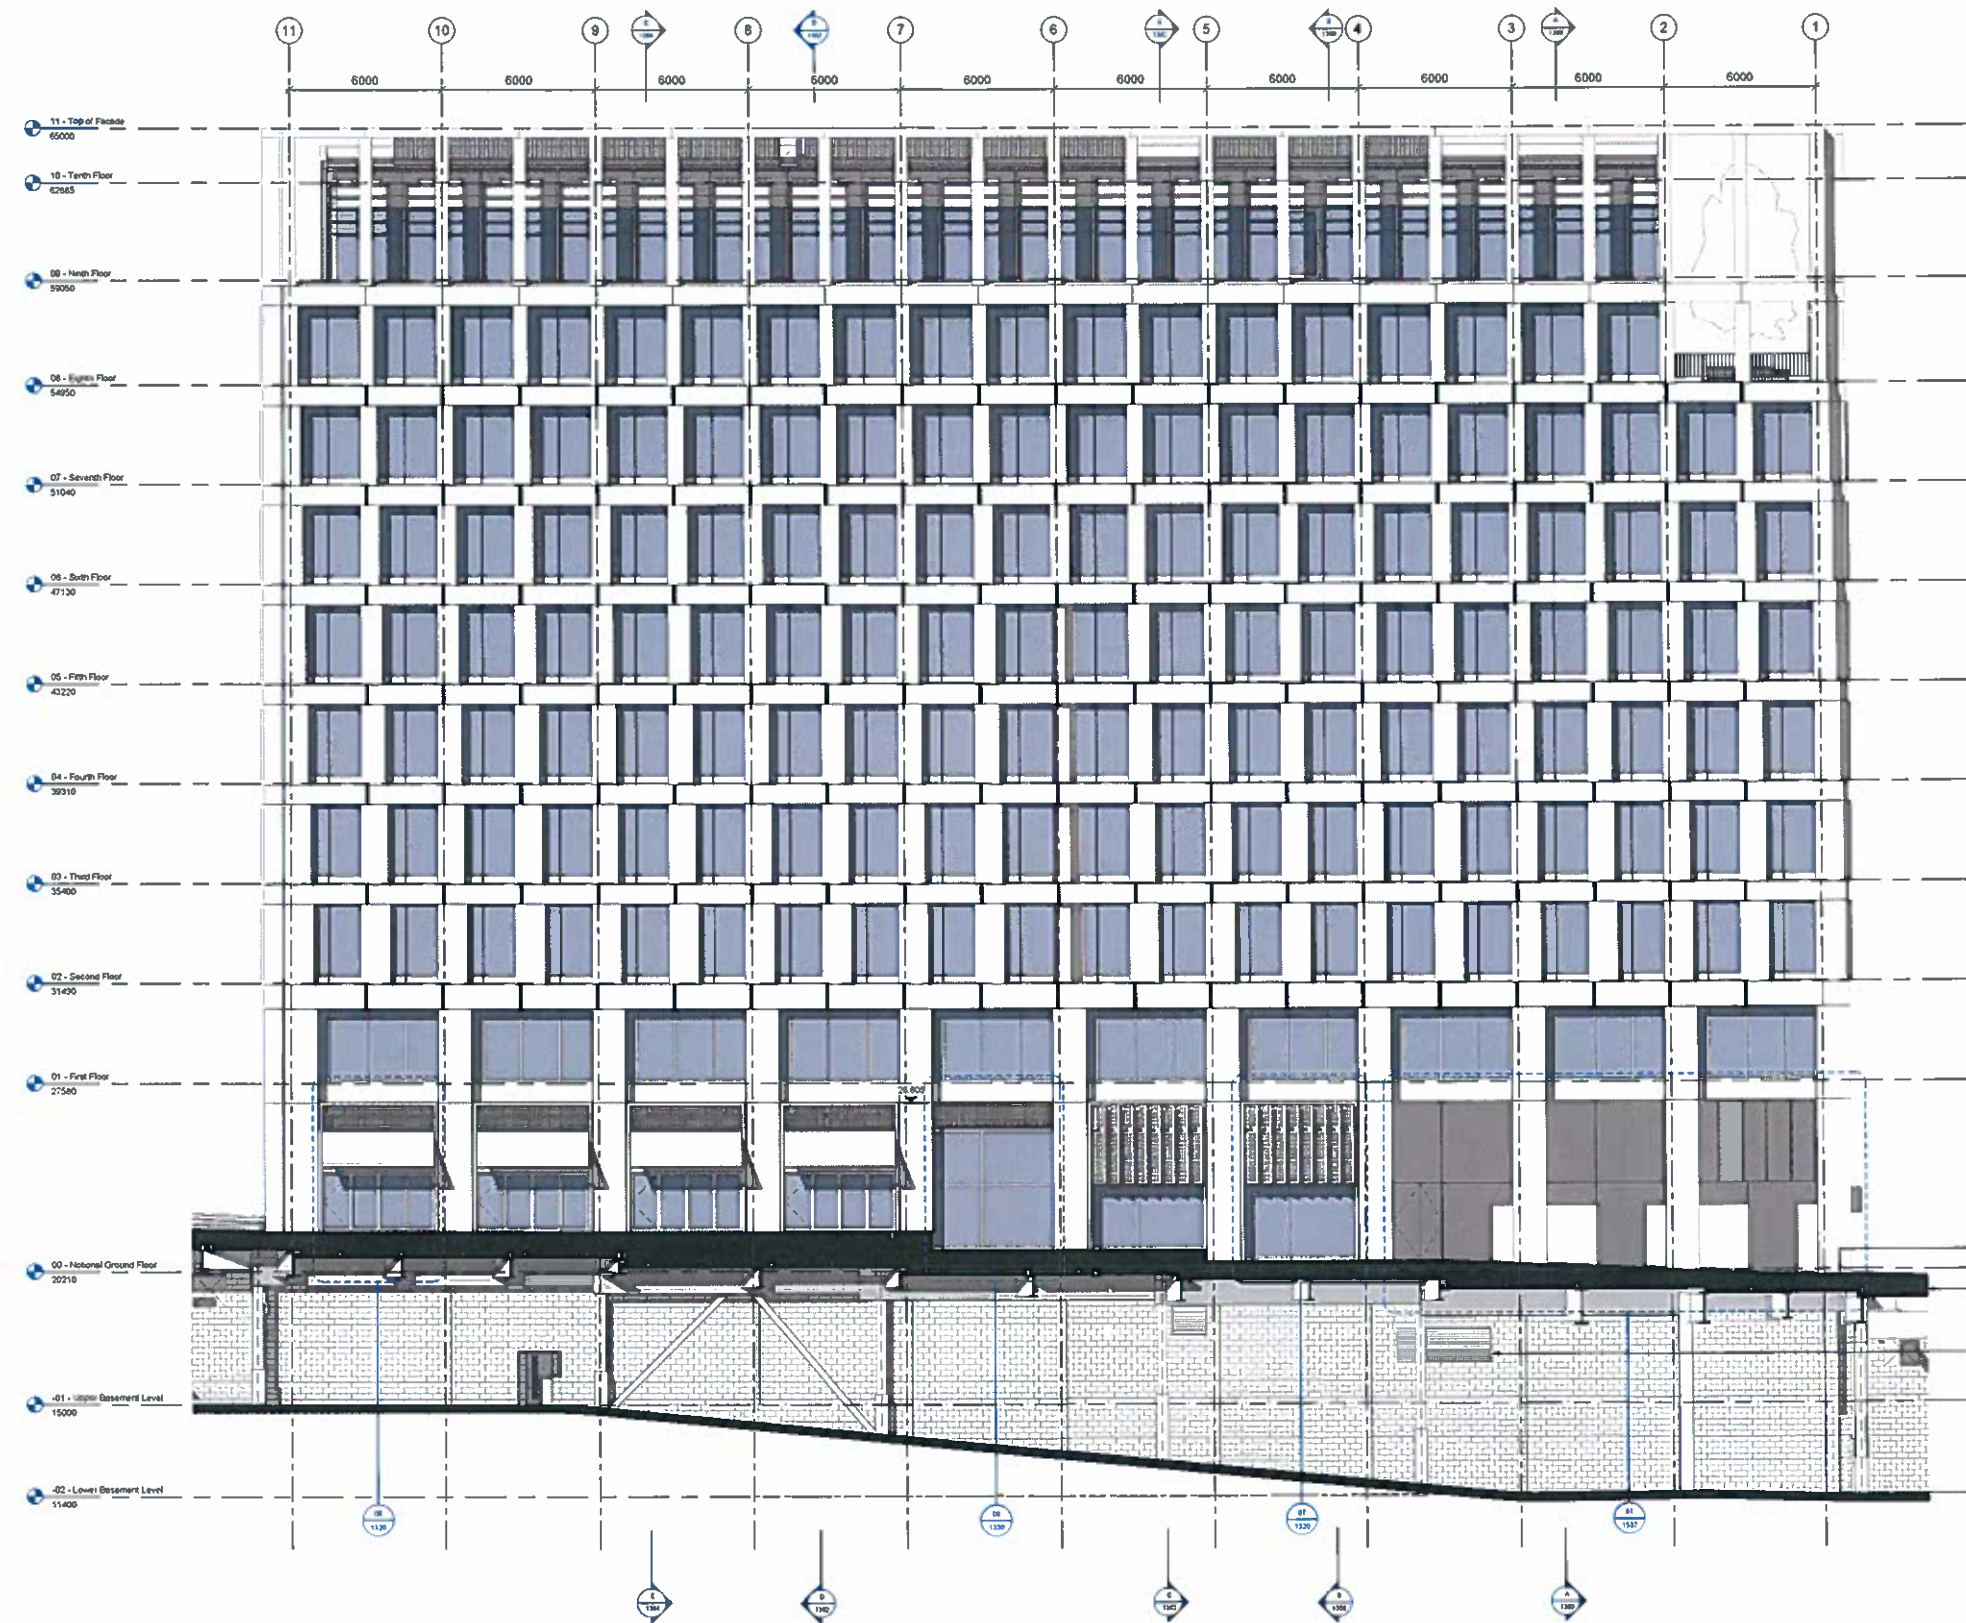

DO NOT SCALE FROM THIS DRAWING - ALL DIMENSIONS TO BE CHECKED ON SITE

1	PE	06/06/12	AS	Final design for building approval
2	AS	12/06/12	MOC	Amended to include details with Client's comments
rev	by	date	drawn	approved

 

BAM Design Ltd
An operating subsidiary of
BAM Construction Ltd
Constitutional Building, 100
Canal Street, Birmingham, B1 1AA
T: 0121 222 1200
E: info@bam.co.uk
W: www.bam.co.uk

Kings Cross Zone B - Building B4

West Elevation

CONTRACT

Contract no.	1100 @ AD
Issue no.	08/02/12
AS	MOC
4112	ARCH
1102	B