

1 —

2 —




3 —

4 —

5 —

6 —

7 —

 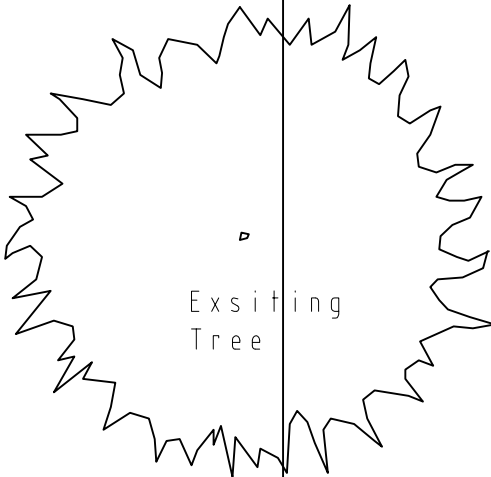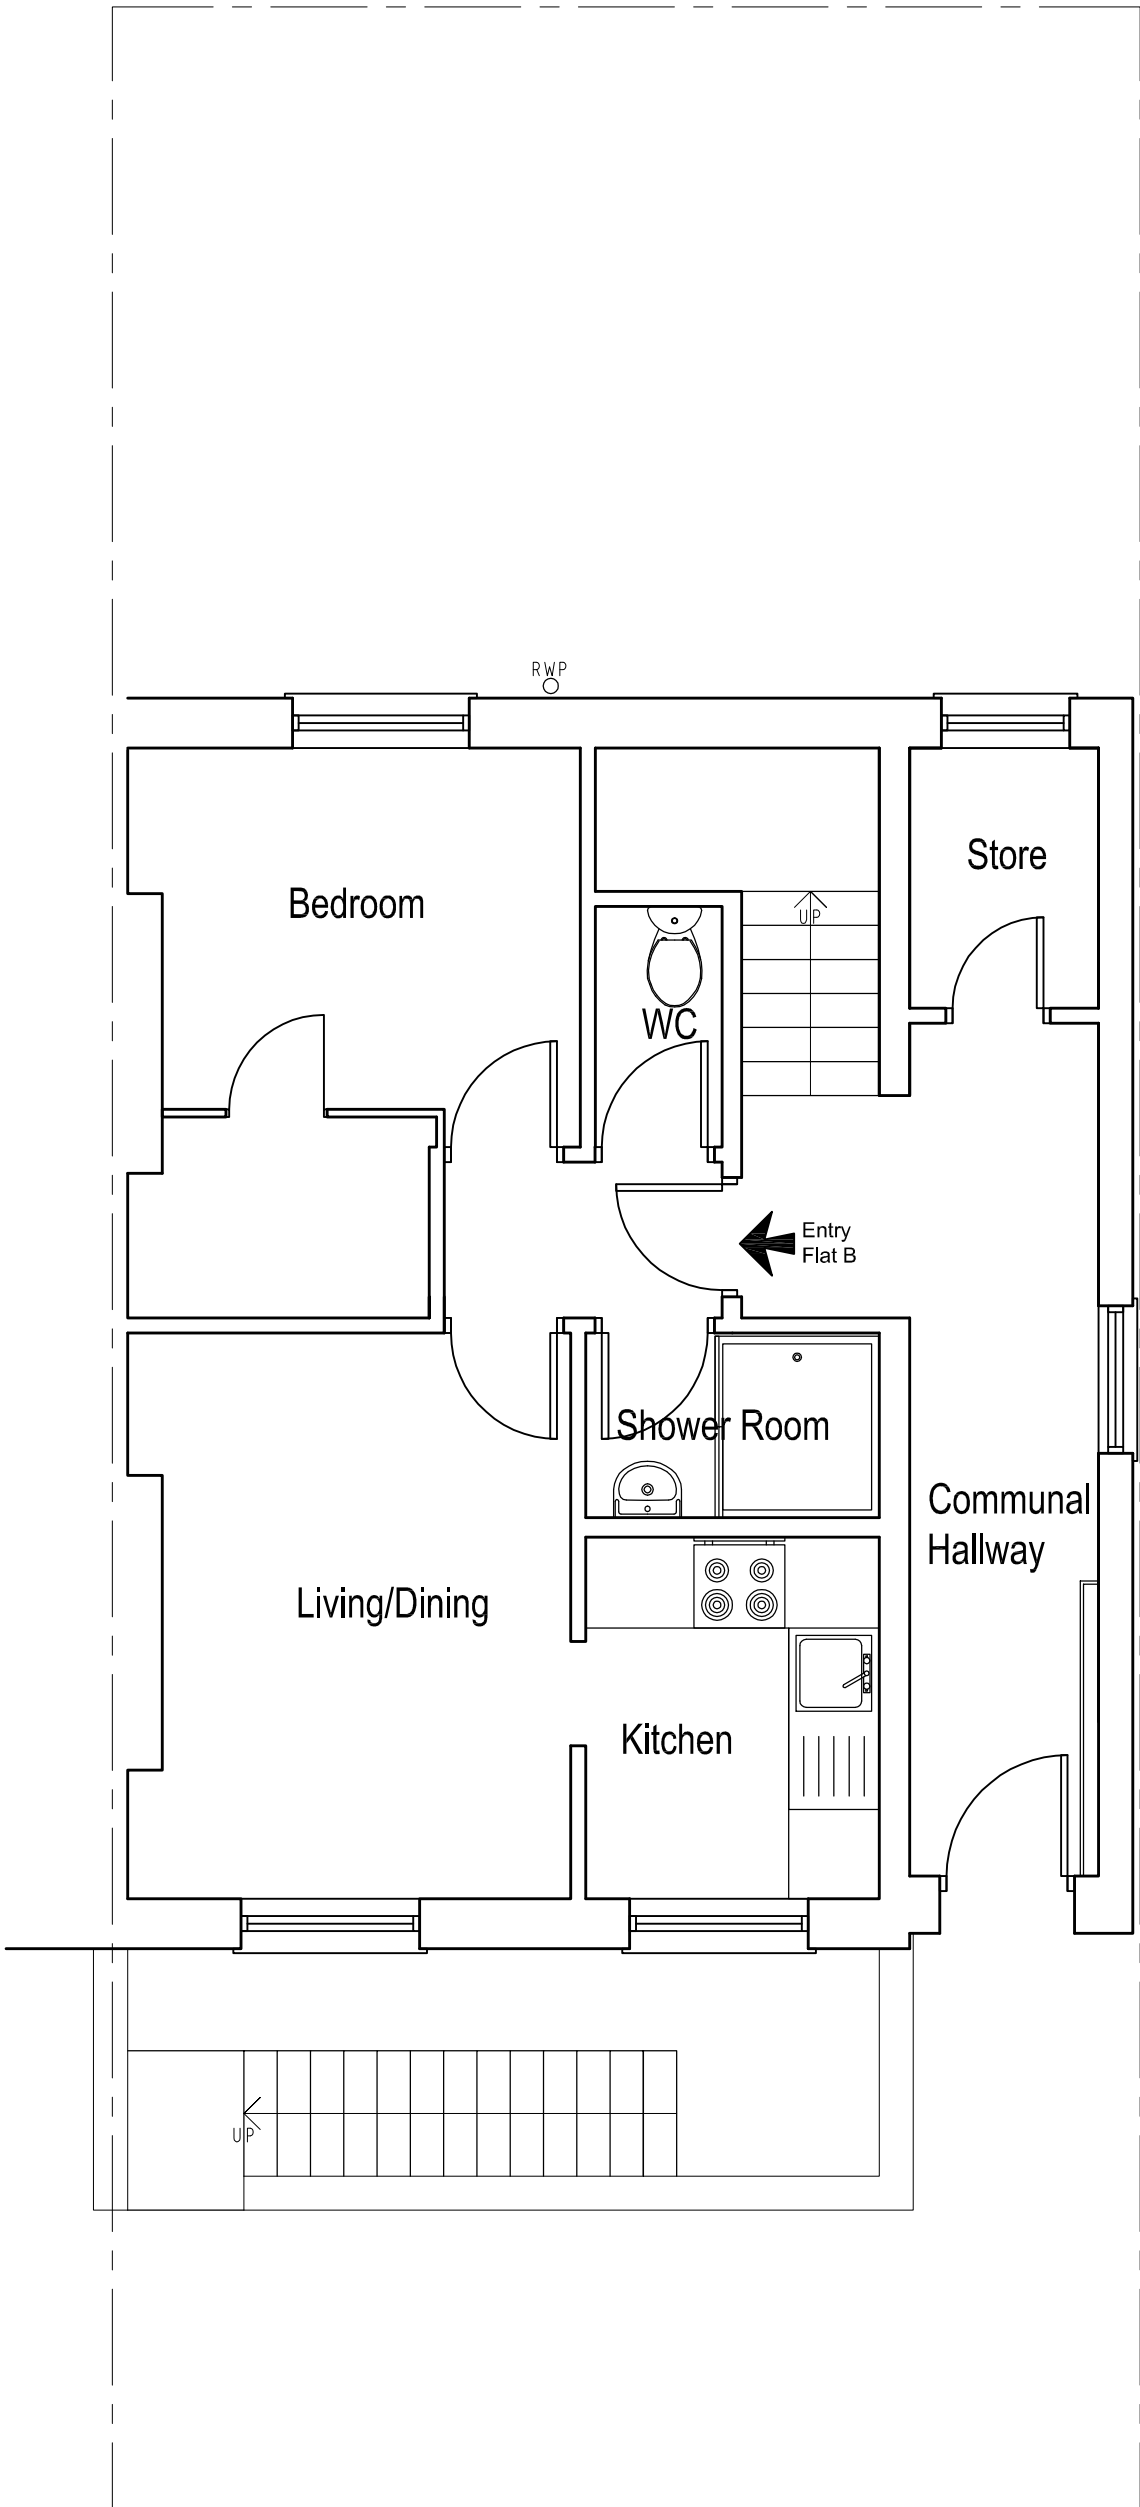

7A EXISTING GROUND FLOOR PLAN

SCALE 1:50

-	Client	Drawing Title Existing Ground Floor Plan	Project Number	13-103	Drawing Number		
	Project Title		Scale	1:50 (A3)	Sheet No.	13-103-02	Rev. -
			Date	15/05/13			
			Revised				
			Status	-			
	Rev	Date	Description	Rev By	Ckd By		
	148 Camden Street, London, NW1 9PA						