

1 —


2 —

3 —


4 —

5 —


1  
2  
3  
4  
5  
6  
7

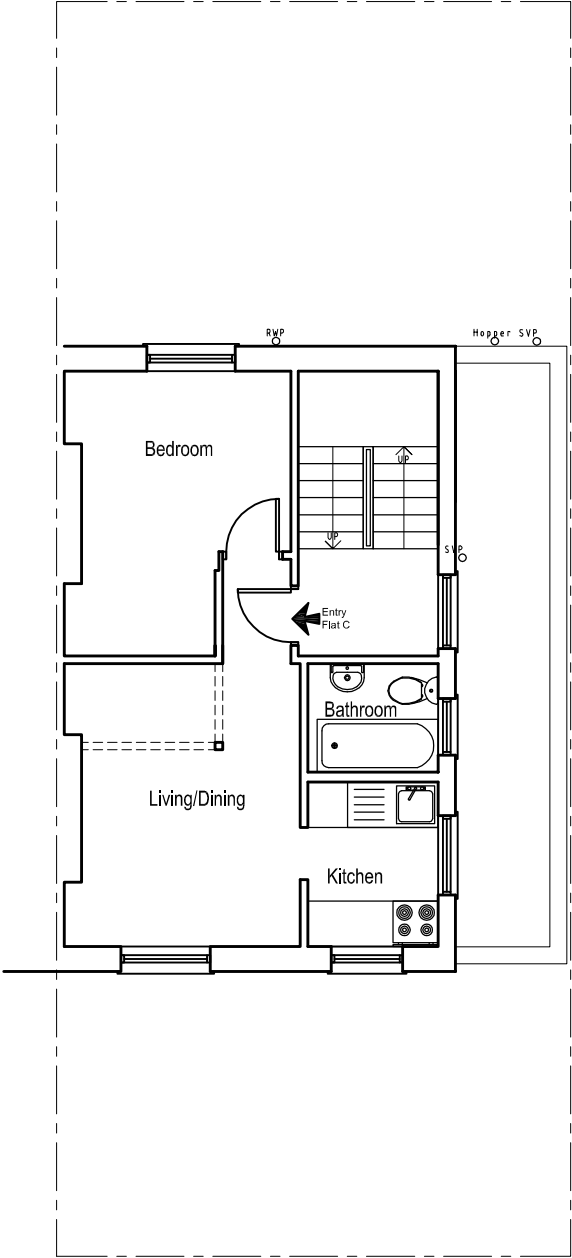

EXISTING FIRST  
FLOOR PLAN

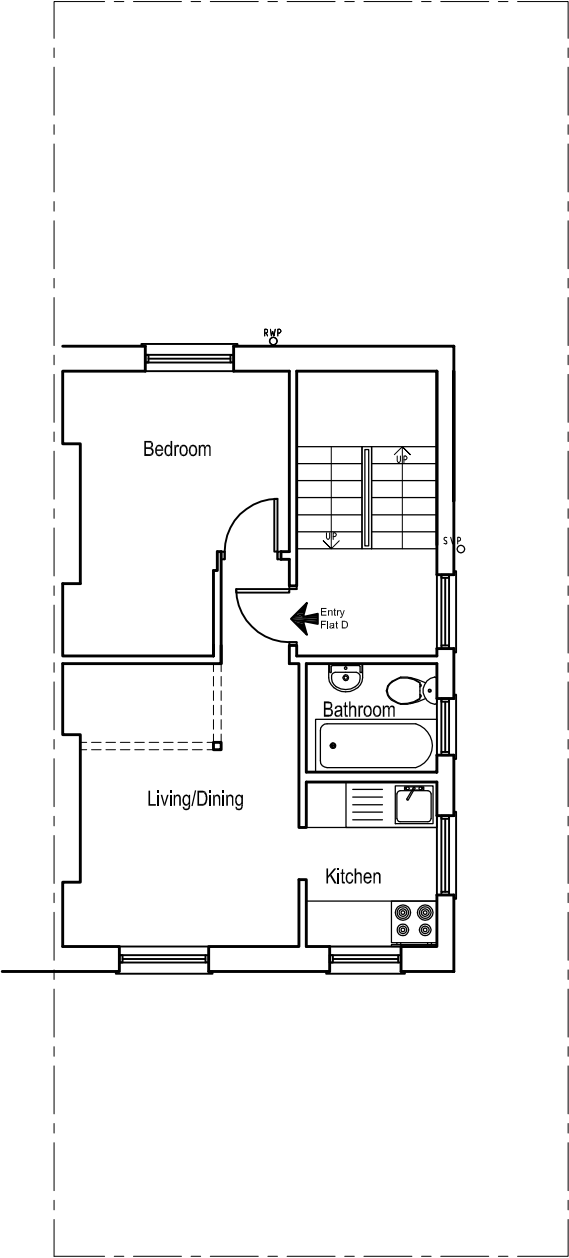


EXISTING SECOND  
FLOOR PLAN

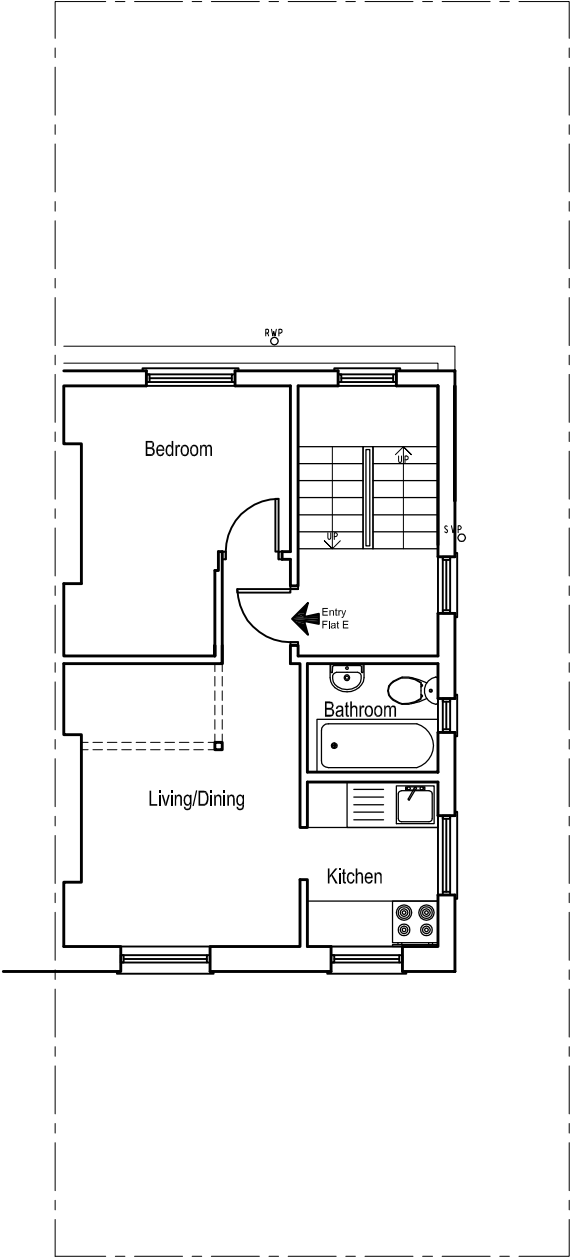

EXISTING THIRD  
FLOOR PLAN

6A EXISTING UPPER FLOOR PLANS

SCALE 1:100

 

6 —

7 —

|                                   |                                                               |                                                       |                       |           |                |  |
|-----------------------------------|---------------------------------------------------------------|-------------------------------------------------------|-----------------------|-----------|----------------|--|
| <div><div><div></div></div></div> | Client                                                        | Drawing Title<br><br>Existing<br>Upper Floor<br>Plans | Project Number 13-103 |           | Drawing Number |  |
|                                   | Project Title<br><br>148 Camden Street,<br>London,<br>NW1 9PA |                                                       | Scale 1:50 (A3)       | Sheet No. | Rev.           |  |
|                                   |                                                               |                                                       | Date 15/05/13         | 13-103-03 | -              |  |
|                                   |                                                               |                                                       | Revised               |           |                |  |
|                                   |                                                               |                                                       | Status                |           |                |  |
|                                   | Rev Date Description Rev By Ckd By                            |                                                       |                       |           |                |  |