

1 —

2 —


3 —

4 —

5 —



6 —

7 —

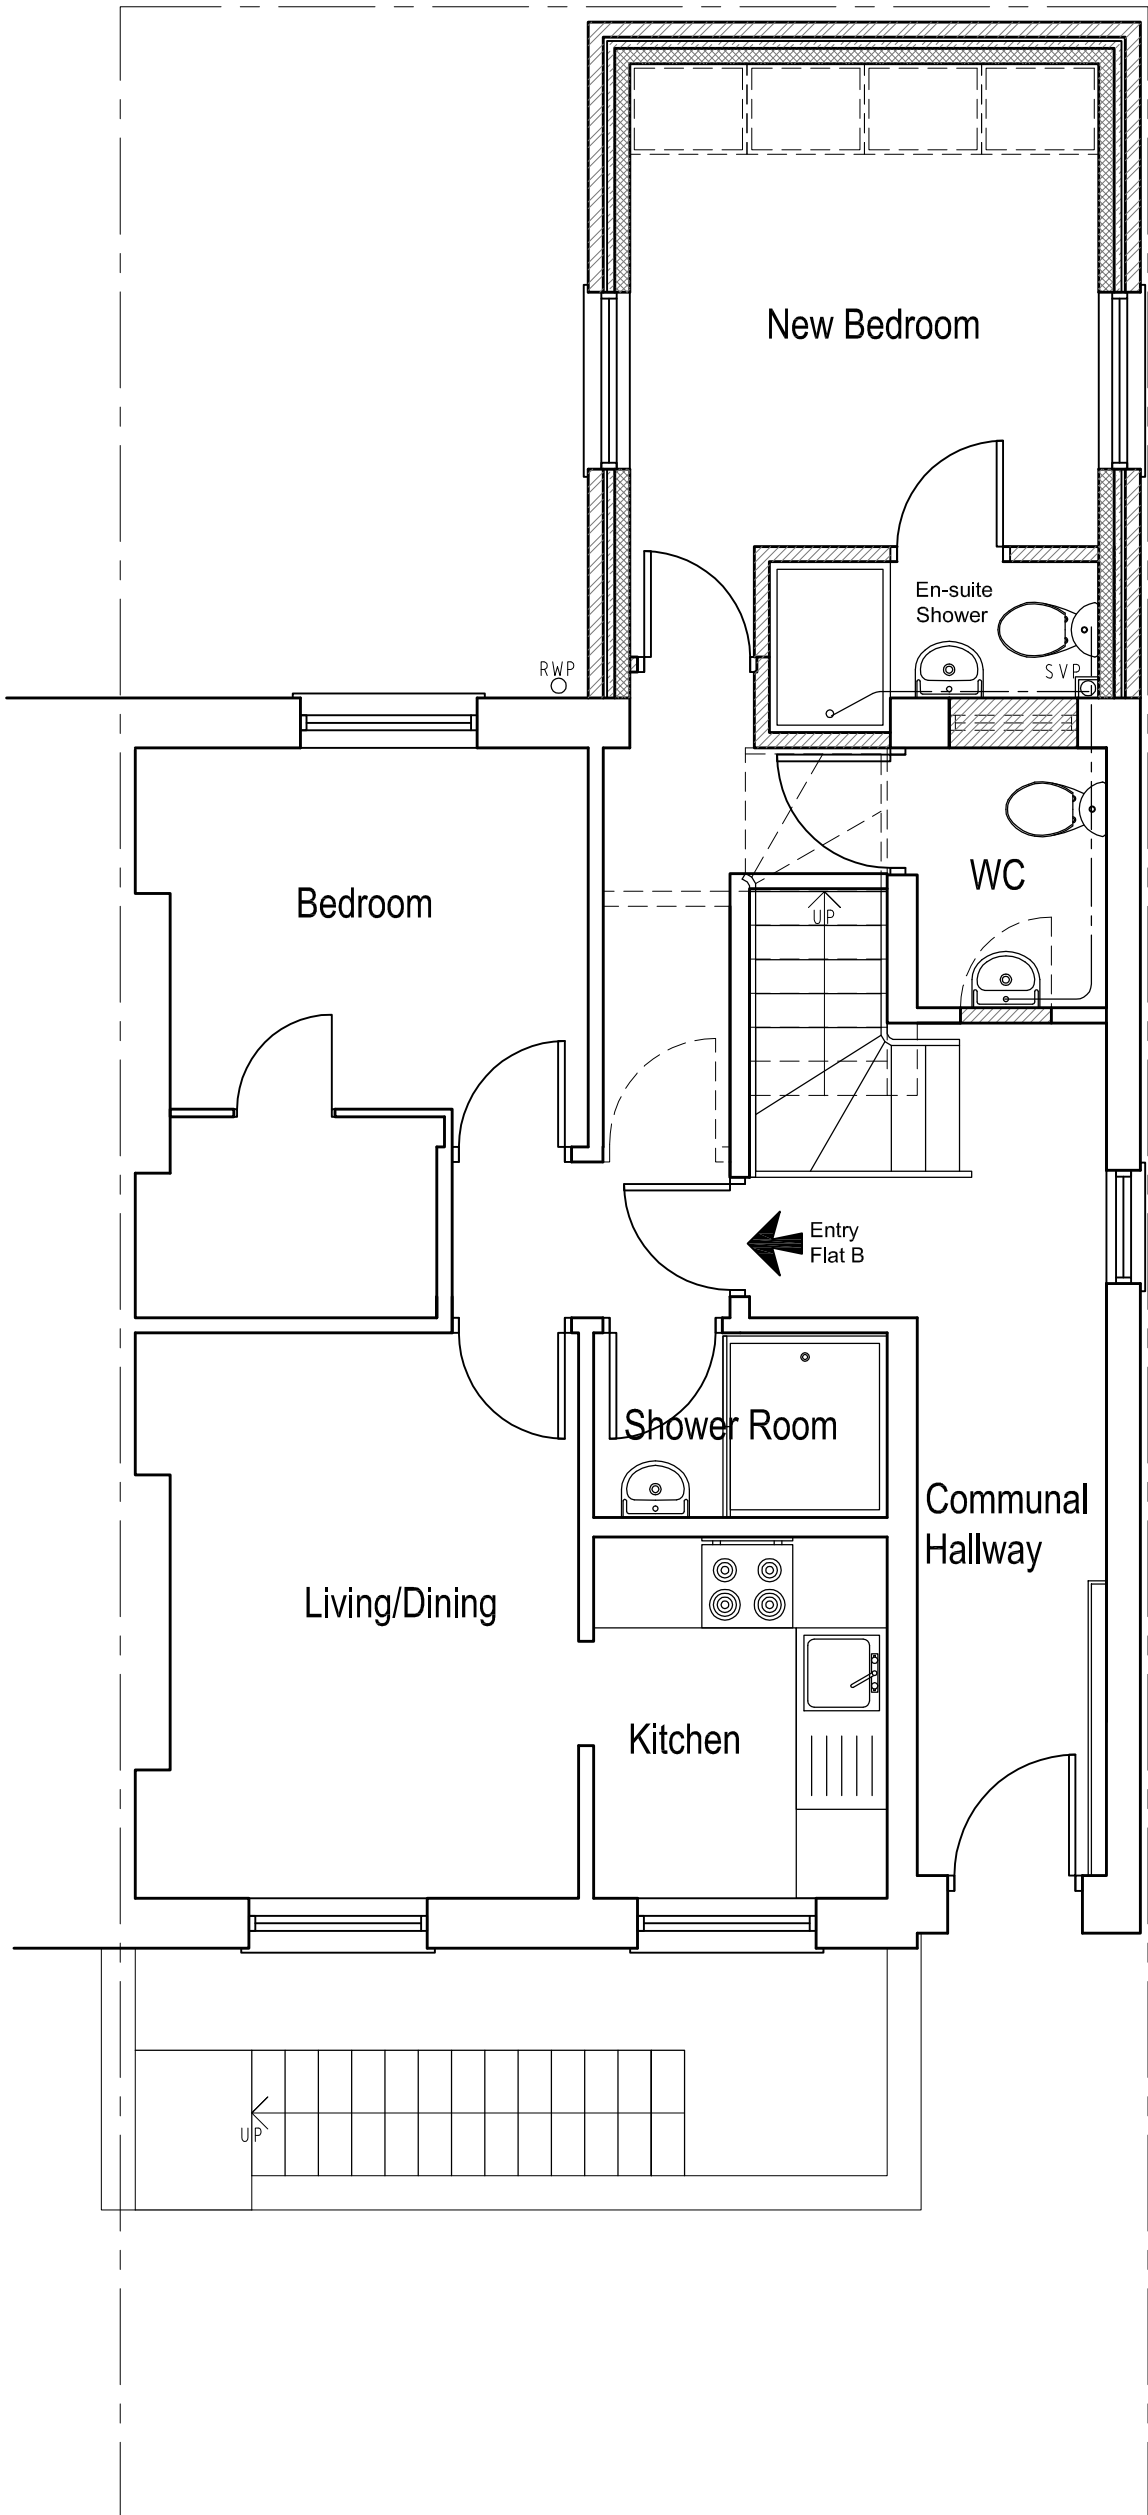

Legend

- Blockwork
- Insulation
- Brickwork
- New Partition/Wall

 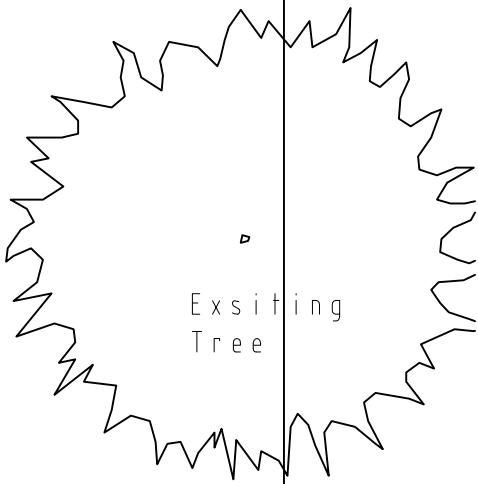

7A PROPOSED GROUND FLOOR PLAN

SCALE 1:50

-	Client	Drawing Title	Proposed Ground Floor Plan			Project Number	13-103	Drawing Number			
	Project Title					Scale	1:50 (A3)	Sheet No.	13-103-05	Rev.	-
						Date	15/05/13				
						Revised					
		Rev	Date	Description	Rev By	Ckd By	Status	-			
148 Camden Street, London, NW1 9PA											