


1 —

2 —


3 —

4 —


5 —

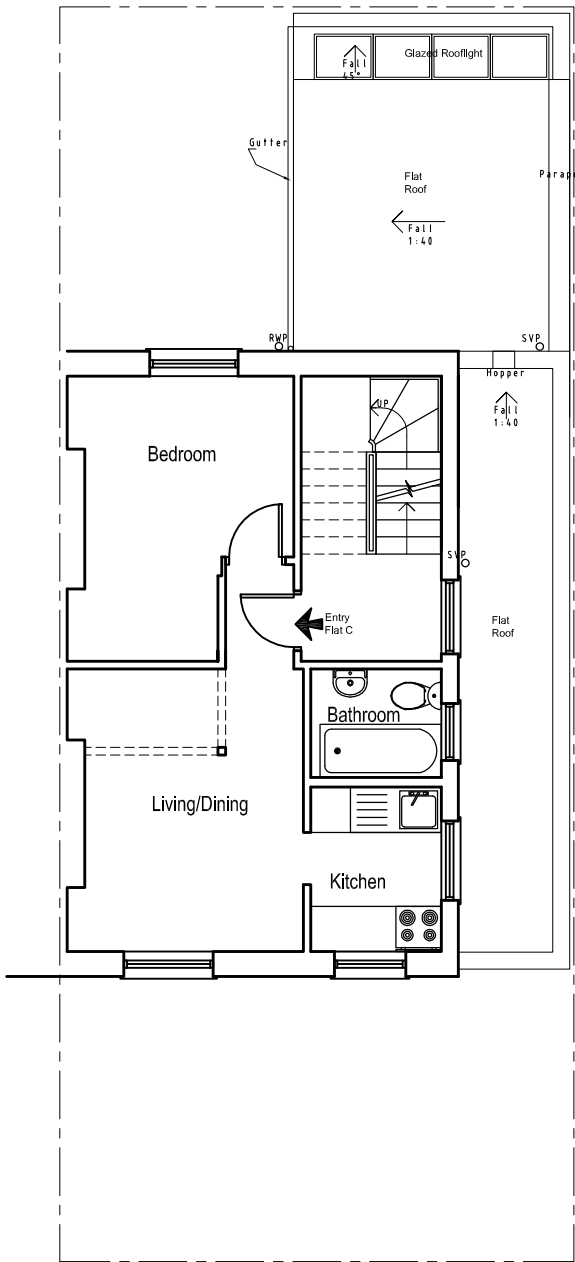

PROPOSED FIRST FLOOR PLAN

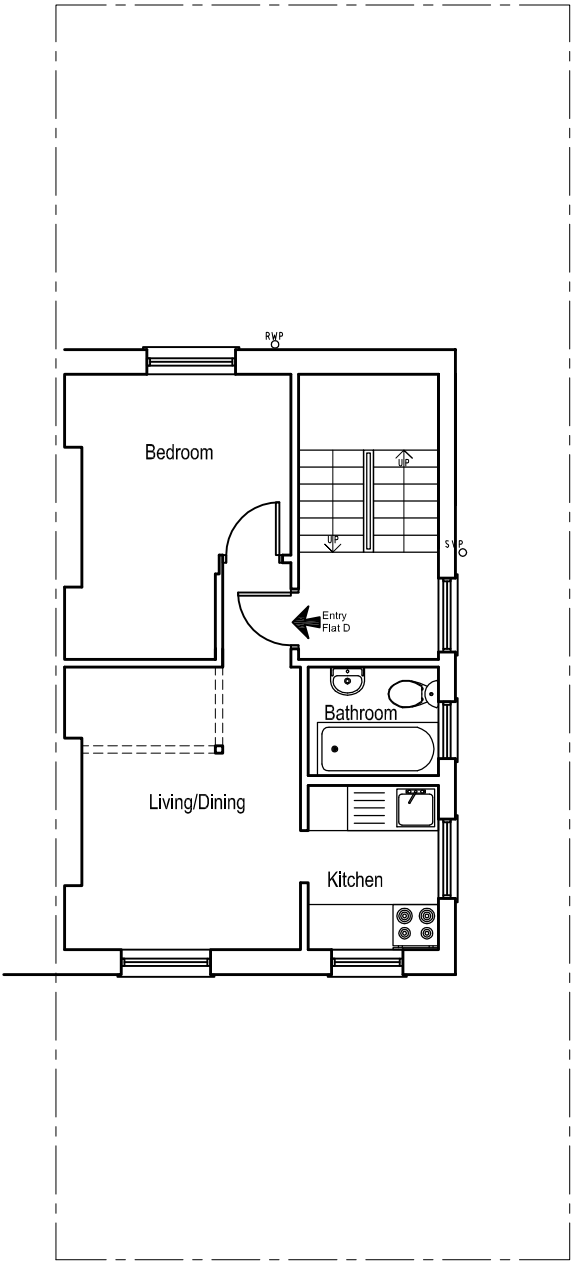

PROPOSED SECOND FLOOR PLAN

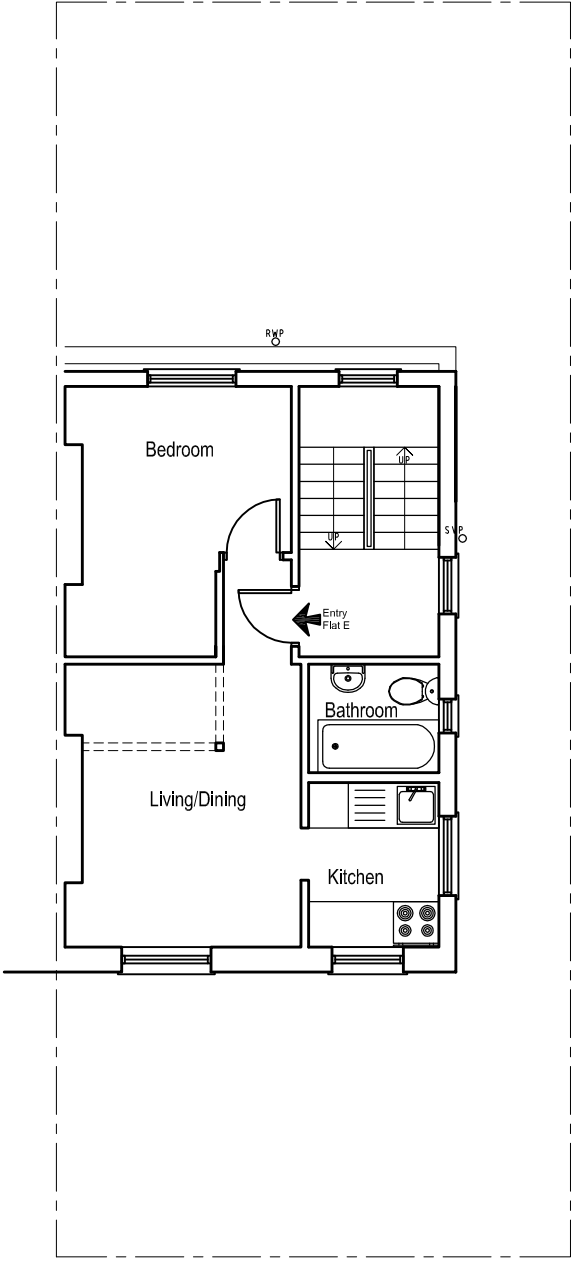


PROPOSED THIRD FLOOR PLAN

6 —

7 —

6A PROPOSED UPPER FLOOR PLANS

SCALE 1:100

 	Client	Drawing Title Proposed Upper Floor Plans		Project Number 13-103	Drawing Number	
	Project Title			Scale 1:100 (A3)	Sheet No.	Rev.
	148 Camden Street, London, NW1 9PA	Rev	Date	Description	Rev By	Ckd By