


1 —

2 —

3 —

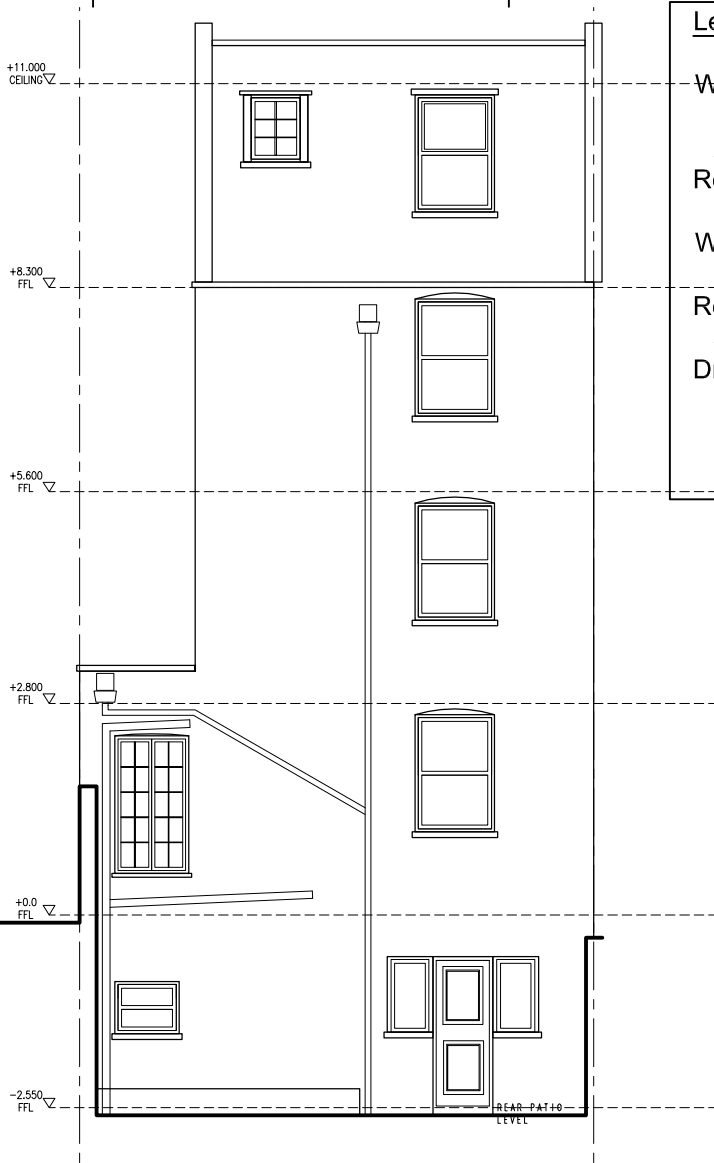

- Legend of Materials:**
- Walls:**
1. Facing brickwork to match existing.
 2. Concrete coping.
- Roof:**
3. Flat felted roof.
- Windows:**
4. White timber windows to match existing.
- Roof Lights**
5. Grey aluminium roof windows.
- Drainage:**
6. UPVC Gutter and downpipe (black) to match existing.


3A EXISTING REAR ELEVATION

SCALE 1:100

4 —

5 —


6 —

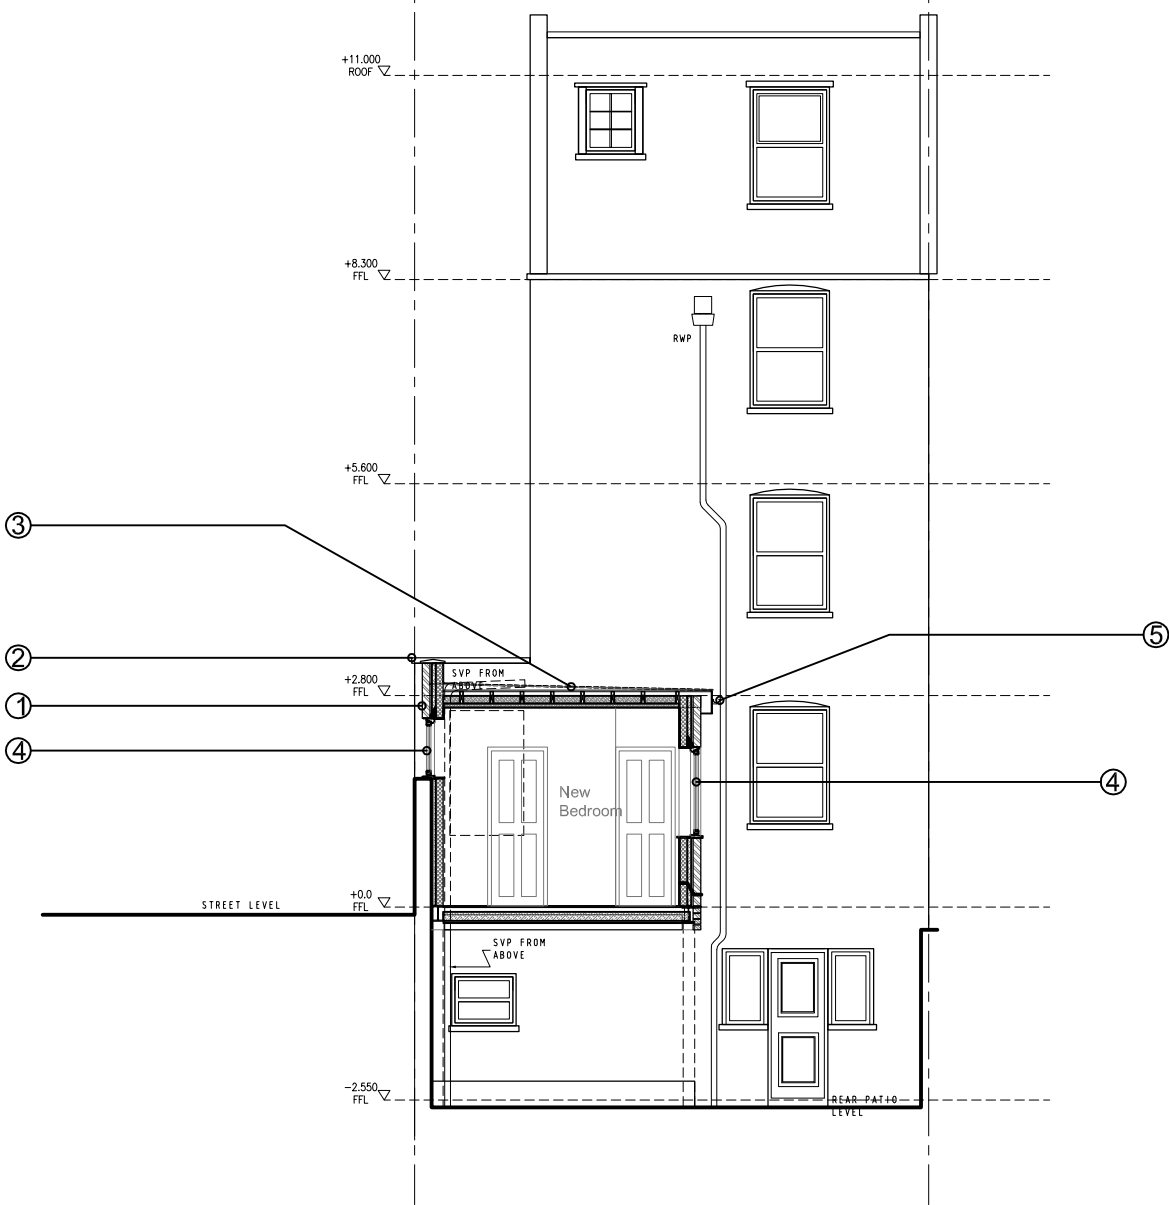

7A PROPOSED REAR ELEVATION

SCALE 1:100

7 —

 

-	Client	Drawing Title Existing and Proposed Rear Elevation	Project Number	13-103	Drawing Number	
	Project Title 148 Camden Street, London, NW1 9PA		Scale	1:100 (A3)	Sheet No.	Rev.
			Date	21/05/13	13-103-08	-
			Revised			
			Status			
			Rev	Date	Description	Rev By