




These drawings are copyright A3 Associates and may not be reproduced or copied without consent
Do not scale from the drawings for construction purposes
All discrepancies with other drawings or documents should be notified to the Architect upon discovery
All dimensions to be checked on site
If in doubt ask

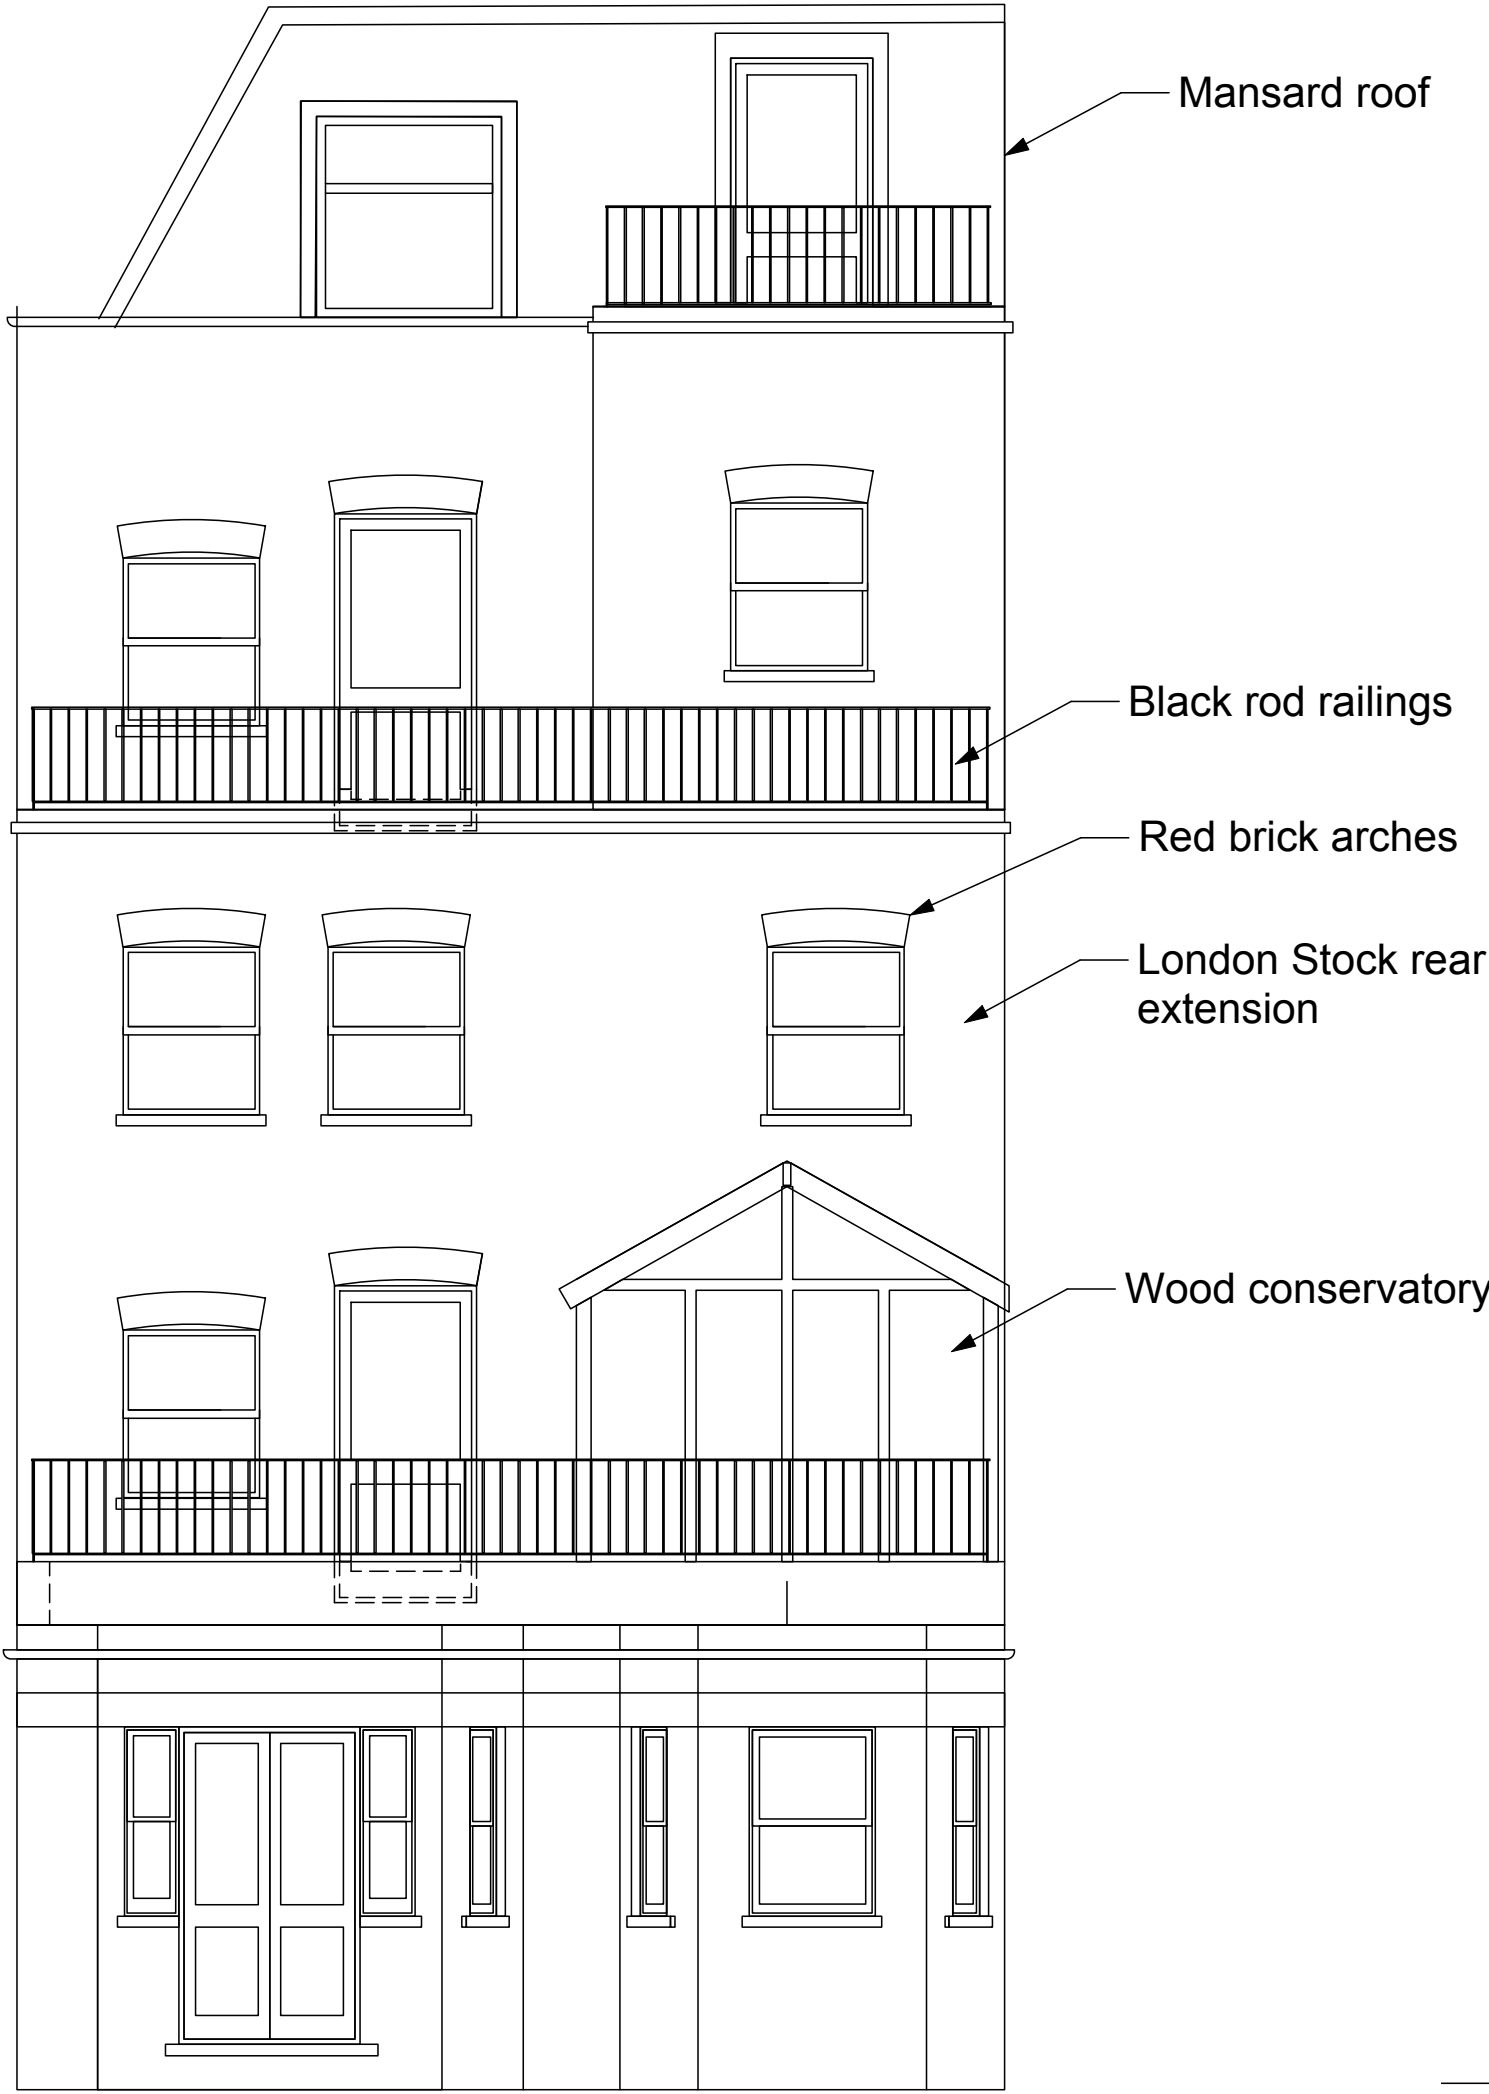


1 Existing Rear Elevation

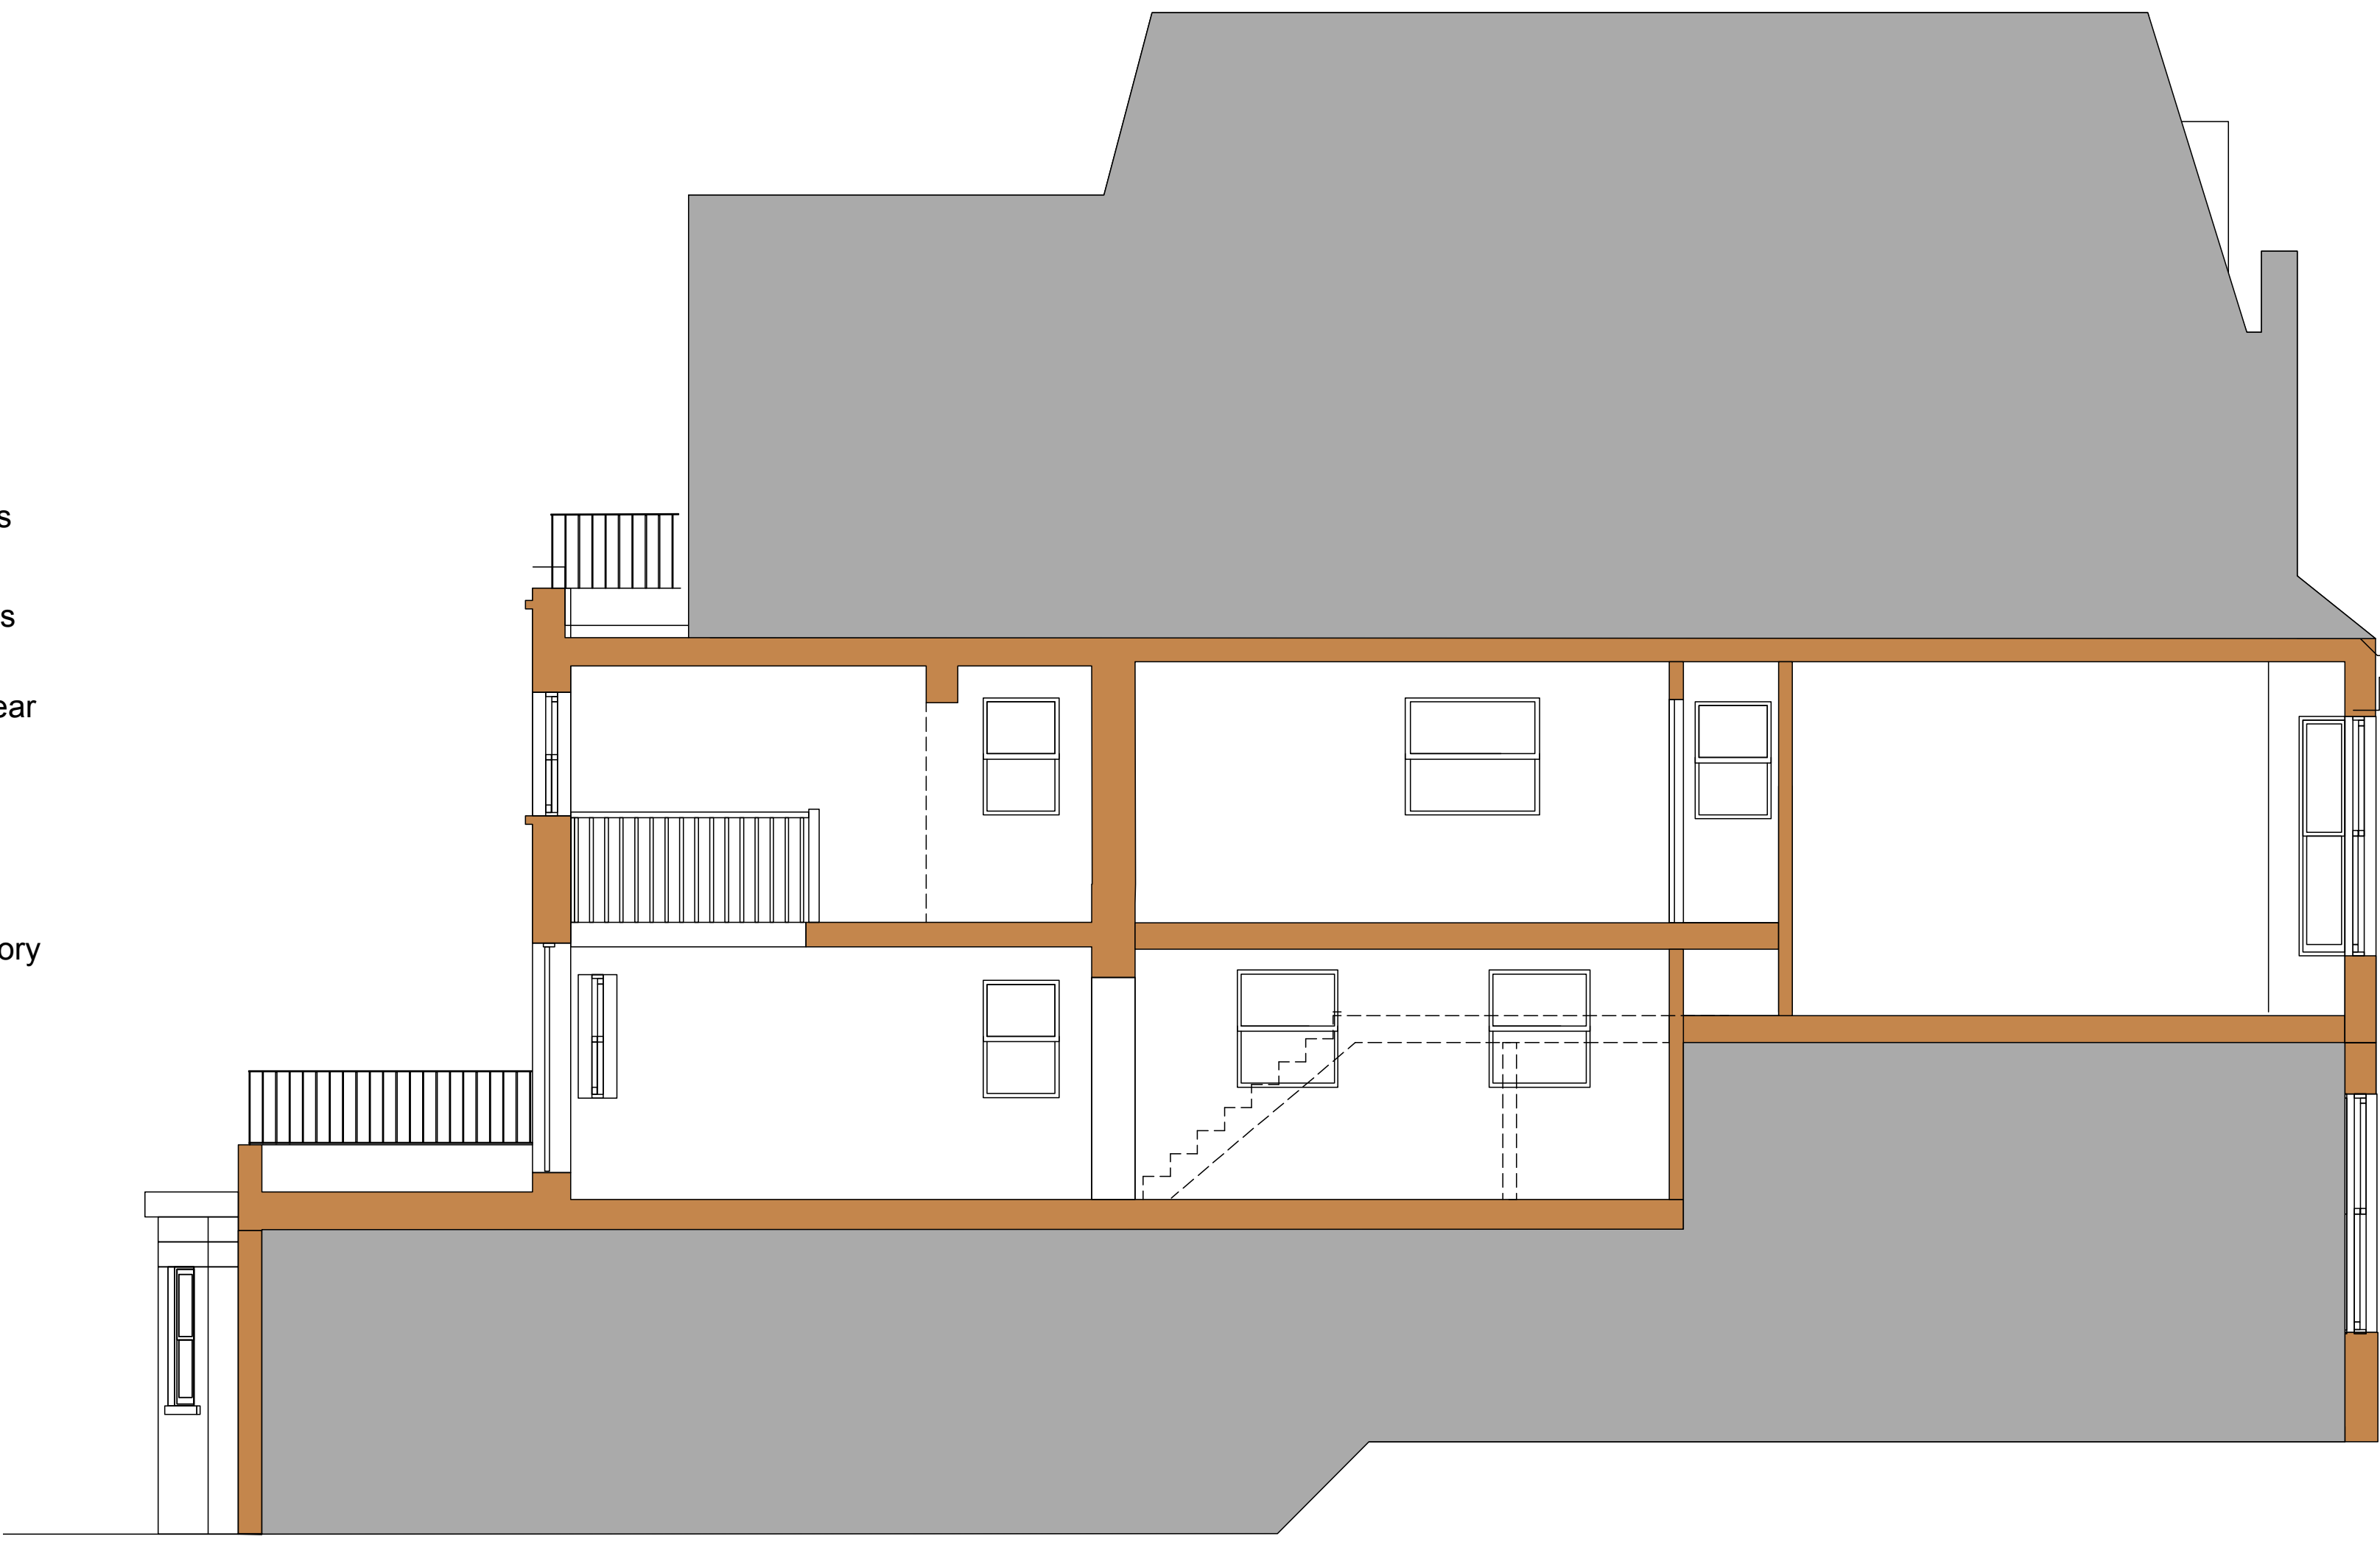


2 Existing Section

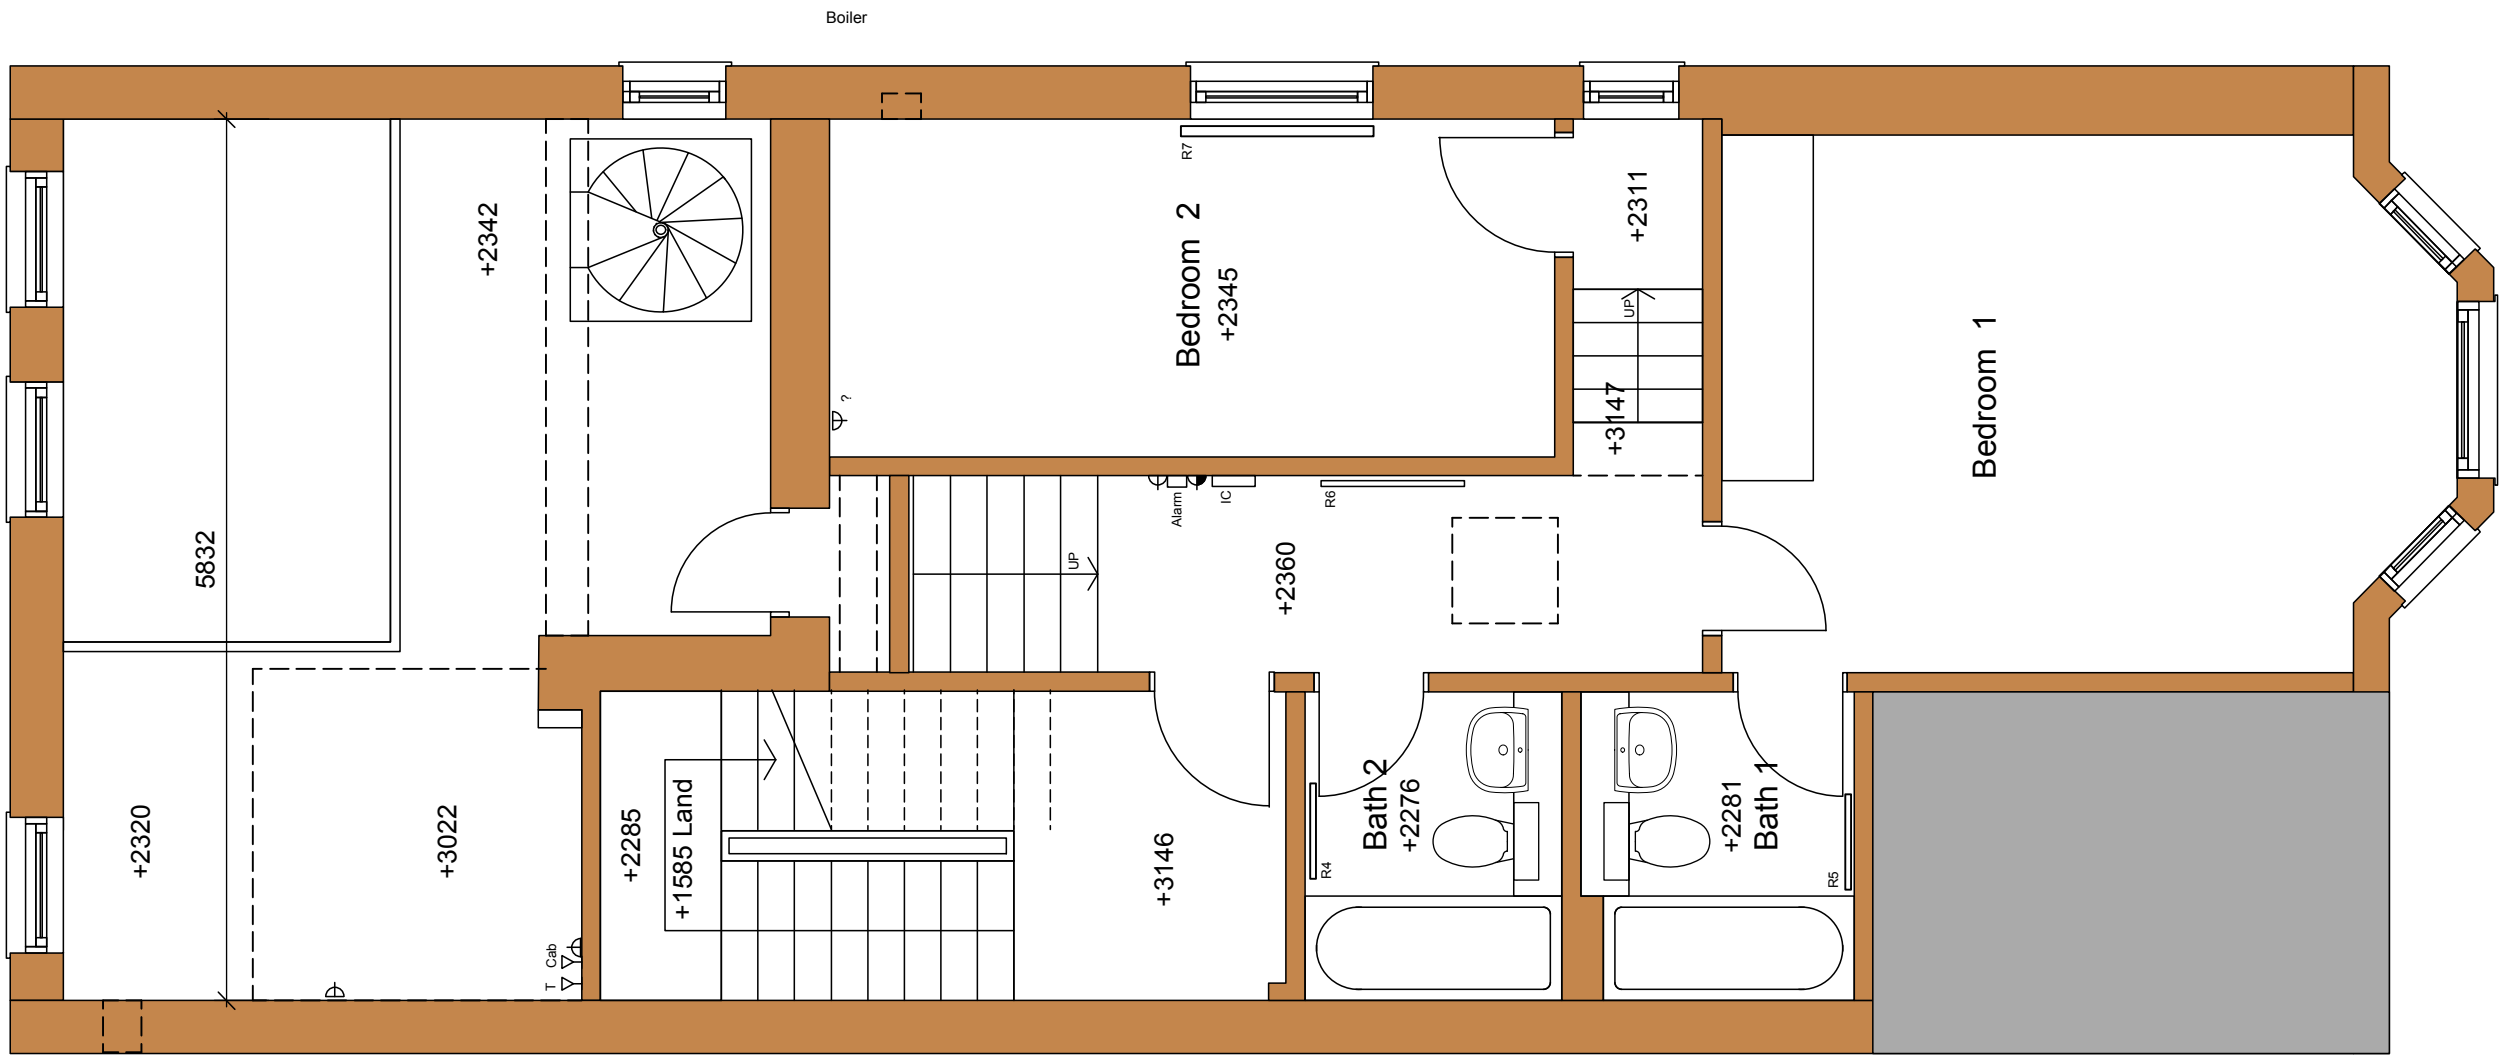

3 Existing Upper Floor

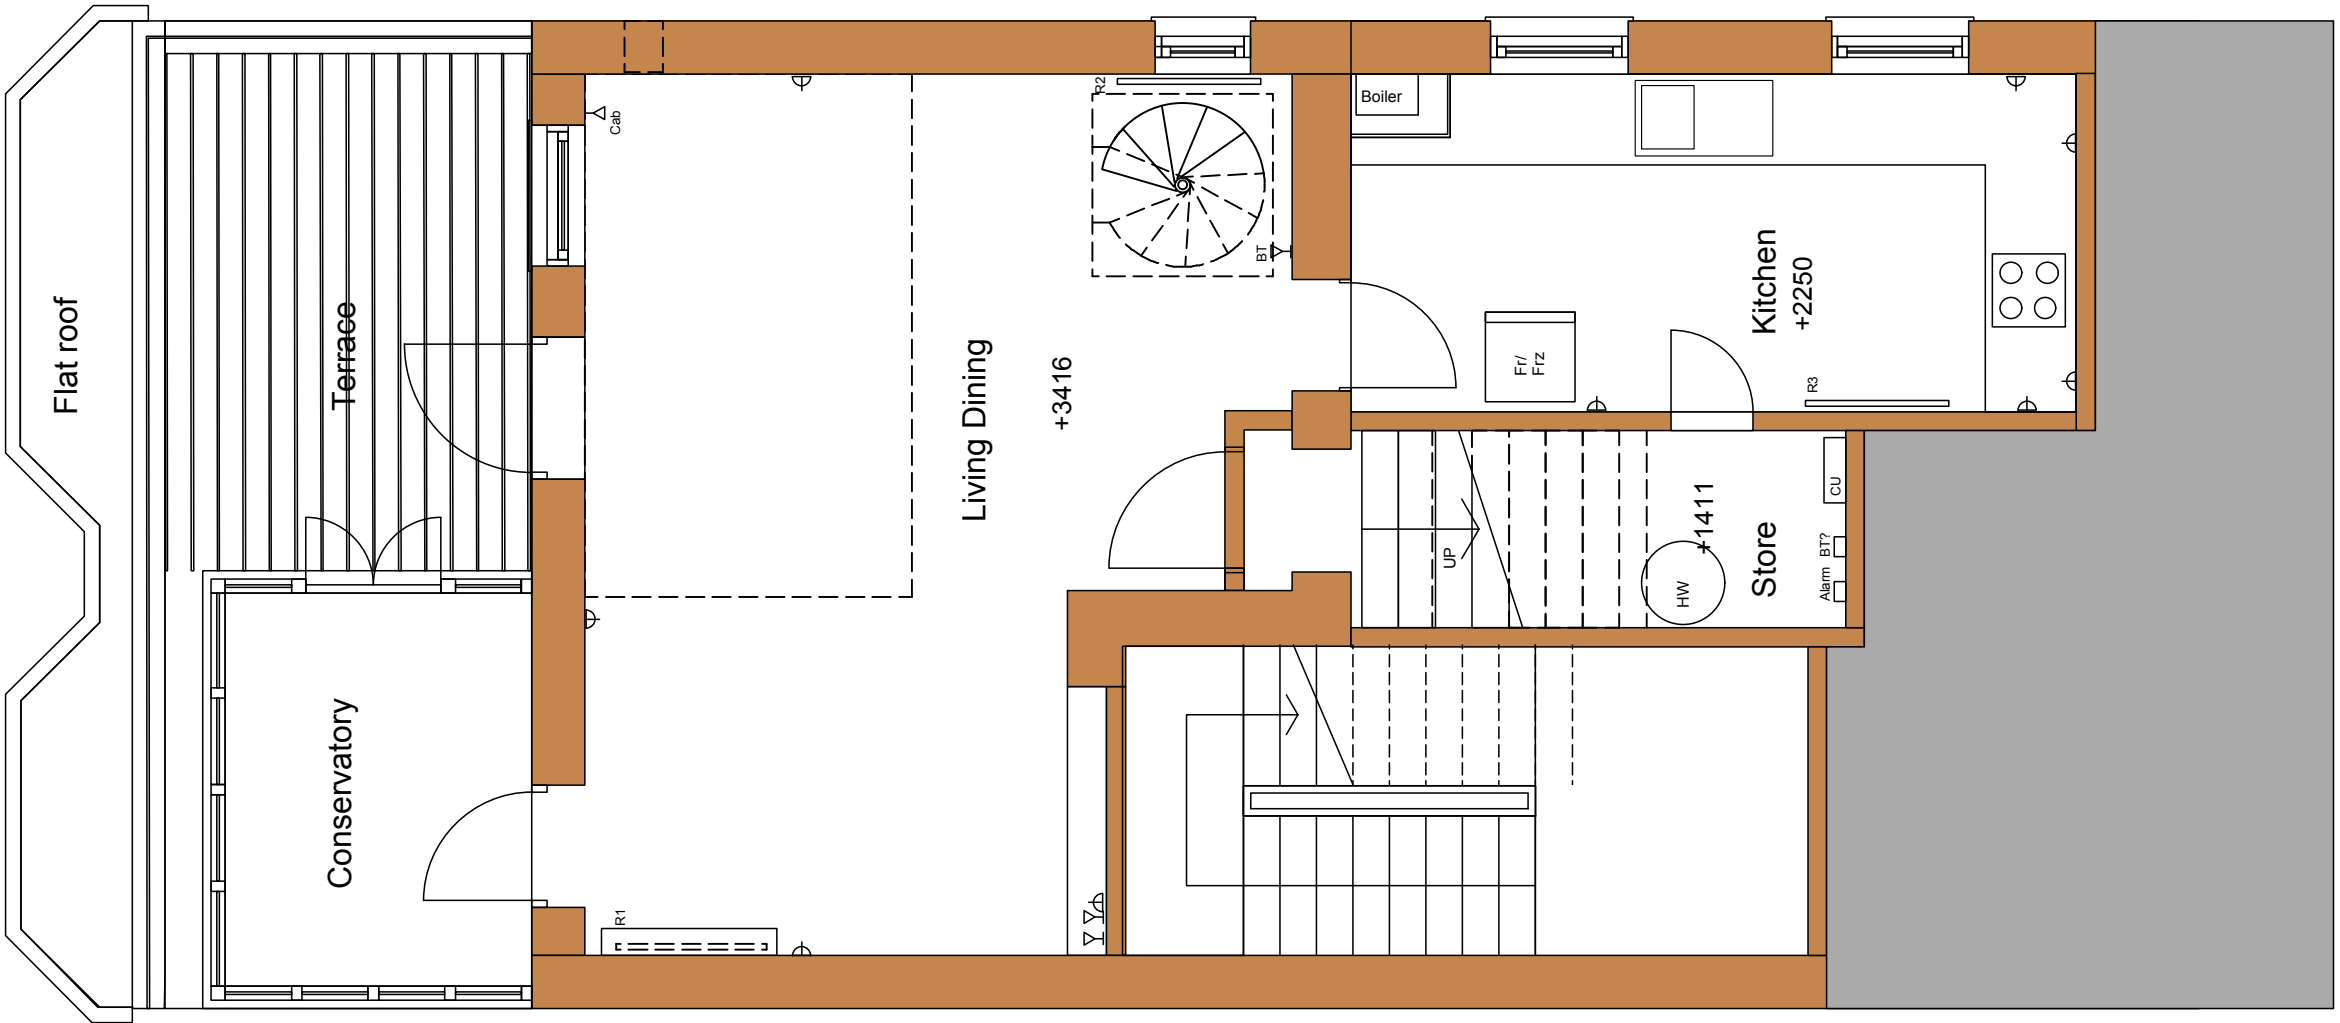

4 Existing Lower Floor

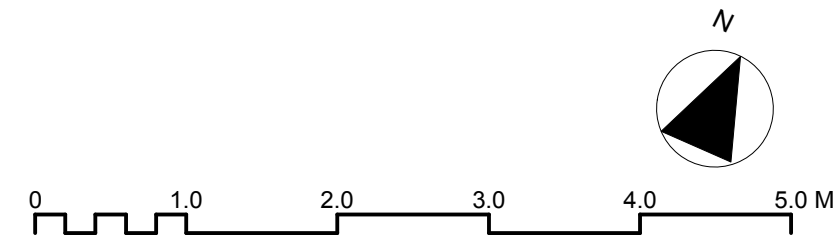

FOR INFORMATION		
A3 Associates Ltd		
16 Daisy Lane London SW6 3DD Tel. 020 7731 6463		
94 Greencroft Gardens Flat 4		
PROJECT		
Existing Plans		
DRAWING		
1:50@A1 1:100 @A3		May 2013
SCALE		DATE
1054 PL 01		
DWG. NO.	REVISION	CHECKED
		XX