




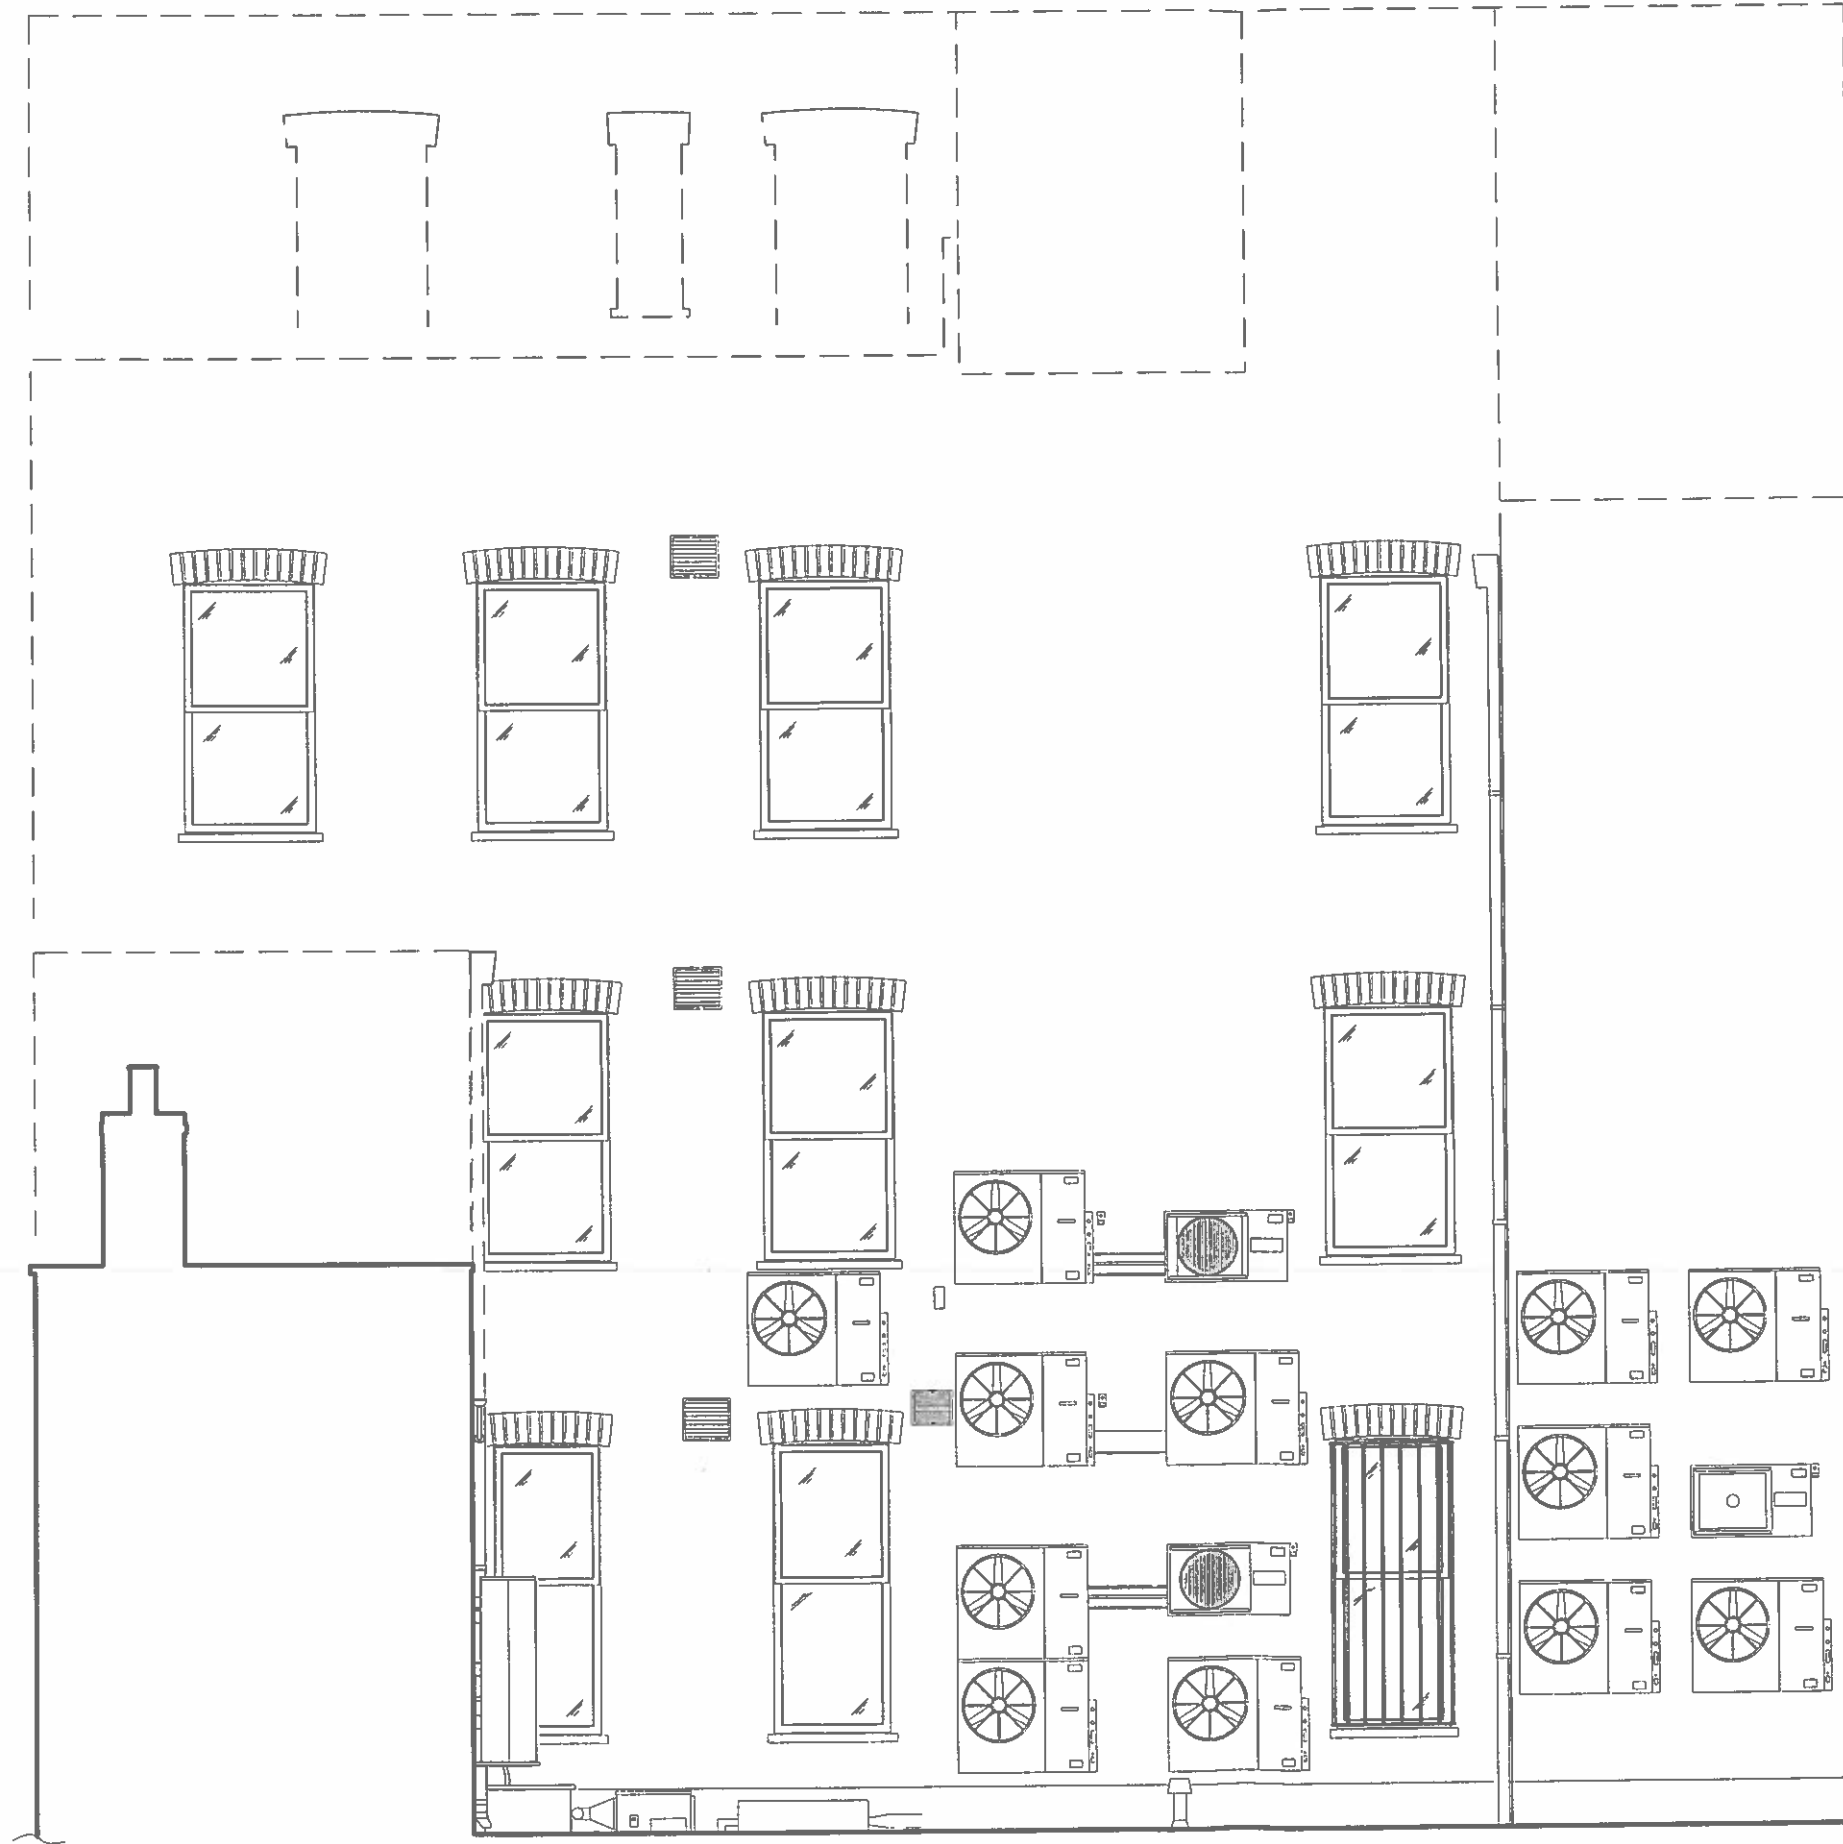


EXISTING REAR ELEVATION A-A
AT SCALE 1:50 @ A3

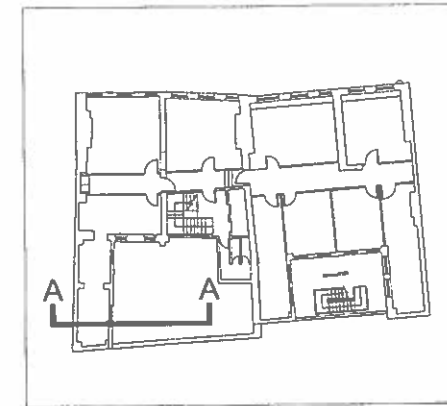



KEY PLAN AT 1:500 @ A3

AMENDMENTS		
REVISION	COMMENT	DATE
1	FIRST ISSUE	22 APRIL 2013

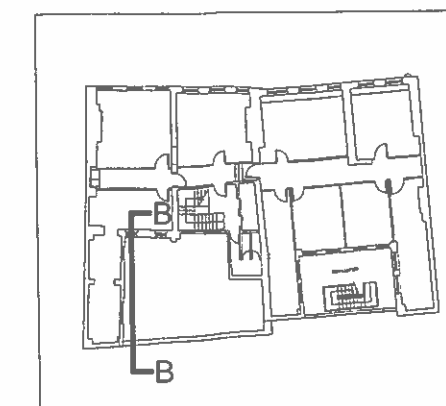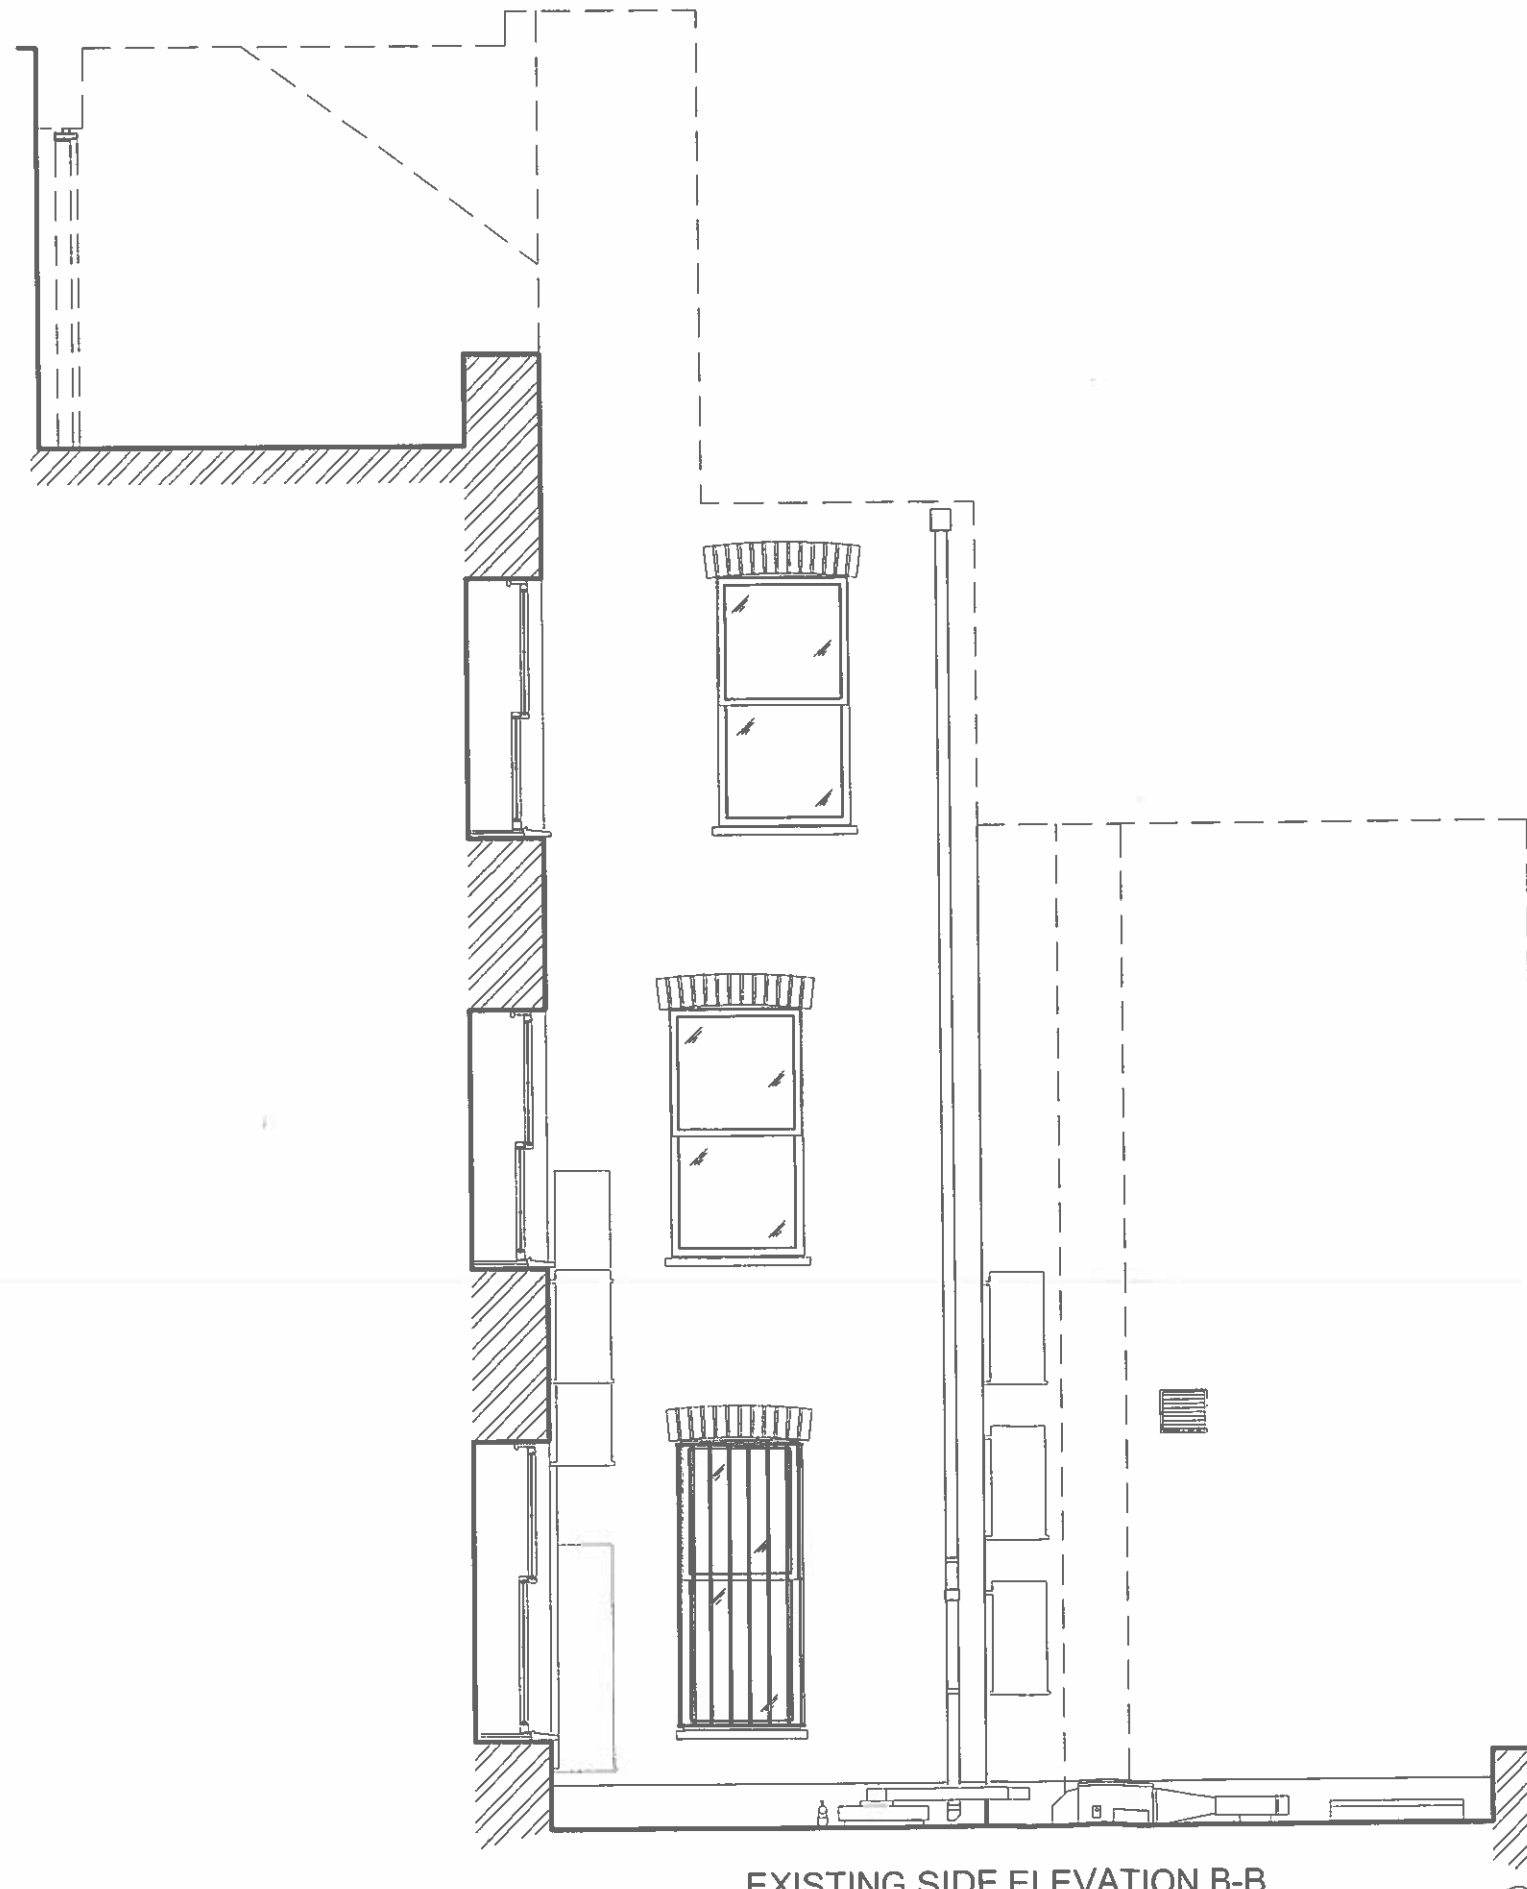

KEY PLAN AT 1:500 @ A3

AMENDMENTS		
REVISION	COMMENT	DATE
1	FIRST ISSUE	10 APRIL 2013

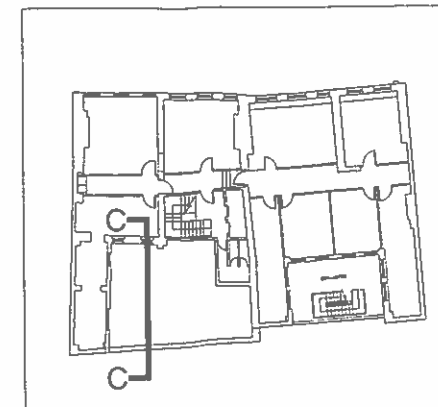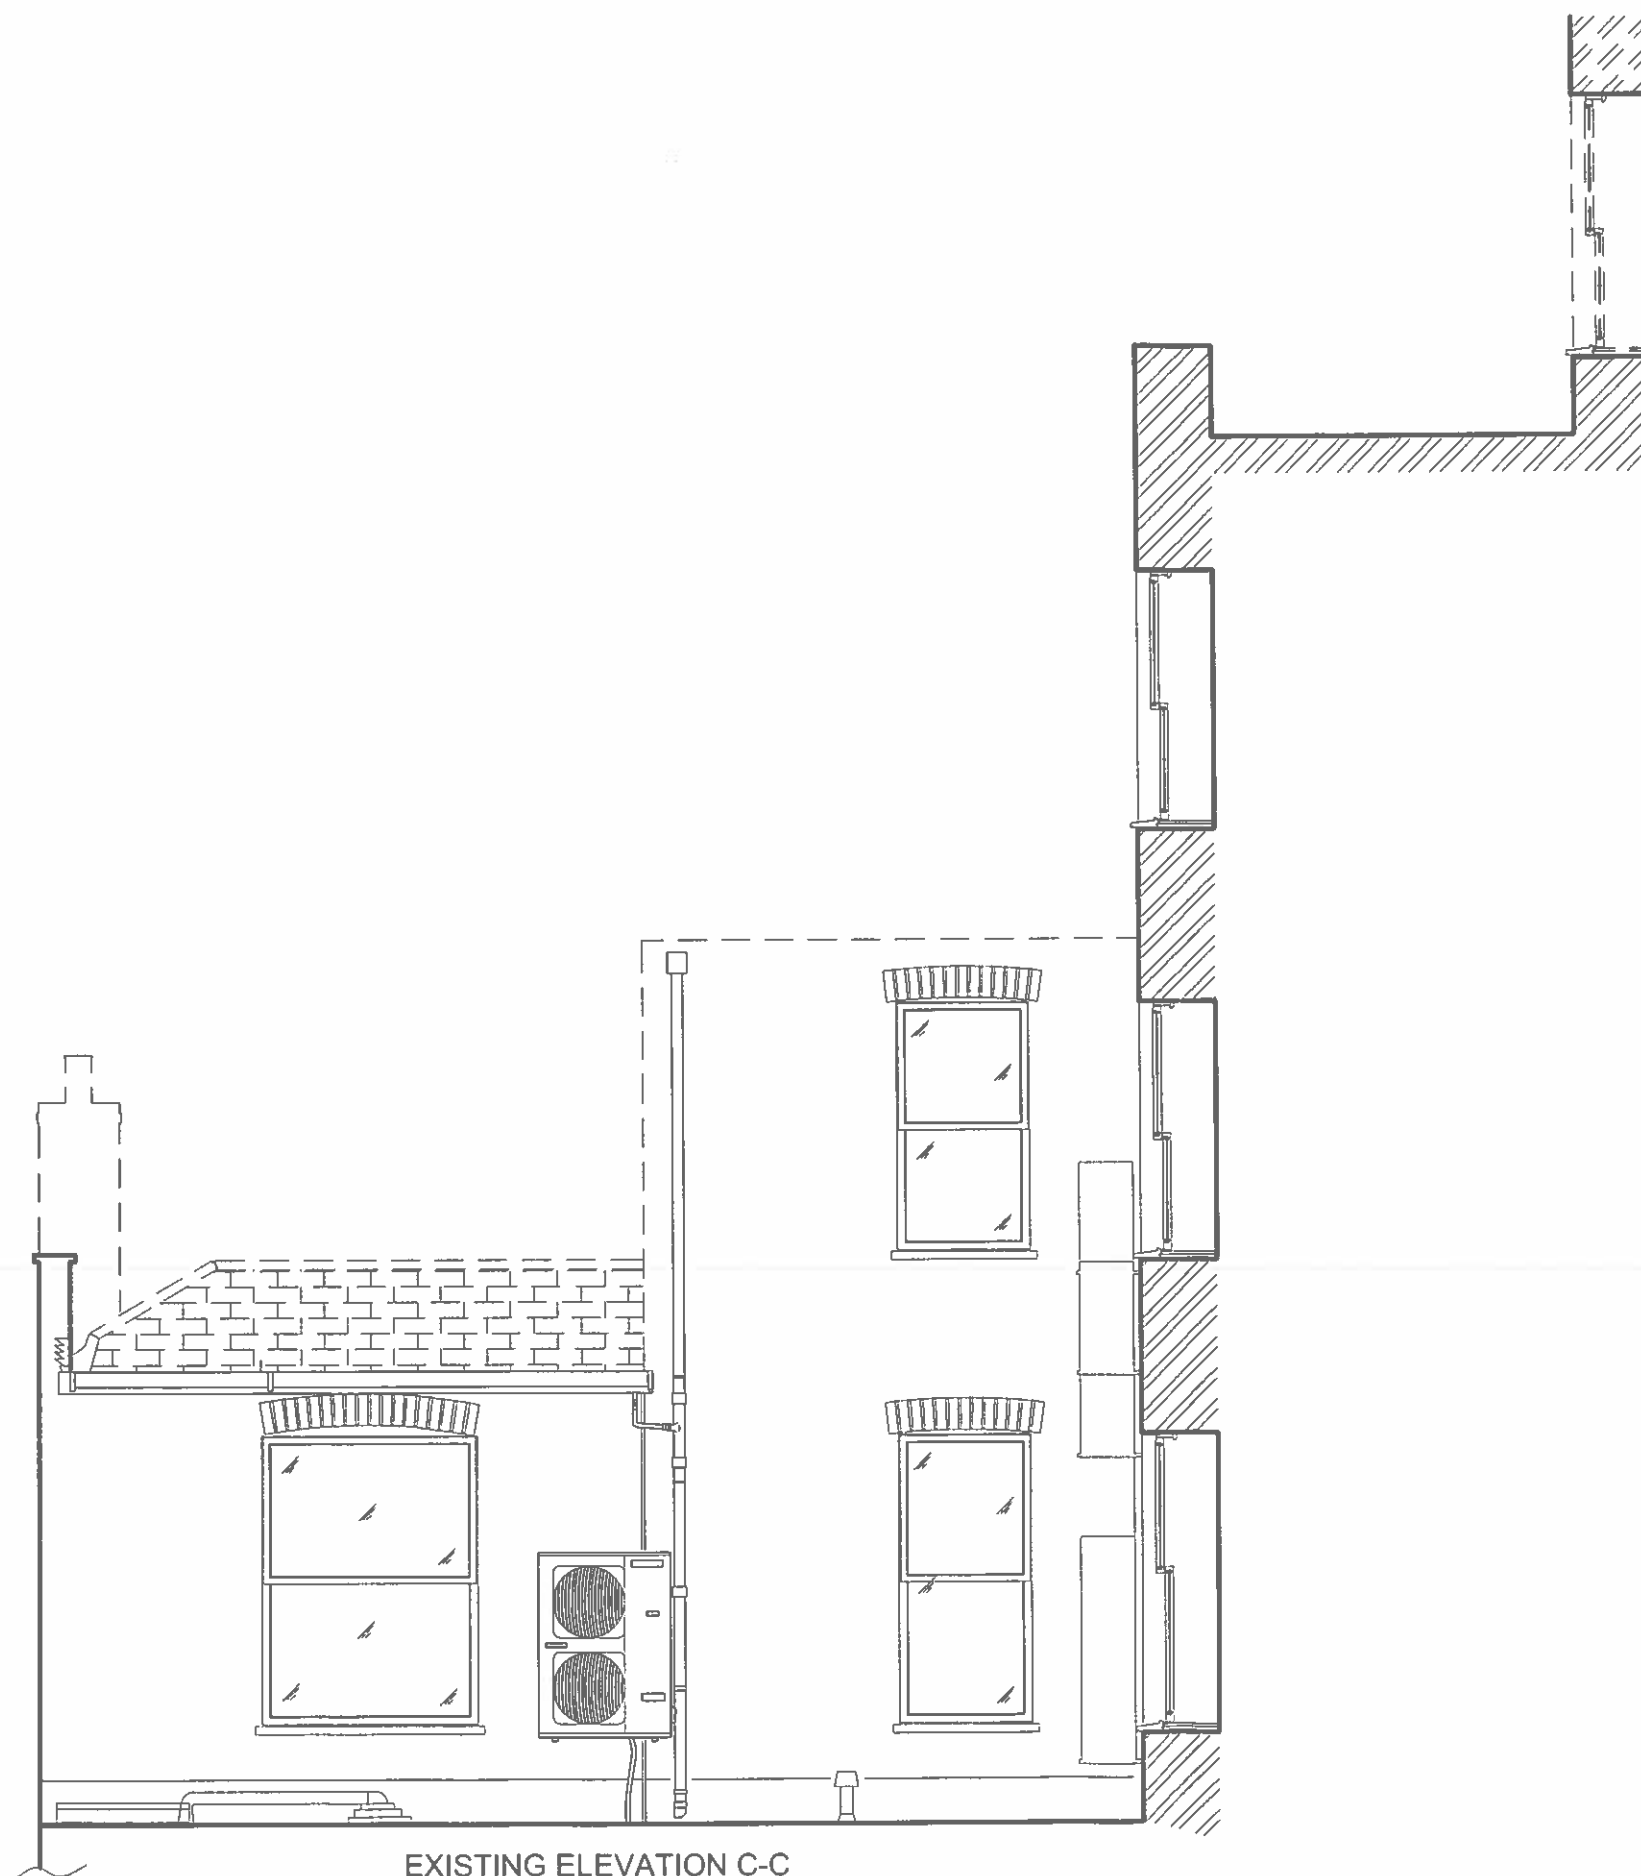

KEY PLAN AT 1:500 @ A3

AMENDMENTS		
REVISION	CONTENT	DATE

1	FIRST ISSUE	22 APRIL 2013
---	-------------	---------------

CD/RISK ASSESSMENT DETAILS

CDM FILE NO.	ASSESSED BY	DATE
--------------	-------------	------

FIGURED DIMENSIONS ARE TO BE FOLLOWED IN PREFERENCE TO DIMENSIONAL SCALES FROM DWT. ALL DIMENSIONS TO BE CHECKED ON SITE BY CONTRACTOR. DWT SIGN DIMENSIONS TO BE HIS RESPONSIBILITY. SCALE PLANS, SECTIONS AND DETAILS TO BE REFERRED TO CONTRACT ADMINISTRATION.

Client

TANFIELD CHAMBERS

Use Title

2-5 WARWICK COURT,
LONDON WC1R 5DJ

Use Title

EXISTING
SIDE ELEVATION CC

SCALE	DATE
-------	------

1:50 @ A3	APRIL 2013
-----------	------------

DESIGNED BY	CHECKED BY
-------------	------------

MR	JC
----	----

Daniel Watney

BUILDING CONSULTANCY
165 FLEET STREET
LONDON EC4A 3DW
www.danielwatney.co.uk

020 3077 3400 Fax: 020 3077 3477

USE TITLE	DATE
-----------	------

B304.06	P 3
---------	-----

