



## 1 SOUTH EAST ELEVATION

PL107 SCALE: 1:50

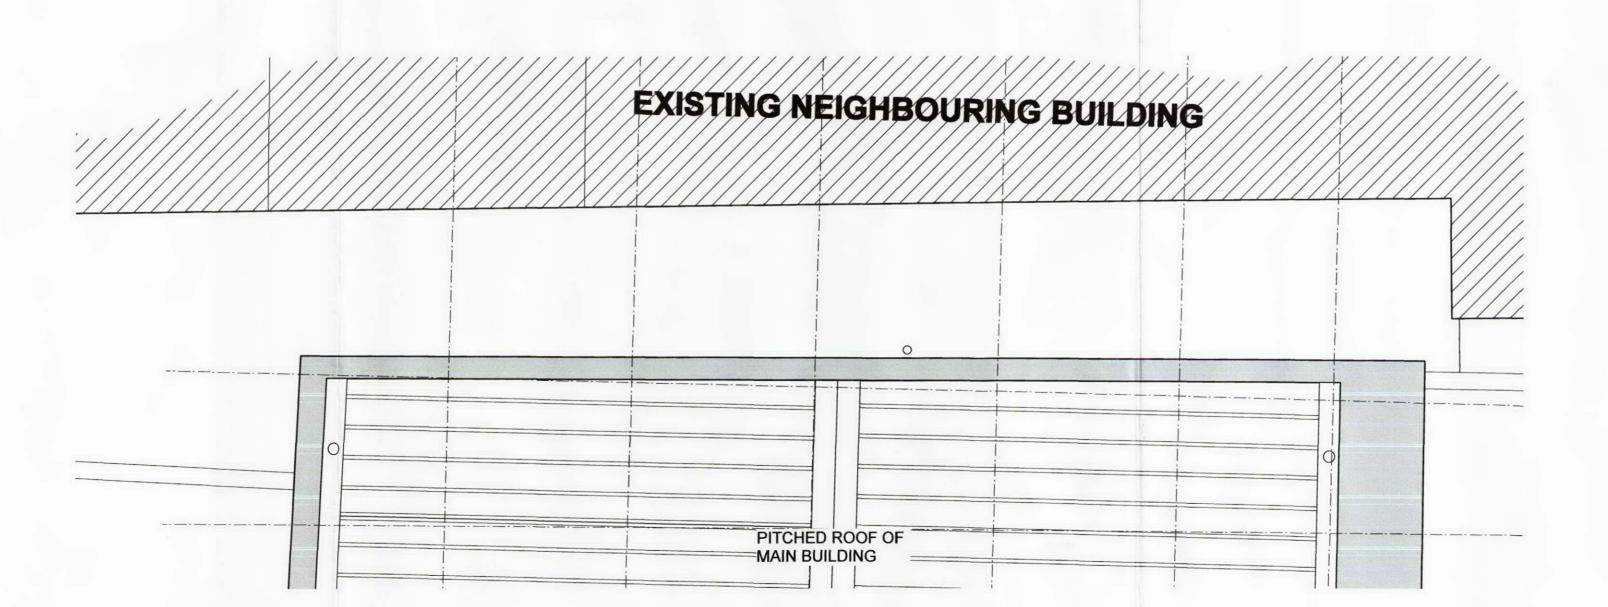

2 ROOF PLAN

PL107 SCALE: 1:50

 

Figured dimensions shall be taken in preference to scaled dimensions and any discrepancies or errors are to be referred to the Designer. Contractors, sub-contractors and suppliers must verify all dimensions on site before commencing work or making any fabrication drawings. @ Copyright Reserved

ant. Design

1st Floor Anson House Compass Point Business Park Northampton Road Market Harborough Leicestershire UK LE16 9HW

+ +44(0) 1858 460 47

t. +44(0) 1858 469 420

**URBAN OUTFITTERS** 

211 CAMDEN HIGH STREET LONDON UK

CONSULTANT:

URBAN OUTFITTERS

DRAWN BY:

ISSUE / DATE:

PLANNING APPLICATION 07.05.2013

N.M.A. APPLICATION 22.05.2013

REVISION :

PLANNING APPLICATION REV A 22.05.2013

SHEET TITLE :

SOUTH EAST GABLE PLAN & ELEVATION

SHEET NO. :

**PL107 A**