




Front facing elevation

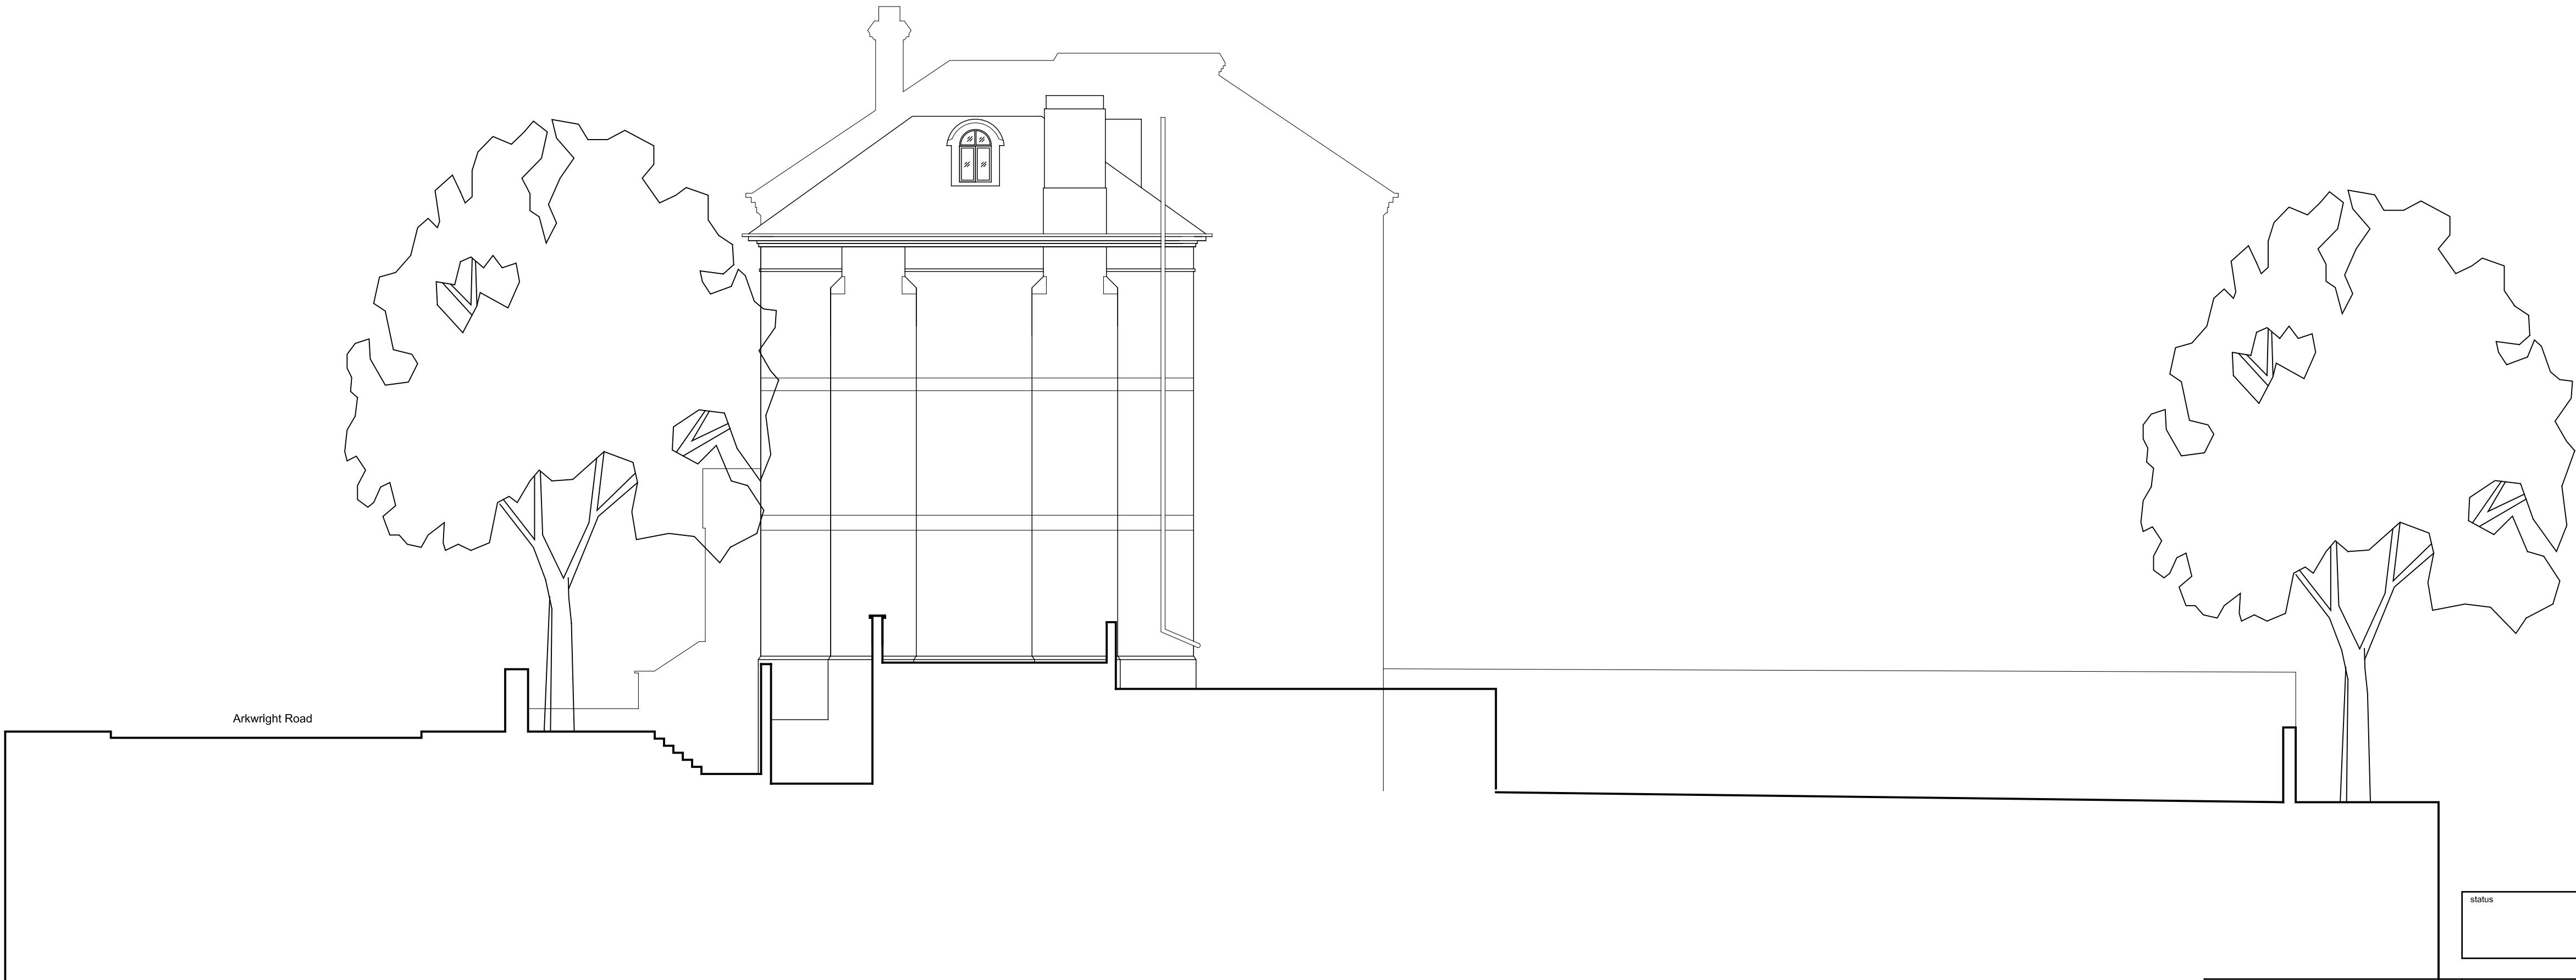

West facing elevation


status **PLANNING**

-DO NOT SCALE FROM THIS DRAWING - Verify all dimensions on site-

project 9 Arkwright Road NW3			
title Existing Elevations Front & West			
scale 1:100@A1-1:200@A3	author CS	draw no.	rev.
date May 2013	job no. 804	094-01	



Rear facing elevation

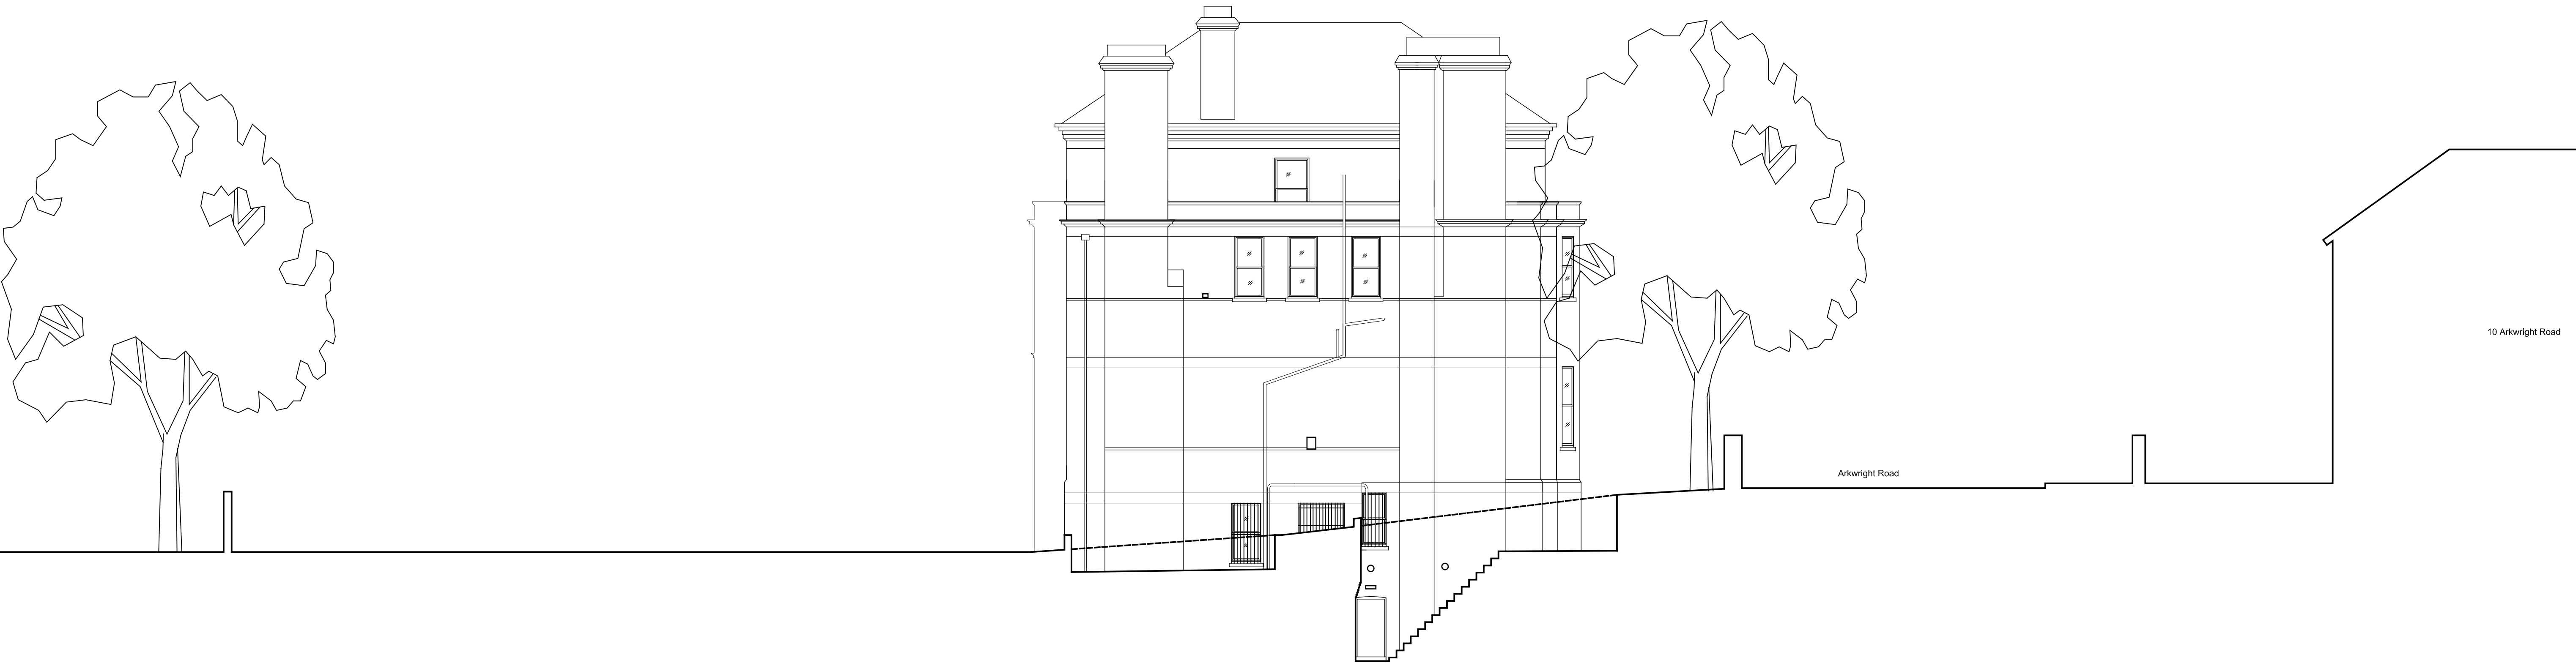

East facing elevation


status
PLANNING

-DO NOT SCALE FROM THIS DRAWING - Verify all dimensions on site-

project: 9 Arkwright Road NW3			
title: Existing Elevations Rear & East			
scale: 1:100@A1-1:200@A3	author: CSp	draw no. 094-02	rev.
date: May 2013	job no. 804		



Front facing elevation

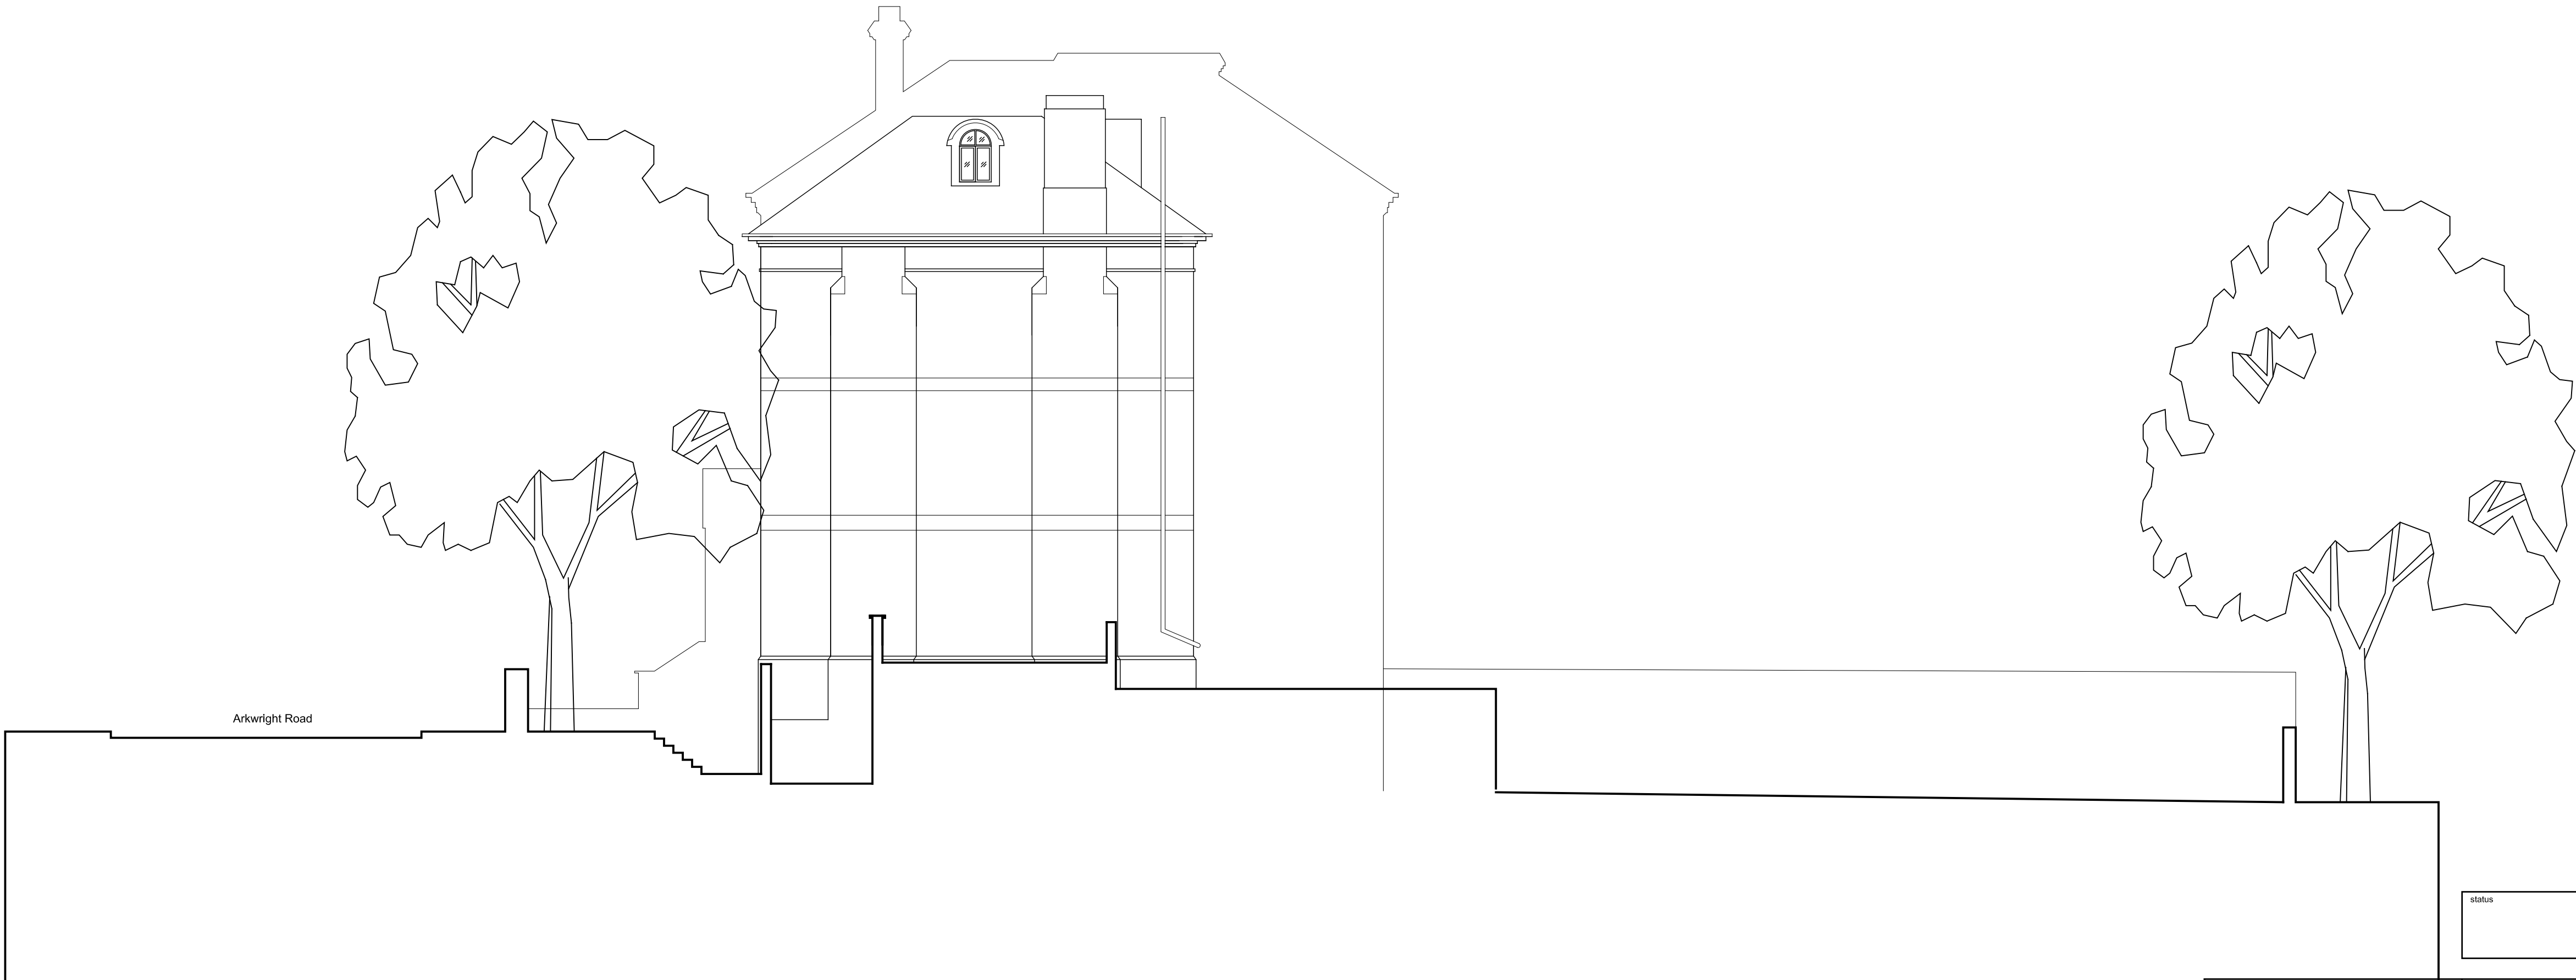

West facing elevation


status **PLANNING**

-DO NOT SCALE FROM THIS DRAWING - Verify all dimensions on site-

project 9 Arkwright Road NW3			
title Proposed Elevations Front & West			
scale 1:100@A1-1:200@A3	authoring CSp	draw no.	rev.
date May 2013	job no. 804	194-01	



Rear facing elevation

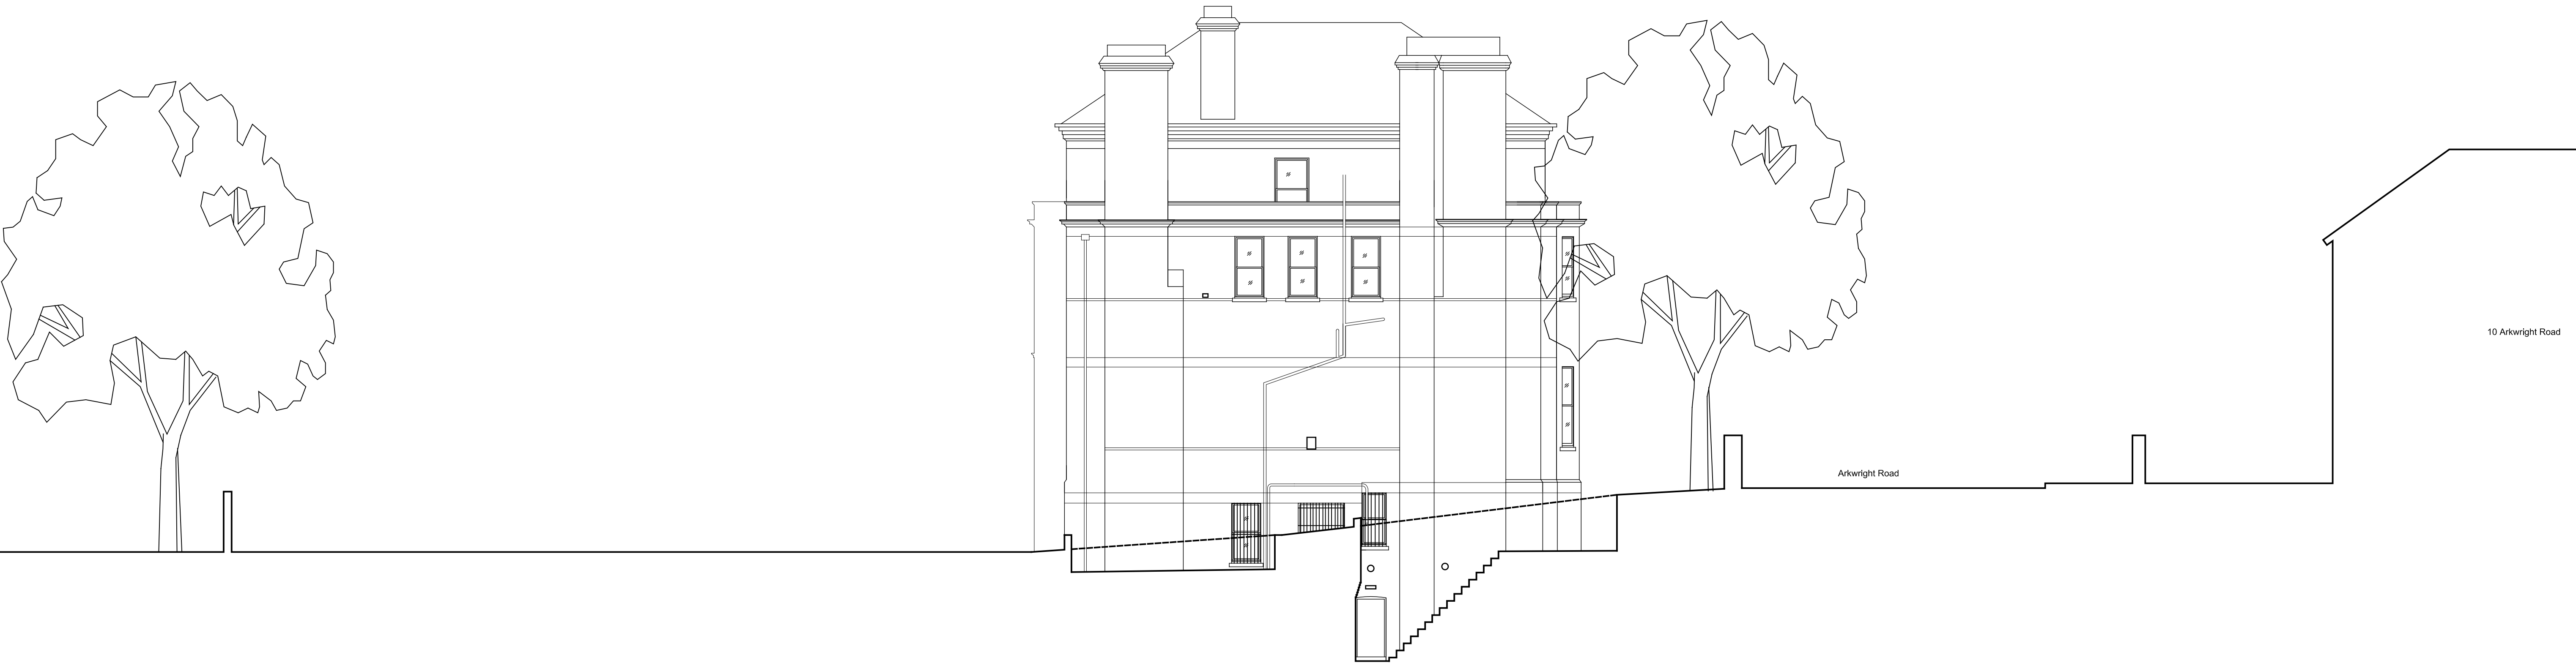


East facing elevation

status **PLANNING**


-DO NOT SCALE FROM THIS DRAWING - Verify all dimensions on site-


project 9 Arkwright Road NW3			
title Proposed Elevations Rear & East			
scale 1:100@A1-1:200@A3	author CSp	draw no.	rev.
date May 2013	job no. 804	194-02	

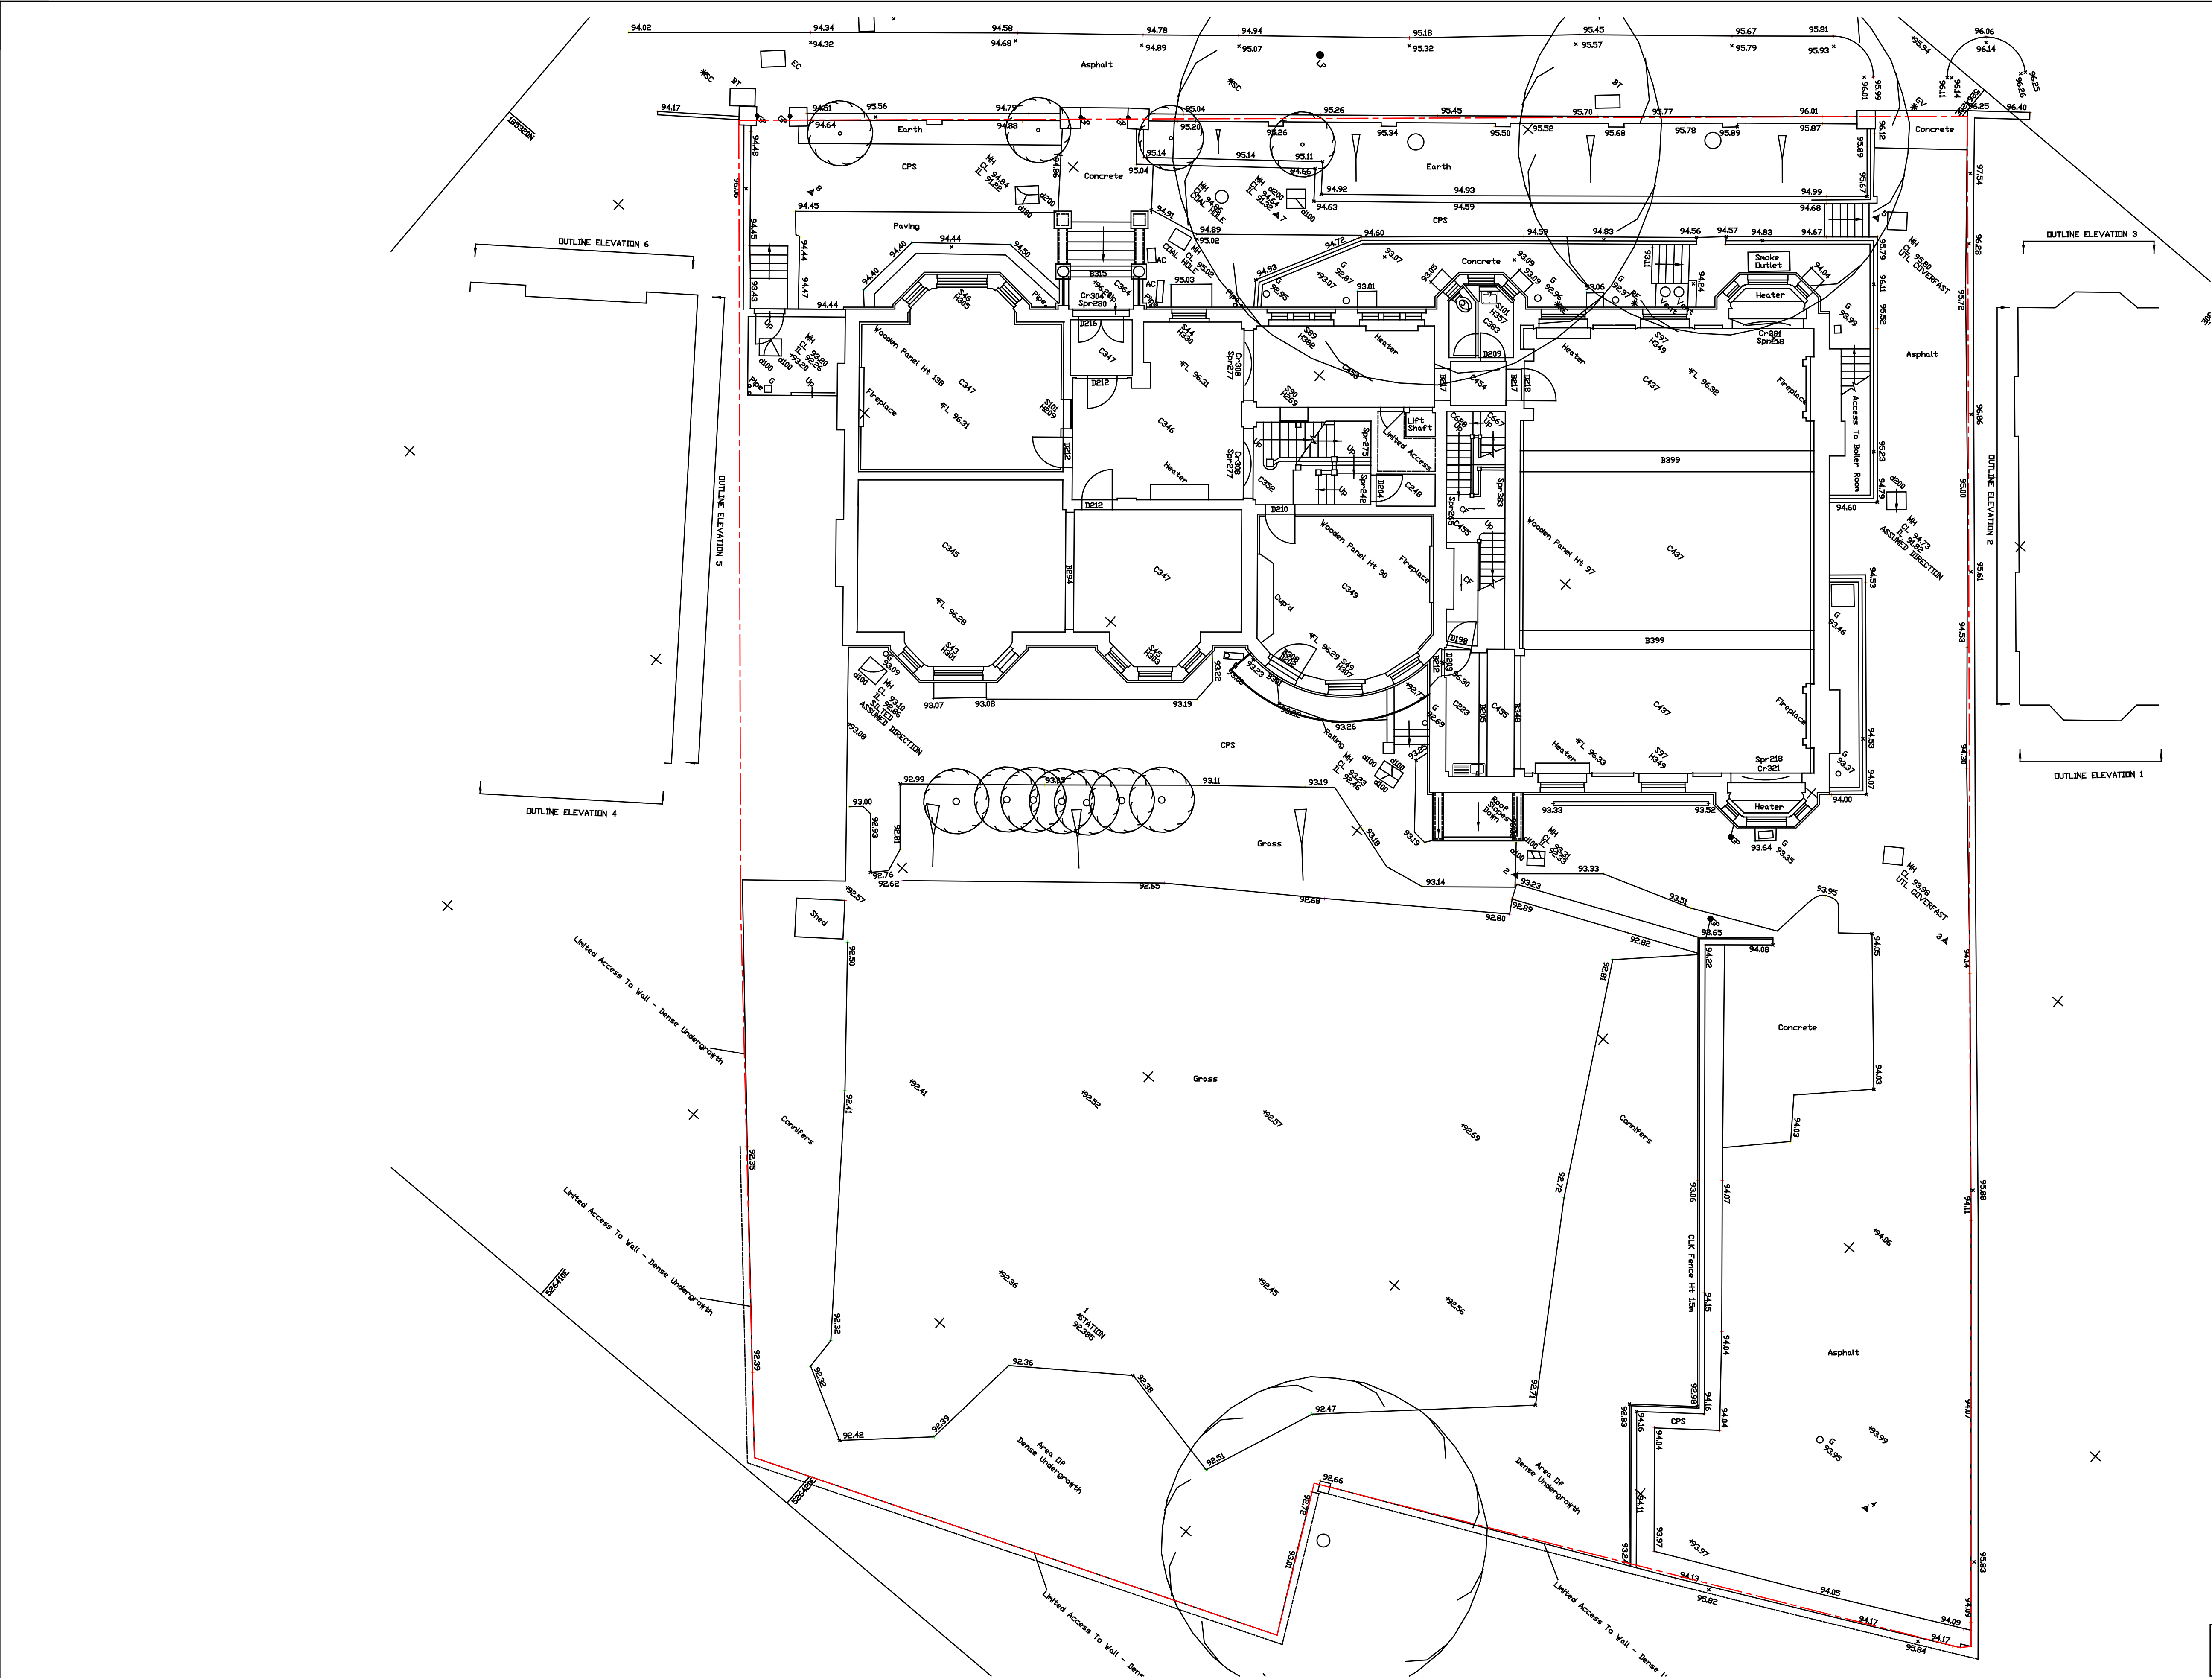

PLANNING

project 9 Arkwright Road NW3			
title Existing Site Survey Plan			
scale 1:100@A1-1:200@A3	CSp	date MAY 2013	job no. 804
drawing no. 091-S1		rev. -	

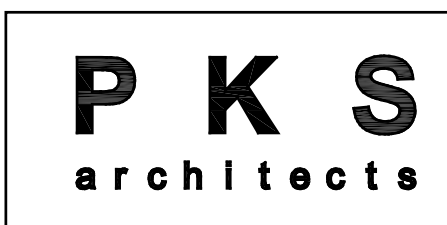


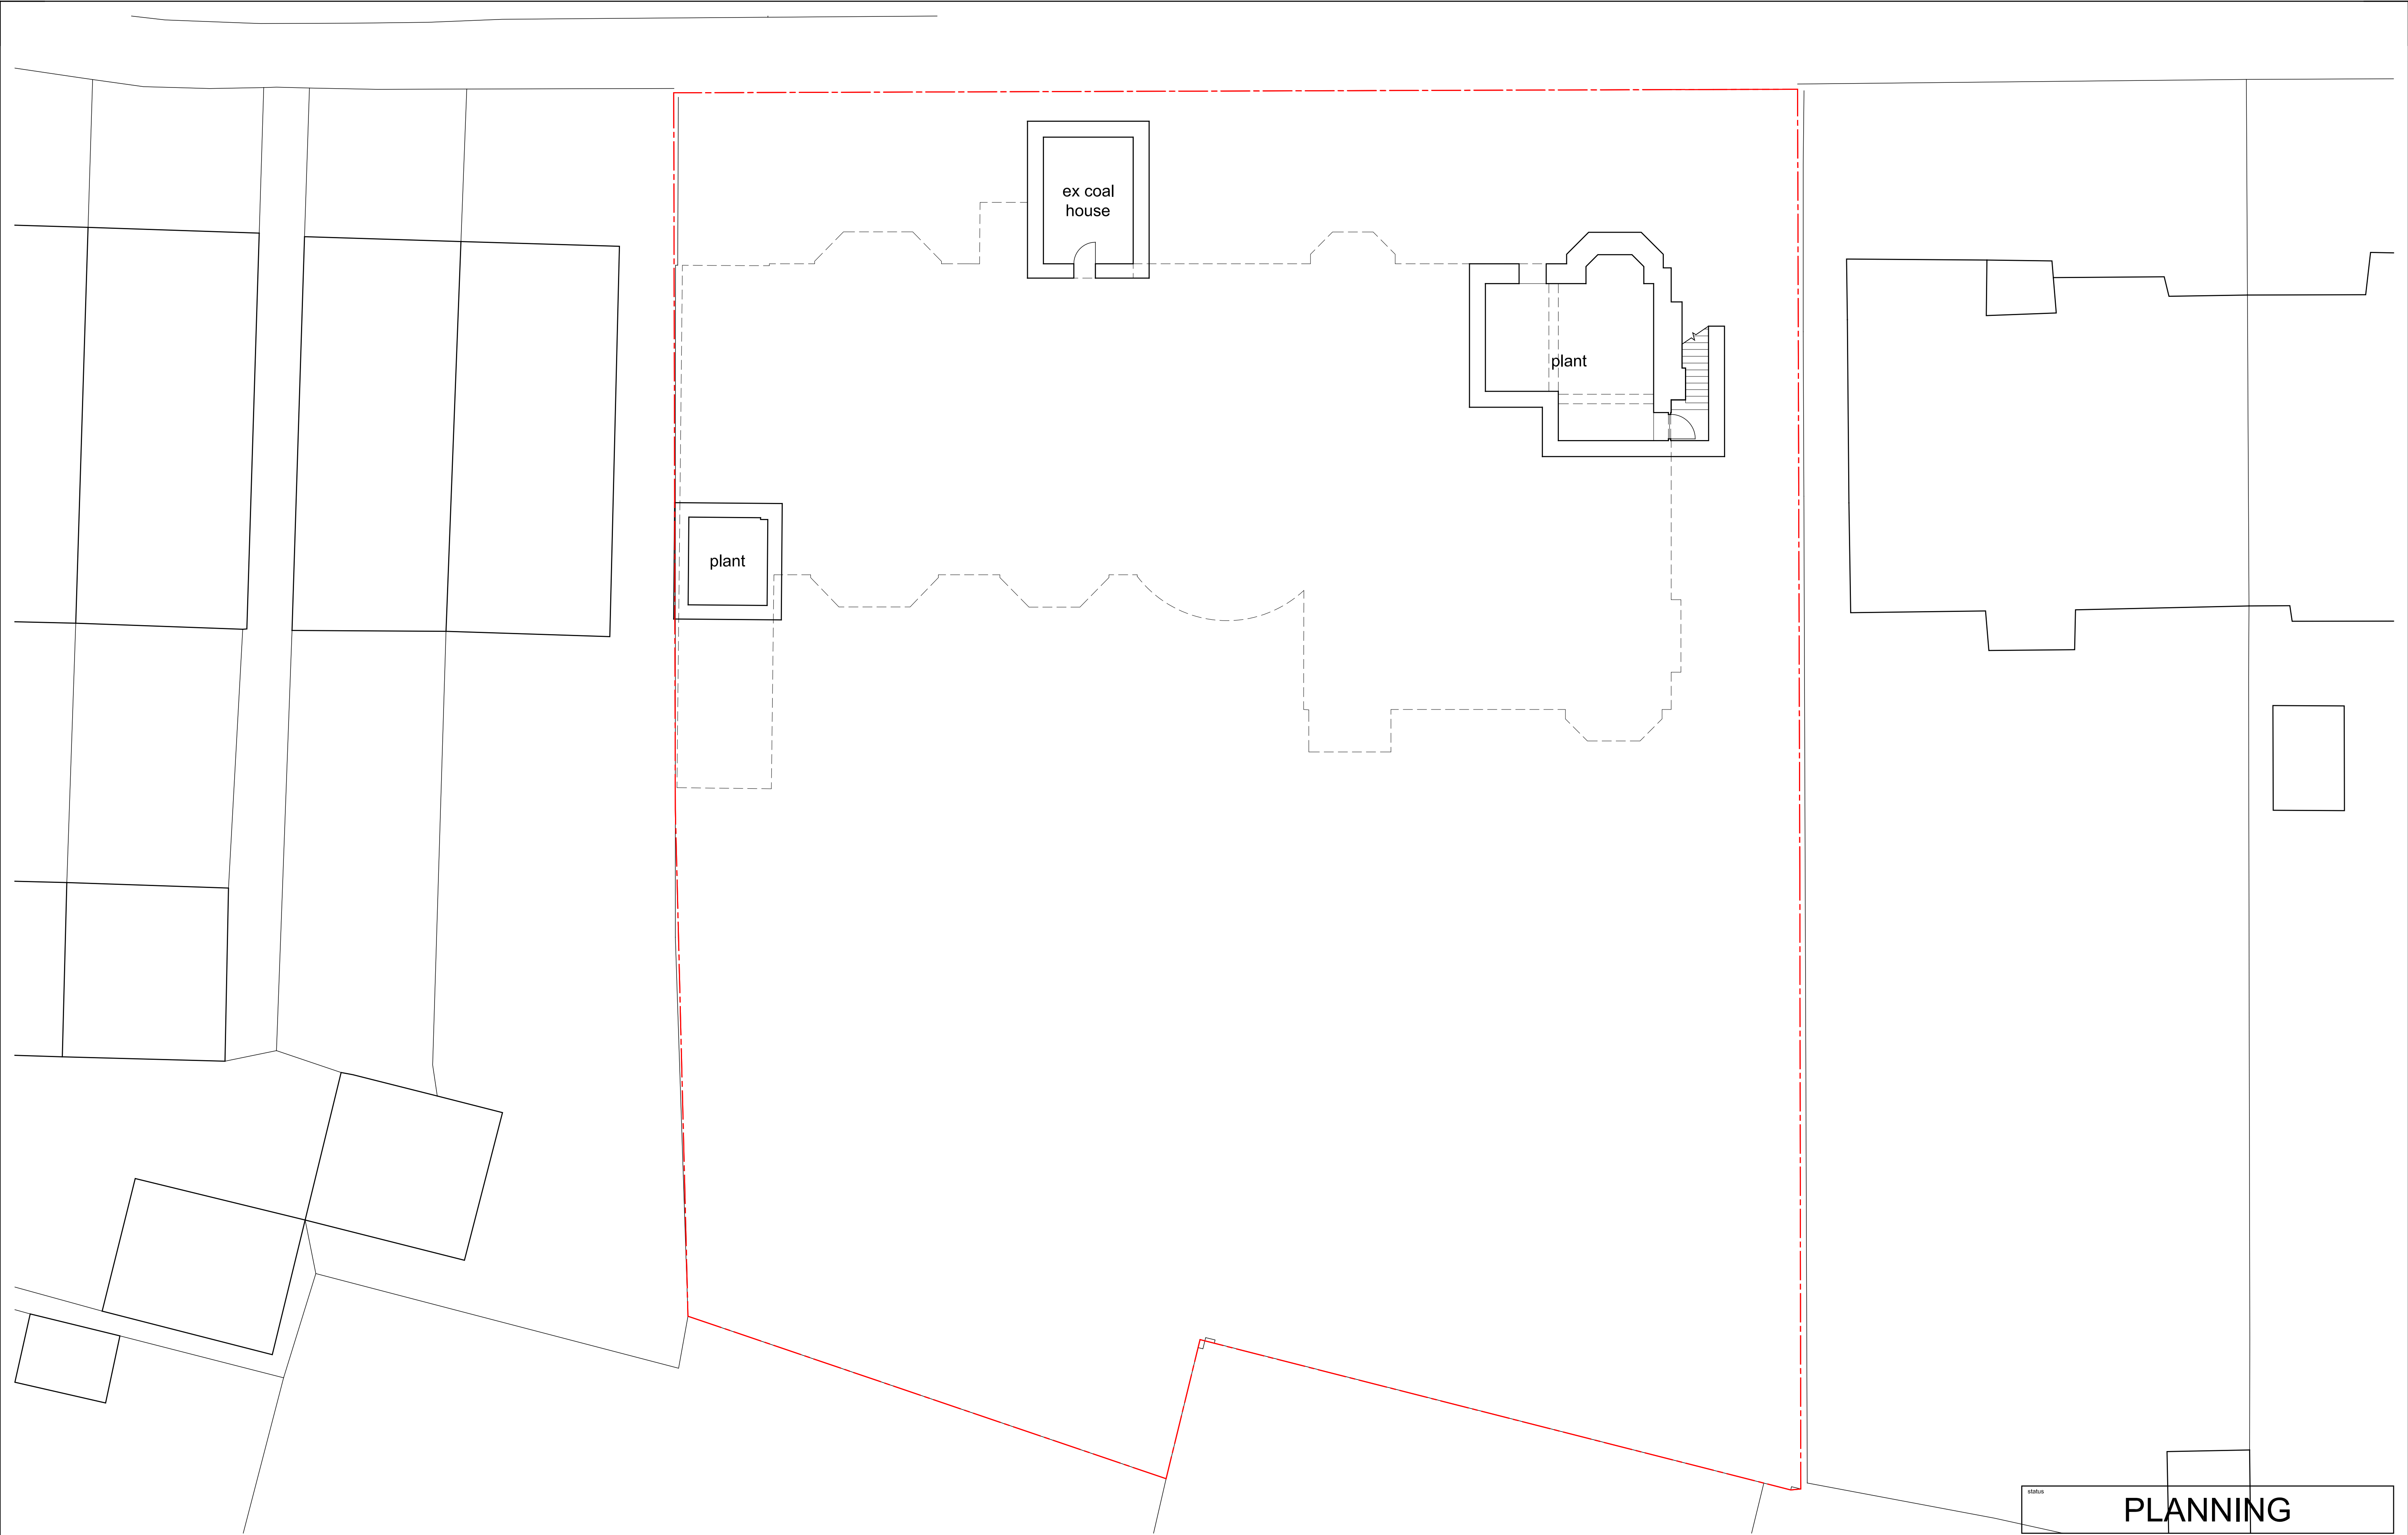

status **PLANNING**

-DO NOT SCALE FROM THIS DRAWING - Verify all dimensions on site


project 9 Arkwright Road NW3			
title Existing Basement Floor Plan			
scale 1:100@A1-1:200@A3	authoring CSp	draw no.	rev.
date MAY 2013	job no. 804	091-00	-

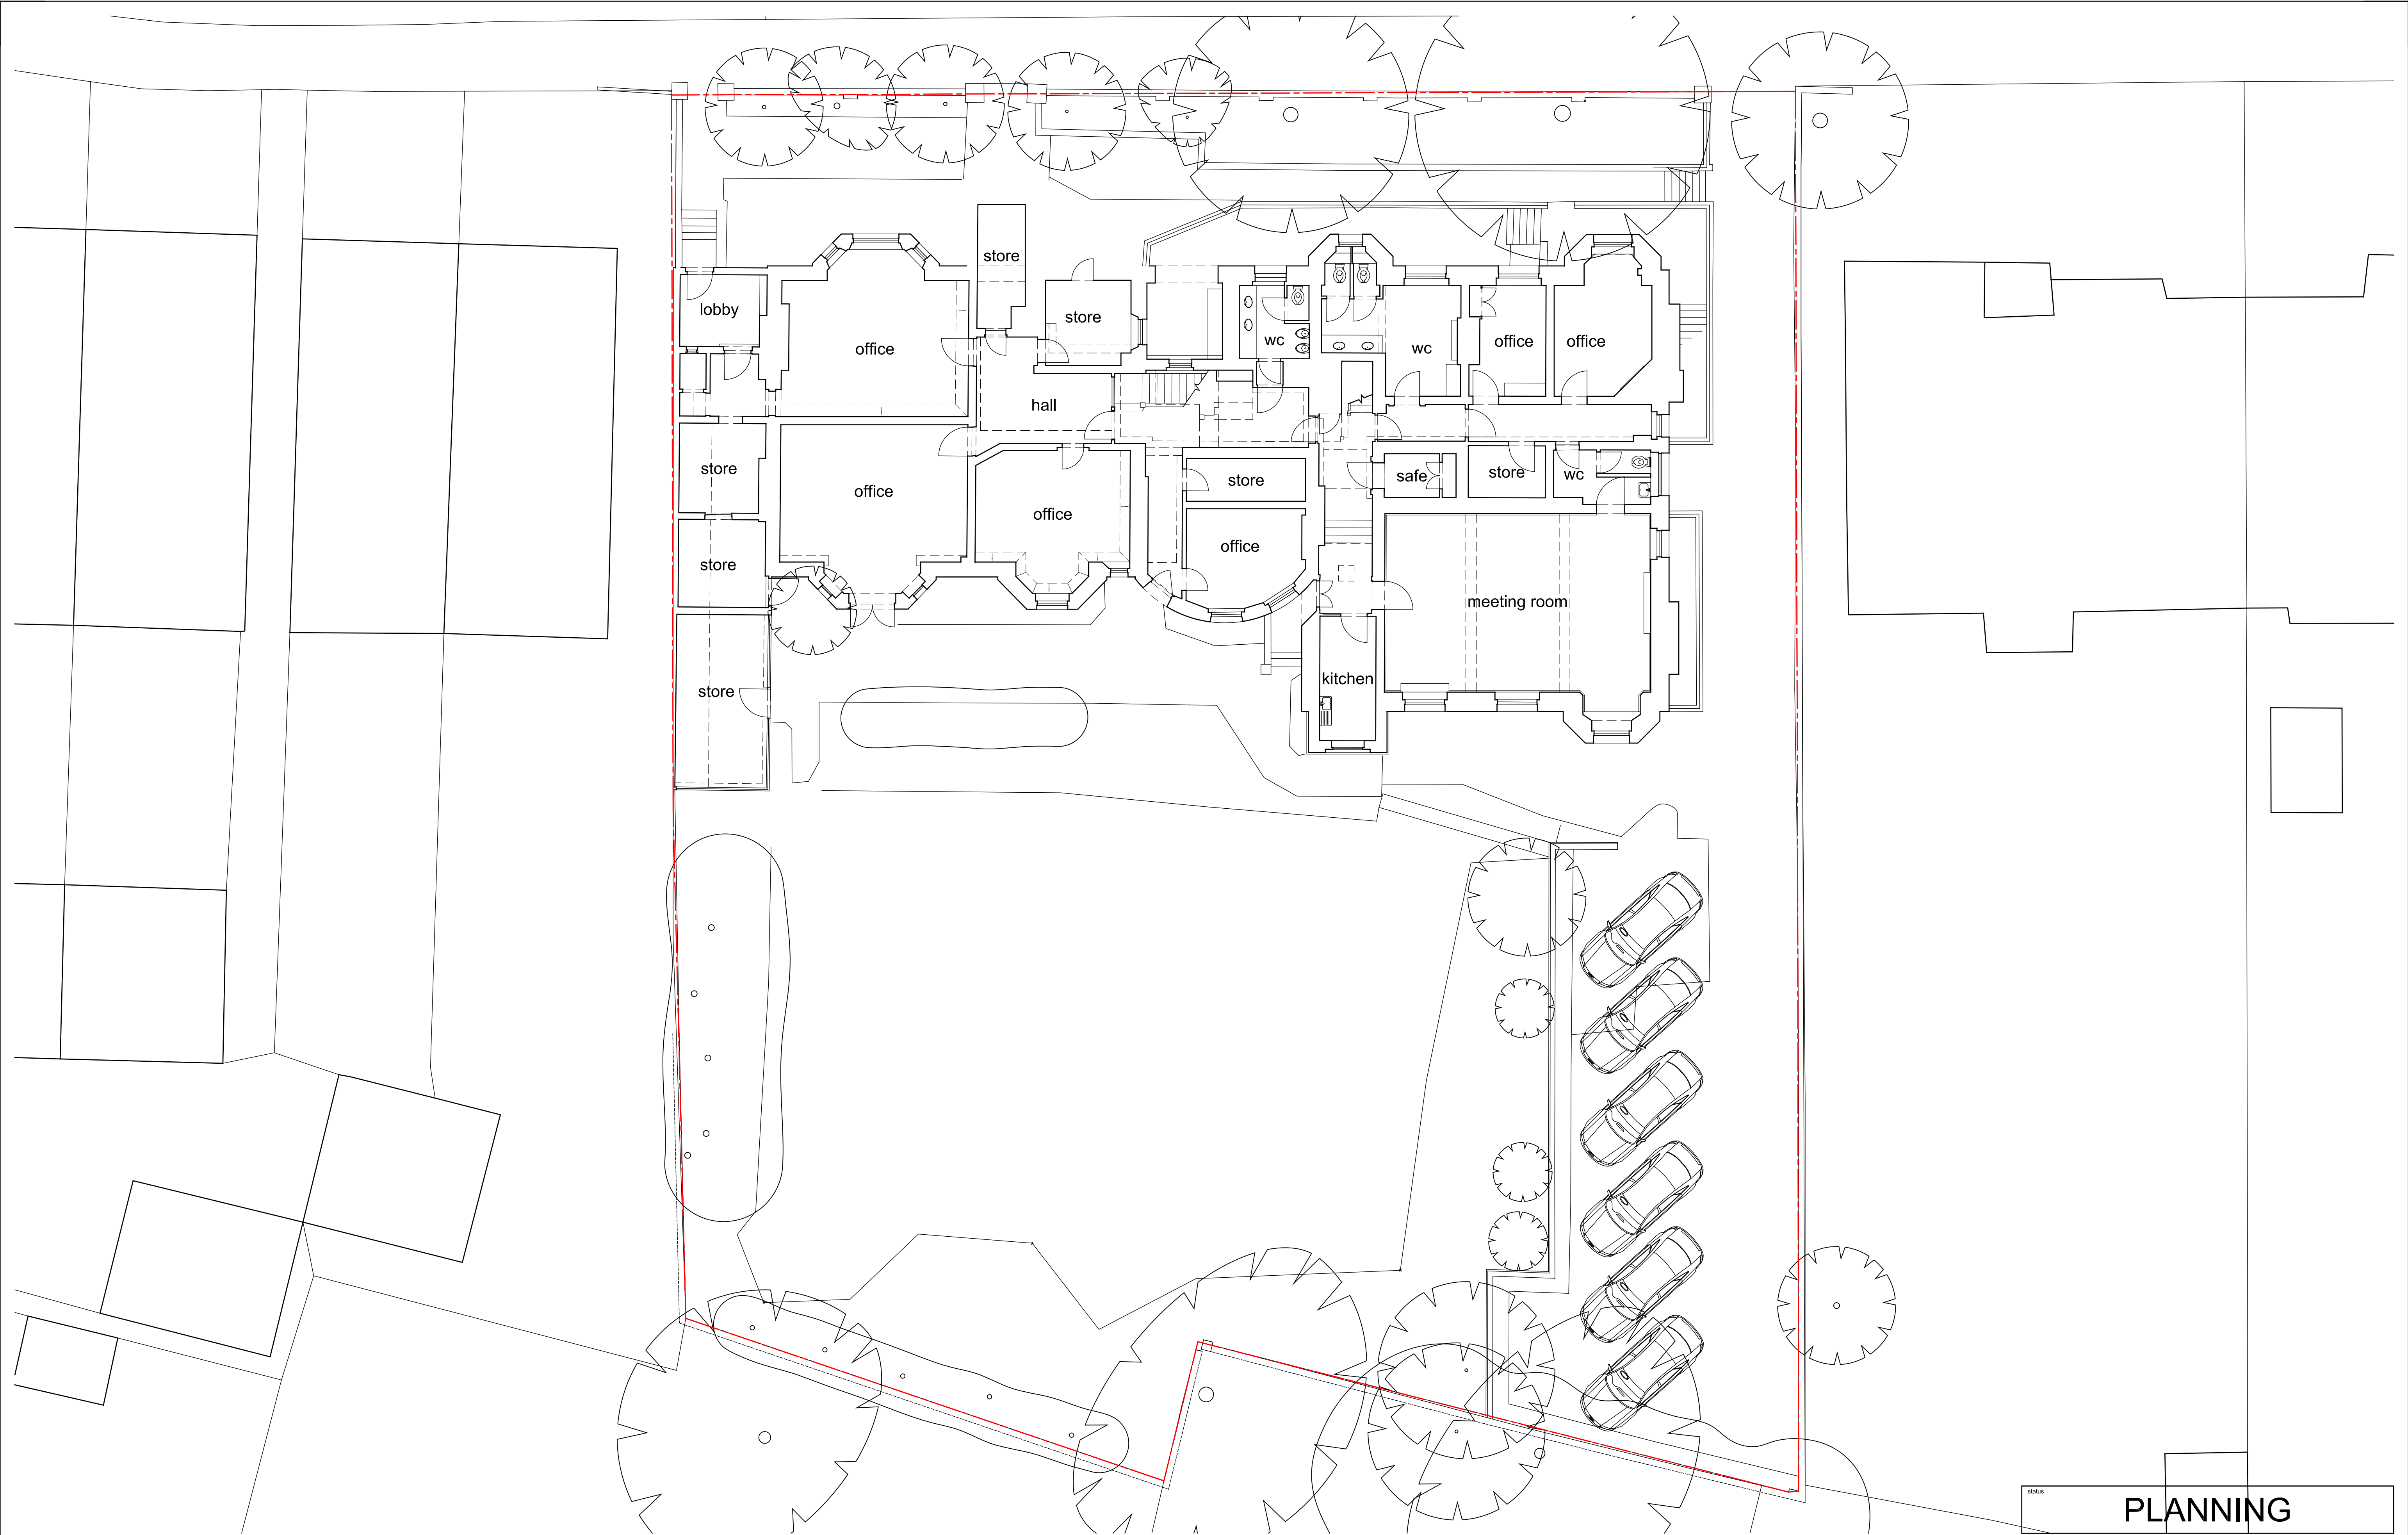

status **PLANNING**

-DO NOT SCALE FROM THIS DRAWING - Verify all dimensions on site-


project 9 Arkwright Road NW3			
title Existing Garden Floor Plan			
scale 1:100@A1-1:200@A3	authoring CS	draw no.	rev.
date MAY 2013	job no. 804	091-01	
		-	

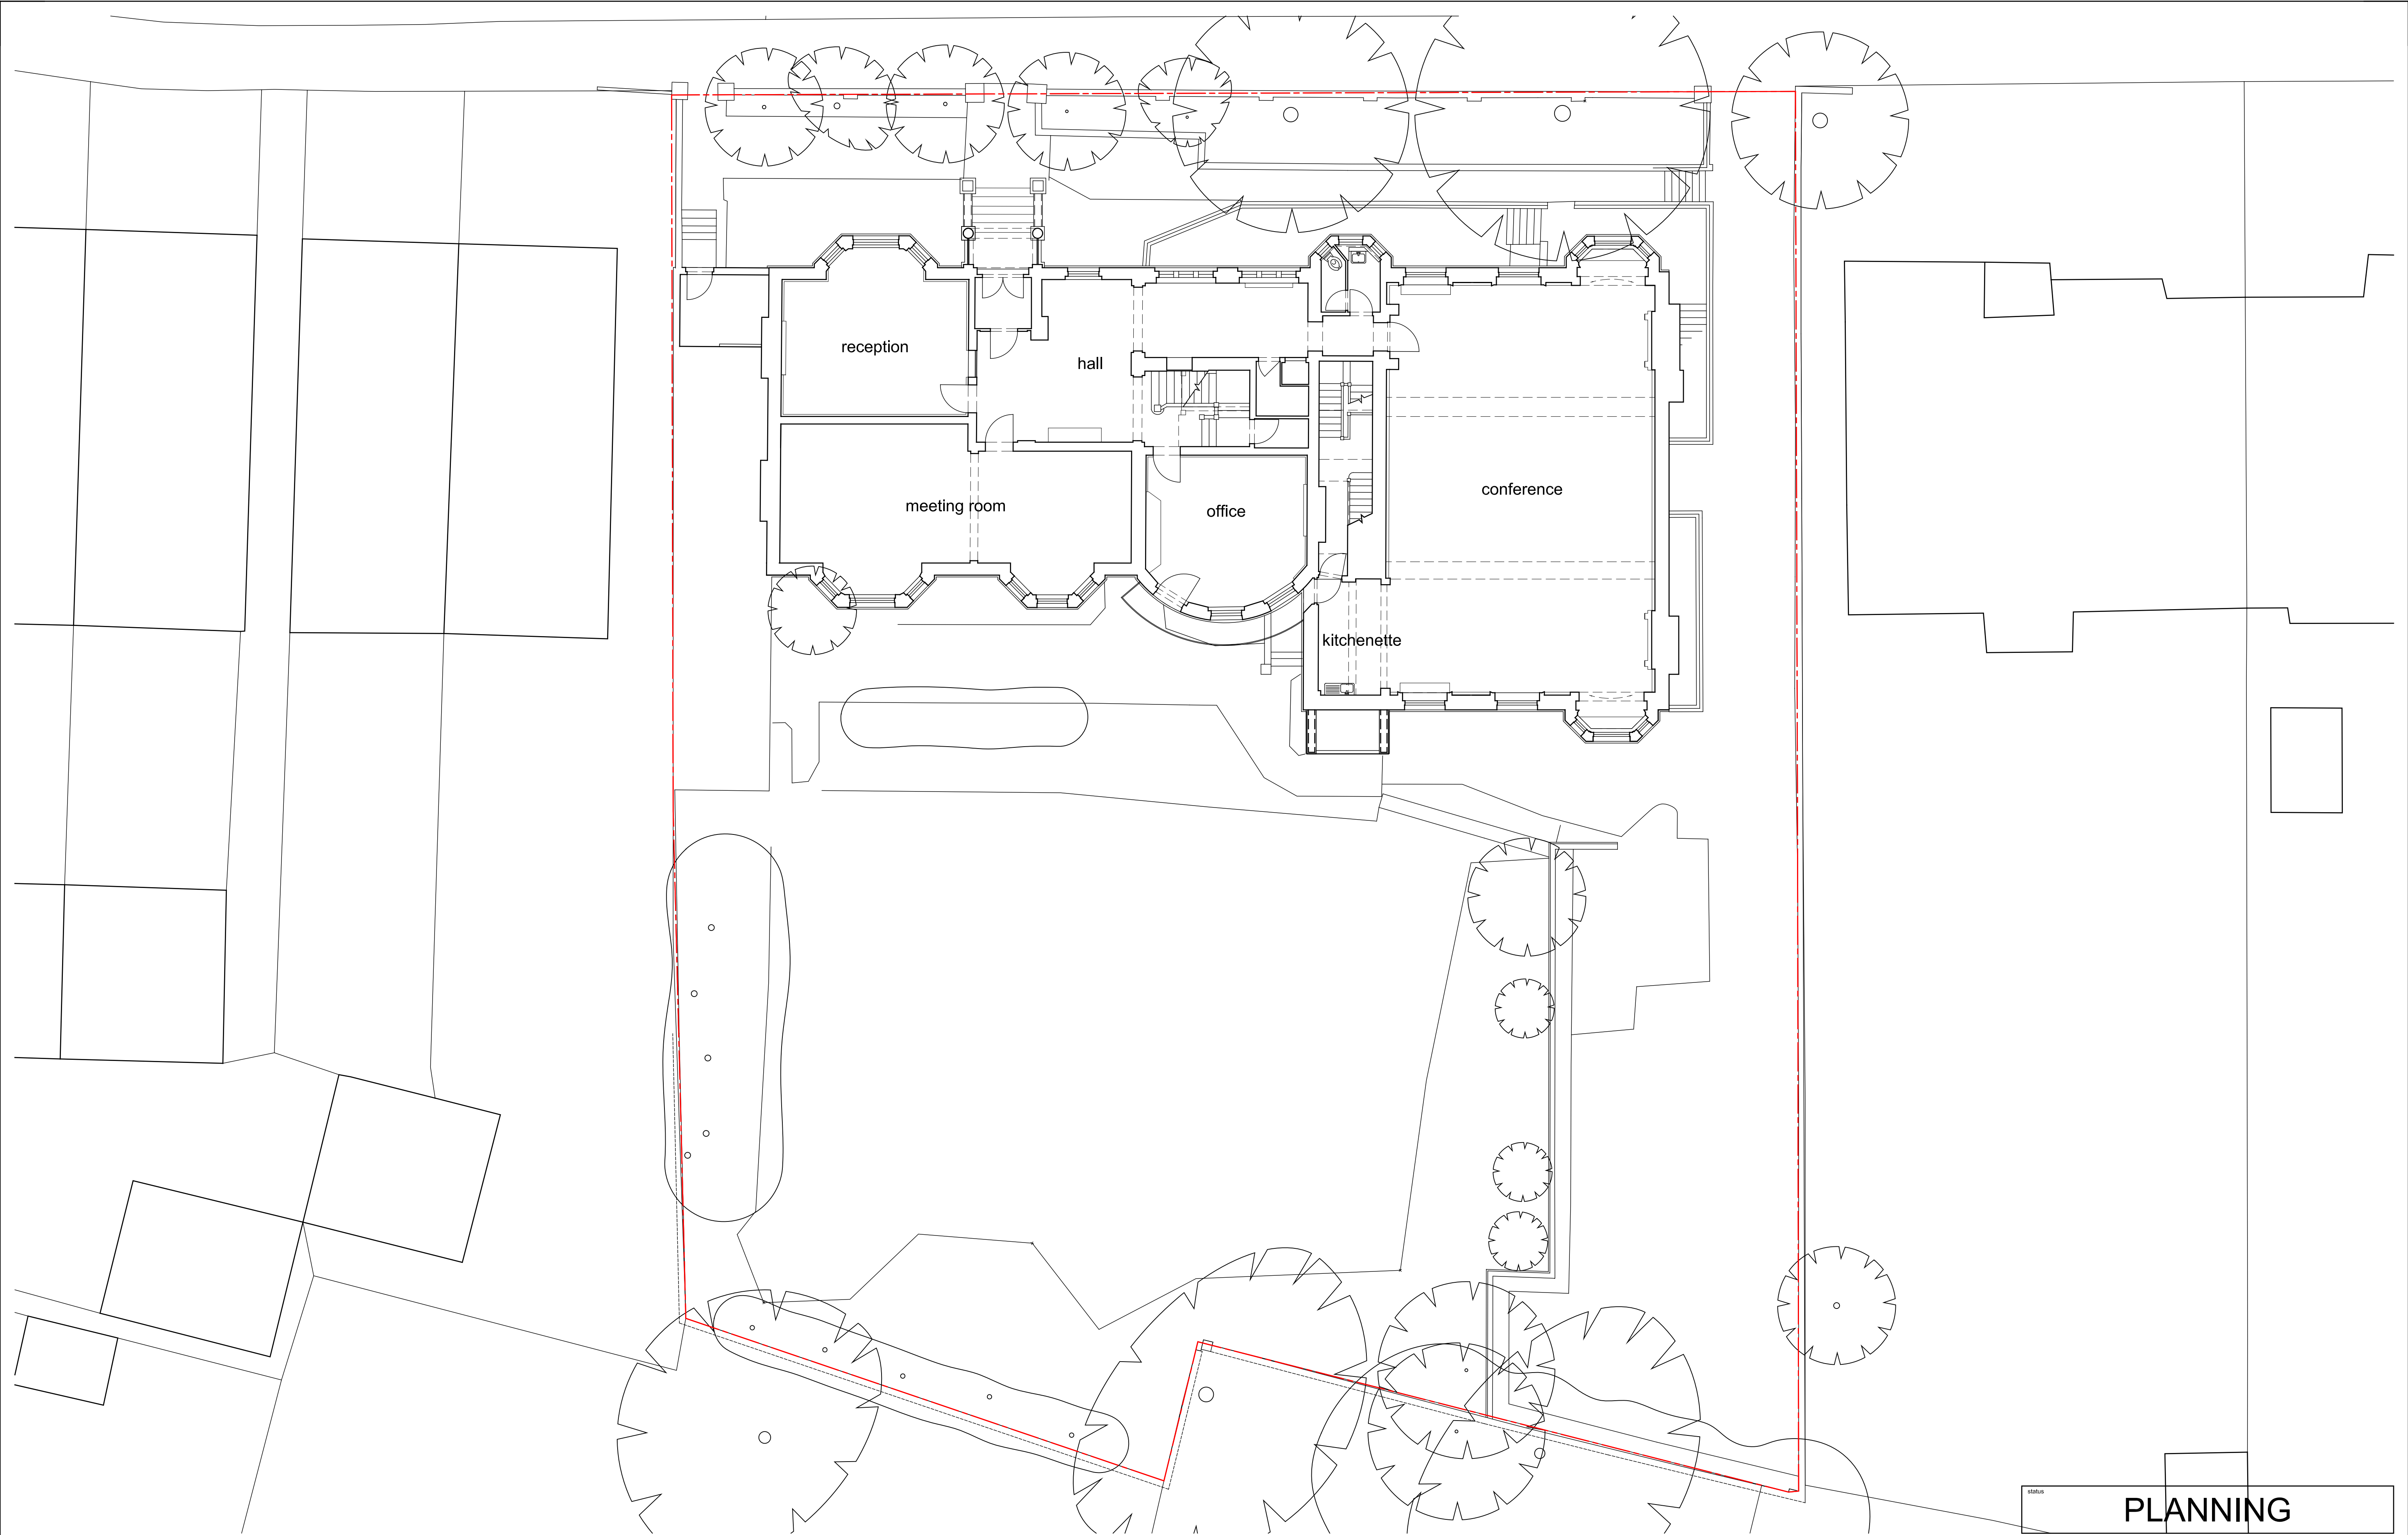

status **PLANNING**

—DO NOT SCALE FROM THIS DRAWING—Verify all dimensions on site

project 9 Arkwright Road NW3			
title Existing Ground Floor Plan			
scale 1:100@A1-1:200@A3	author CS	draw no.	rev.
date MAY 2013	job no. 804	091-02	-

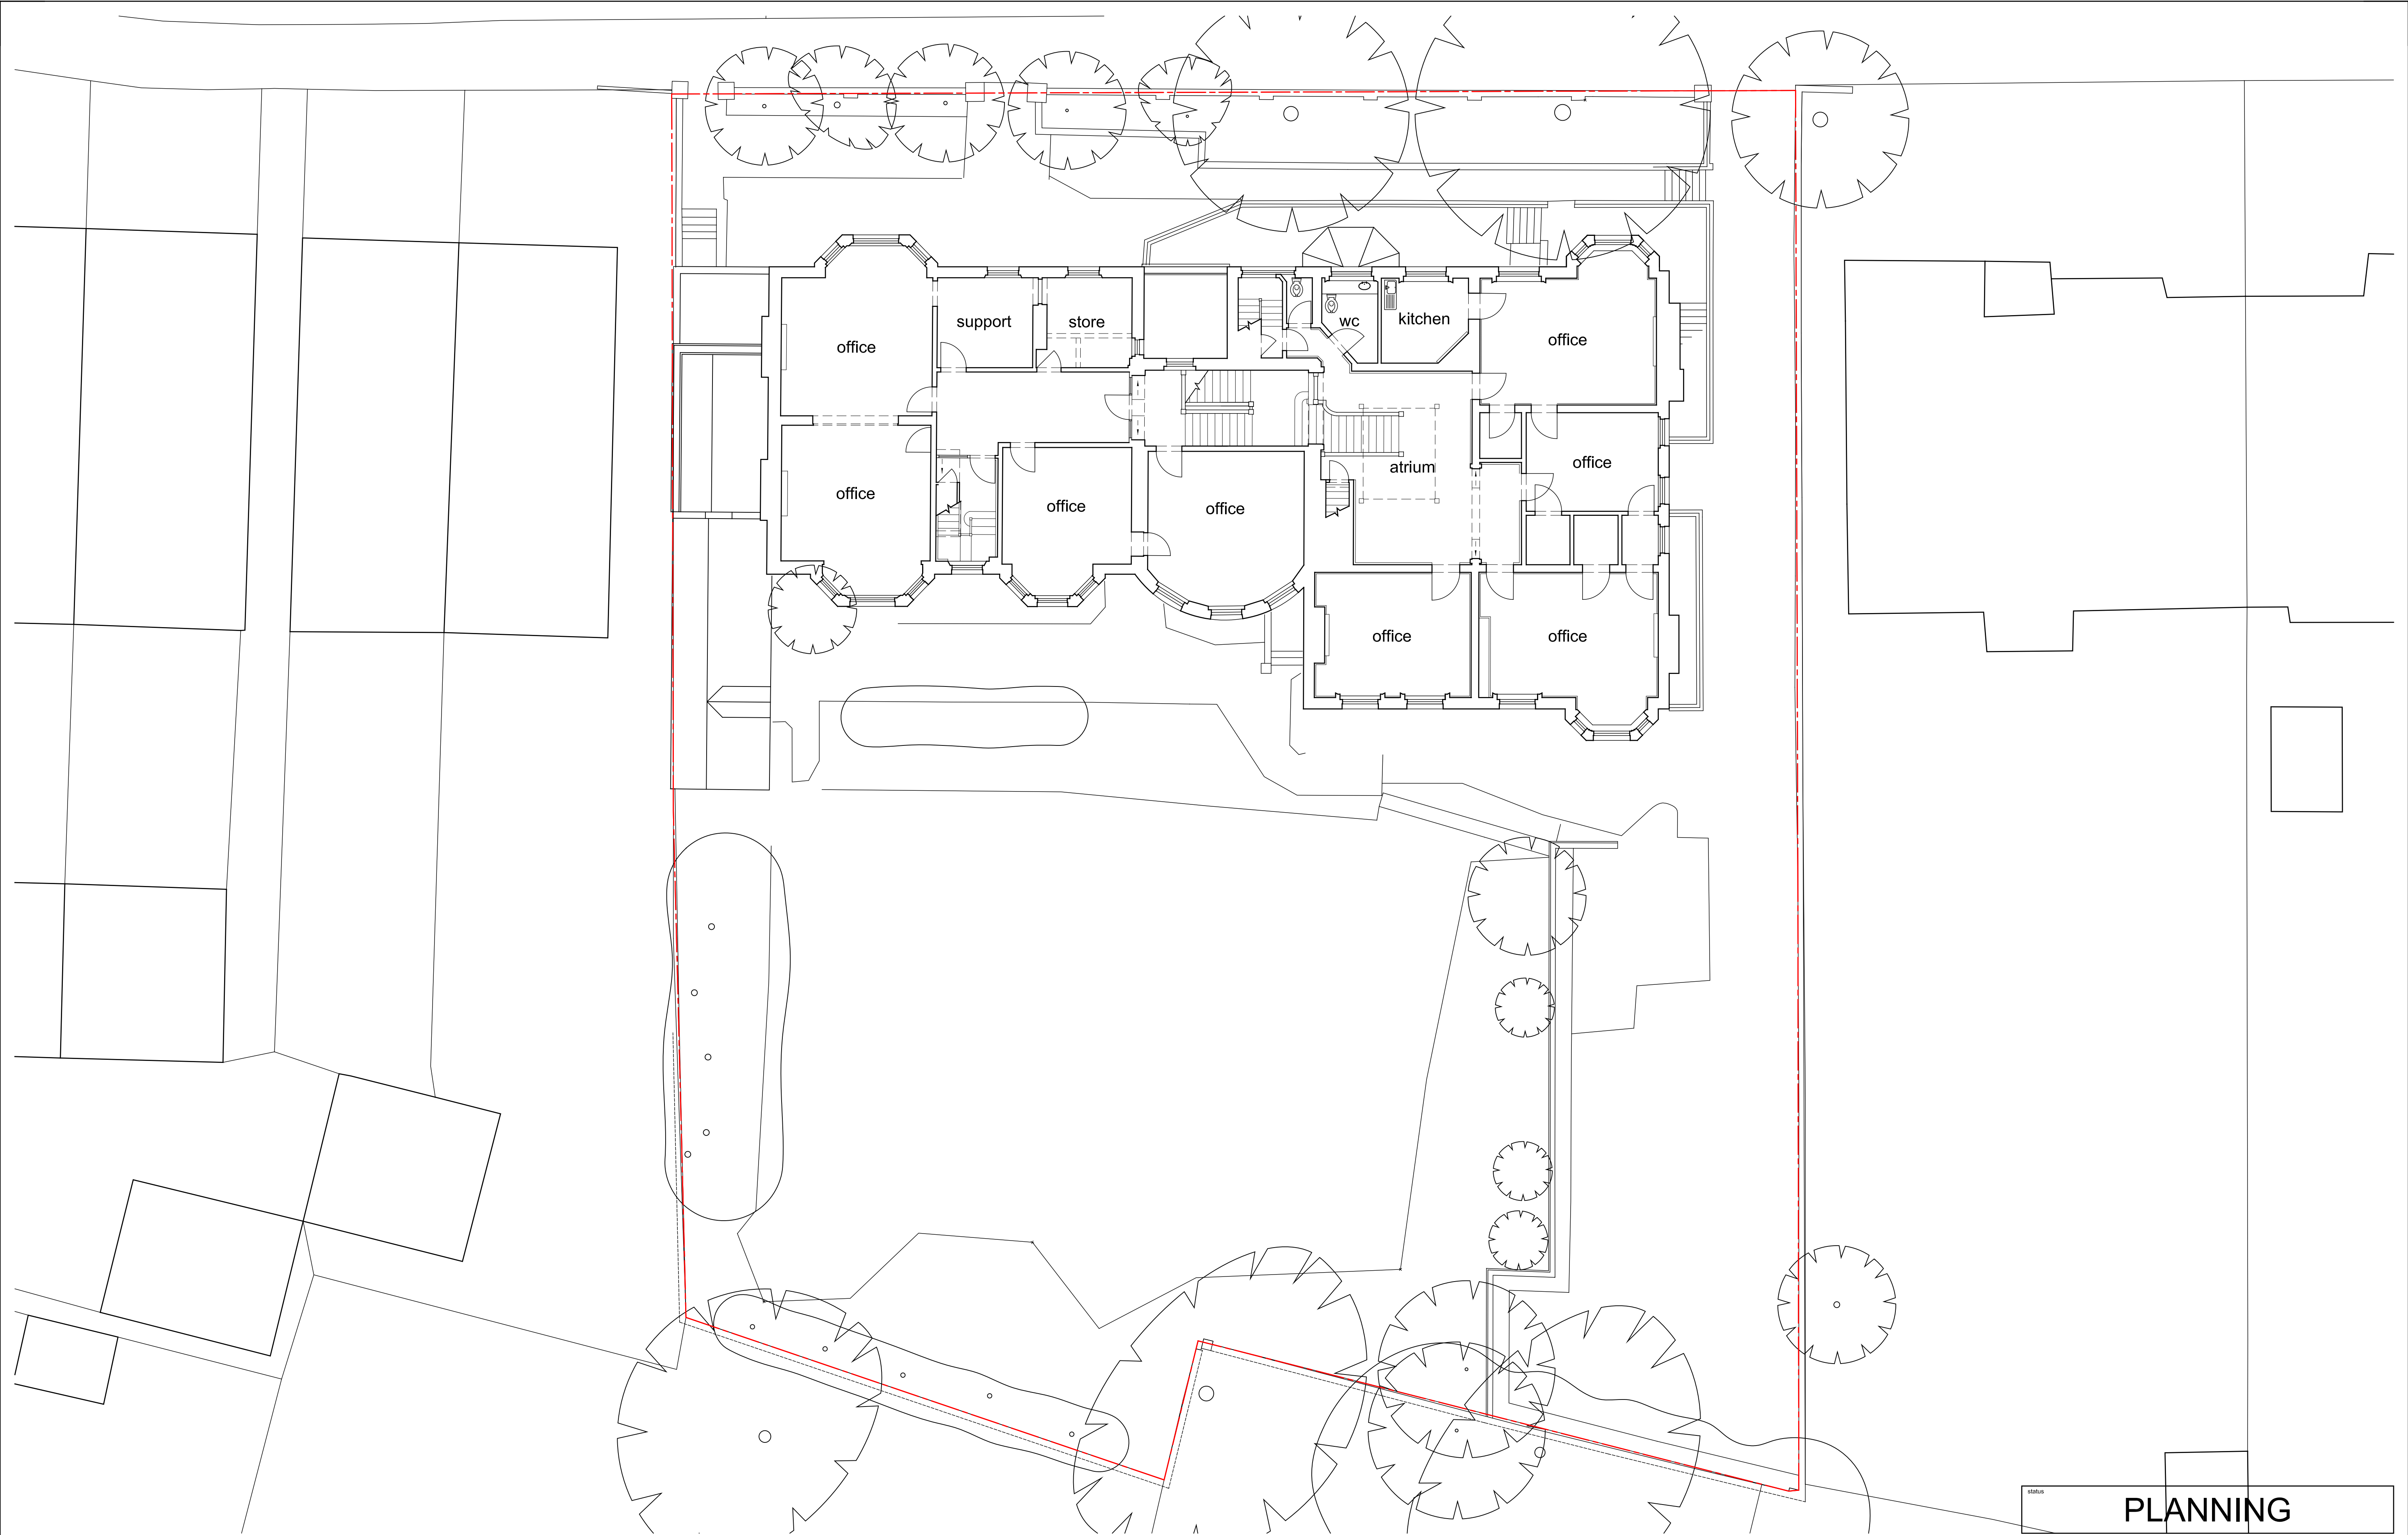


status **PLANNING**

—DO NOT SCALE FROM THIS DRAWING—Verify all dimensions on site—

project 9 Arkwright Road NW3			
title Existing First Floor Plan			
scale 1:100@A1-1:200@A3	author CSp	draw no.	rev.
date MAY 2013	job no. 804	091-03	-


© PKS Architects LLP 10 Deane House Studios, Greenwood Place, London, NW5 1LB t. 020 7424 4800 f. 020 7424 4801 e. pks@pksarchitects.com

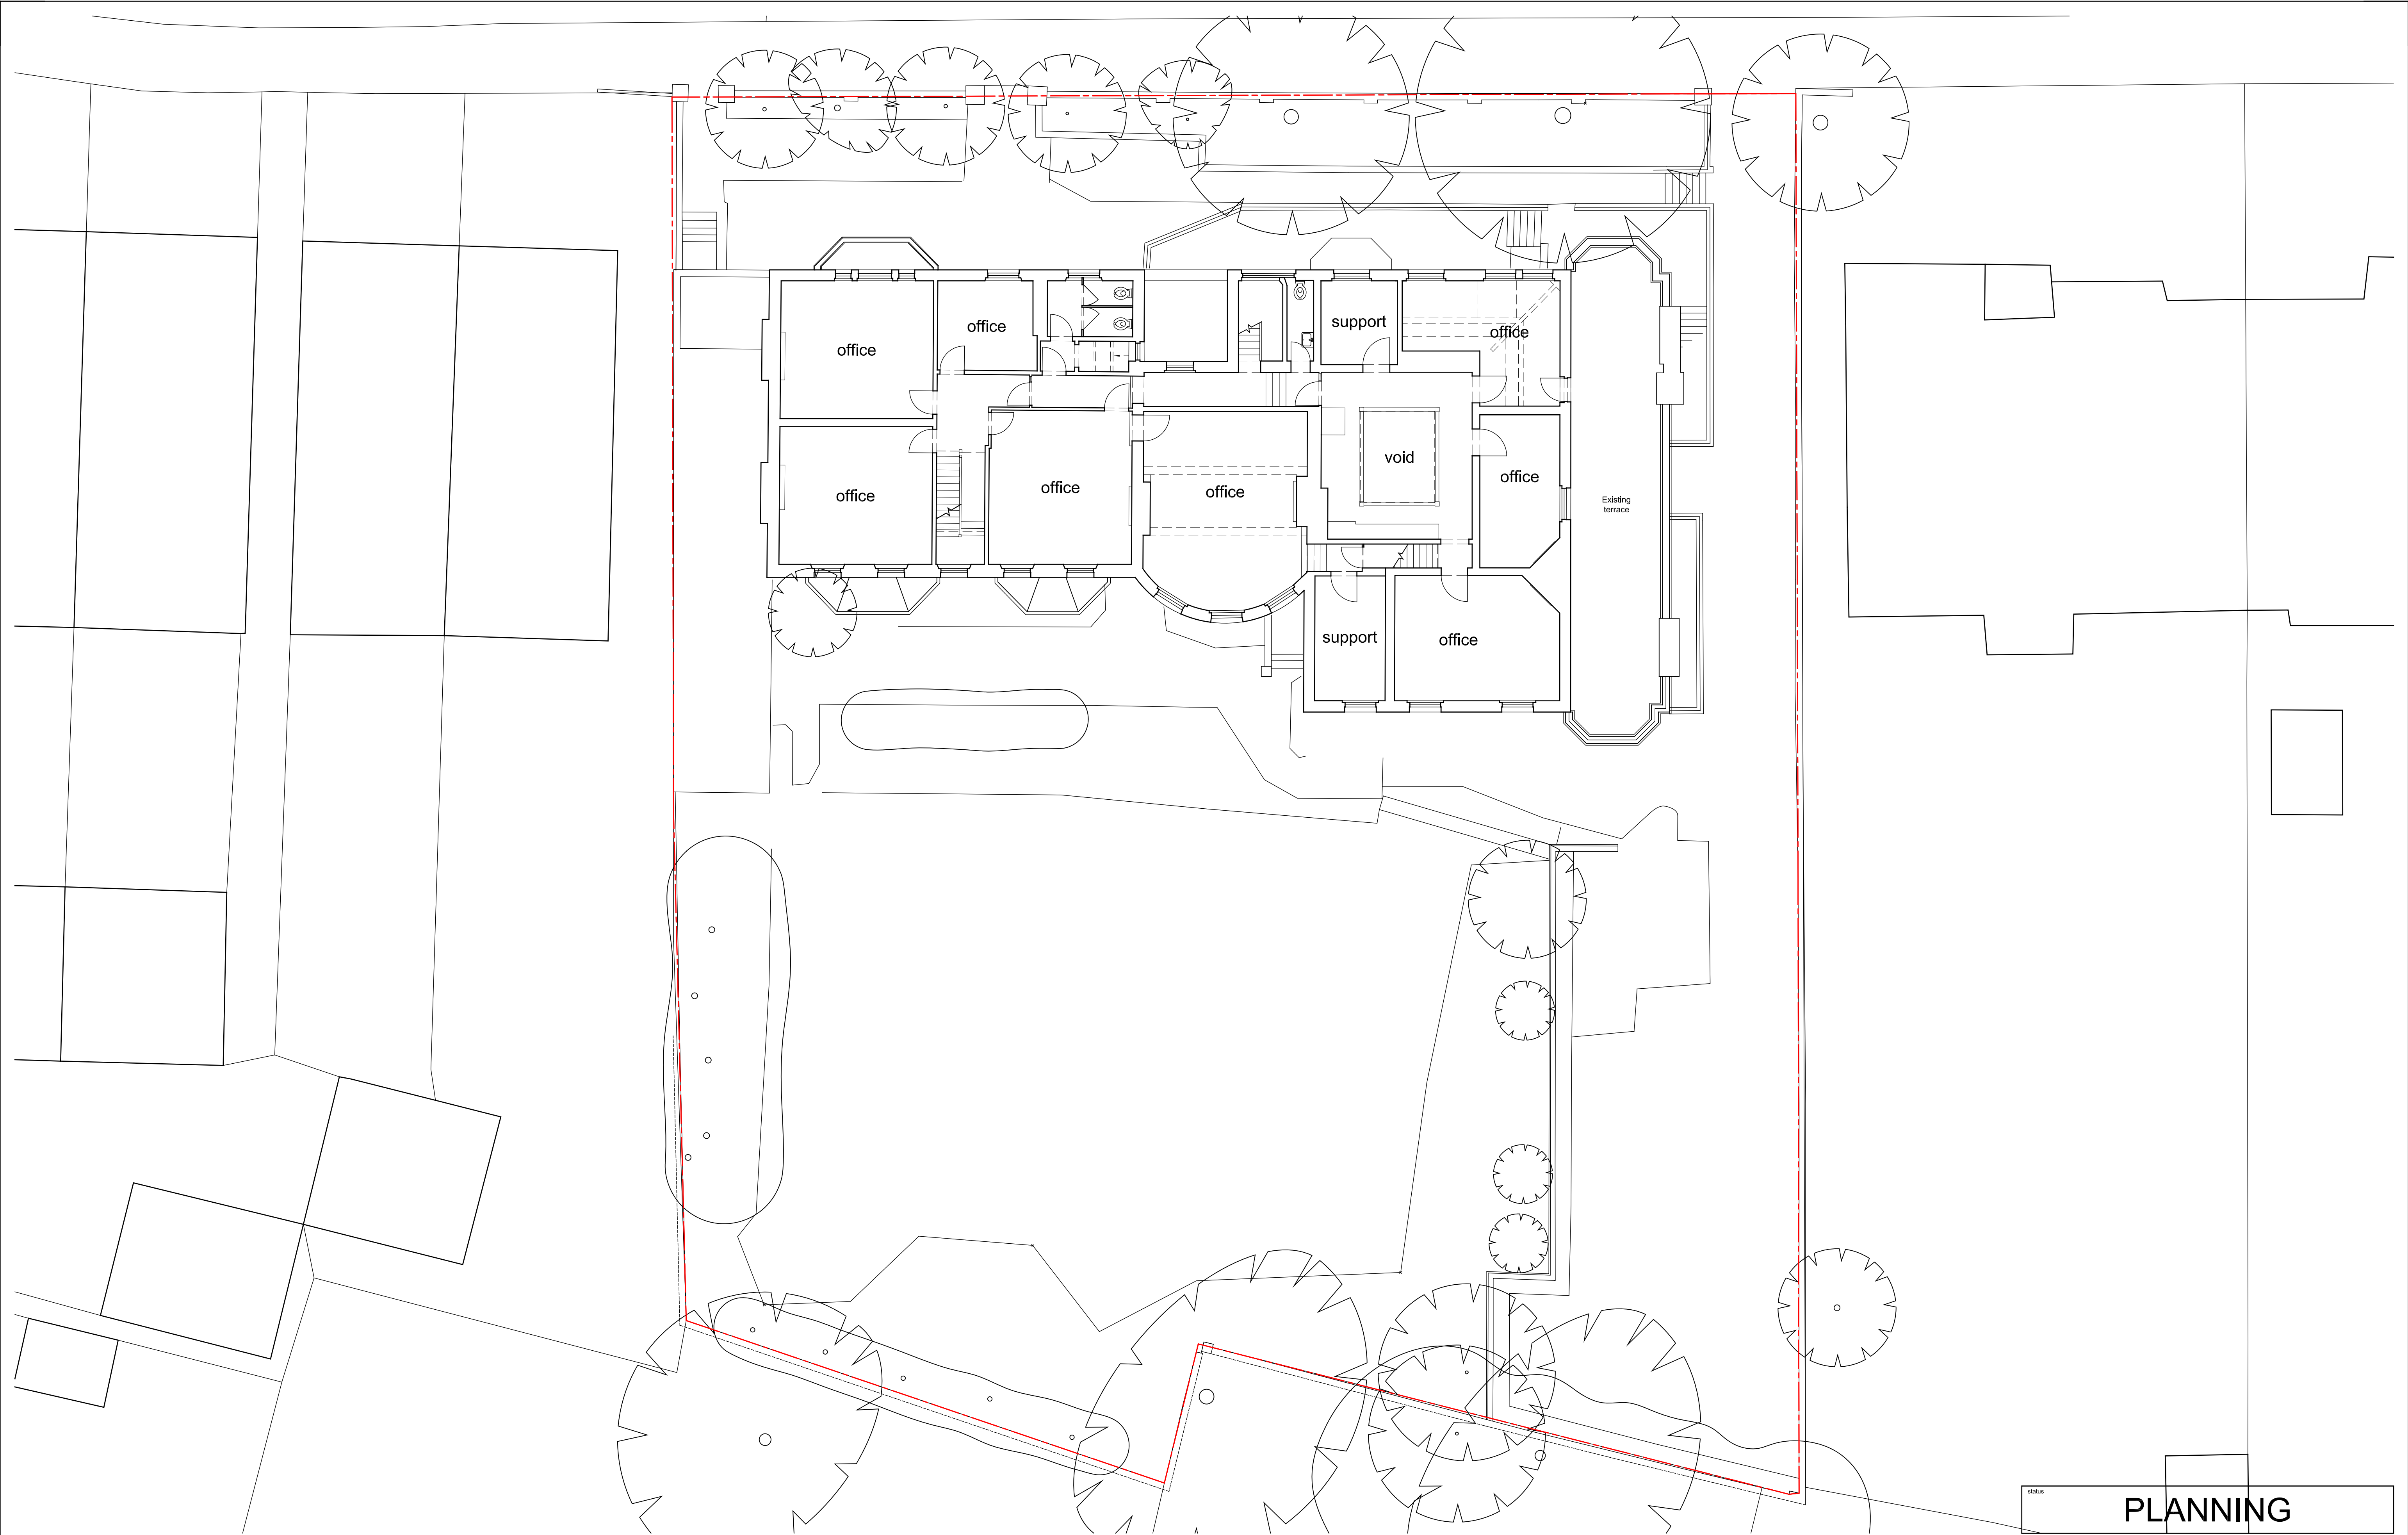

status **PLANNING**

—DO NOT SCALE FROM THIS DRAWING—Verify all dimensions on site


project 9 Arkwright Road NW3			
title Existing Second Floor Plan			
scale 1:100@A1-1:200@A3	author CSp	draw no.	rev.
date MAY 2013	job no. 804	091-04	-

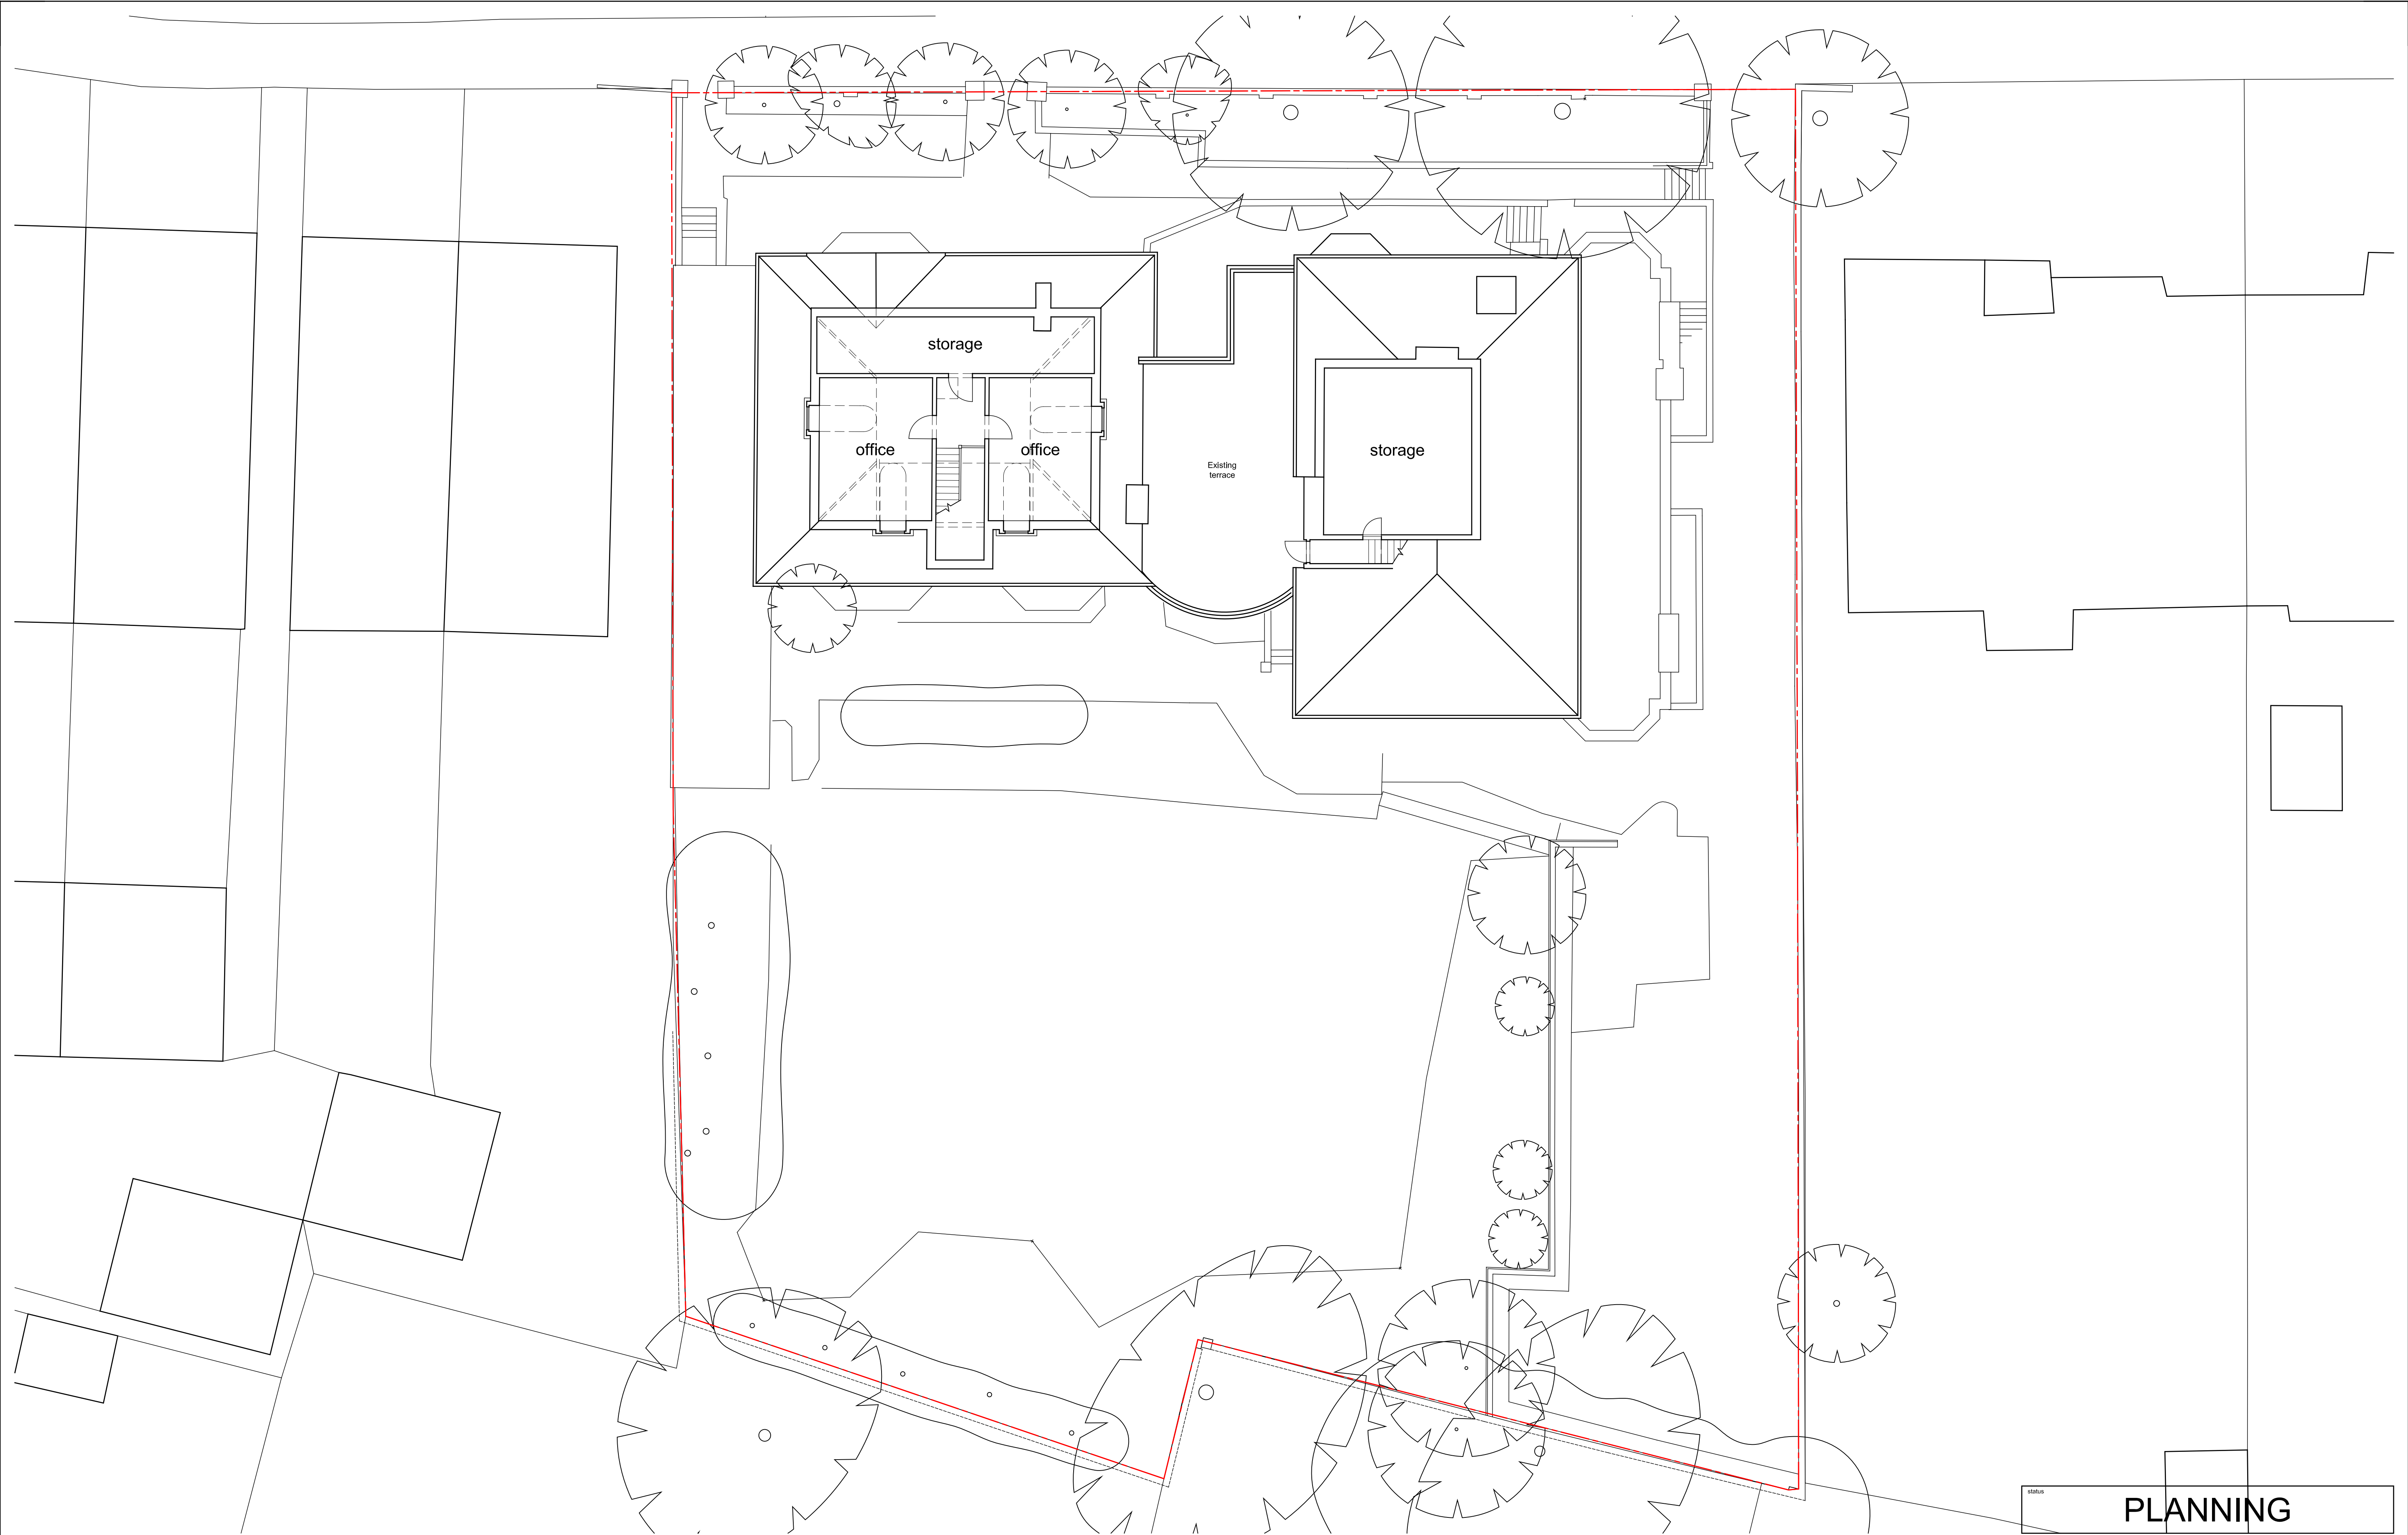

status **PLANNING**

-DO NOT SCALE FROM THIS DRAWING - Verify all dimensions on site-

project 9 Arkwright Road NW3			
title Existing Attic Floor Plan			
scale 1:100@A1-1:200@A3	author CSp	draw no.	rev.
date MAY 2013	job no. 804	091-05	-

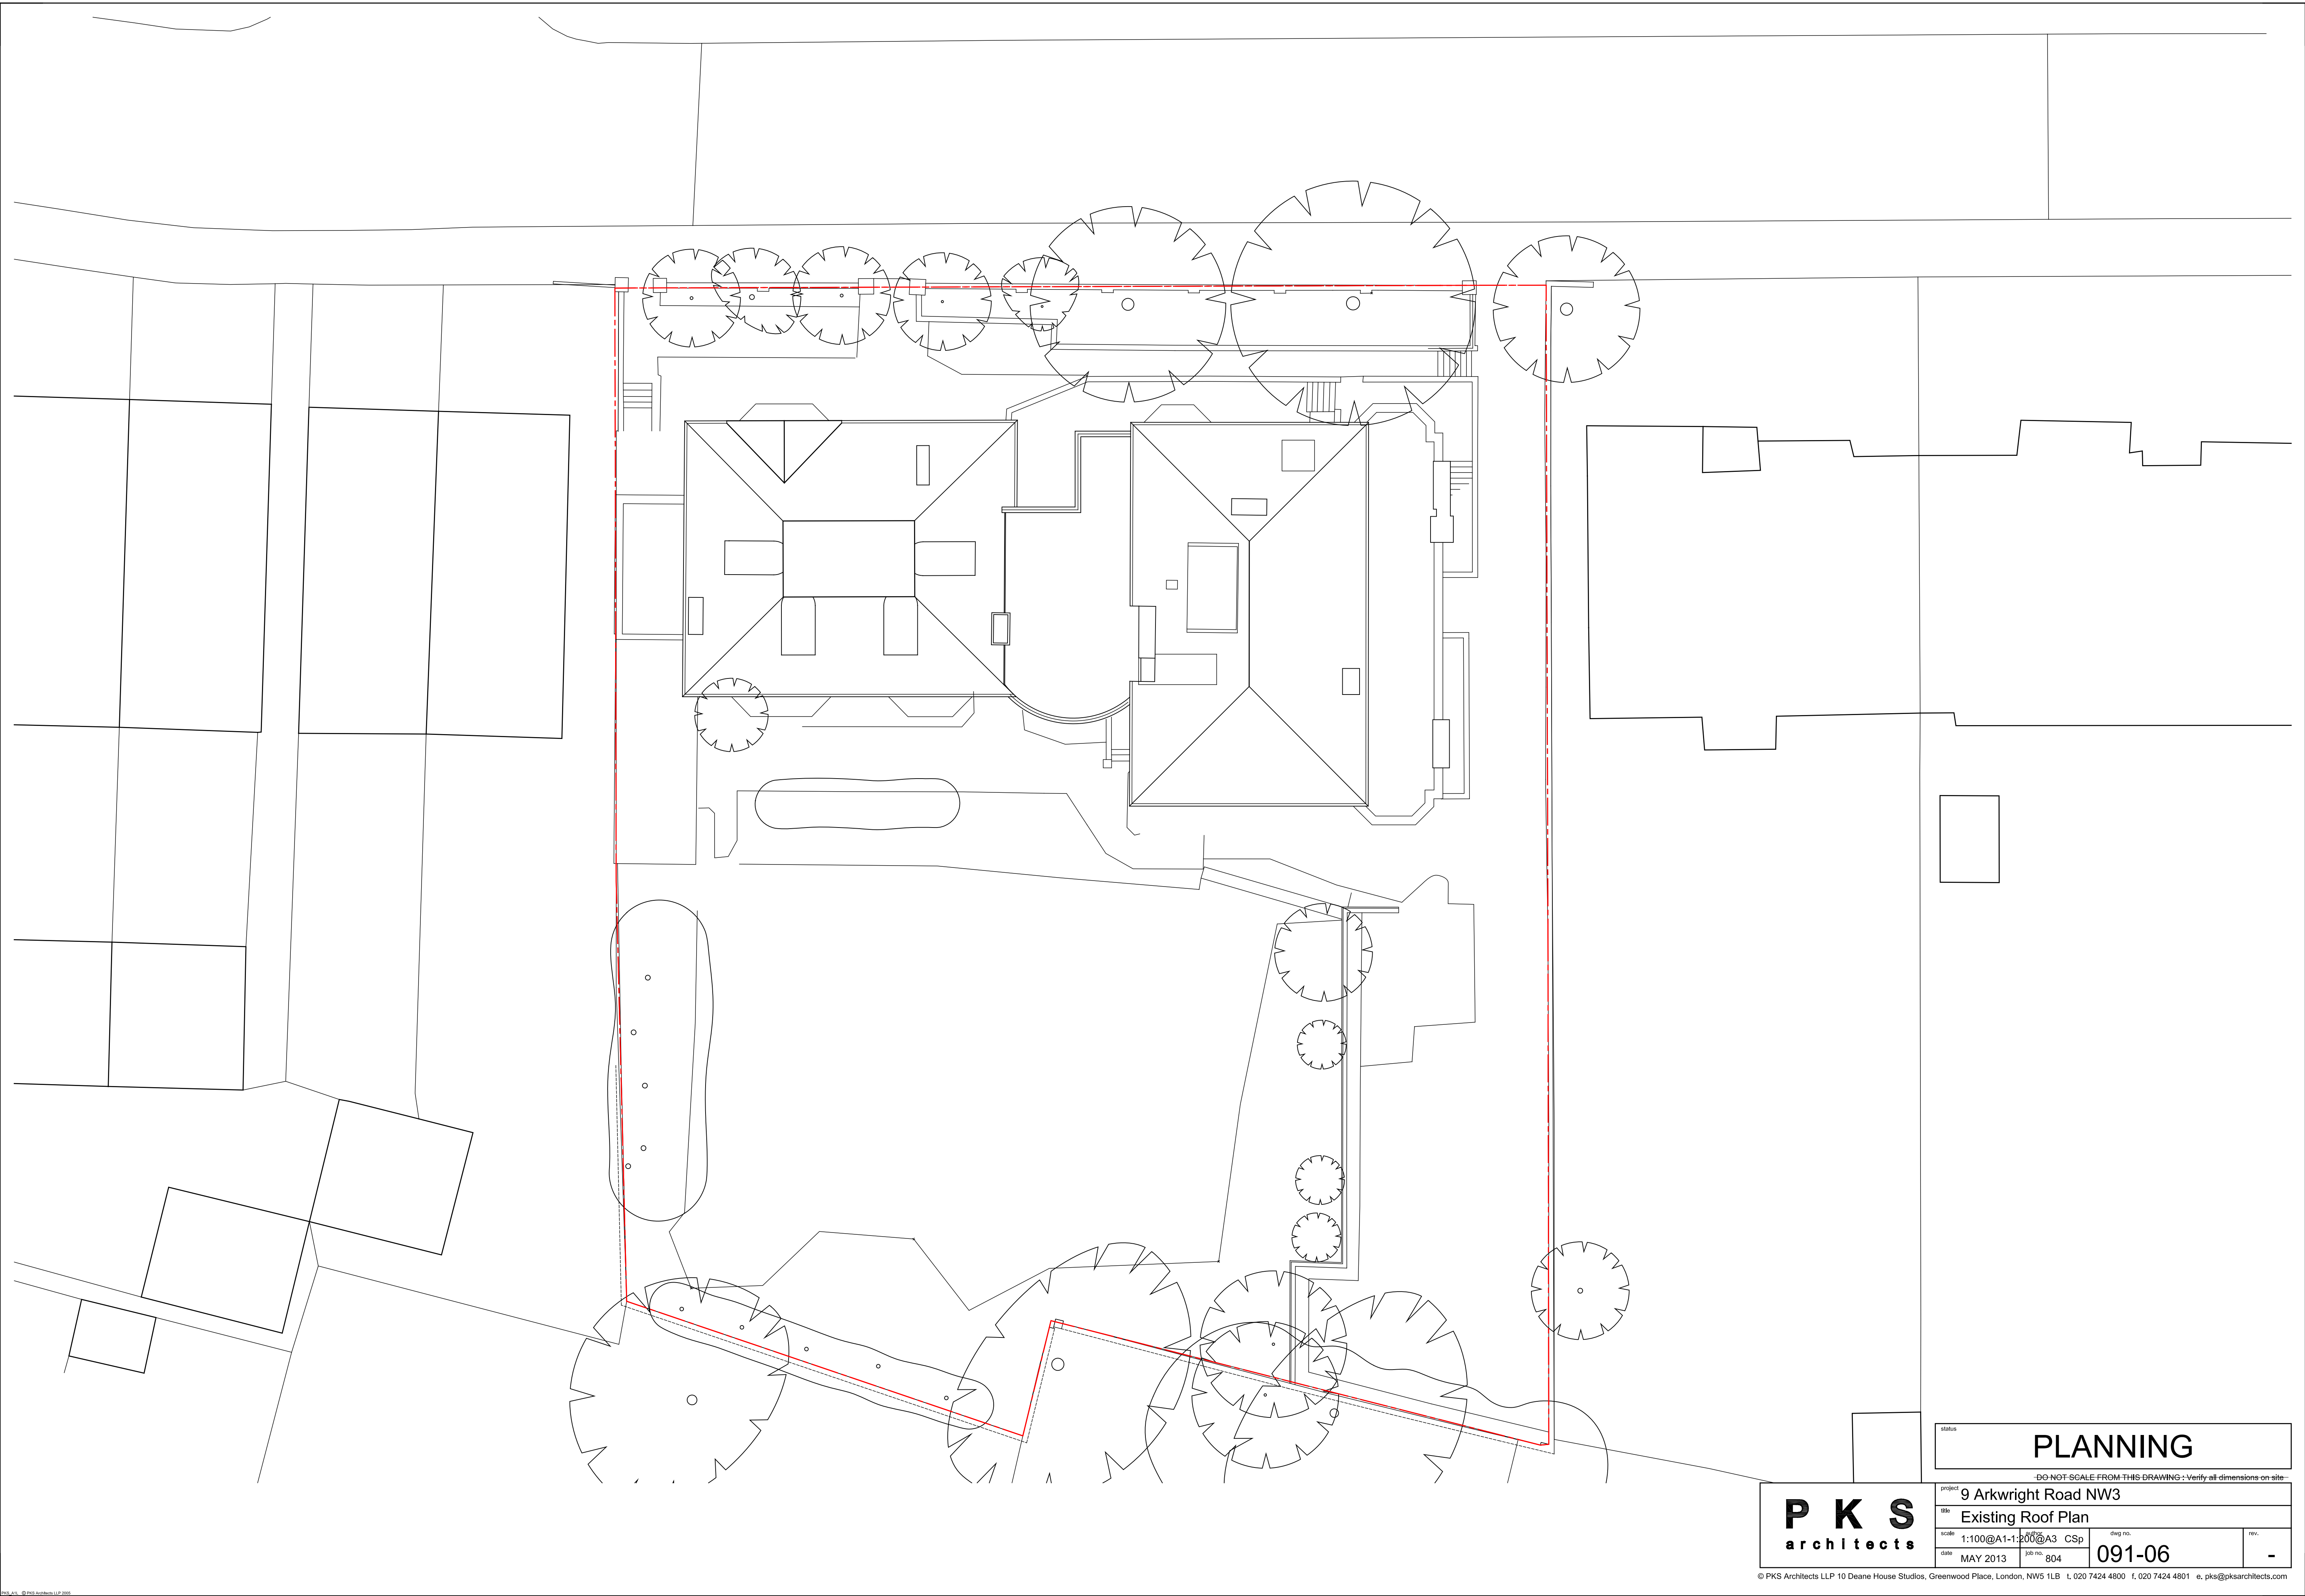

P

K

S

architects

project

9 Arkwright Road NW3

title

Existing Roof Plan

scale

1:100@A1-1:200@A3

date

MAY 2013

author

CSp

job no.

804

draw no.

091-06

rev.


-

status

PLANNING

DO NOT SCALE FROM THIS DRAWING - Verify all dimensions on site


© PKS Architects LLP 10 Deane House Studios, Greenwood Place, London, NW5 1LB t. 020 7424 4800 f. 020 7424 4801 e. pks@pksarchitects.com

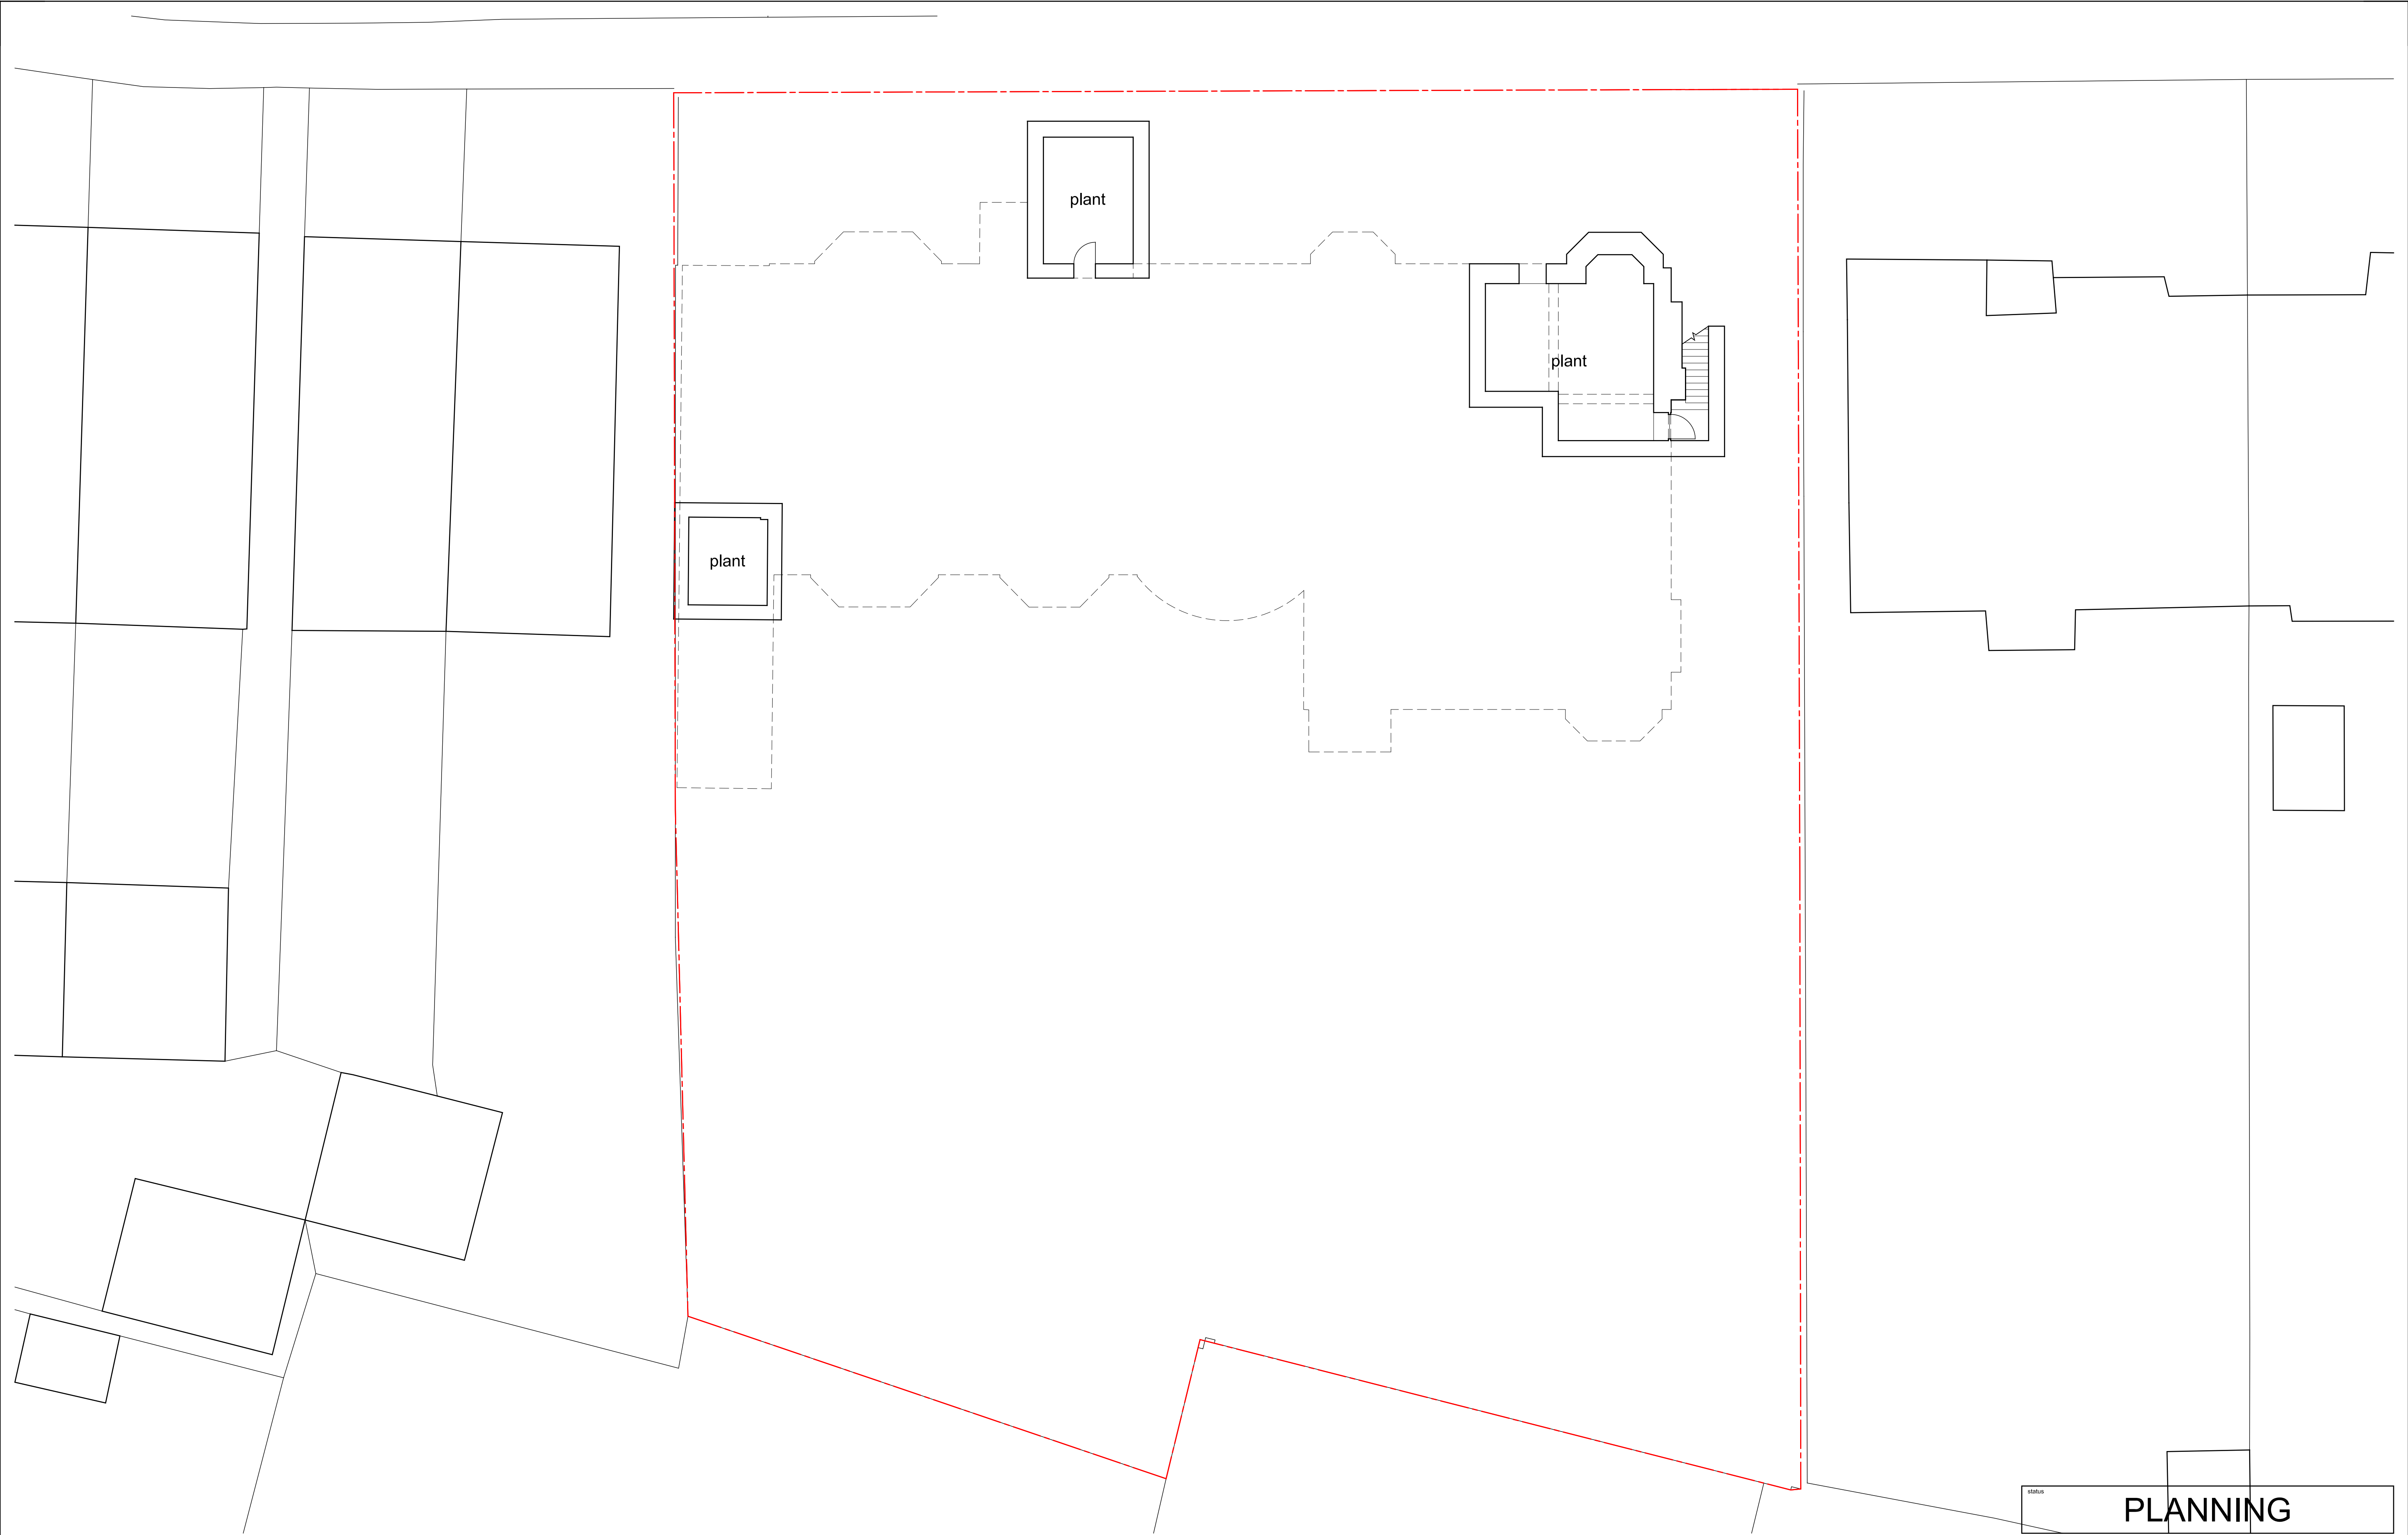

status **PLANNING**

-DO NOT SCALE FROM THIS DRAWING - Verify all dimensions on site


project 9 Arkwright Road NW3			
title Proposed Basement Floor Plan			
scale 1:100@A1-1:200@A3	authg CS	drag no.	rev.
date MAY 2013	job no. 804	191-00	
		-	

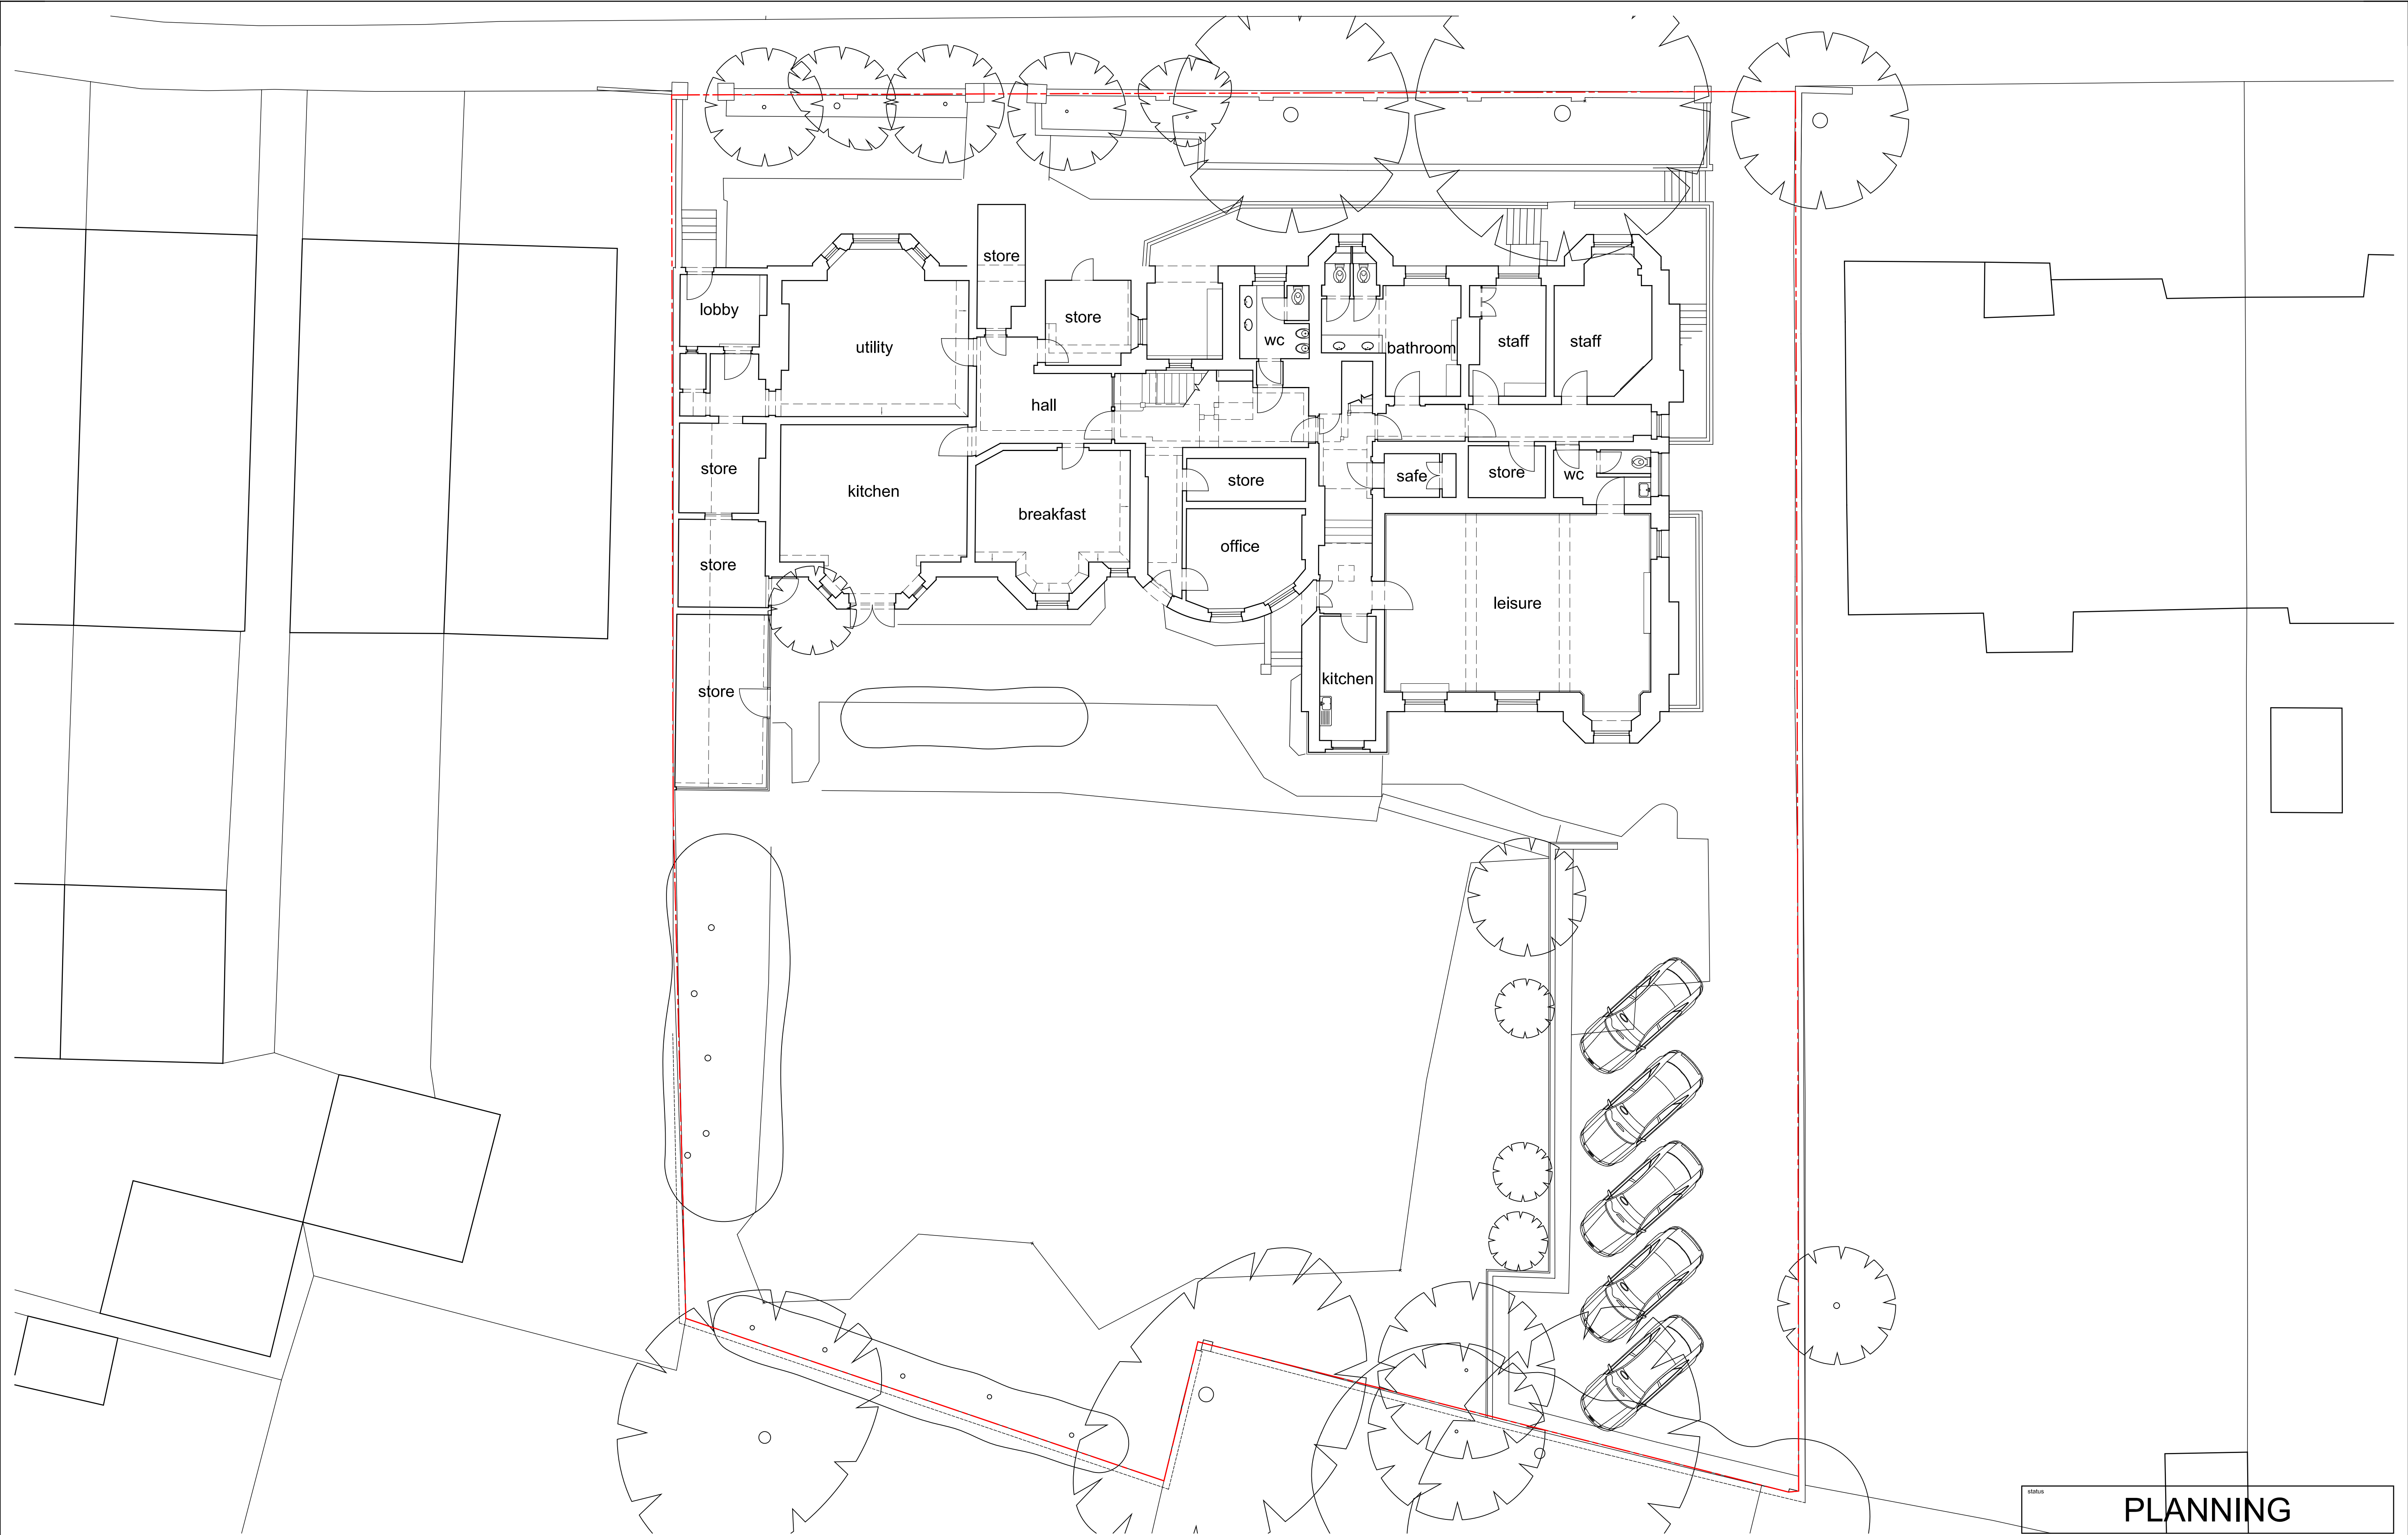

status **PLANNING**

-DO NOT SCALE FROM THIS DRAWING - Verify all dimensions on site-


project 9 Arkwright Road NW3			
title Proposed Garden Floor Plan			
scale 1:100@A1-1:200@A3	authg CSp	drag no.	rev.
date MAY 2013	job no. 804	191-01	
		-	

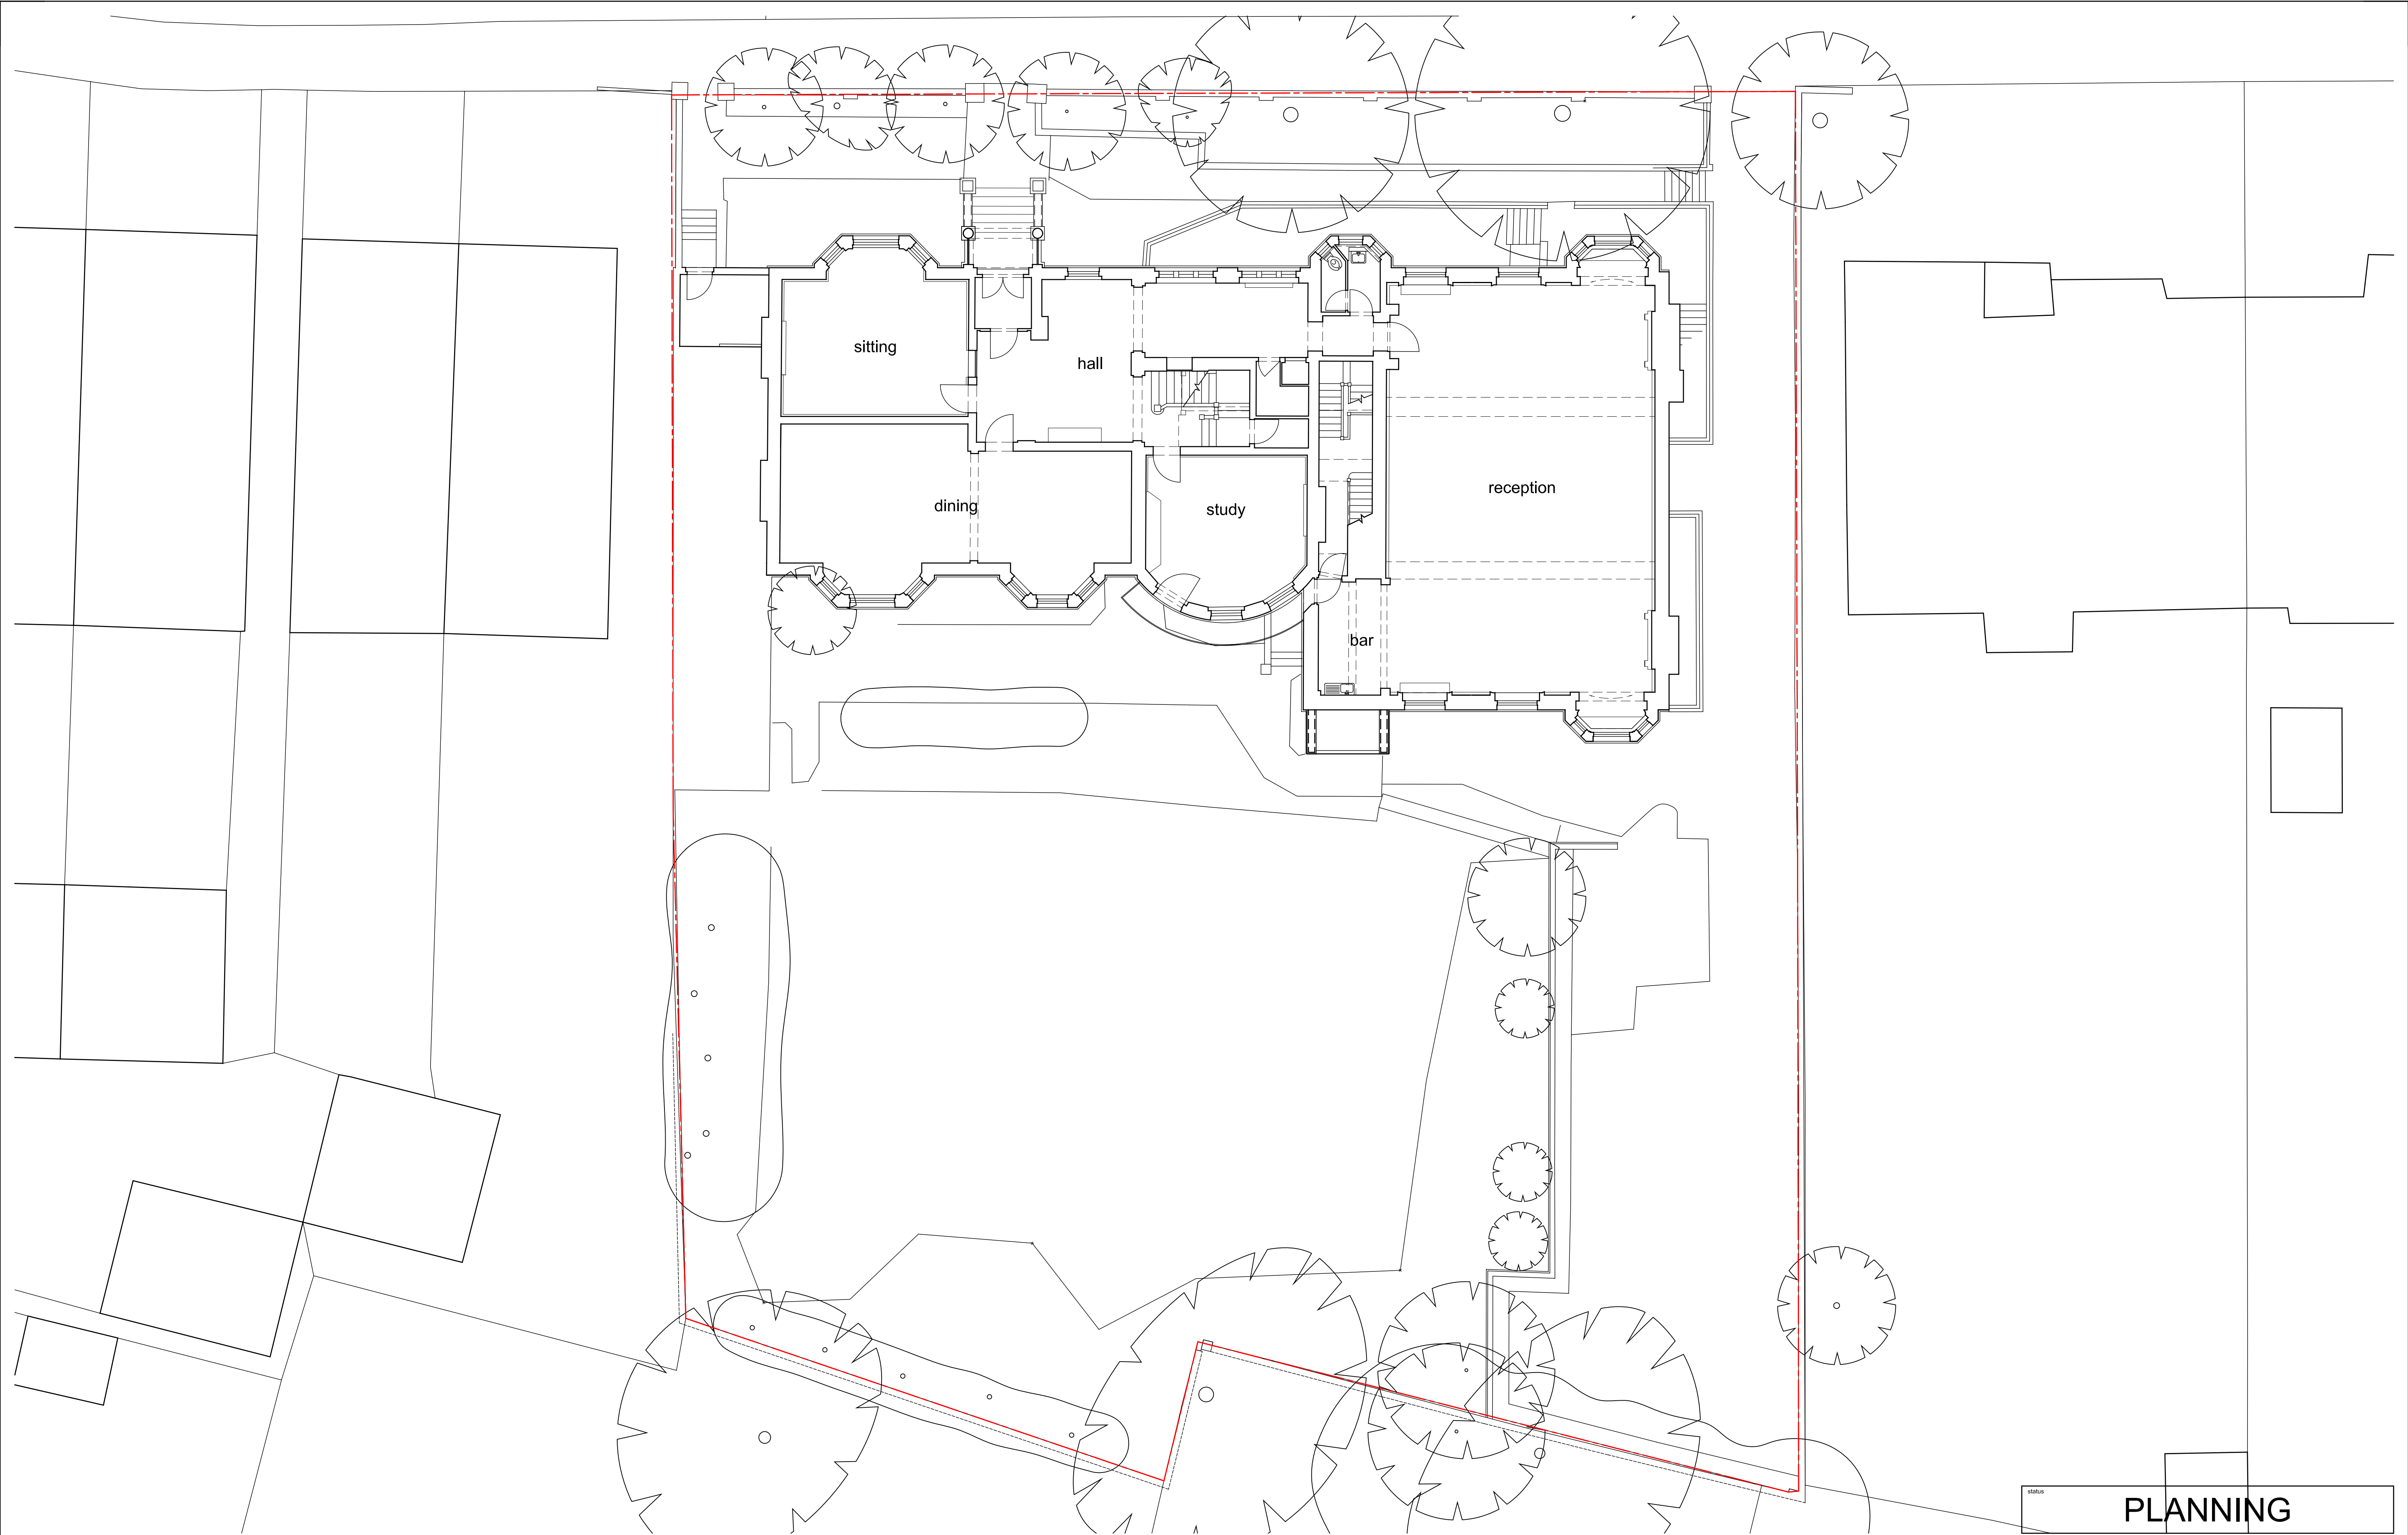

status **PLANNING**

—DO NOT SCALE FROM THIS DRAWING—Verify all dimensions on site


project 9 Arkwright Road NW3			
title Proposed Ground Floor Plan			
scale 1:100@A1-1:200@A3	author CS	drawn no.	rev.
date MAY 2013	job no. 804	191-02	-

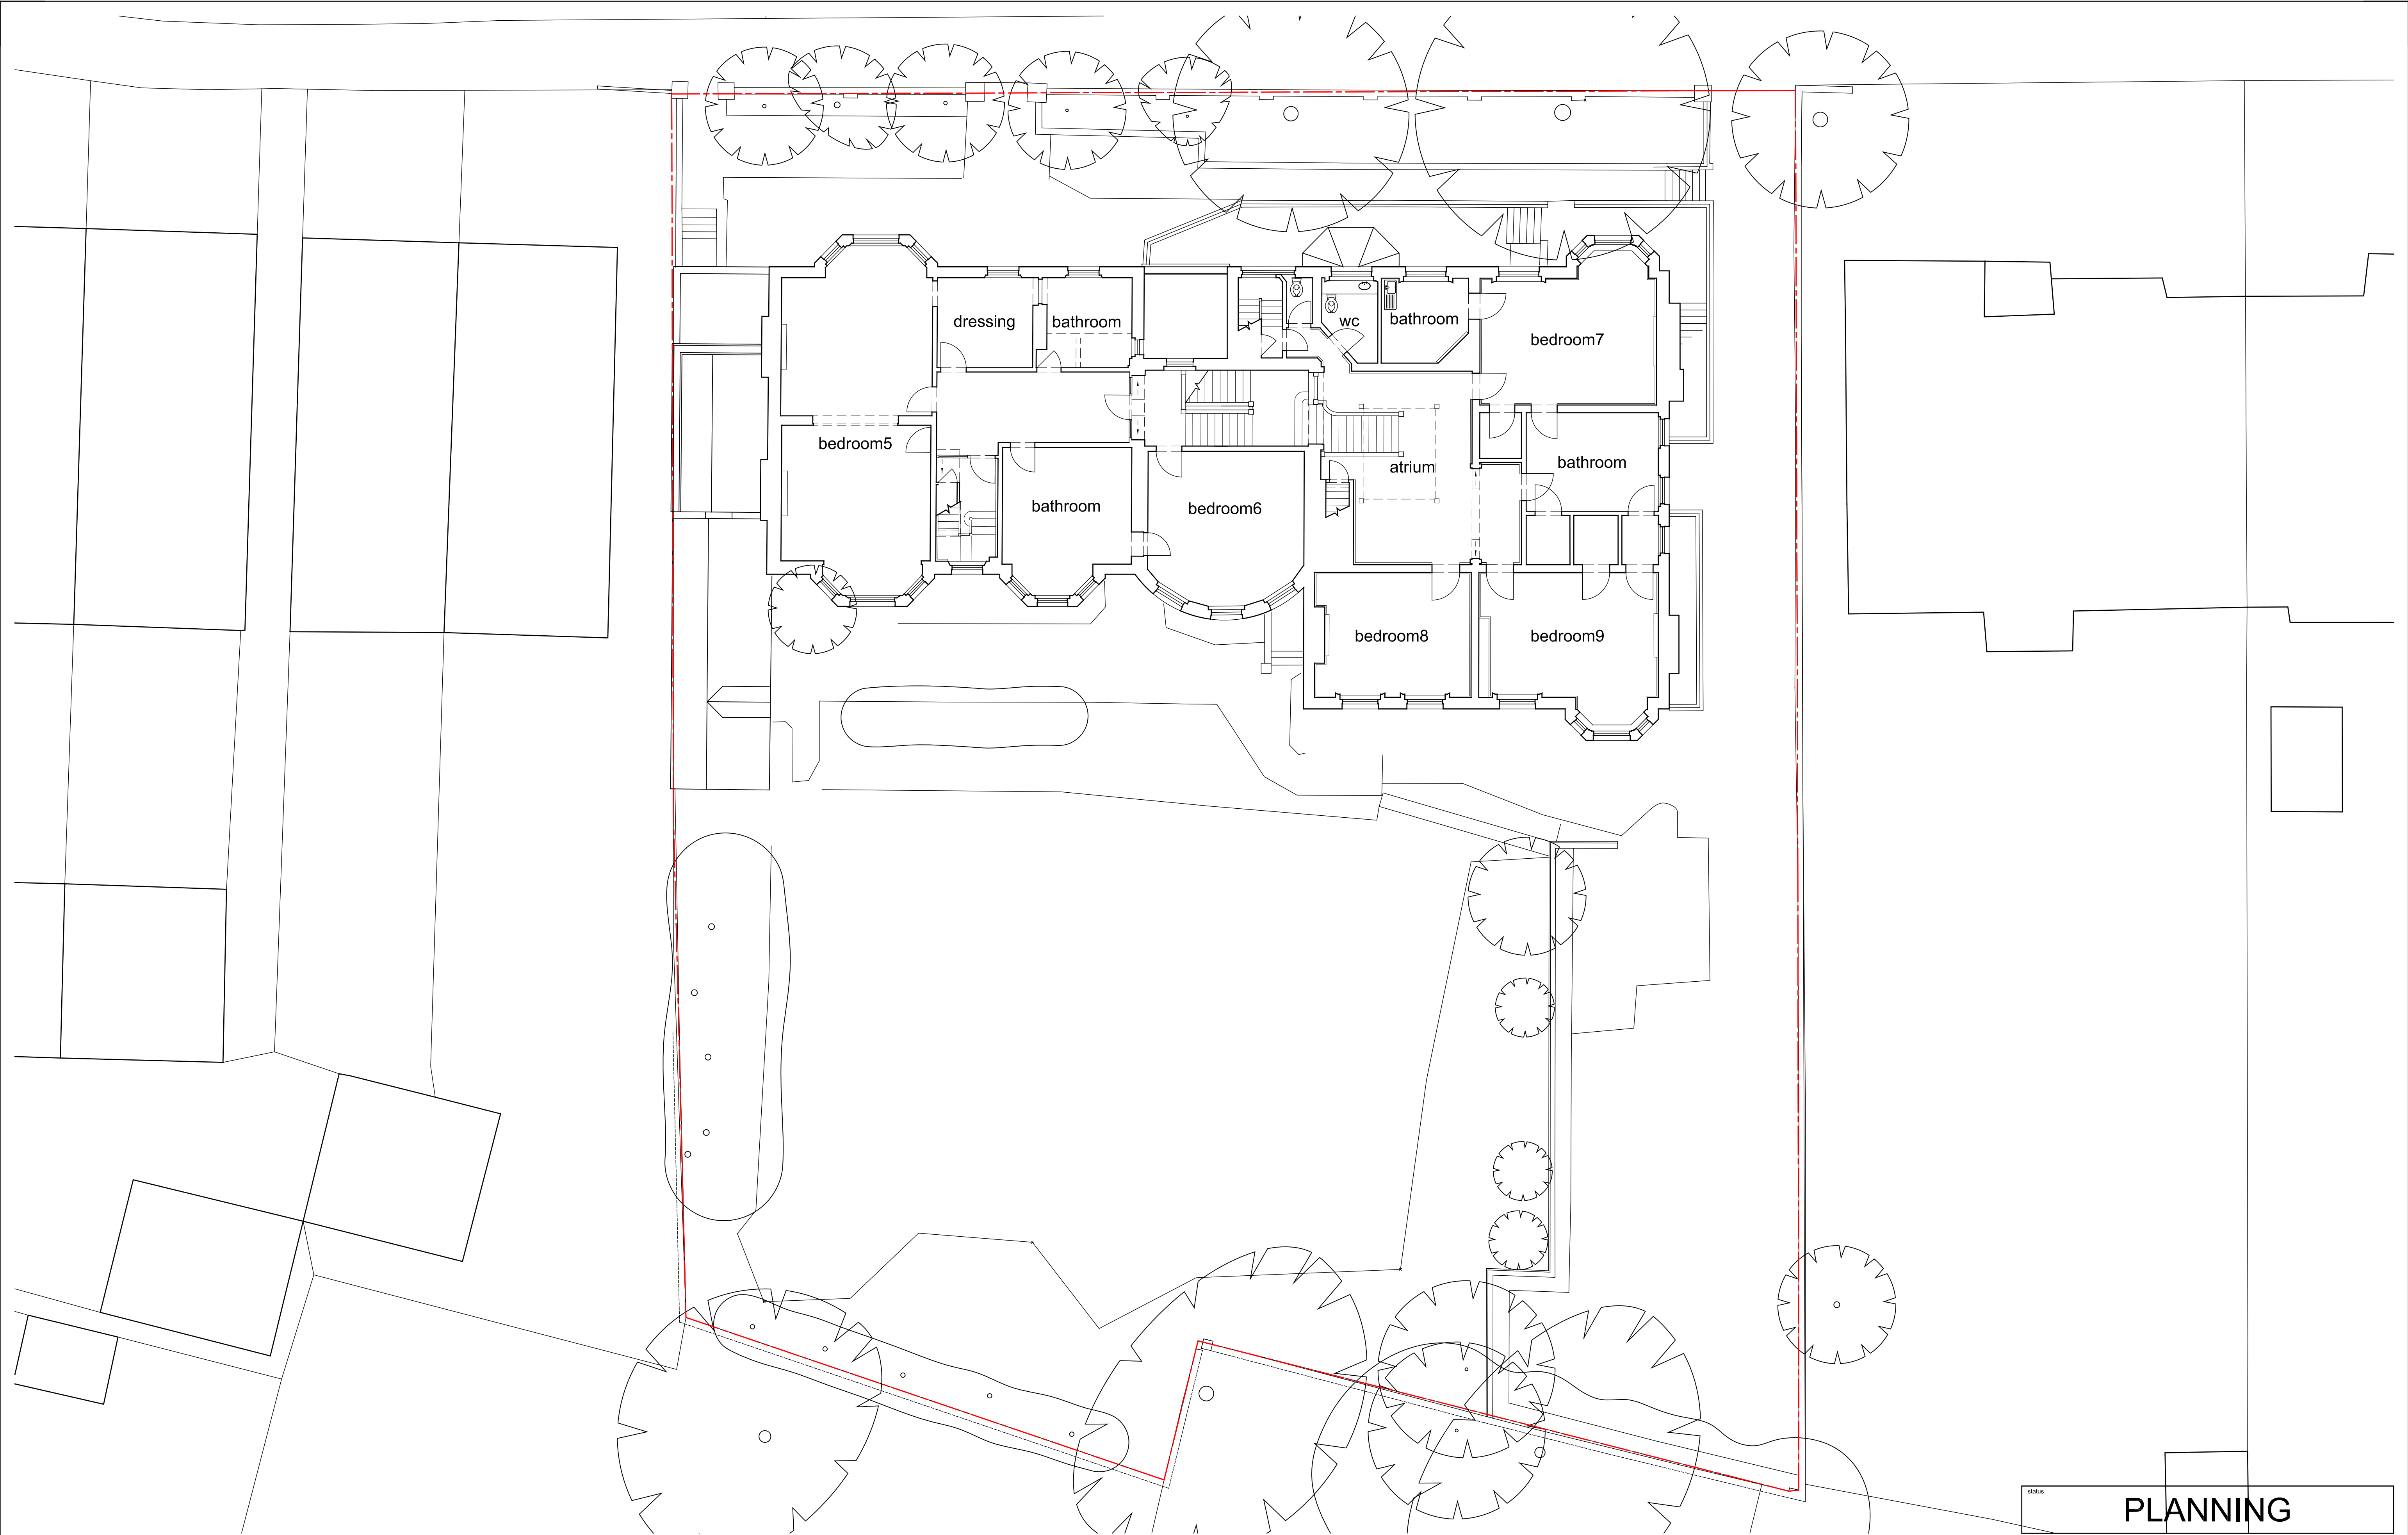

status **PLANNING**

—DO NOT SCALE FROM THIS DRAWING—Verify all dimensions on site—


project 9 Arkwright Road NW3			
title Proposed First Floor Plan			
scale 1:100@A1-1:200@A3	author CSp	draw no.	rev.
date MAY 2013	job no. 804	191-03	-

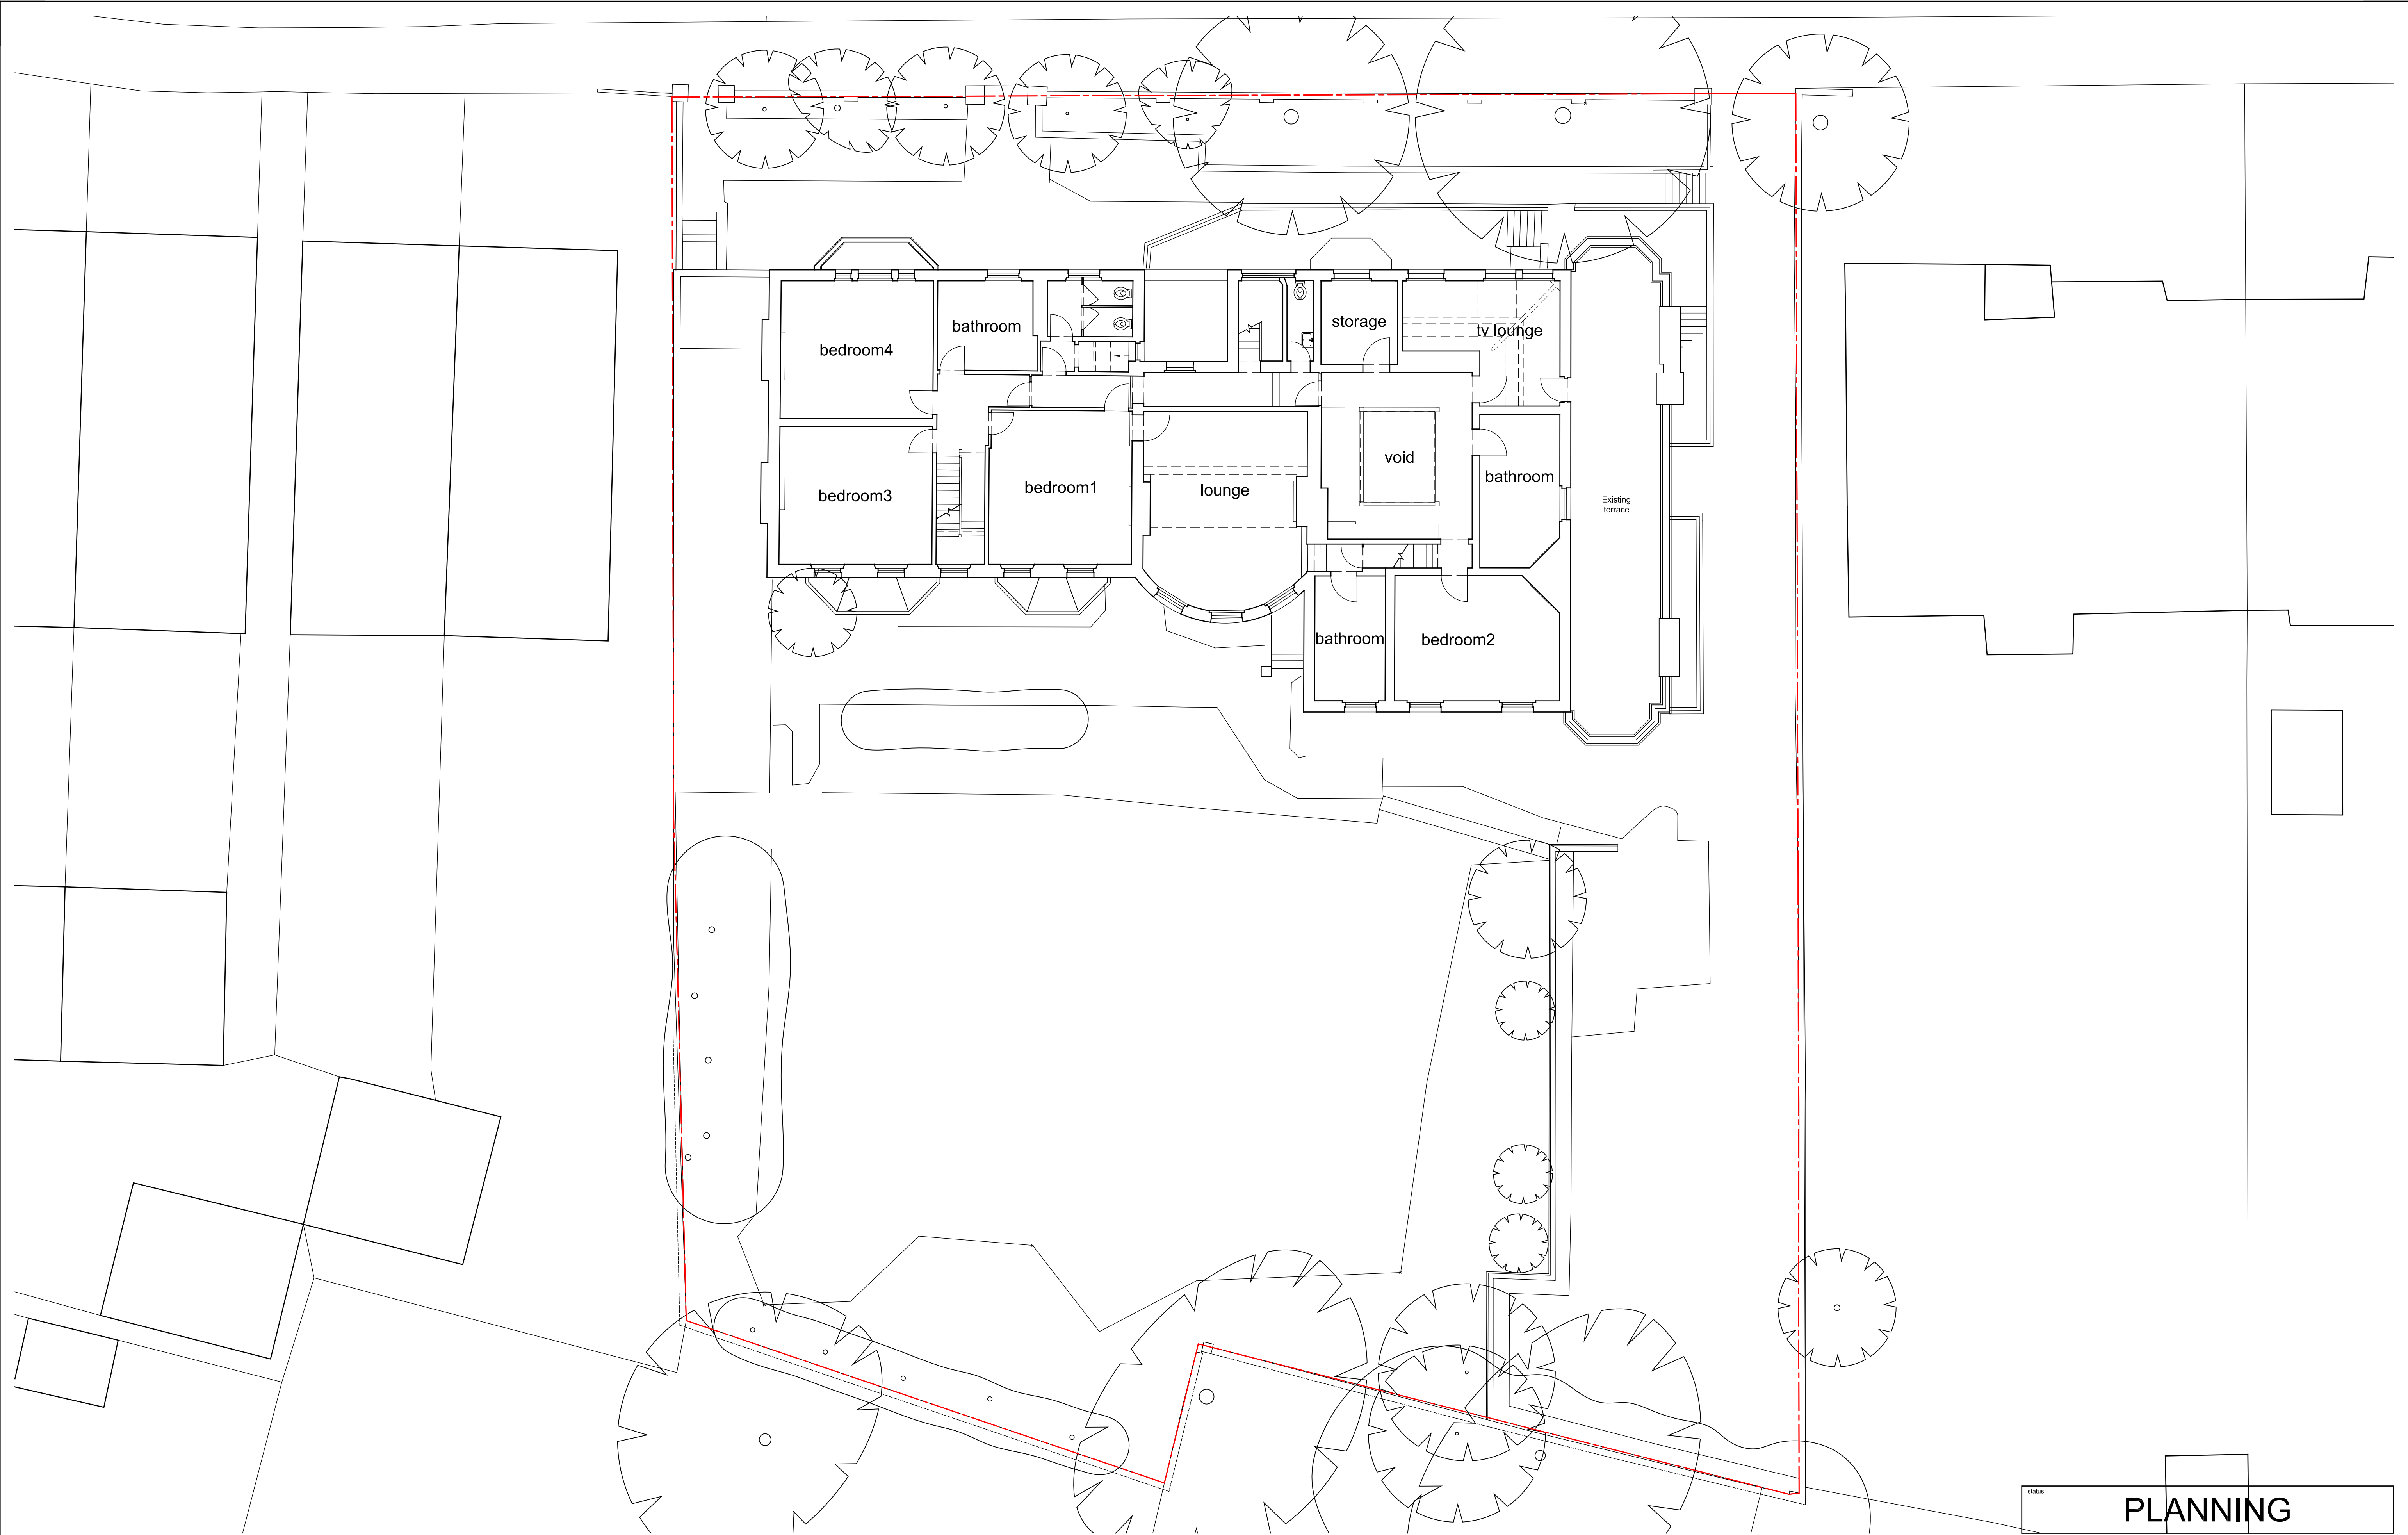

status **PLANNING**

—DO NOT SCALE FROM THIS DRAWING—Verify all dimensions on site


project: 9 Arkwright Road NW3			
title: Proposed Second Floor Plan			
scale: 1:100@A1-1:200@A3	author: CS	draw no.	rev.
date: MAY 2013	job no: 804	191-04	-

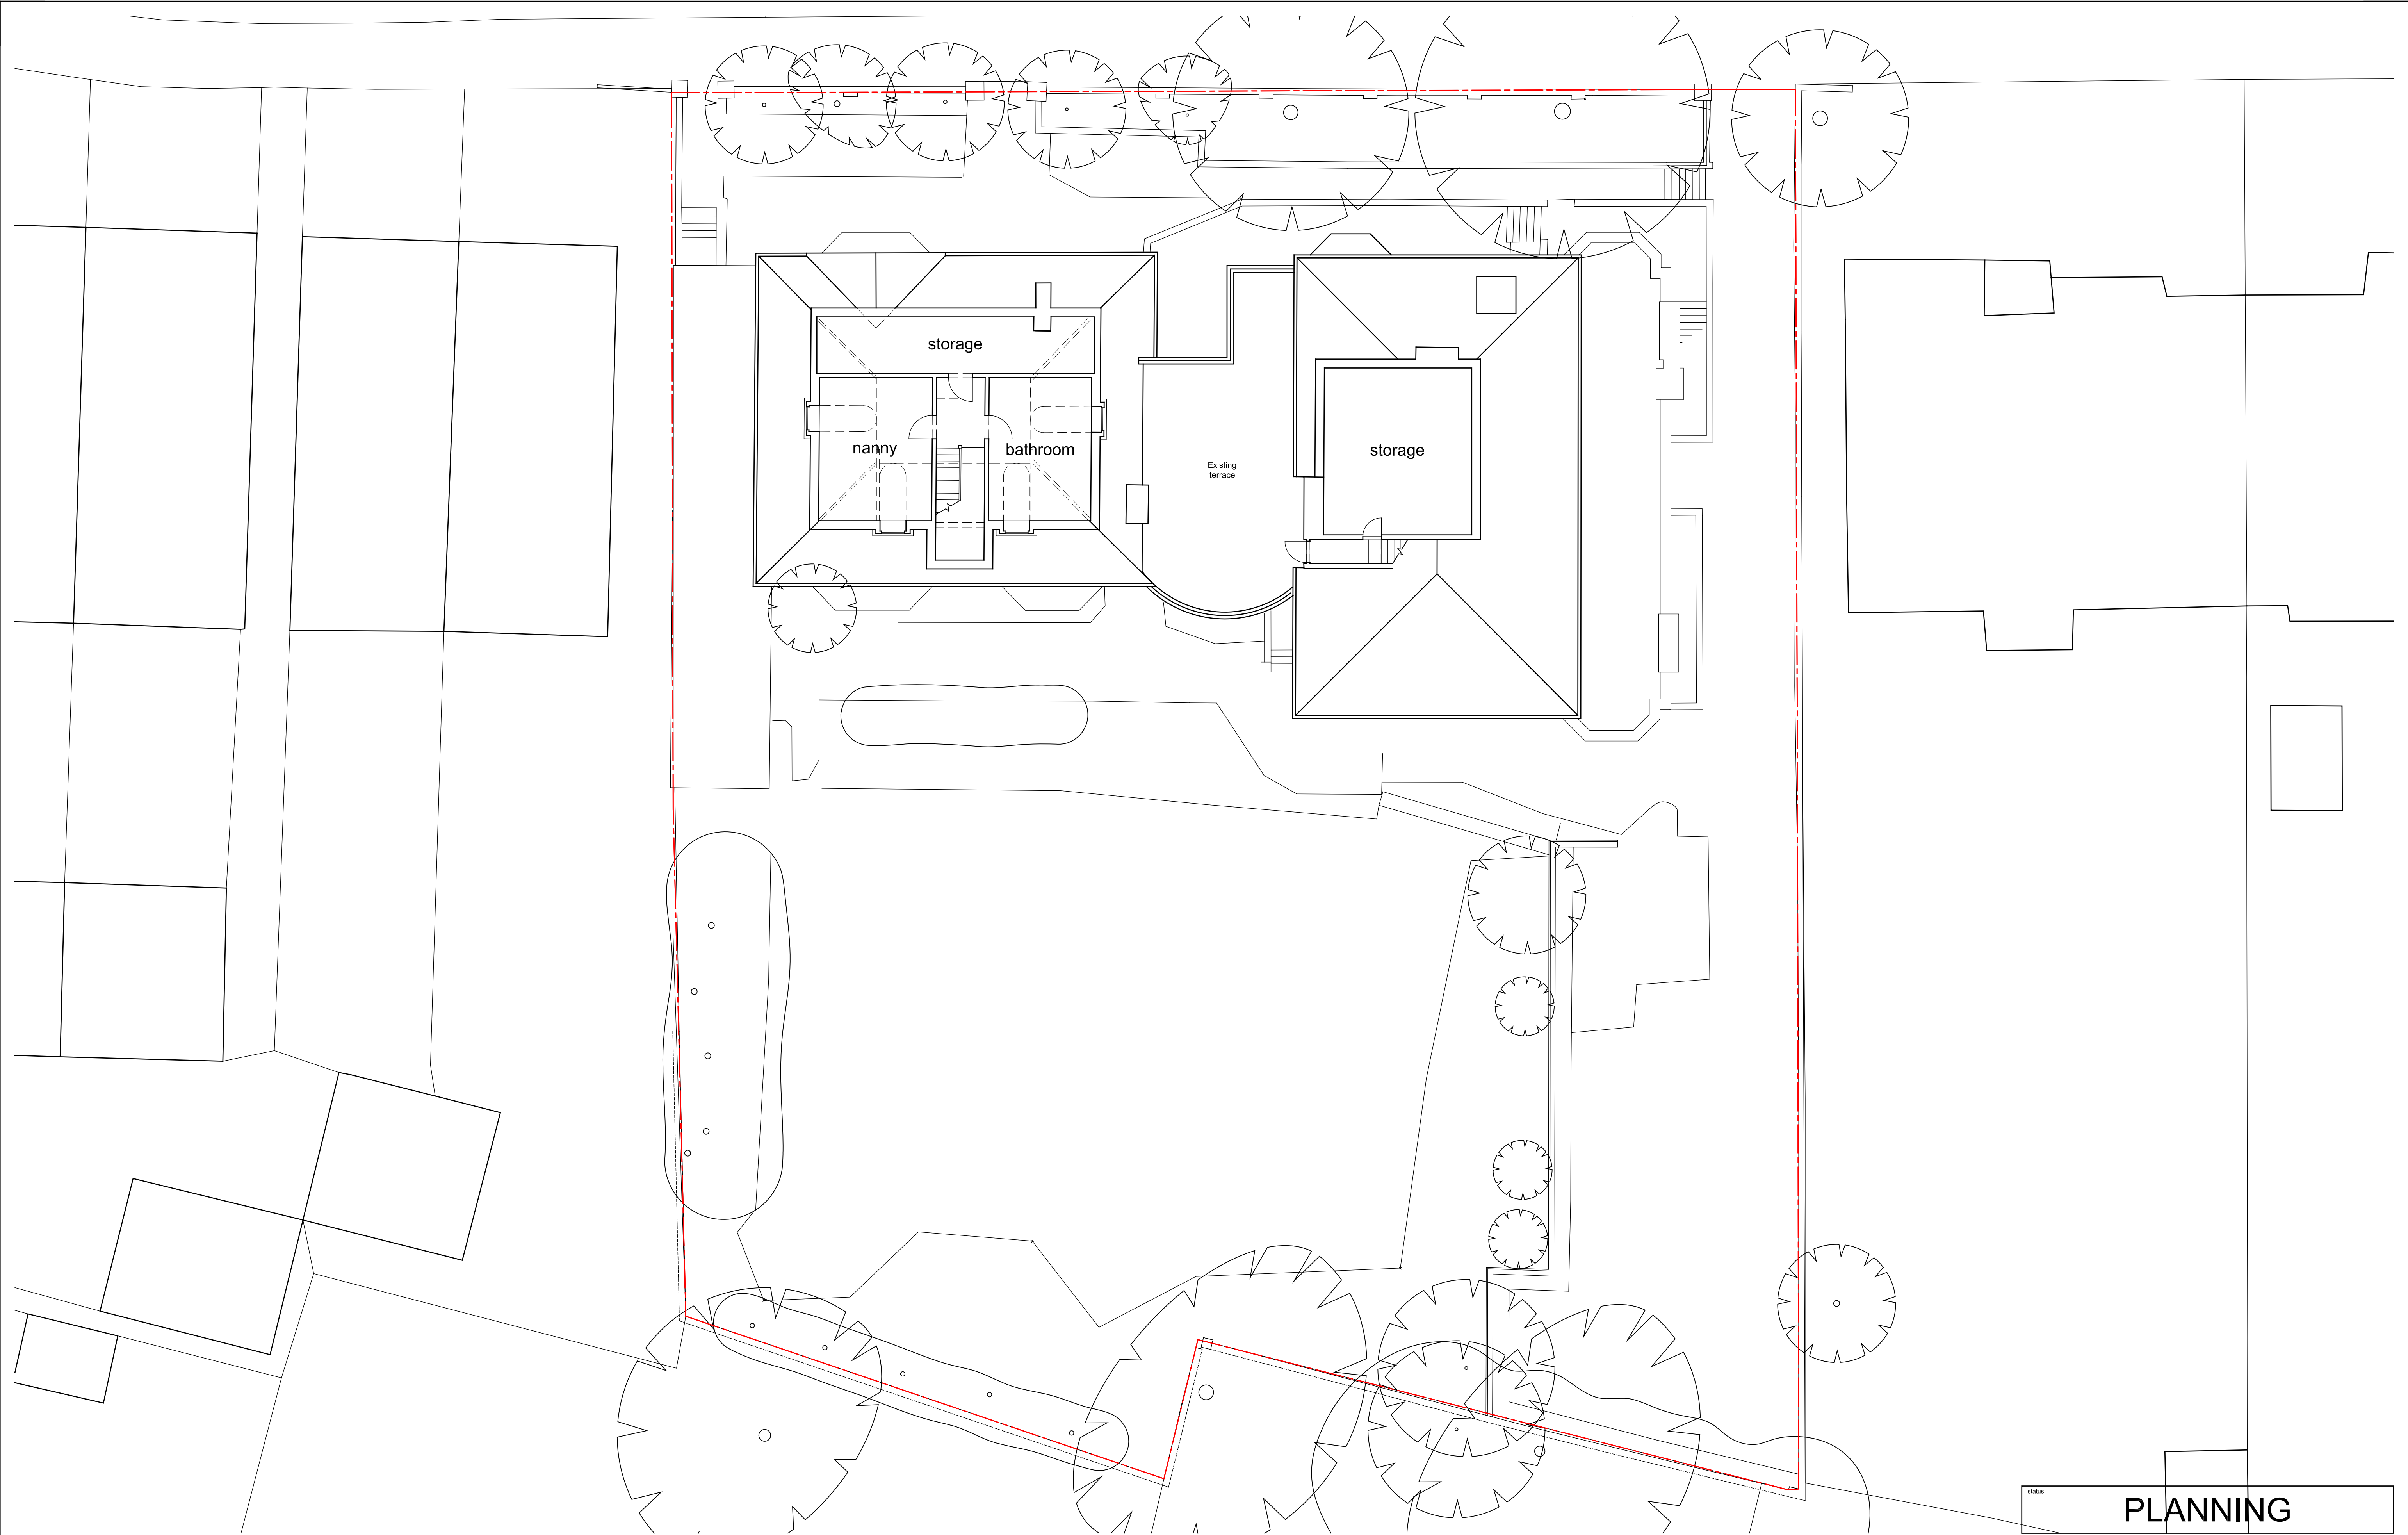

status **PLANNING**

-DO NOT SCALE FROM THIS DRAWING - Verify all dimensions on site-

project 9 Arkwright Road NW3			
title Proposed Attic Floor Plan			
scale 1:100@A1-1:200@A3	author CSp	draw no.	rev.
date MAY 2013	job no. 804	191-05	-

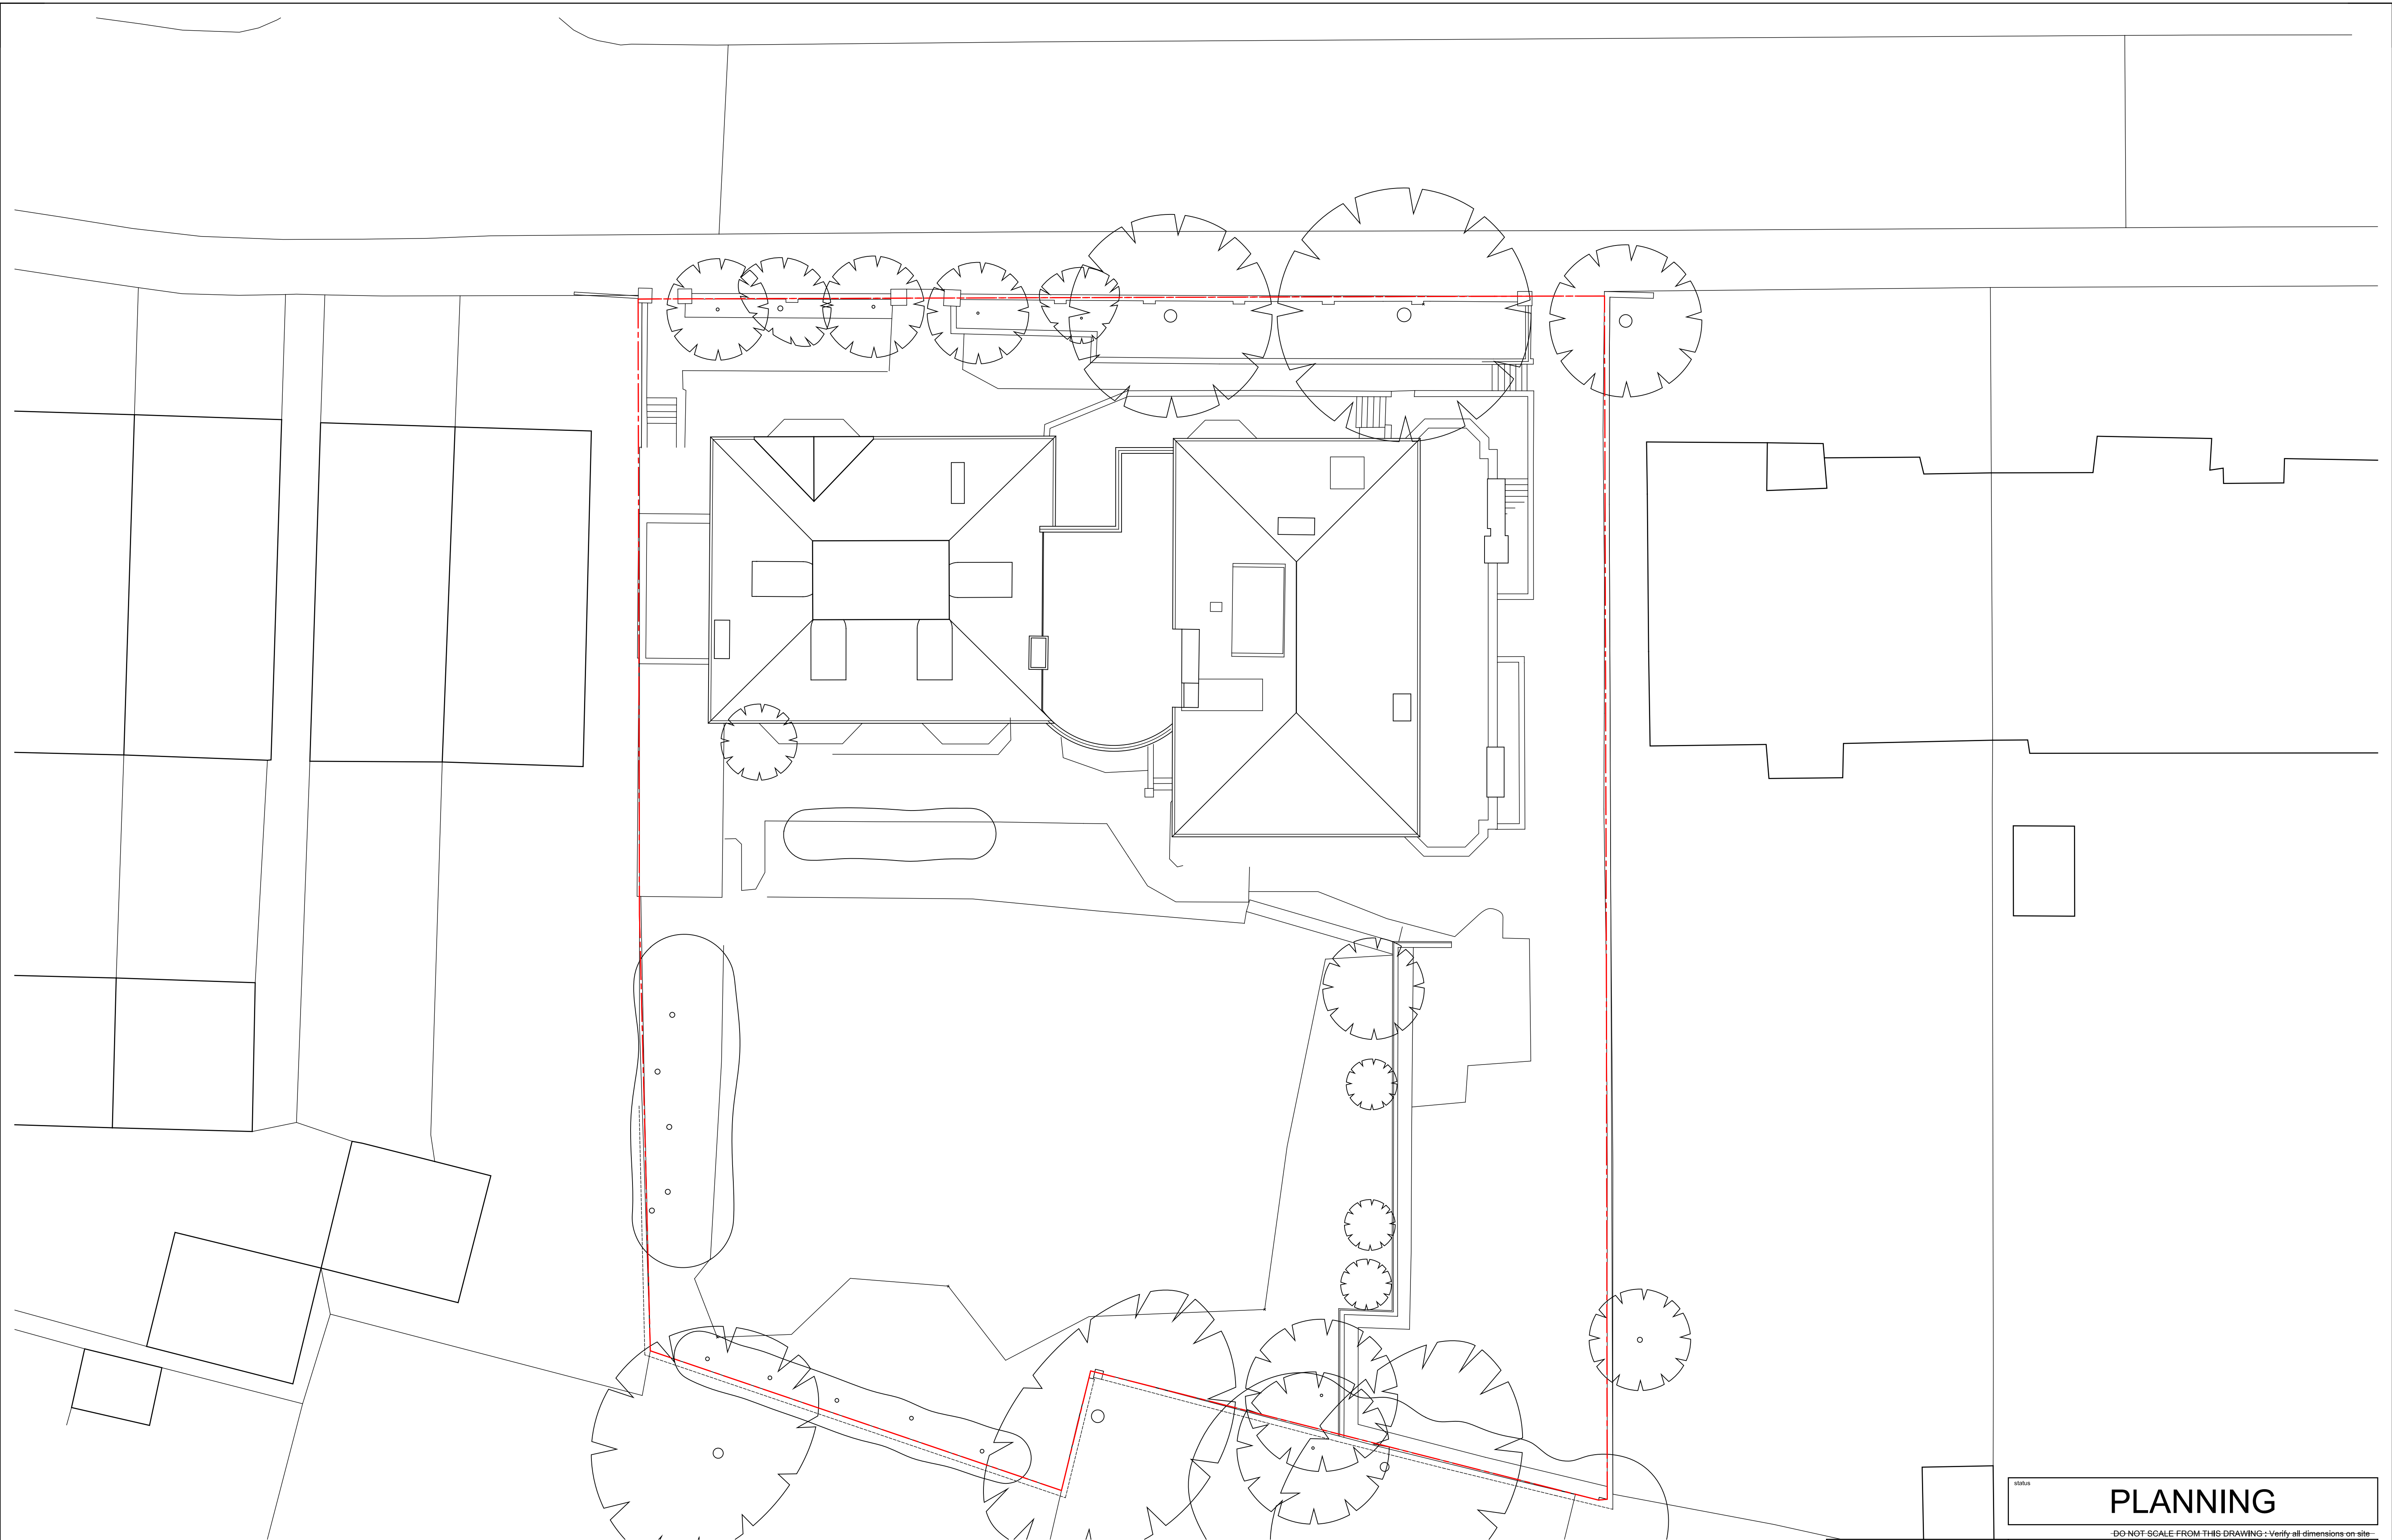

status **PLANNING**

-DO NOT SCALE FROM THIS DRAWING - Verify all dimensions on site-

project 9 Arkwright Road NW3			
title Proposed Roof Plan			
scale 1:100@A1-1:200@A3	author CSp	draw no.	rev.
date MAY 2013	job no. 804	191-06	-