



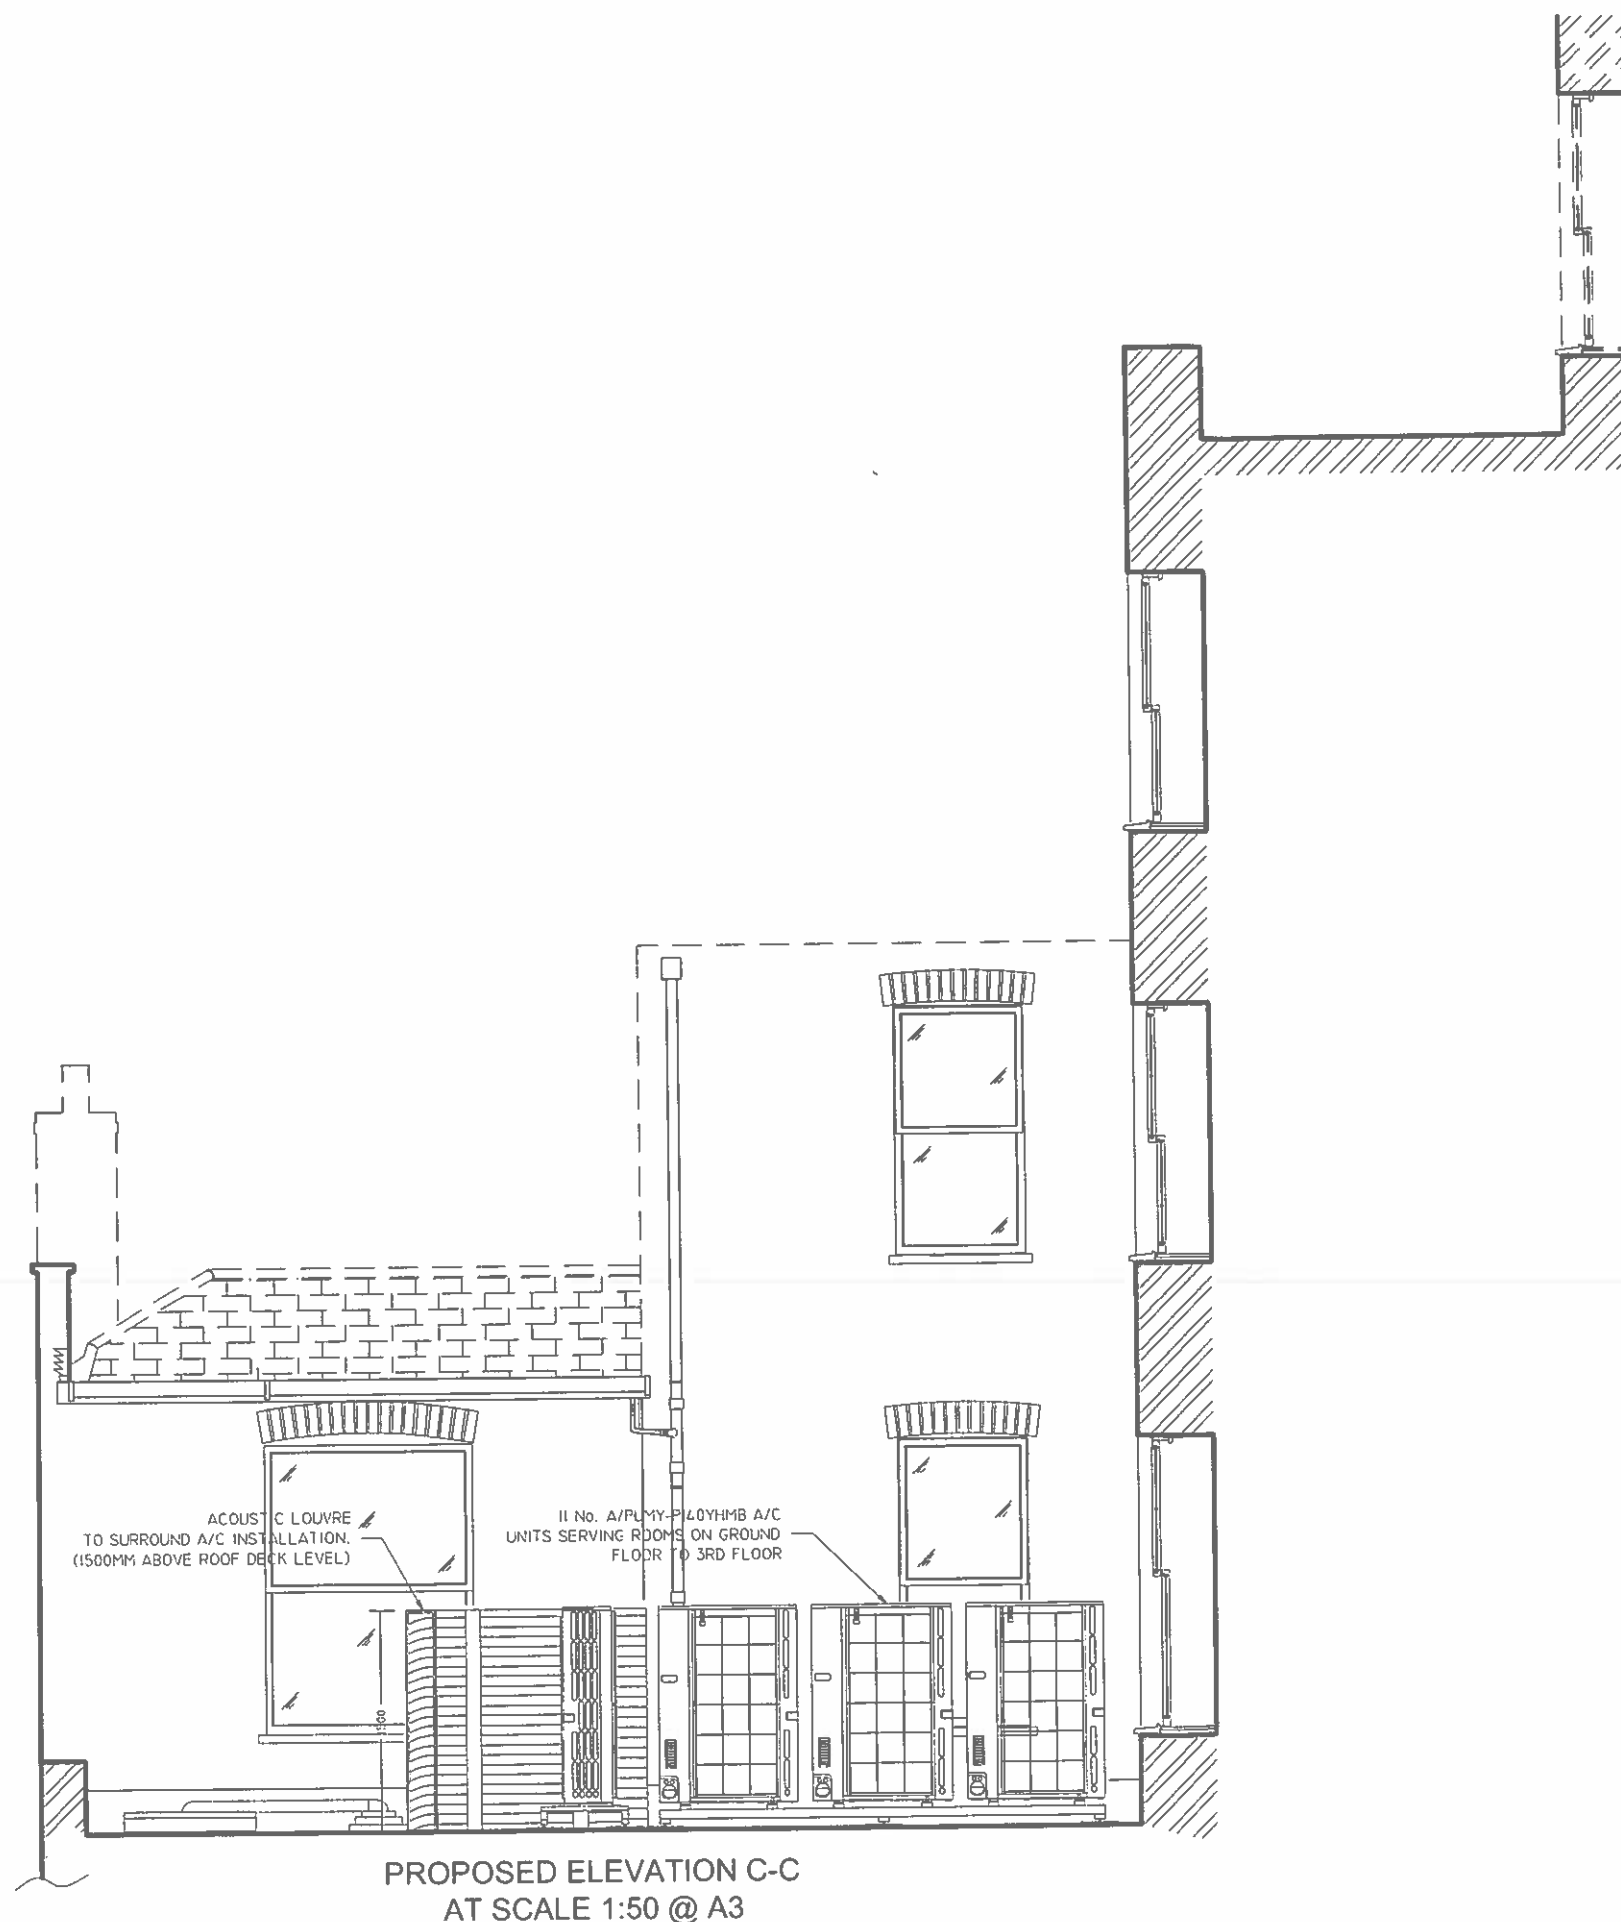

PROPOSED ELEVATION C-C
AT SCALE 1:50 @ A3

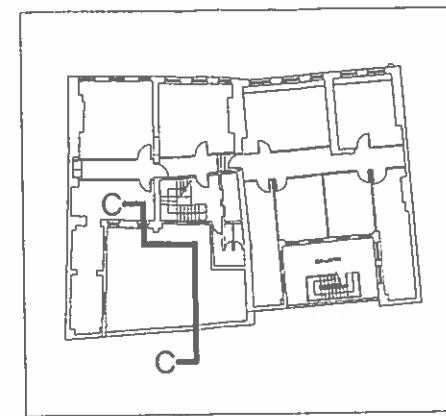

KEY PLAN AT 1:500 @ A3

AMENDMENTS		
REVISION	COMMENT	DATE
1	FOR FILE	03 APRIL 2013

COMPLY ASSESSMENT DETAILS		
COM FILE NO.	ASSESSED BY	DATE

FOURD DIMENSIONS ARE TO BE FOLLOWED AS PERMITTED TO DIMENSIONS
SCALED FROM DRAWING. ALL DIMENSIONS TO BE CHECKED ON SITE BY
CONTRACTOR. AND SUCH DIMENSIONS TO BE THE RESPONSIBILITY OF CONTRACTOR.
ERRORS AND OMISSIONS TO BE REJECTED TO CONTRACT ADMINISTRATION

CLIENT

TANFIELD CHAMBERS

JOB TITLE

2-5 WARWICK COURT,
LONDON WC1R 5DJ

DATE OF TITLE



PROPOSED
SIDE ELEVATION CC

SCALE	DATE
1:50 @ A3	APRIL 2013

DRAWN BY	CHECKED BY
MR	JC

Daniel Watney
BUILDING CONSULTANCY
165 FLEET STREET
LONDON EC4A 3DW
www.danielwatney.co.uk
020 3077 3400 Fax 020 3077 3477

JOB NO.	DRAWING NO.
B504.06	P 6

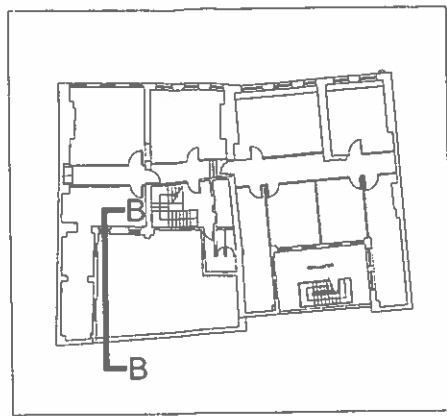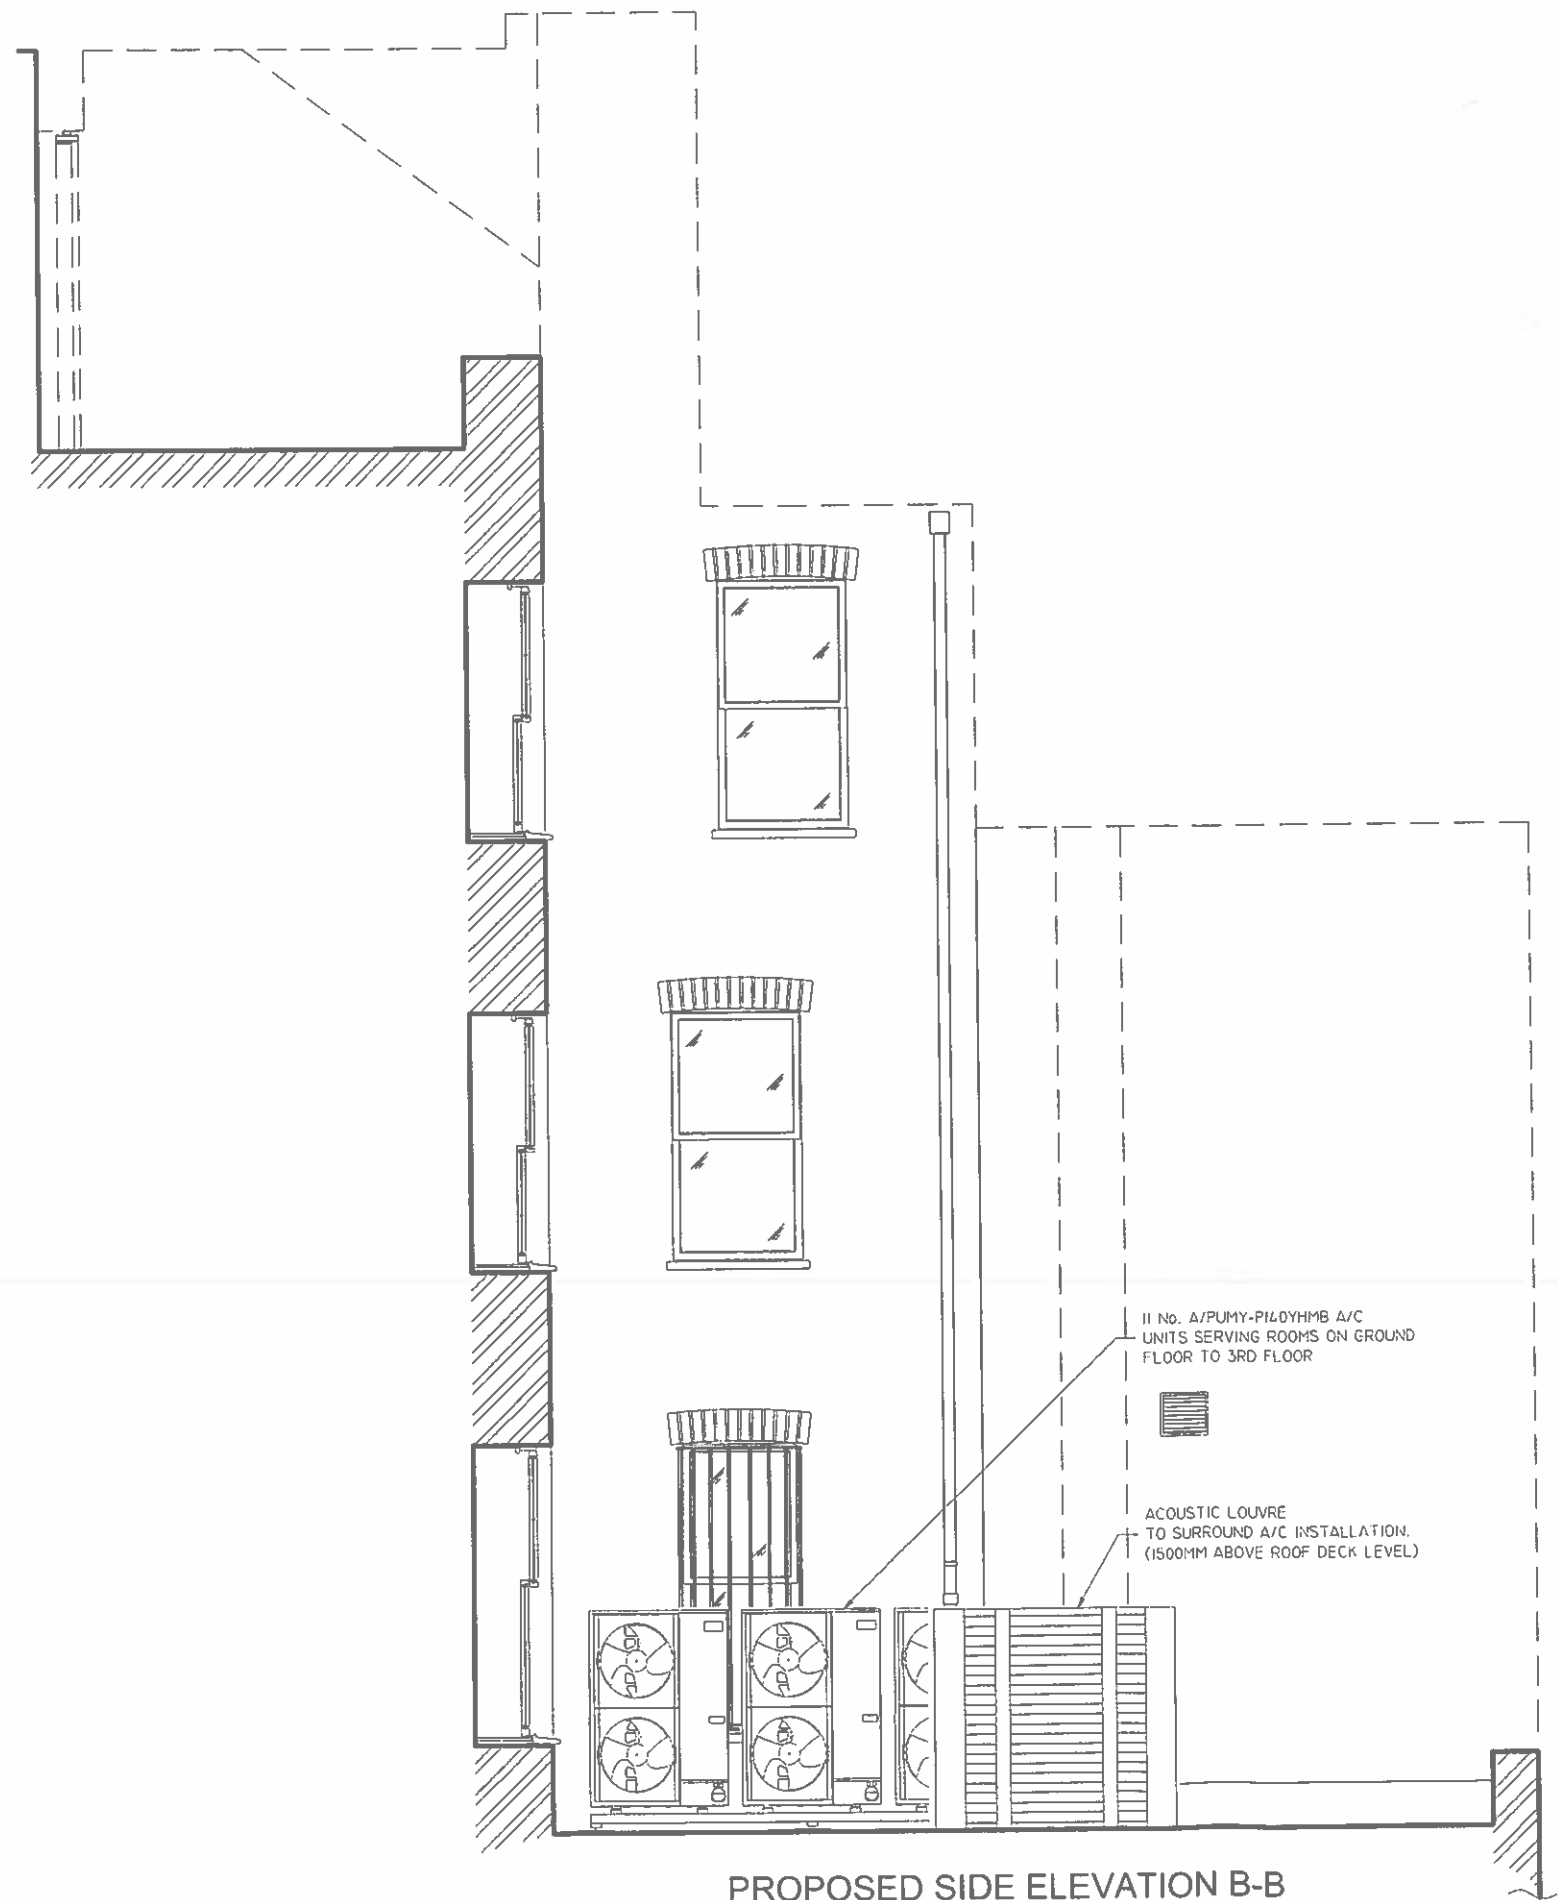


KEY PLAN AT 1:500 @ A3

AMENDMENTS		
Revision	Comments	Date
1	FIRST ISSUE	23 APRIL 2013





PROPOSED REAR ELEVATION A-A
AT SCALE 1:50 @ A3

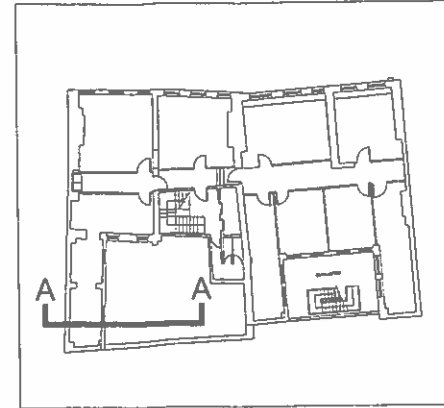

KEY PLAN AT 1:500 @ A3

AMENDMENTS		
REVISION	COMMENT	DATE

1 FIRST ISSUE 23 APRIL 2012

CDM Risk Assessment Details

CDM File No.	ASSESSED BY	DATE
--------------	-------------	------

FIGURED DIMENSIONS ARE TO BE FOLLOWED IN PREFERENCE TO DIMENSIONS SCALED FROM DRAWING. ALL DIMENSIONS TO BE CHECKED ON SITE BY CONTRACTOR. ANY SUCH DIMENSIONS TO BE HIS RESPONSIBILITY. DIMENSIONS BEING AND DISSENT TO BE REPORTED TO CONTRACT ADMINISTRATION CLIENT.

TANFIELD CHAMBERS

2-5 WARWICK COURT,

LONDON WC1R 5DJ

PROPOSED

REAR ELEVATION AA

SCALE 1:50 @ A3 DATE APRIL 2013

DRAWN BY MR CHECKED BY JC

Daniel Watney
BUILDING CONSULTANCY
165 FLEET STREET
LONDON EC4A 3DW
www.danielwatney.co.uk
020 3077 3400 Fax: 020 3077 3477

JOB NO: B304.06 DIS NO: P 4