


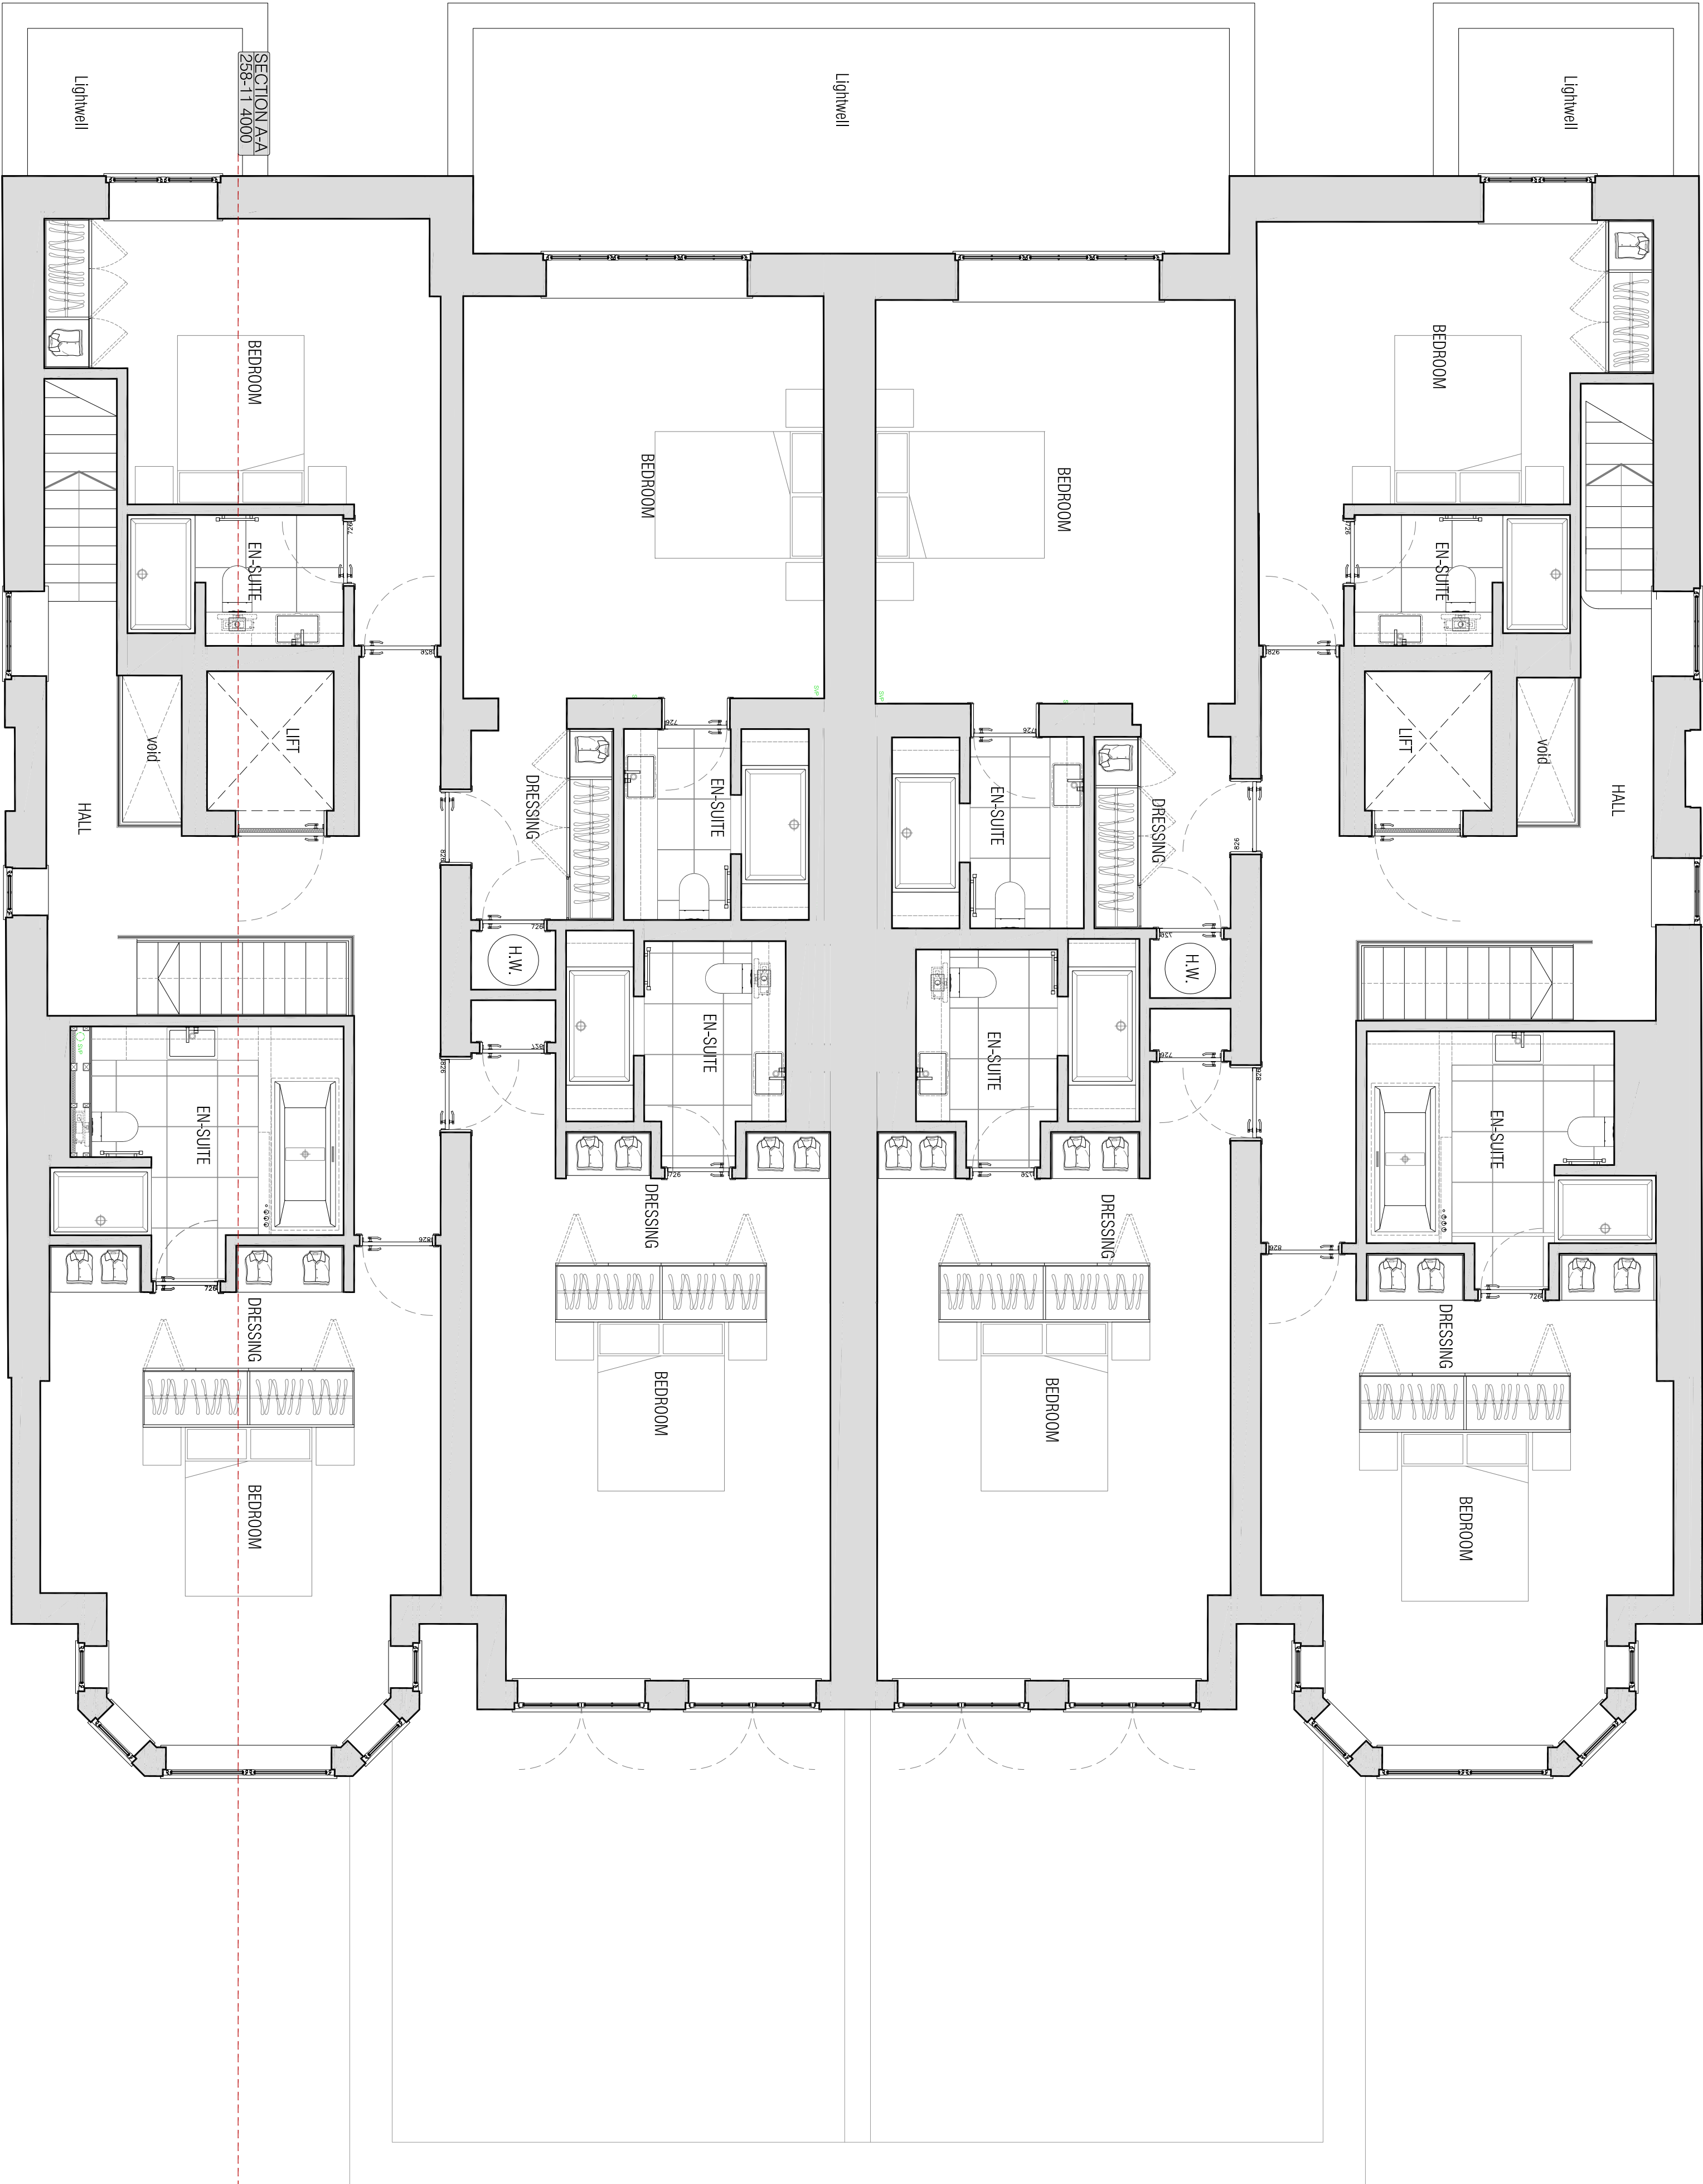

Lower Ground Floor

CONDITION VARIATION

| Rev: | Comments: | By: | Date: |
|------|-----------|-----|-------|
|------|-----------|-----|-------|

Client: Shields Properties Ltd

Project Title: Refurbishment and Extension of 25 & 26 Synodist Road, Lymington

Drawing Title: Proposed

Scale: Lower Ground Floor Plan

1:50@A1 Jan 13

kyson

Studio

25 Scutcheon Street

London

EC2A 4RP

T: +44(0) 20 7247 2462

E: enquiries@kyson.co.uk

W: www.kyson.co.uk

Project No.: 258-11

Drawing No.: 2001

Revision:

