



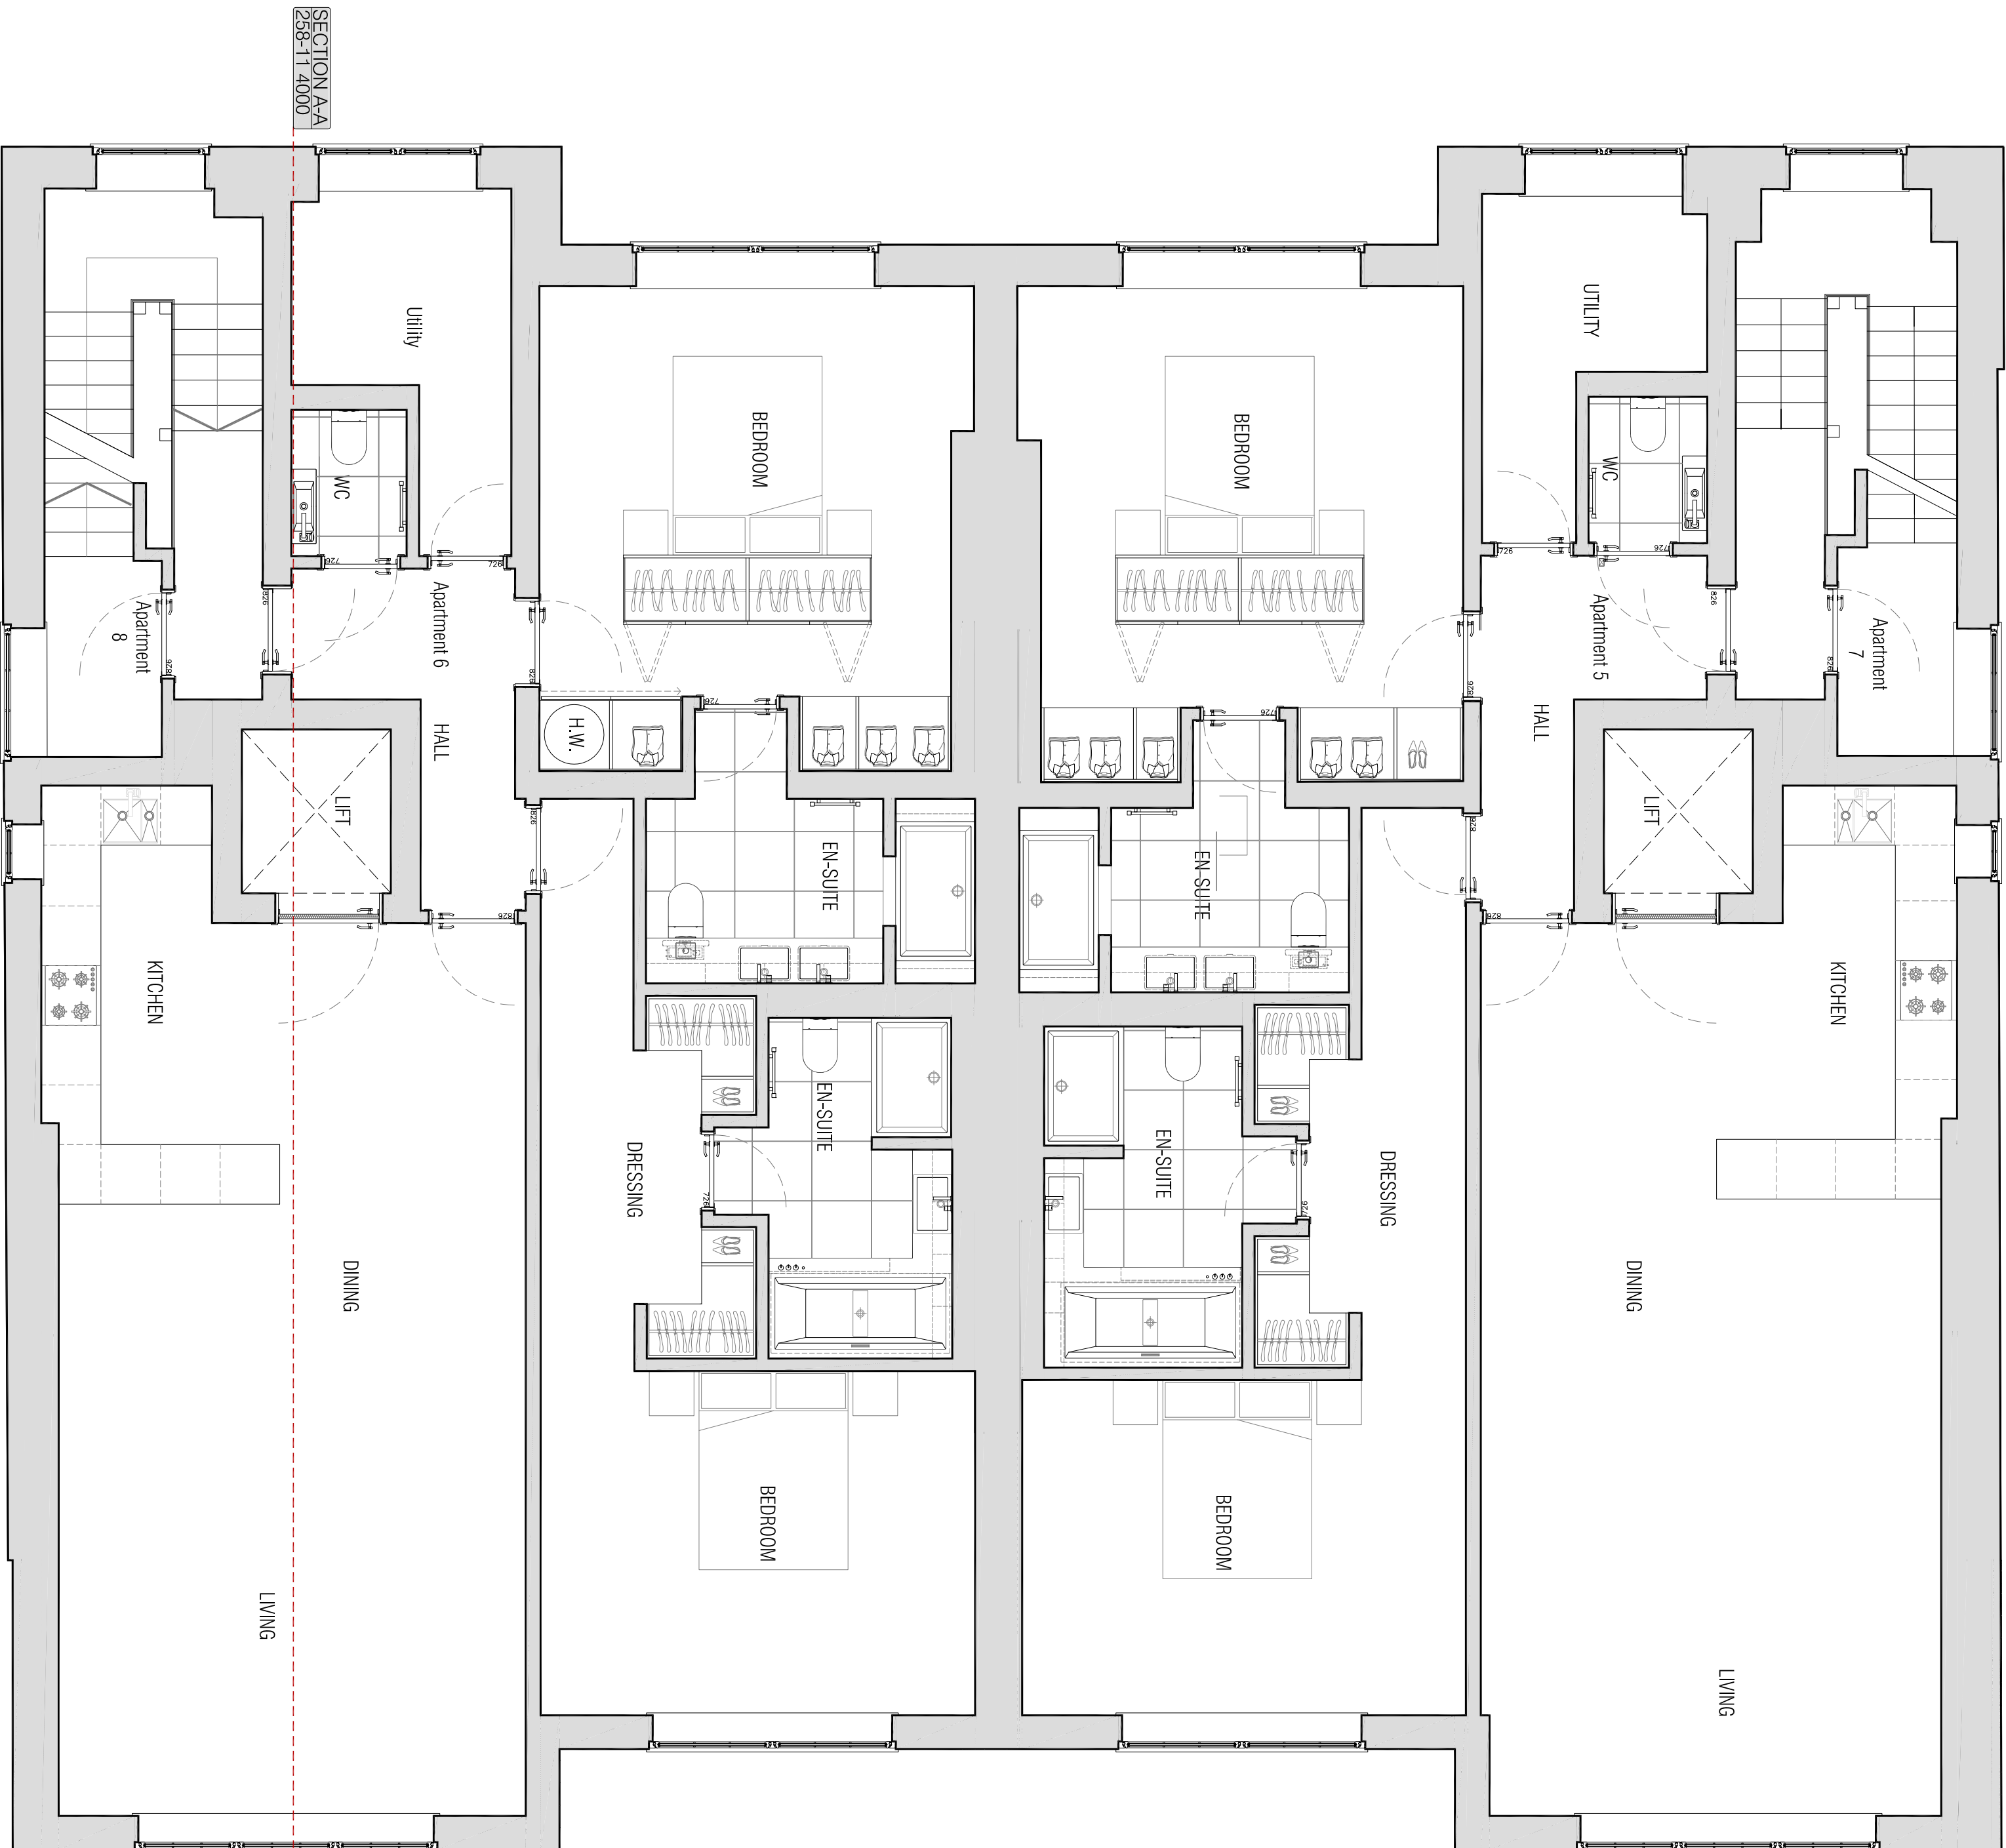

First Floor

 

Rev:	Comments:	By:	Date:

Client:	Sheldis Properties Ltd
Project Title:	Redevelopment and Extension of 28 & 30 Scruton Street, Hampstead
Drawing Title:	Proposed First Floor Plan
Scale:	1:50@A1
Date:	Jan 13
Drawn:	
Checked:	

Do not scale the drawing. All dimensions must be checked on site.
All rights reserved. No reproduction in any material form is permitted without consent.

CONDITION VARIATION

kyson

Studio	28 Scruton Street London
Project No.:	258-11
Drawing No.:	2003
Revision:	-