



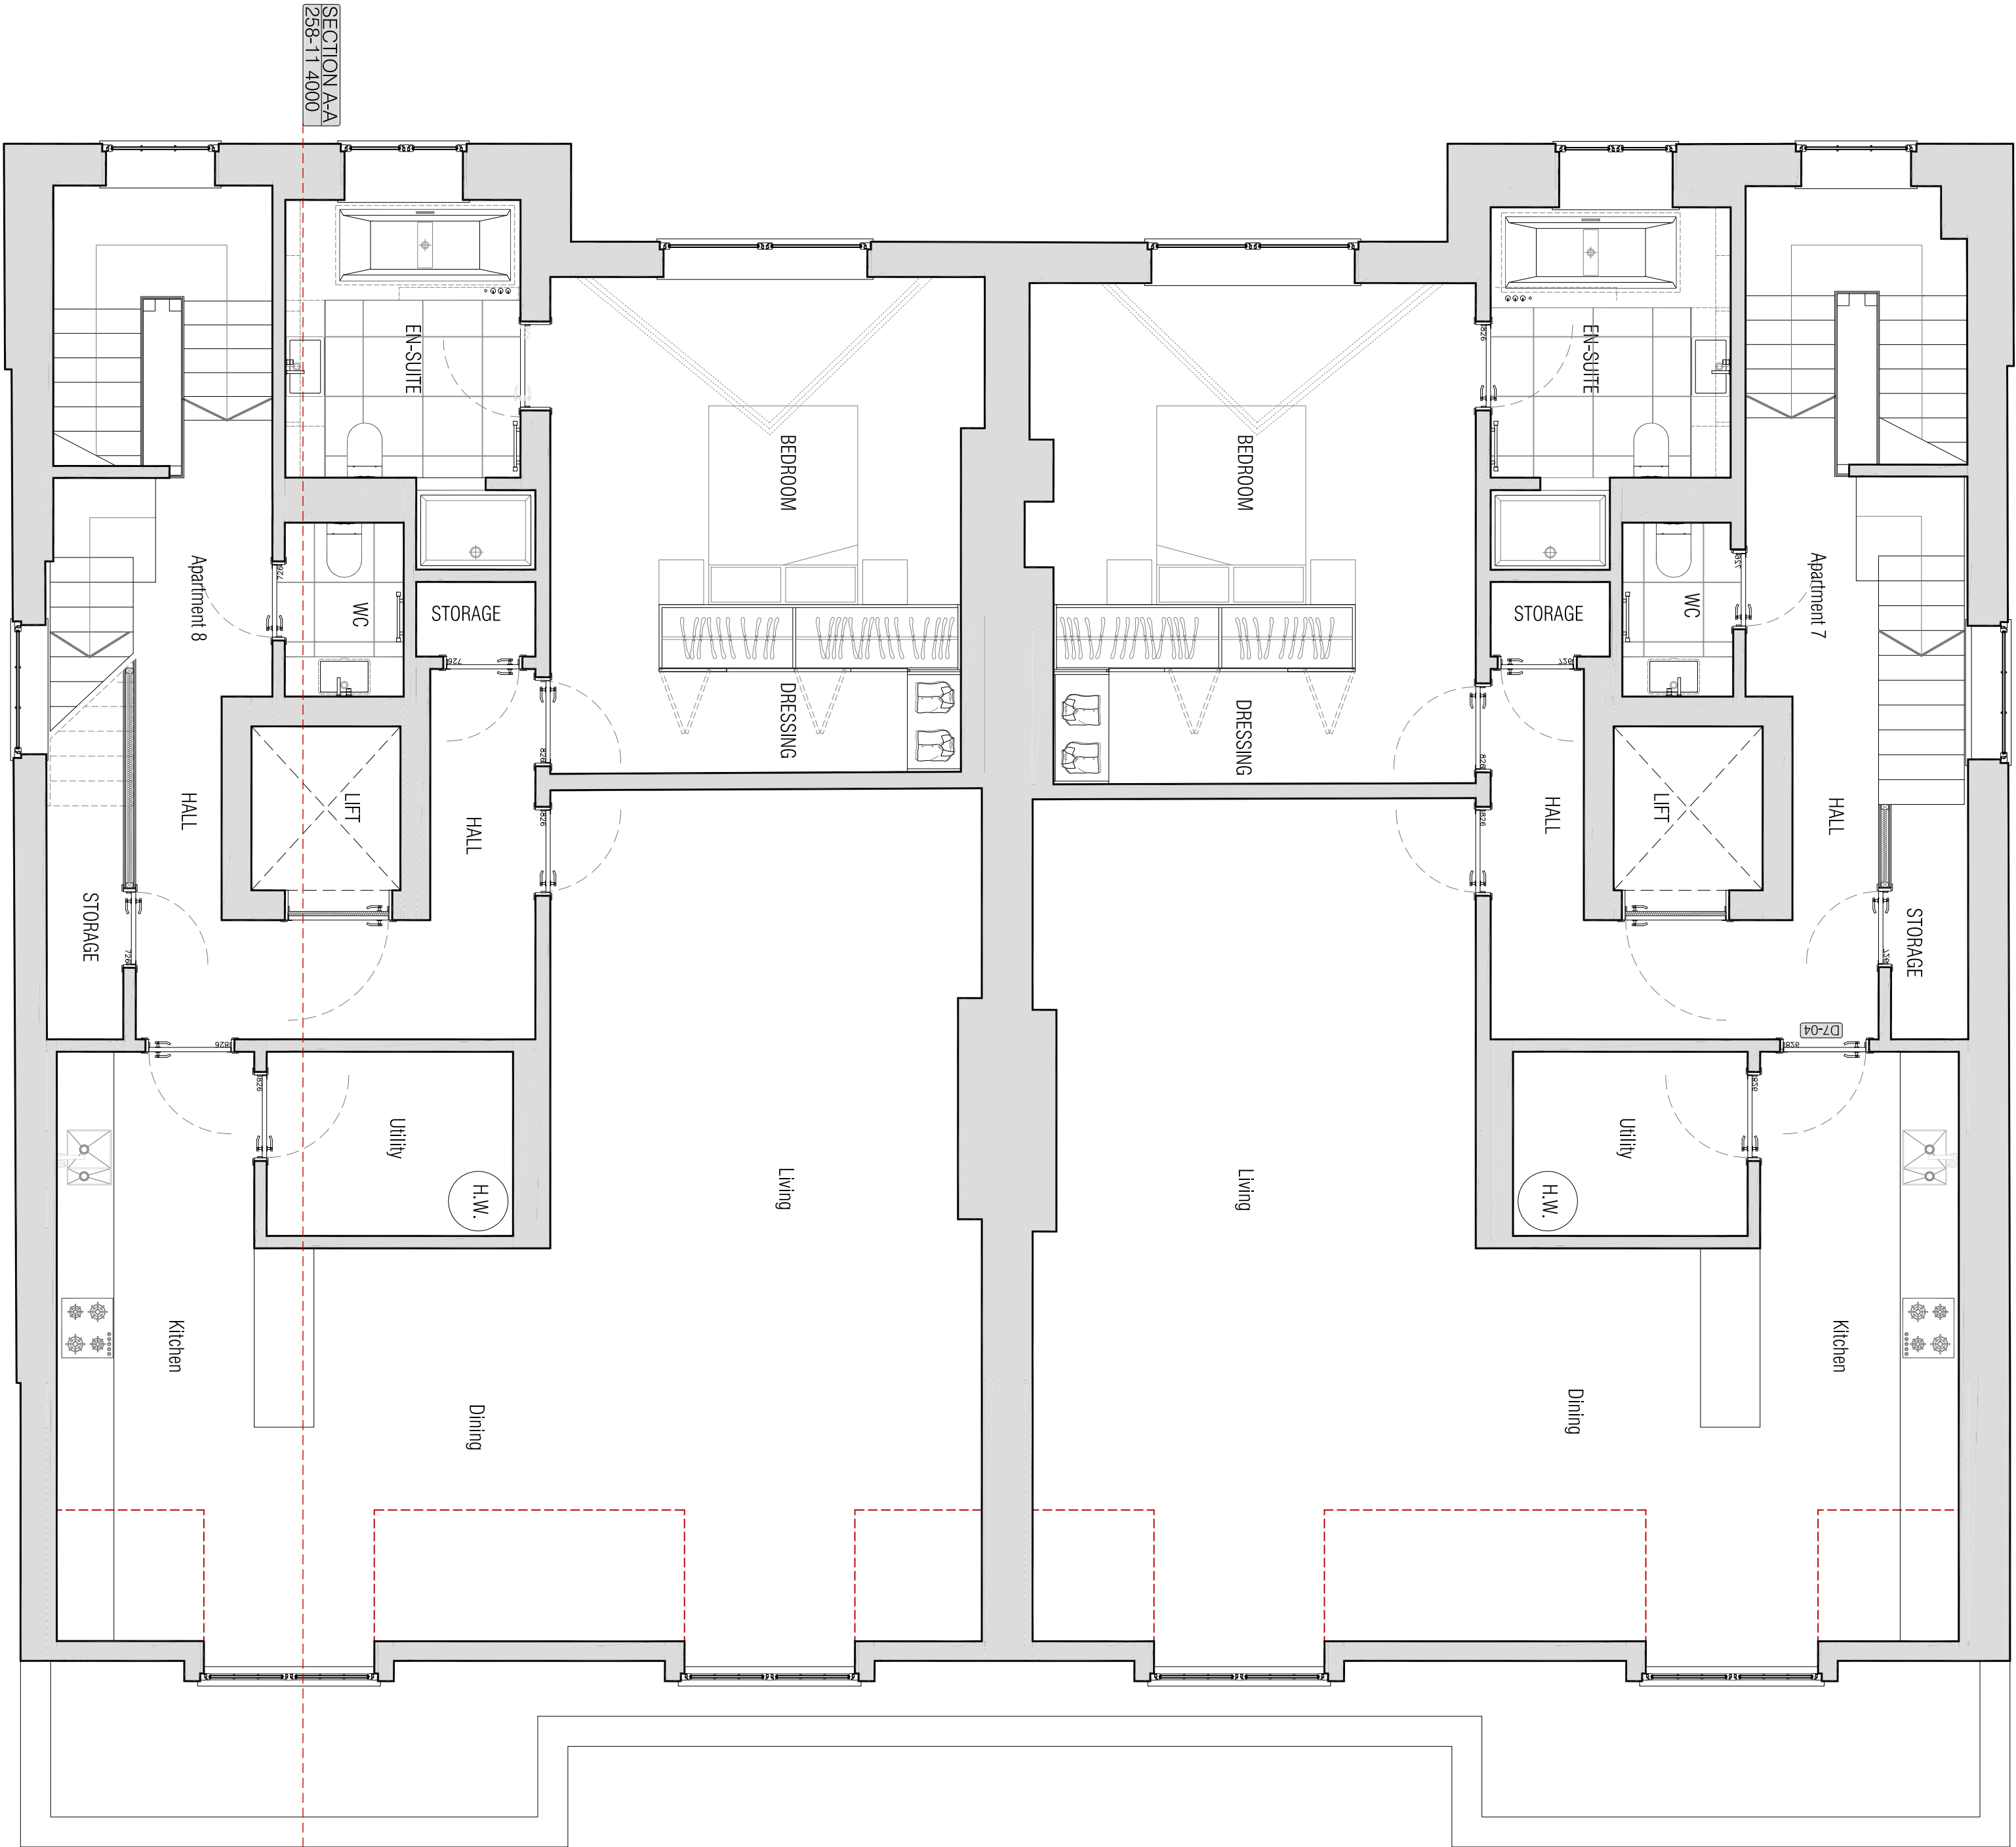

Second Floor

 

CONDITION VARIATION

Rev:	Comments:	By:	Date:
------	-----------	-----	-------

Client:	Sheila Properties Ltd
---------	-----------------------

Project Title:	Refurbishment and Extension of 25 & 26 Synchro Road, Kempstead
----------------	--

Drawing Title:	Proposed
----------------	----------

Scale:	Second Floor Plan
--------	-------------------

Date:	1:50@A1
-------	---------

Drawn:	Jan 13
--------	--------

Checked:	
----------	--