


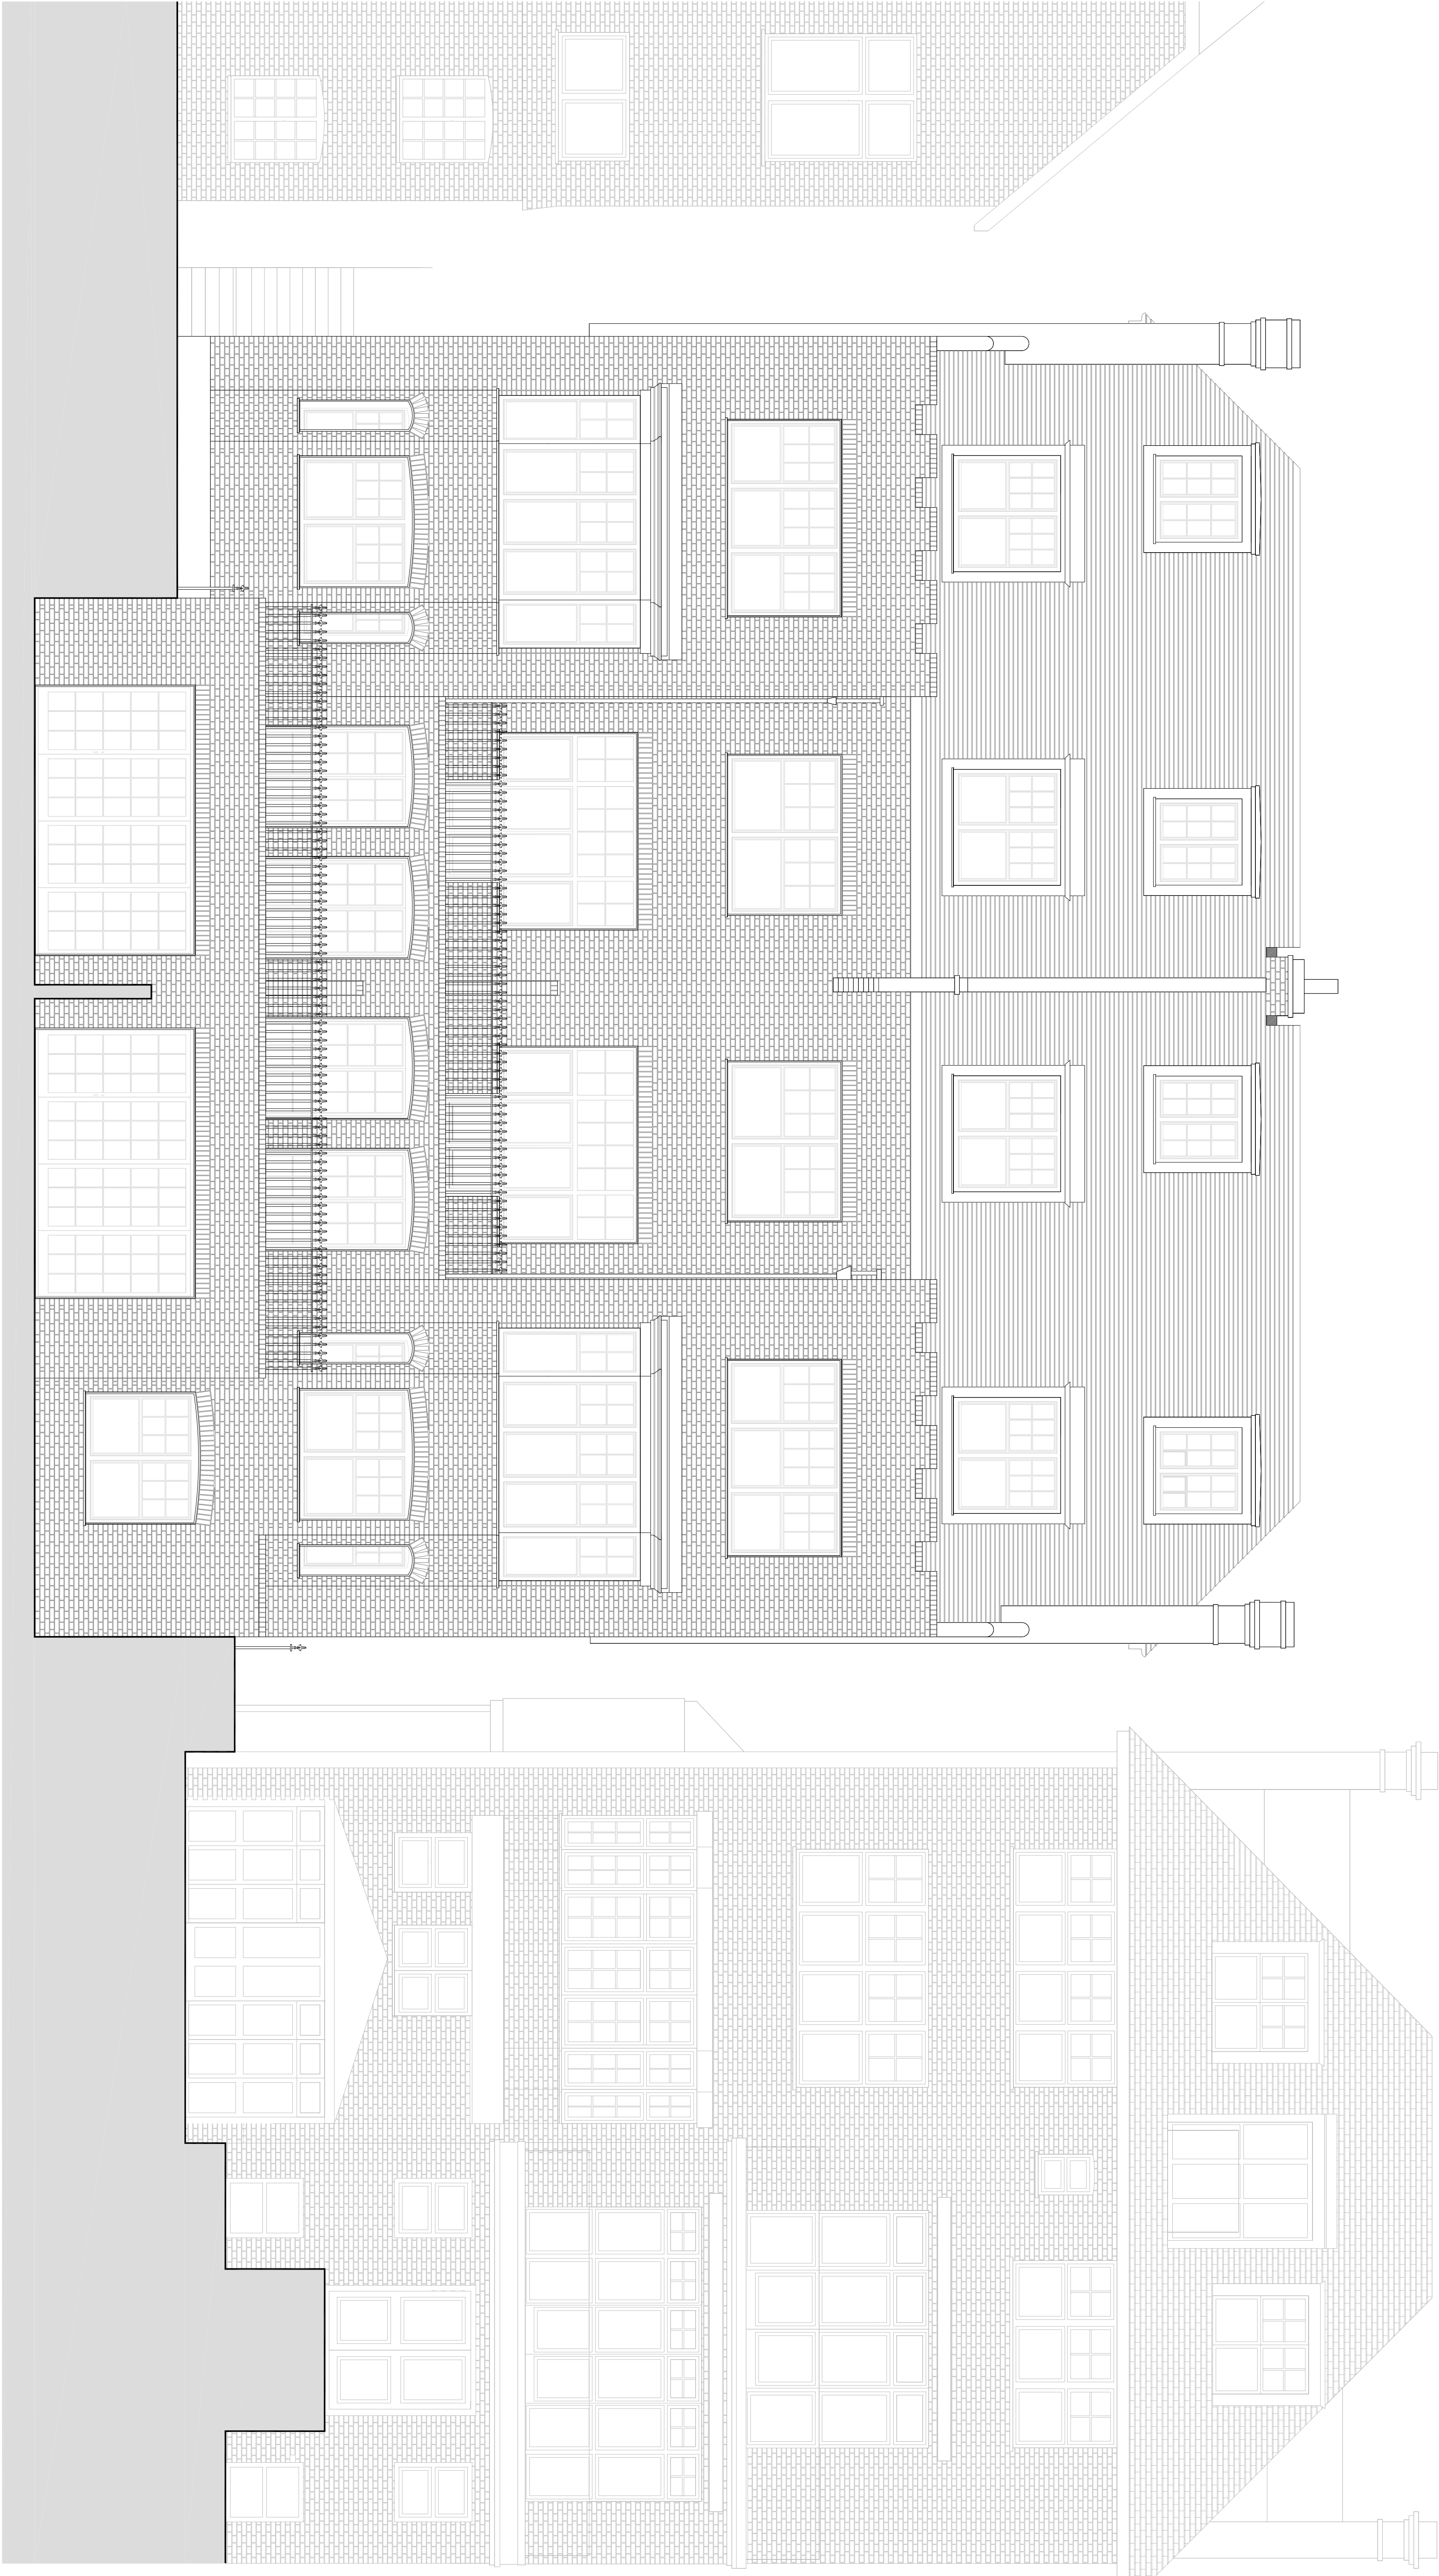

SCALE: 1:50

0 1 2 3 m

CONDITION VARIATION

Rev: Comments: By: Date:

Client: Shaib Properties Ltd.

Project Title: Refurbishment and Extension of 29 & 30 Lynchurst Road, Hemstead

Drawing Title: Proposed Rear Elevation

Scale: 1:50@A1 Date: Jan 13 Drawn: Checked:

kyson

Studio

28 Scotland Street
London
UK

EC2A 4RP

T: +44(0) 20 7247 2462
E: enquiries@kyson.co.uk
W: www.kyson.co.uk

Project No.: 258-11 Drawing No.: 3001 Revision: -