




01 EAST ELEVATION DOOR ELEVATIONS
08-0306 Scale = 1:20

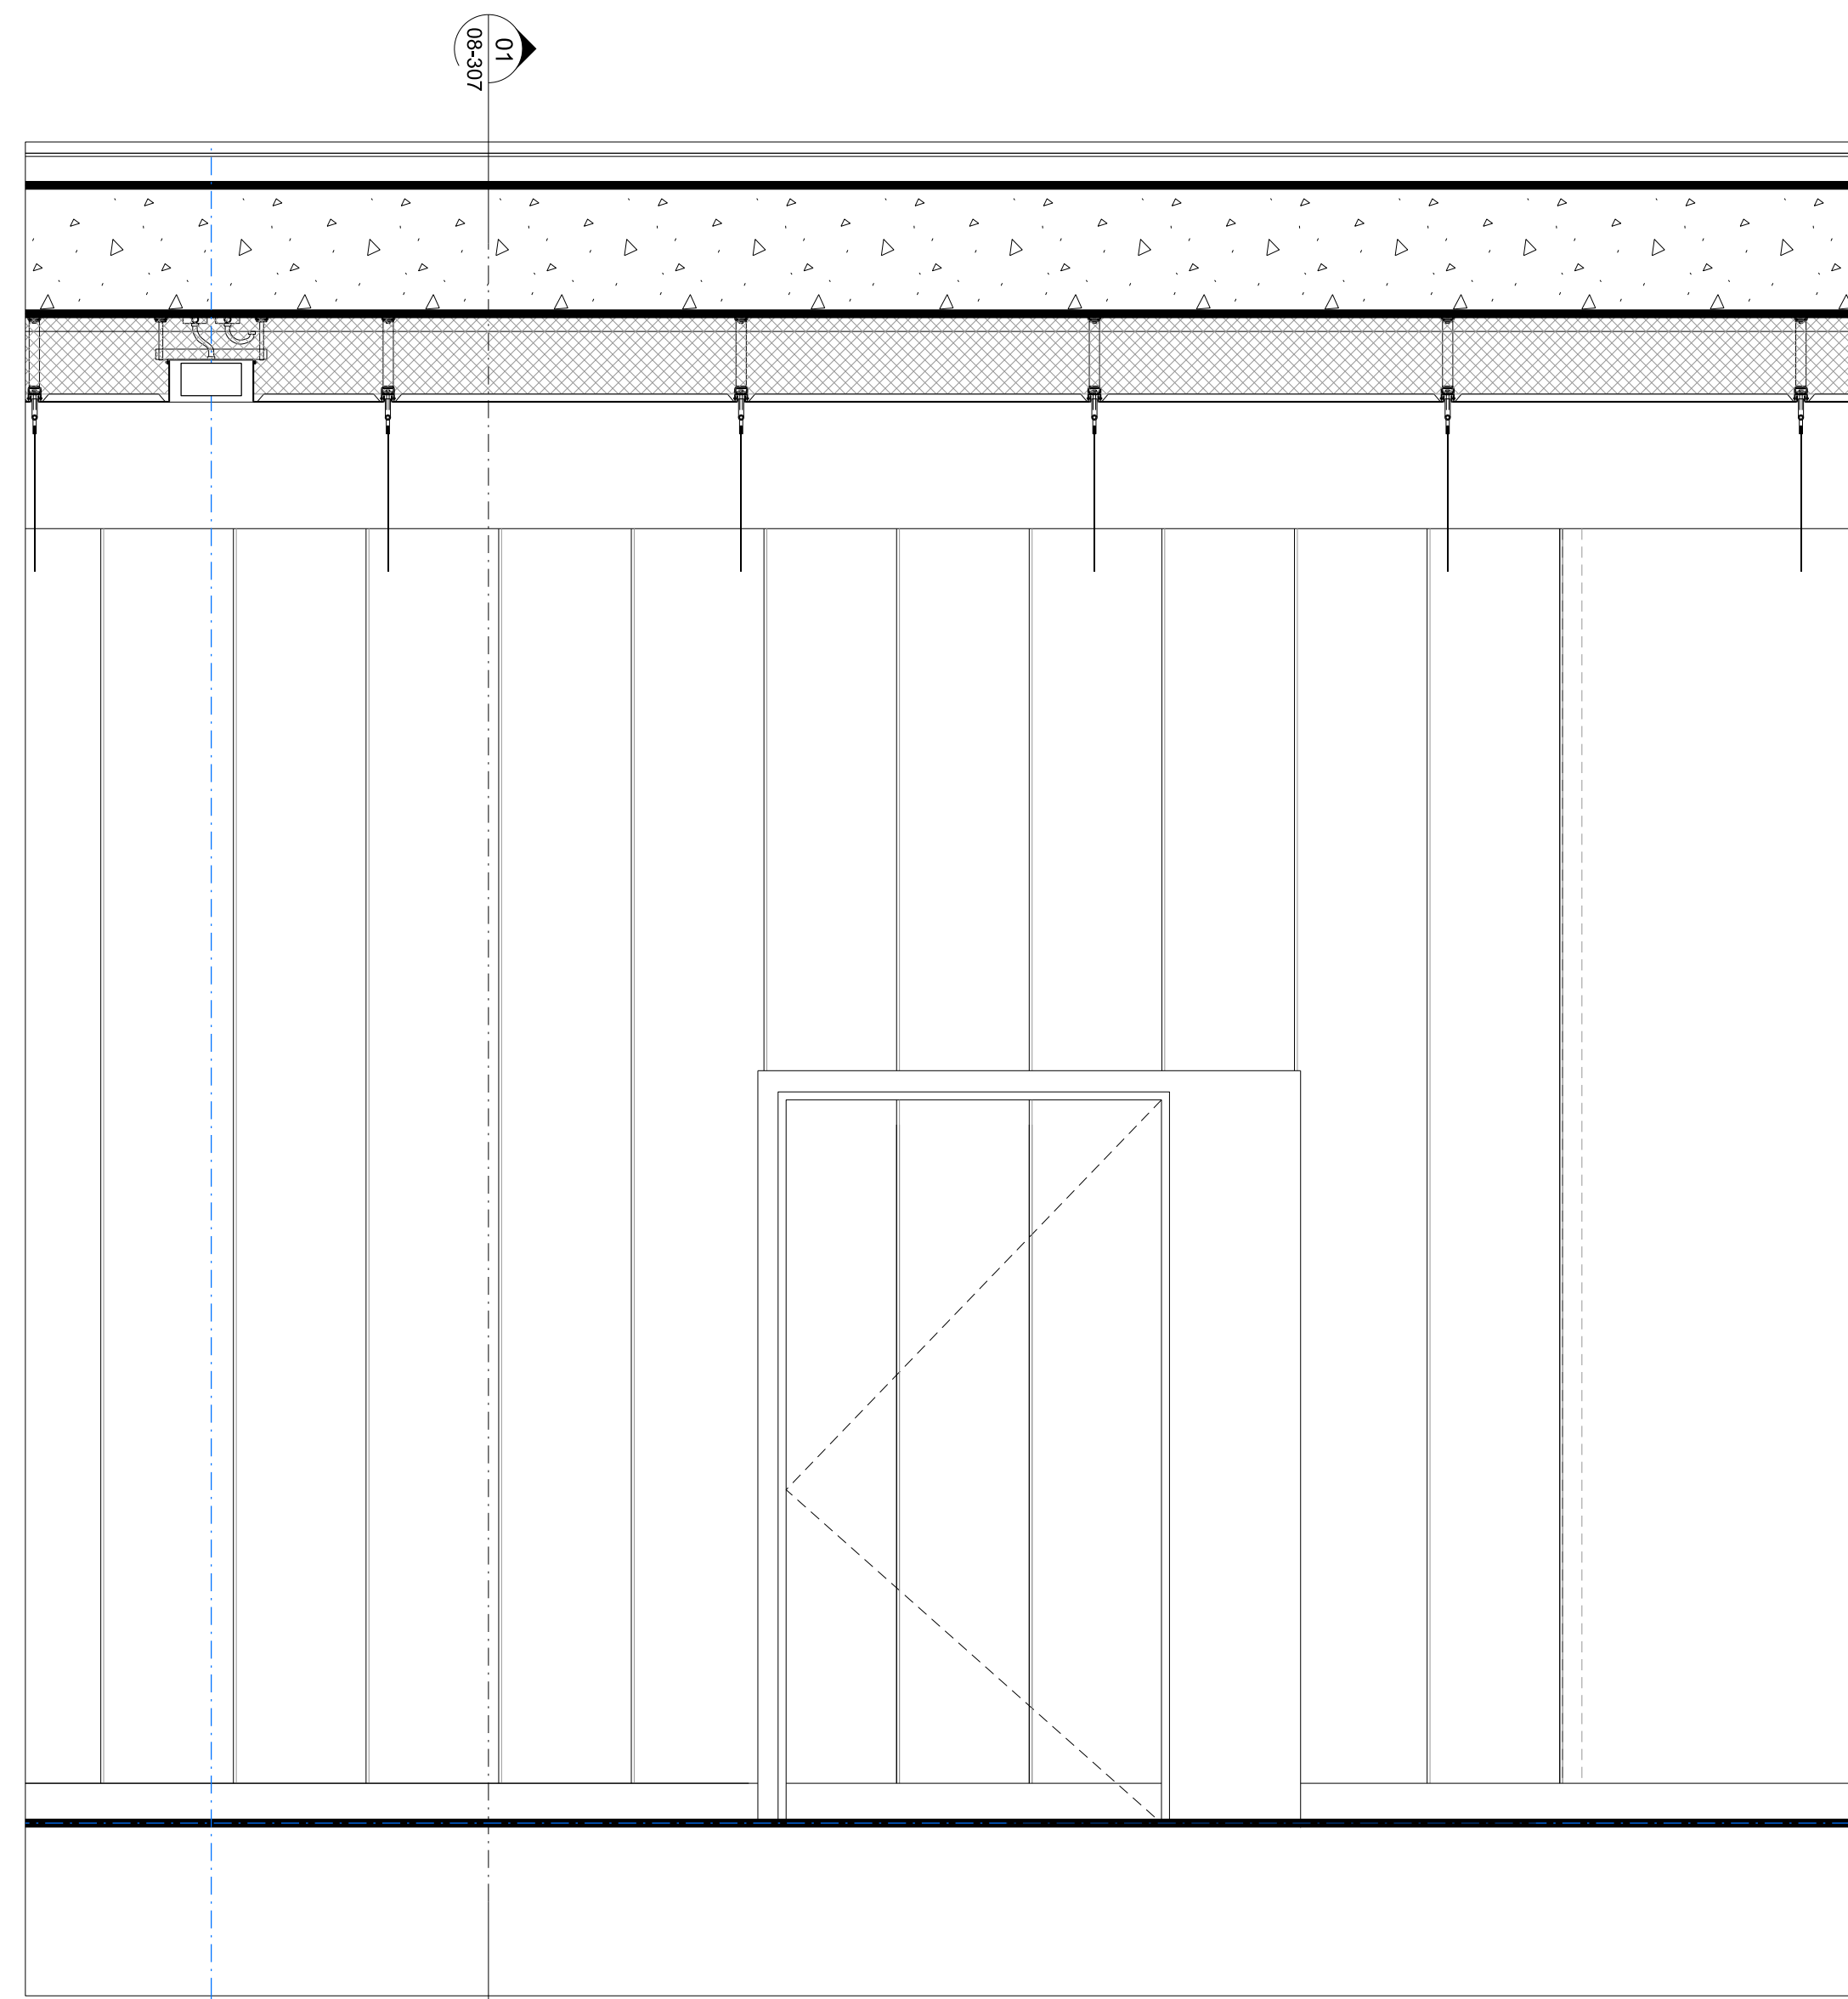

02 NORTH ELEVATION DOOR ELEVATION
08-0306 Scale = 1:20

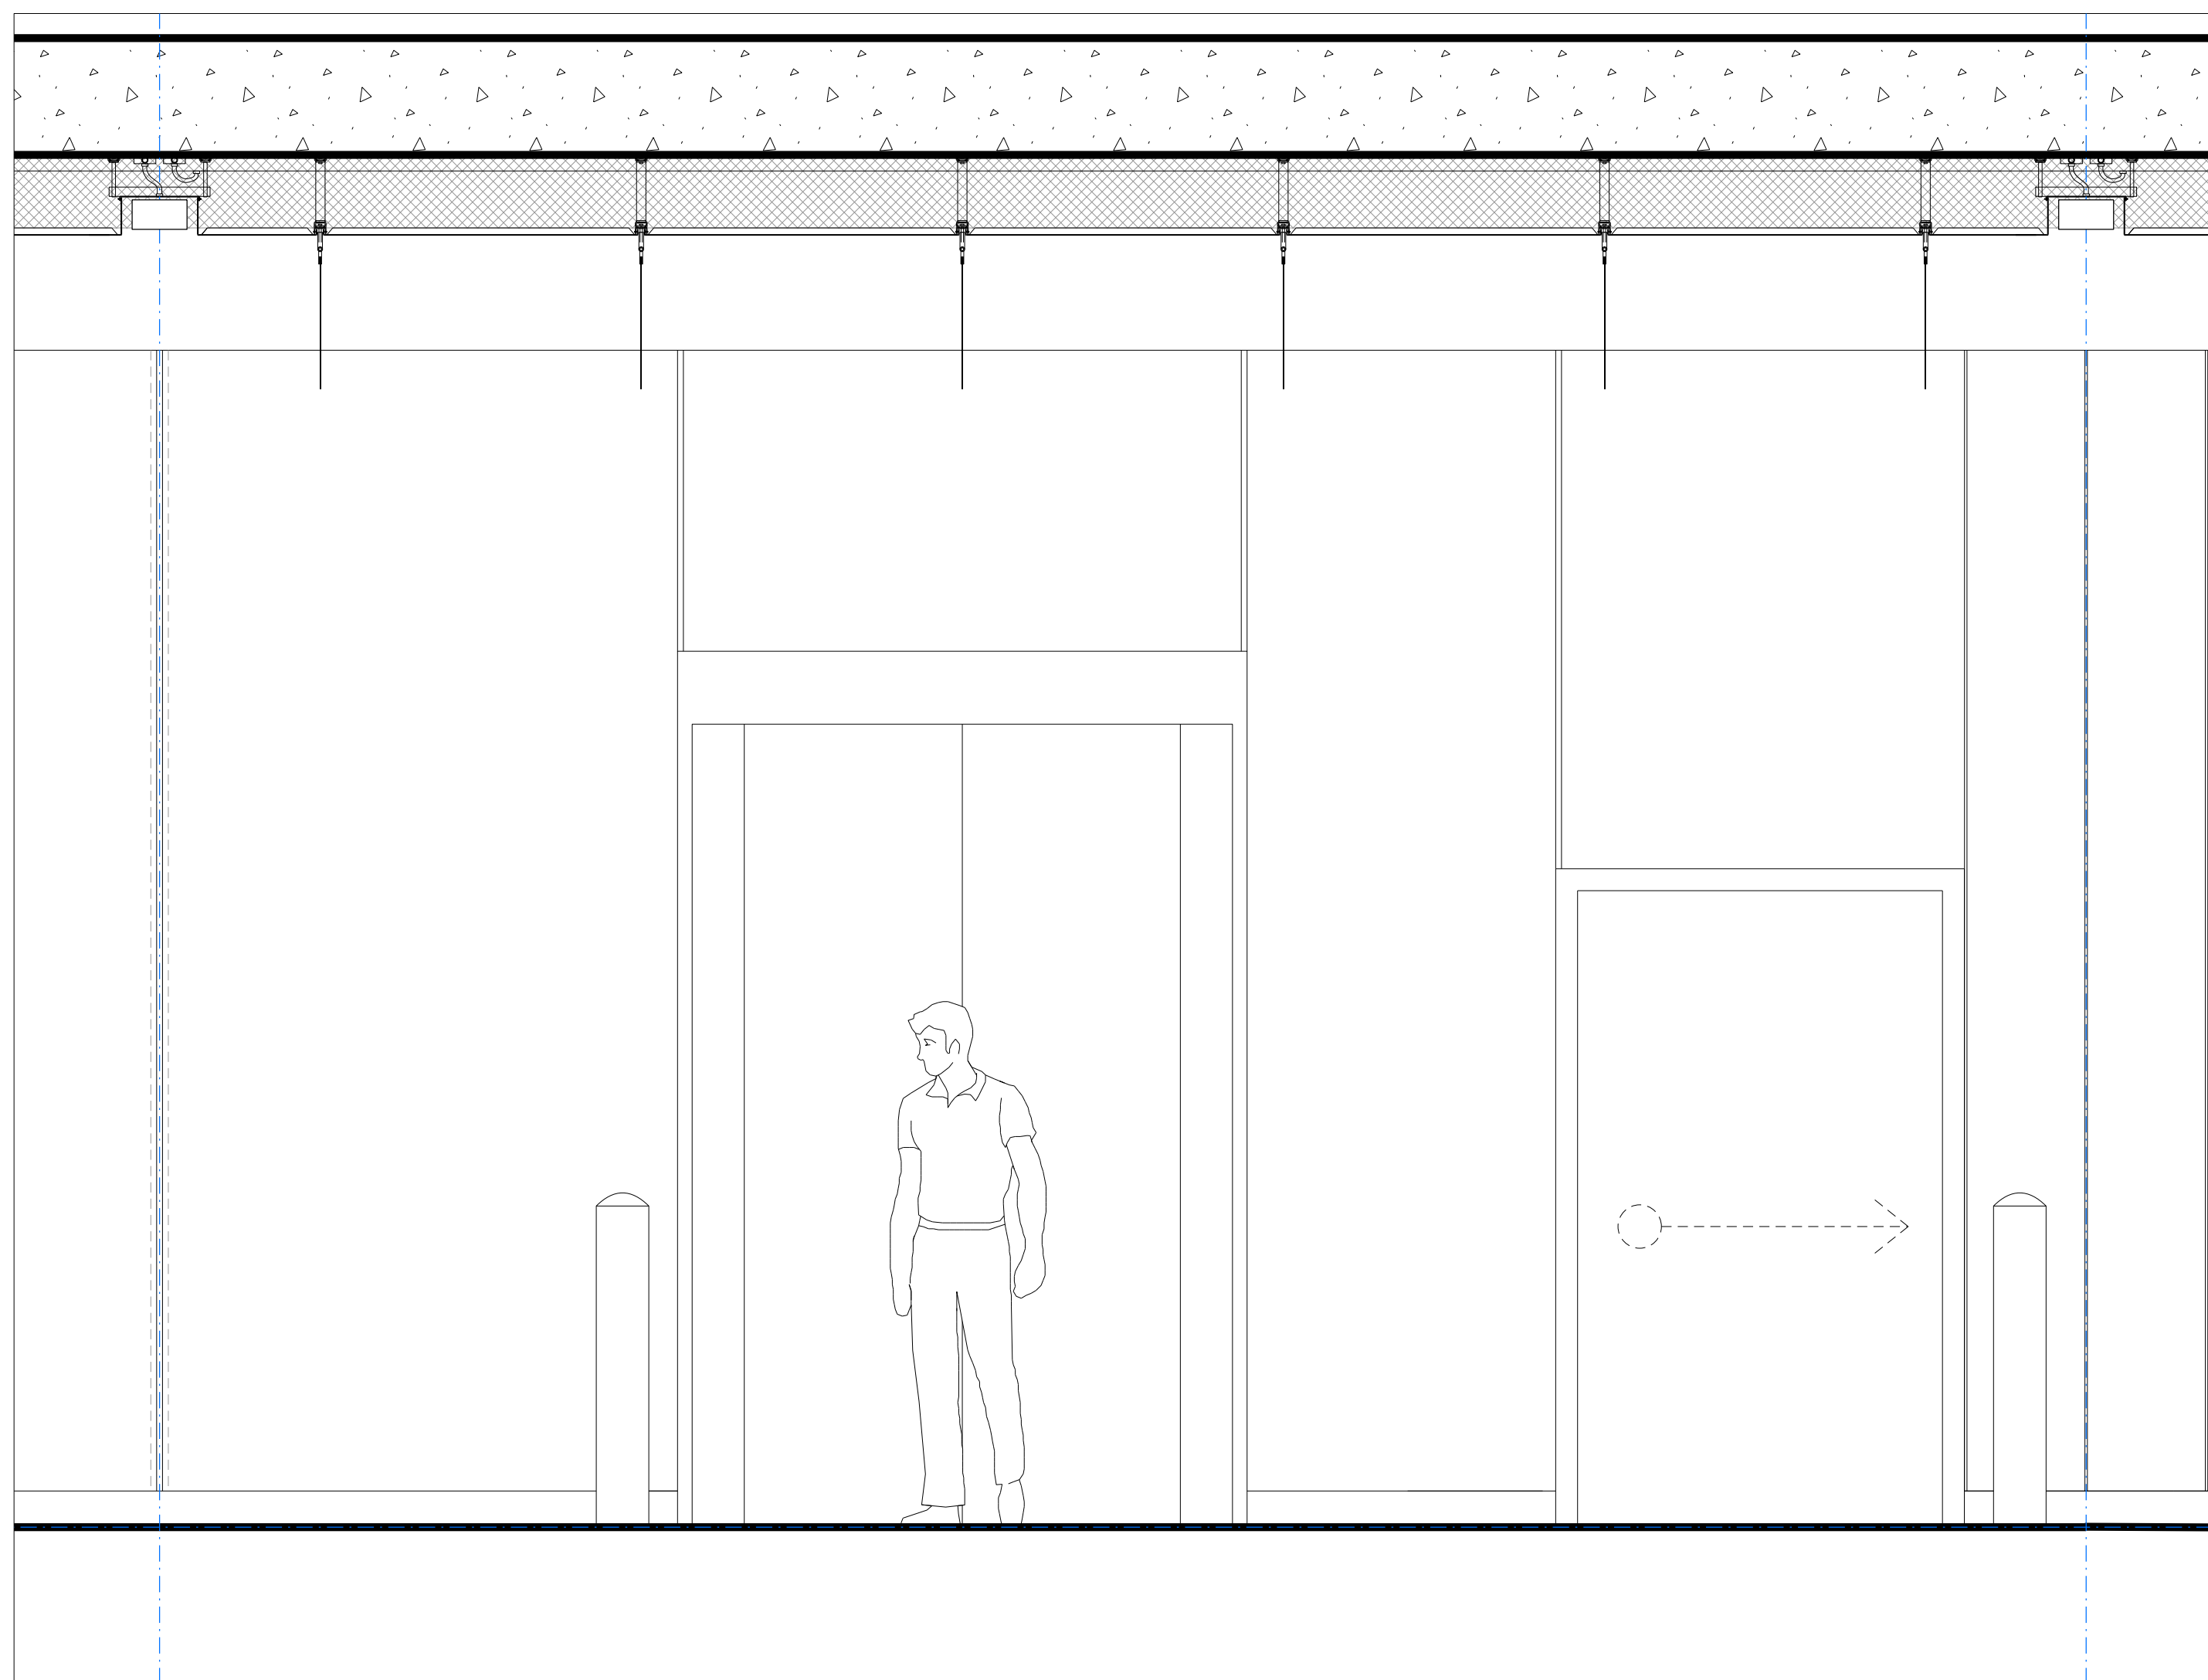

03 NORTH ELEVATION RECEPTION
08-0306 Scale = 1:20

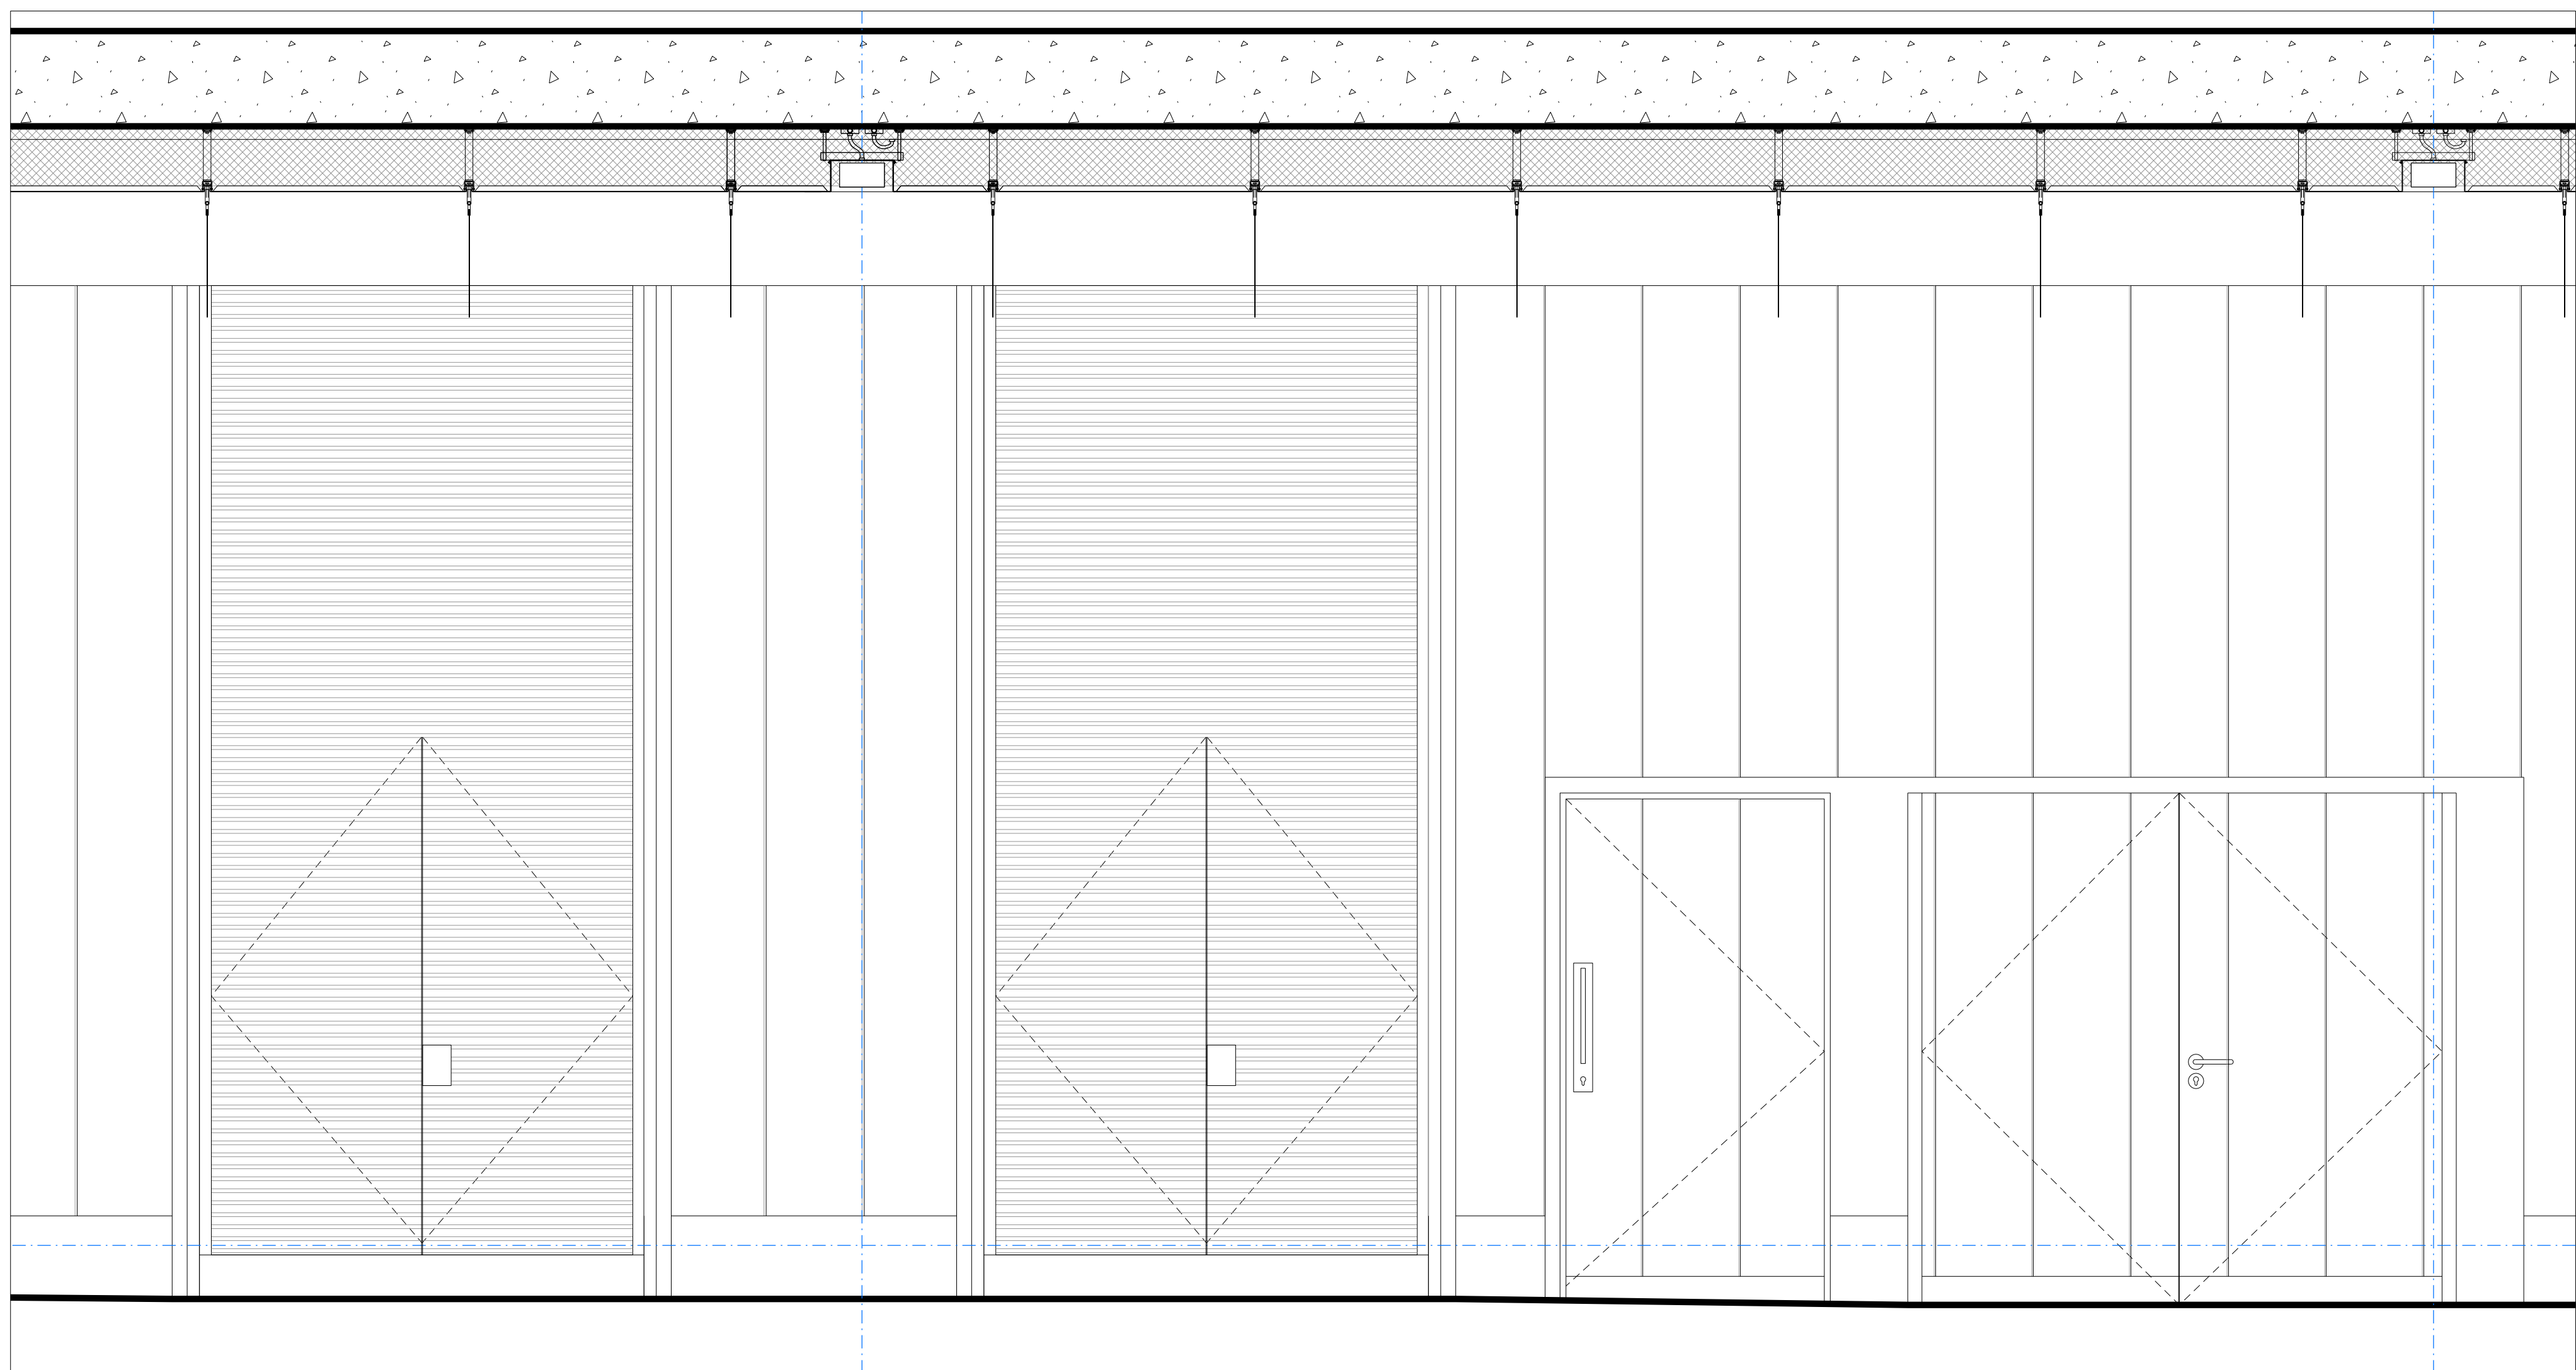

04 NORTH ELEVATION DOOR ELEVATIONS
08-0306 Scale = 1:20

DO NOT SCALE
THIS DRAWING IS © IAN MITCHE ARCHITECTS LTD
Dimensions to be verified on site.
Figured dimensions to take precedence to those scaled.
All discrepancies to be clarified with the project architect.
Unless otherwise stated all levels to be AOD.
This drawing is the property of Ian Ritchie Architects Ltd and is
issued on the condition it is not reproduced, resented or
incorporated in any unauthorised person, either wholly or in part
without written consent.

0m 0.4m 0.8m 1.2m
0 10 20 30 40 50 60

A	28.03.13	JB	GT	AS	Section detail cross references added
Rev	Date	By	Ck	Ap	Description

Job Title
UCL Howland Street Site

Drawing Title
DOOR ELEVATIONS

IAN MITCHE ARCHITECTS LTD
110 Three Colt Street London E14 8AZ
Tel: 020 7338 1100 Fax: 020 7338 1199

Status	PLANNING				
Scale	1:20@A0	Date	01.02.13		
Drawn	KS	Checked	AS	Approved	GT
Job No	608	Drawing No	IRAL-08-0306	Rev	A