




OUTLINE OF GENERATOR BEHIND

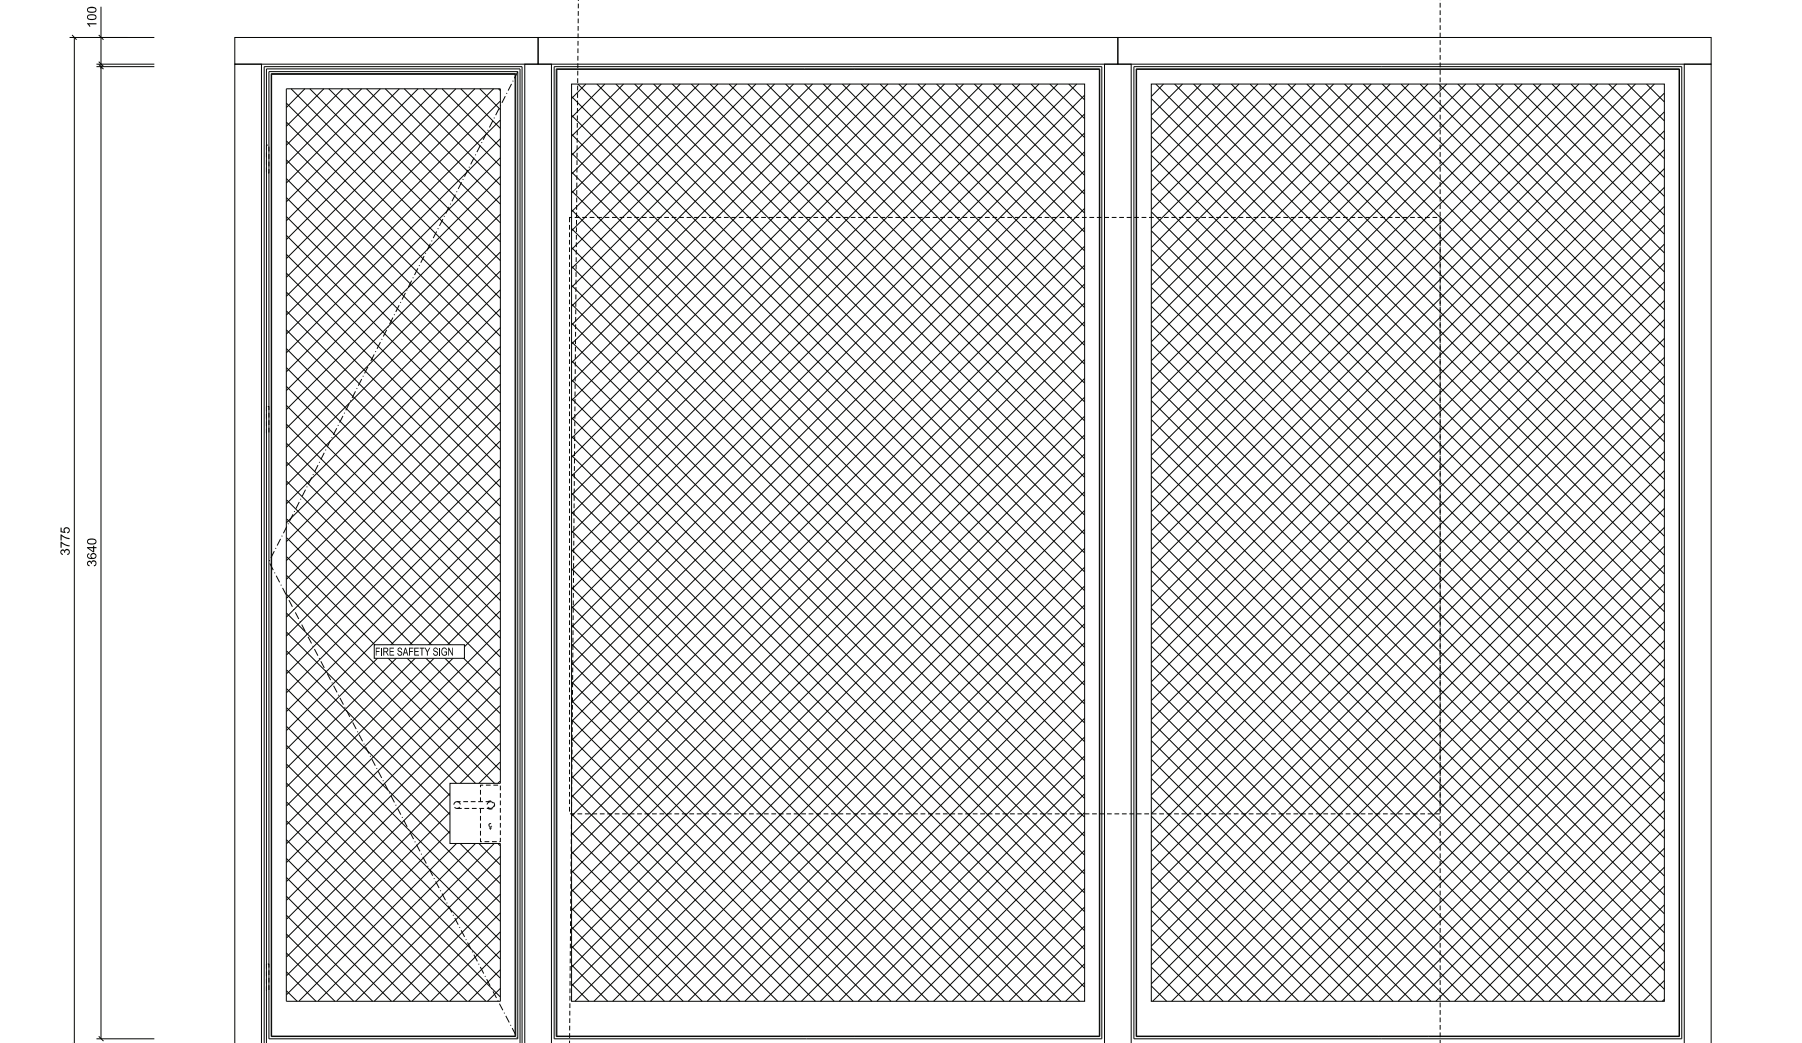


01 FB05 NORTH ELEVATION
33-6013 Scale = 1:10

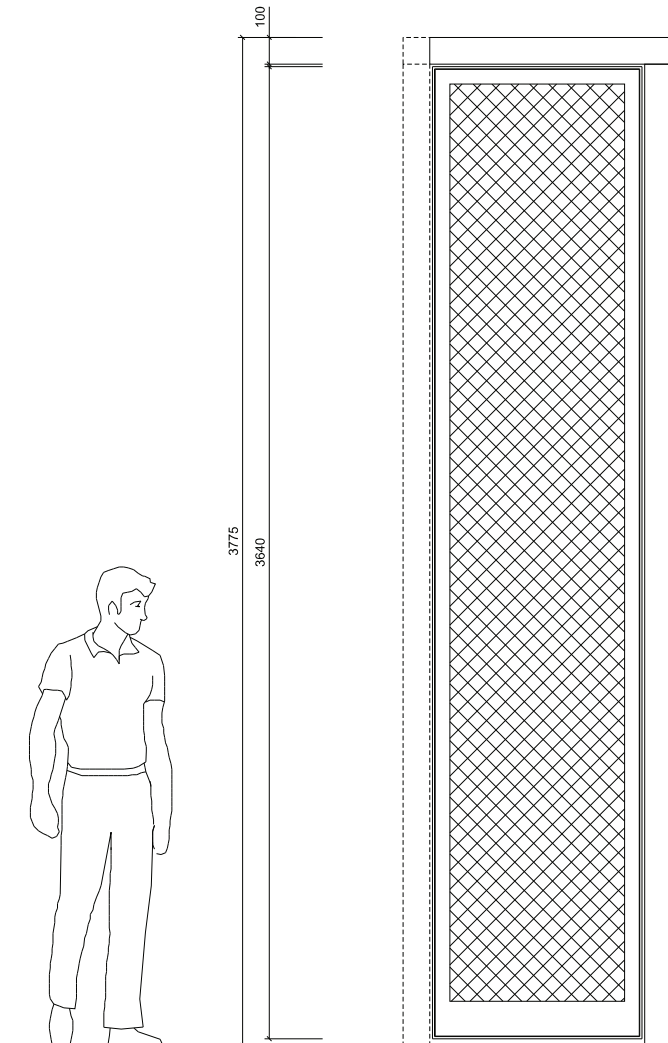

02 FB05 WEST ELEVATION [EAST ELEVATION]
33-6013 Scale = 1:10

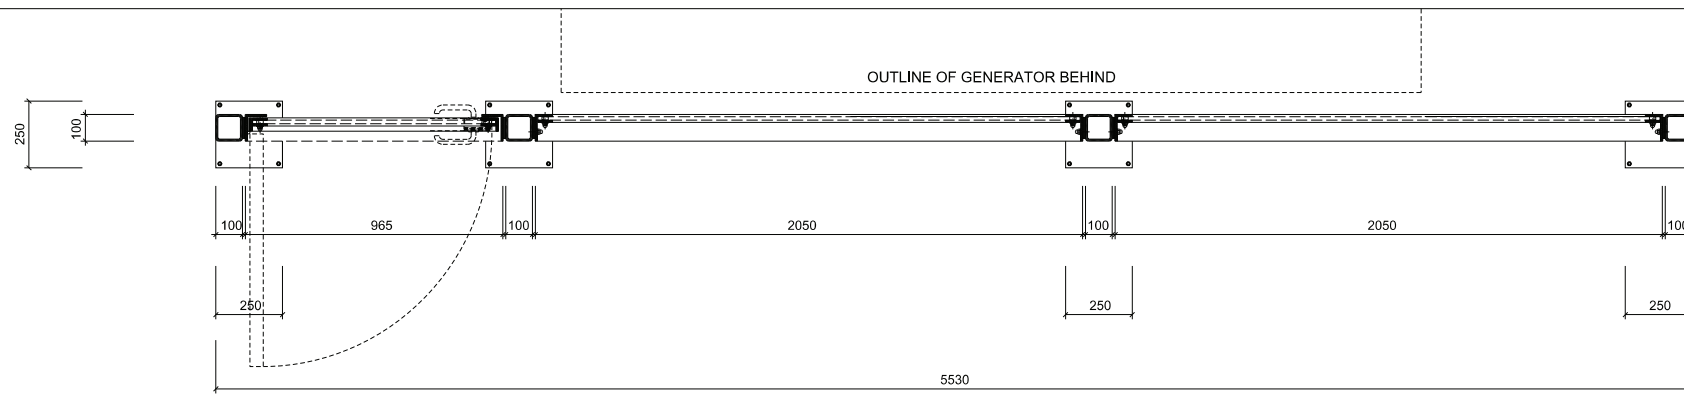


03 FB05 PLAN
33-6013 Scale = 1:10

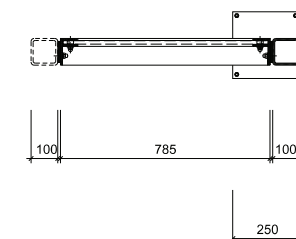

04 FB05 PLAN
33-6013 Scale = 1:10

DO NOT SCALE
THIS DRAWING IS THE PROPERTY OF SAN MITCHE ARCHITECTS LTD
Dimensions to be verified on site.
Figure dimensions to their preference to those shown.
All dimensions to be checked with the project Architect.
Check whether noted all levels to be AOD.
This drawing is the property of San Mitche Architects Ltd and is
issued on the condition that it not be reproduced, copied or
distributed in any form without the prior written consent of San
Mitche Architects Ltd.

 

- IN ABEYANCE
- ABEYANCE NOTE NUMBER
- REVISION
- REVISION NOTE NUMBER

- 1.0 GENERAL NOTES
- 1.1 FOR GENERAL ARRANGEMENT DRAWINGS REFER TO DRAWING SERIES:
IRAL-20-XXXX [PLANS]
IRAL-21-XXXX [ELEVATIONS]
IRAL-22-XXXX [SECTIONS]
 - 1.2 FOR STRUCTURAL INFORMATION REFER TO SEPARATE STRUCTURAL ENGINEER'S DRAWINGS AND SPECIFICATIONS.
 - 1.3 FOR MECHANICAL ELECTRICAL AND PUBLIC HEALTH INFORMATION REFER TO SEPARATE MEP ENGINEER'S DRAWINGS AND SPECIFICATIONS.
 - 1.4 FOR FIRE COMPARTMENTATION INFORMATION REFER TO SEPARATE FIRE ENGINEER'S DRAWINGS
 - 1.5 FOR ACOUSTIC PERFORMANCE REQUIREMENTS REFER TO SEPARATE ACOUSTIC ENGINEER'S DRAWINGS
 - 1.6 FOR LAB FIT-OUT EXAMPLES REFER IRAL-38-0141, 0142, 0143 AND IRAL-058-0241, 0242, 0243.

F01	09.11.14	RP	GT	GT	Corner Return Omitted
F02	05.10.14	RP	GT	GT	Refer to L05 Slabbing Screens 7011

Rev	Date	By	Chk	App	Description
-----	------	----	-----	-----	-------------

Job Title
UCL Howland Street Site

Drawing Title
**METALWORK
Fence / Barrier
FB05 to Generator
Areas at L05**

SAN MITCHE ARCHITECTS LTD
110 Three Colt Street London E14 8AZ
Tel: 020 7338 1100 Fax: 020 7338 1199

Status: STAGE F					
Scale	1:10@A0	Date	05.10.11		
Drawn	RP	Checked	GT	Approved	AS
Job No	608	Drawing No	IRAL-33-6013	Rev	F01