



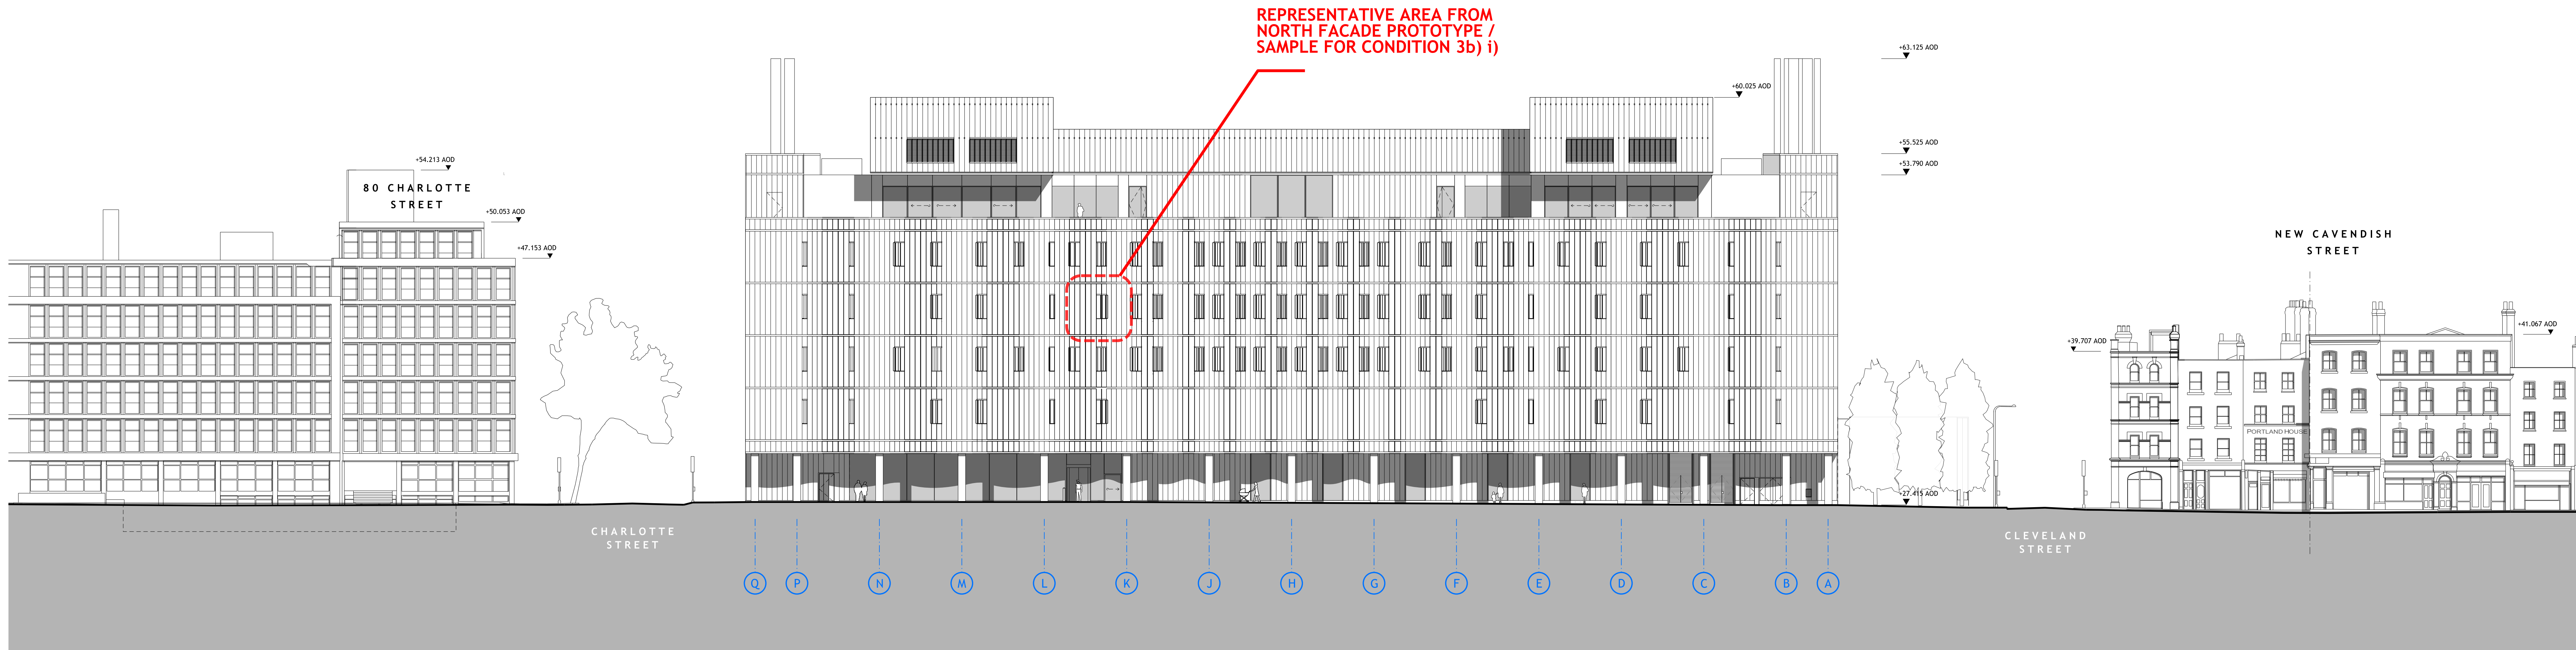

① NORTH ELEVATION - HOWLAND STREET / NEW CAVENDISH STREET IDENTIFYING NORTH FACADE PROTOTYPE / SAMPLE FOR CONDITION 3b) i)

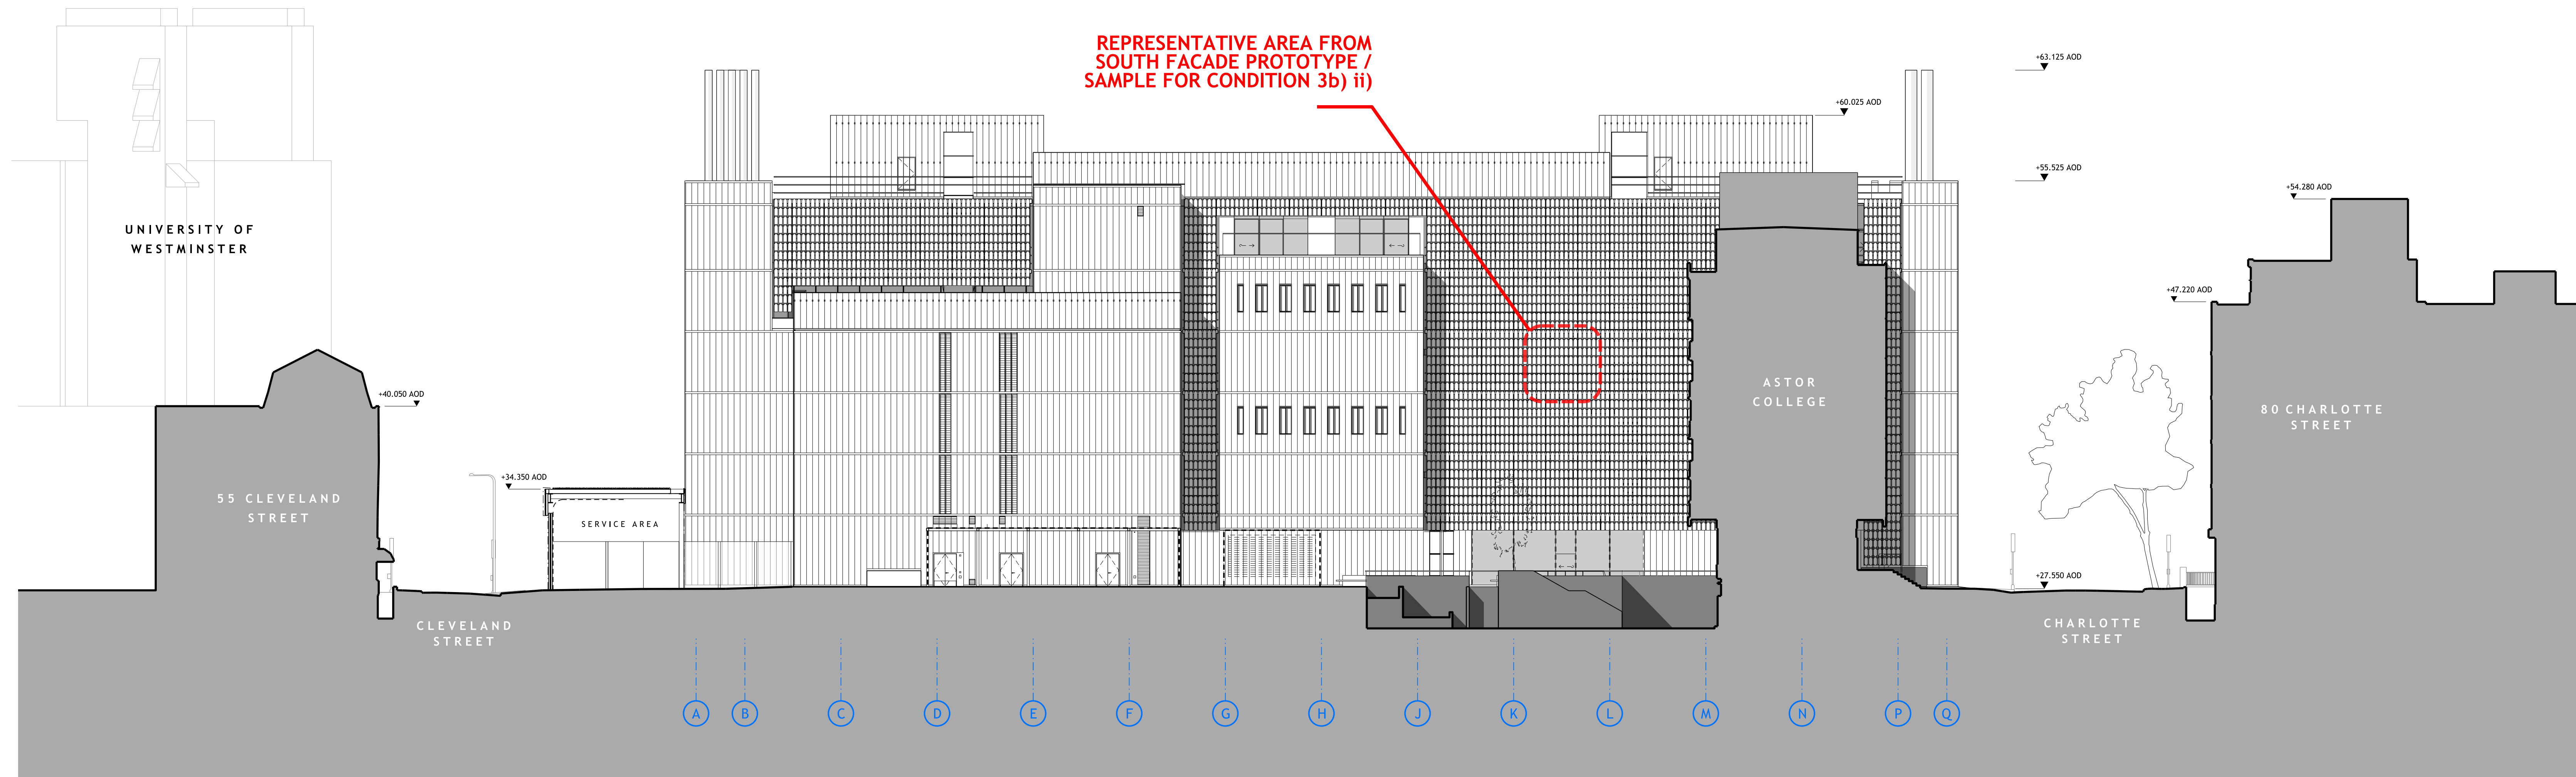

② PROPOSED SOUTH ELEVATION - SECTION THROUGH SITE

DO NOT SCALE
THIS DRAWING IS © IAN RITCHIE ARCHITECTS LTD
Dimensions to be verified on site.
Figured dimensions to take preference to those scaled.
All discrepancies to be clarified with the project architect.
Unless otherwise stated all levels to be AOD.
This drawing is the property of Ian Ritchie Architects Ltd and is
issued on the condition it is not reproduced, stored or
distributed to any unauthorised person, either wholly or in part
without written consent.

0m 4m 8m 12m
0 10 20 30 40 50 60

Rev | Date | By | Ck | App | Description

Job Title
UCL Howland Street Site

Drawing Title
NORTH & SOUTH
ELEVATIONS
REFERENCING
FACADE PROTOTYPES

© IAN RITCHIE ARCHITECTS LTD
110 Three Colt Street London E14 8AZ
Tel: 020 7338 1100 Fax: 020 7338 1199

Status
PLANNING

Scale
1:200@A0

Date
02.05.13

Drawn
KS

Checked
AS

Approved
GT

Job No
608

Drawing No
IRAL-PSK2382

Rev
-