



FIRST FLOOR

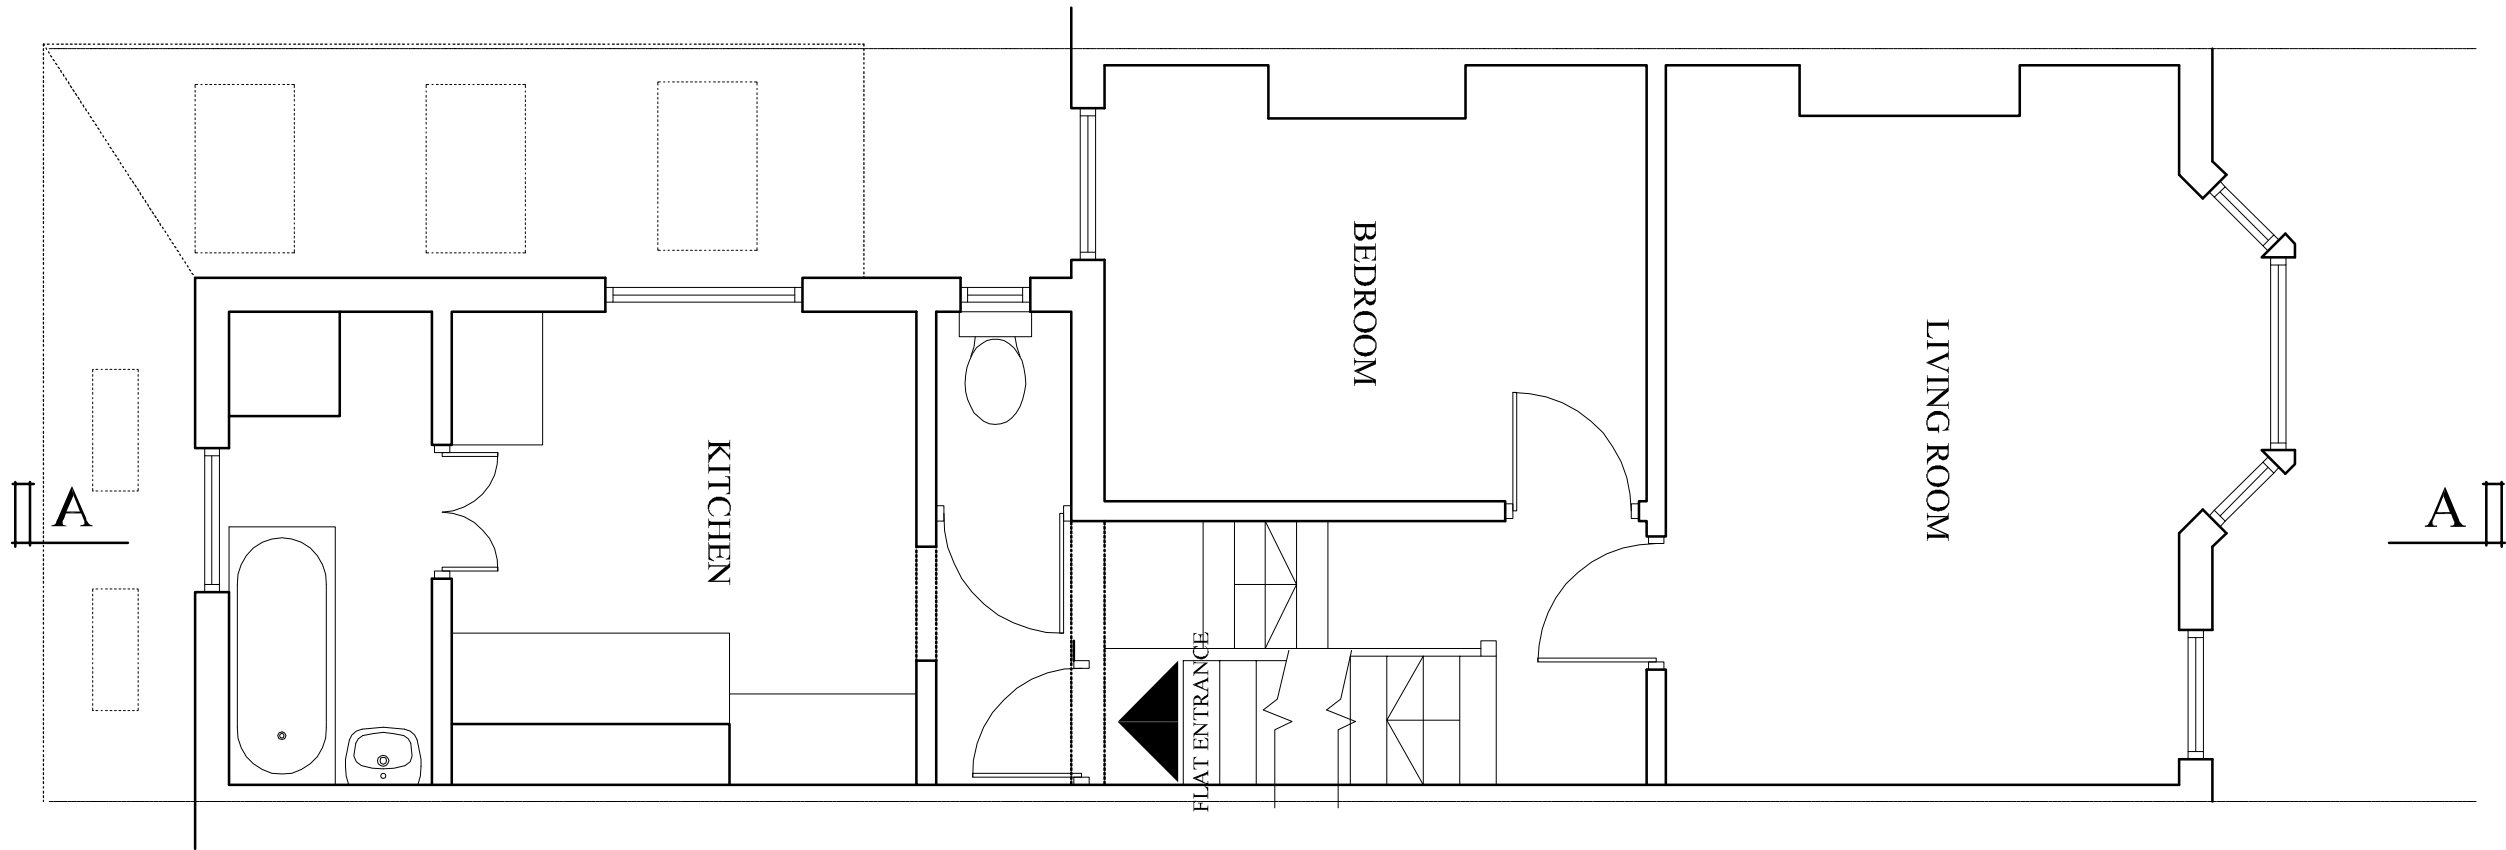

LOFT FLOOR

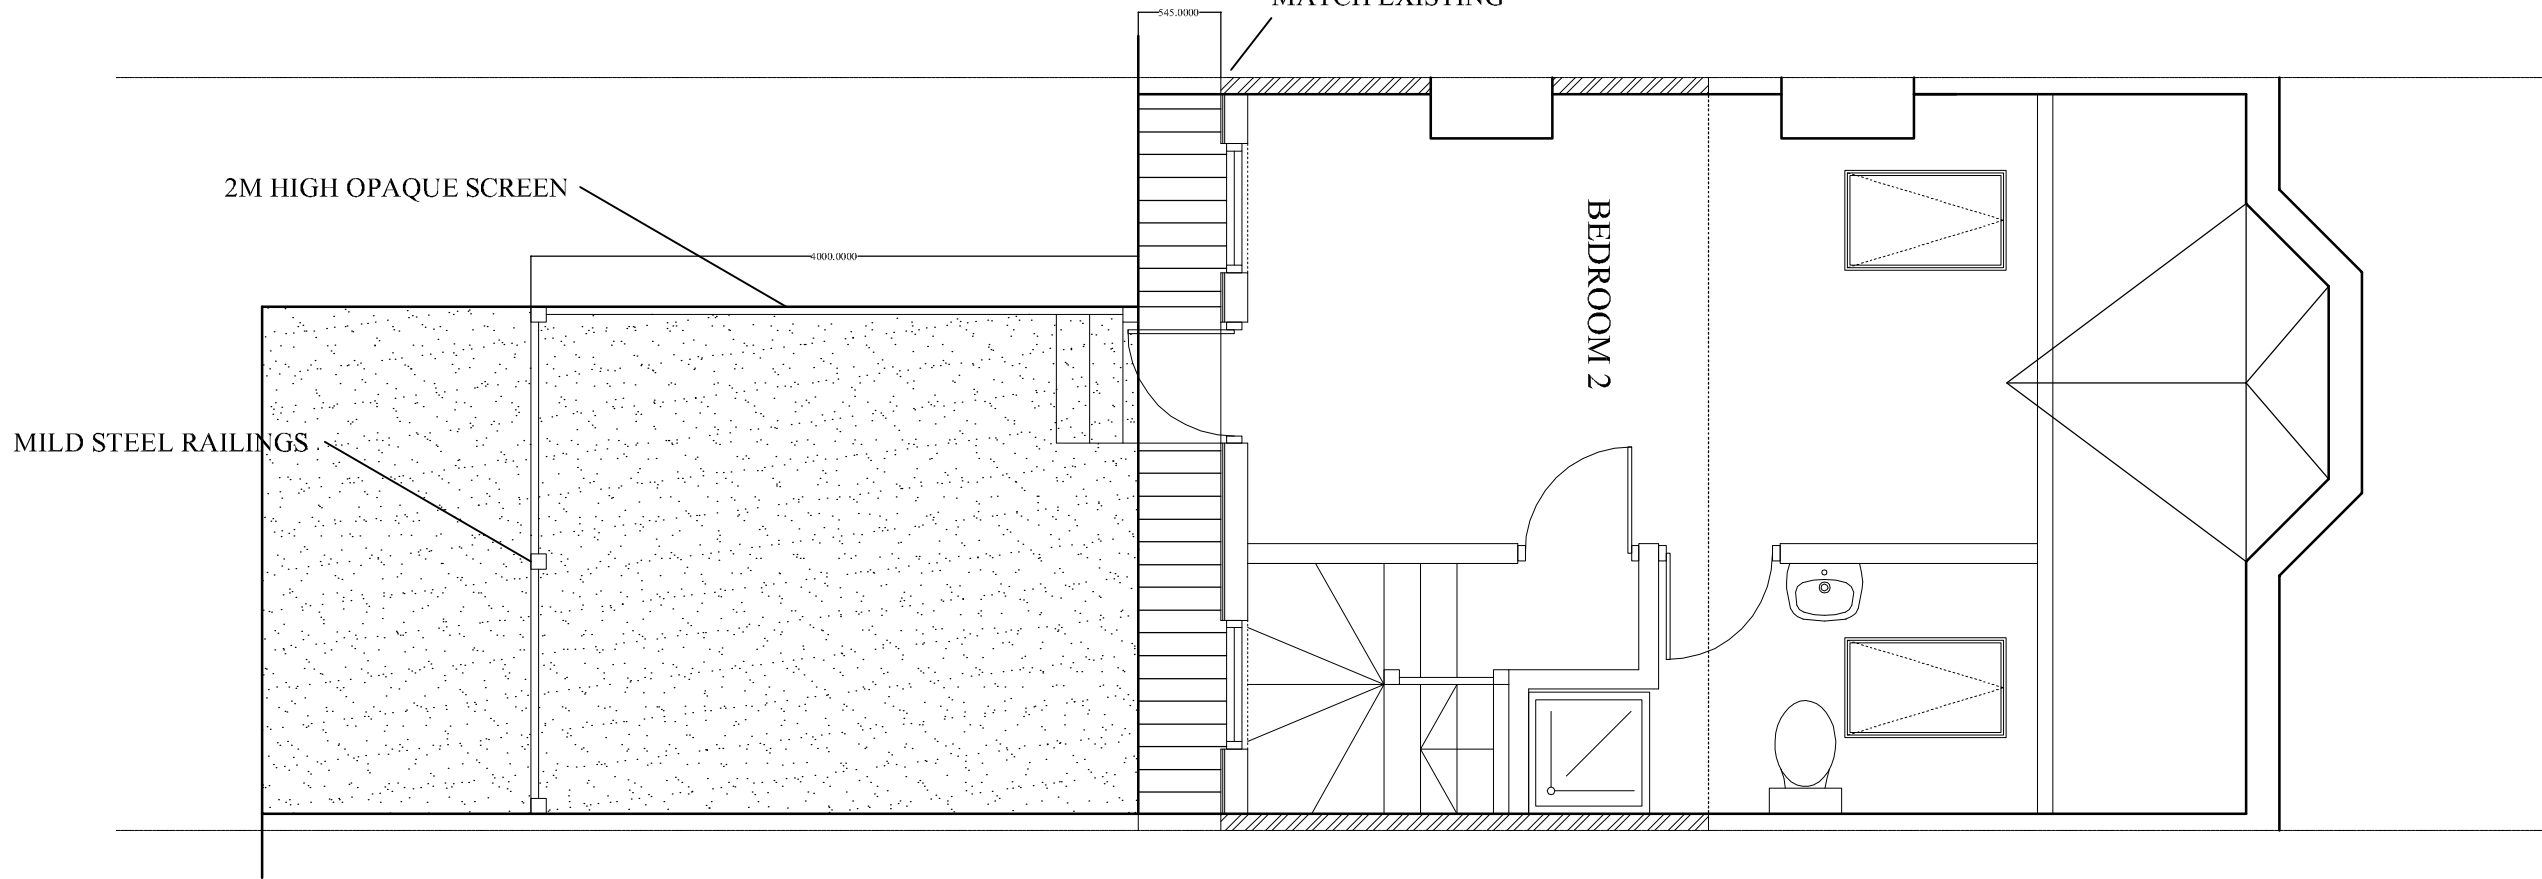

REVISIONS		
Rev	Date	Detail

PROPOSED

Date:	05-10-2011
Drawn By:	mjl

TITLE:	PROPOSED LOFT CONVERSION 77 RAVENSHAW ROAD LONDON NW6 1NP
Scale:	1:50 (A3)
Revision:	C

DRAWING:	PROPOSED FLOOR PLANS
Dwg No.:	77RVS - 101