


© Copyright. Do not scale this drawing.
Check all dimensions and levels on site. Only to be used on the site for which designed. The electronic transmission of designs/information contained in this drawing is carried out entirely at the User's risk and Kendall Kingscott Ltd. will have no liability for any errors or inaccuracies arising therefrom. The production of amended or updated information from the said designs/information by the User is entirely the responsibility of the User and Kendall Kingscott shall have no responsibility in respect thereof whatsoever.

Rv. Date	By Ap	Note
A 7/5/13	YP AO	LCI offices added.
B 8/5/13	YP GC	Office numbers amended

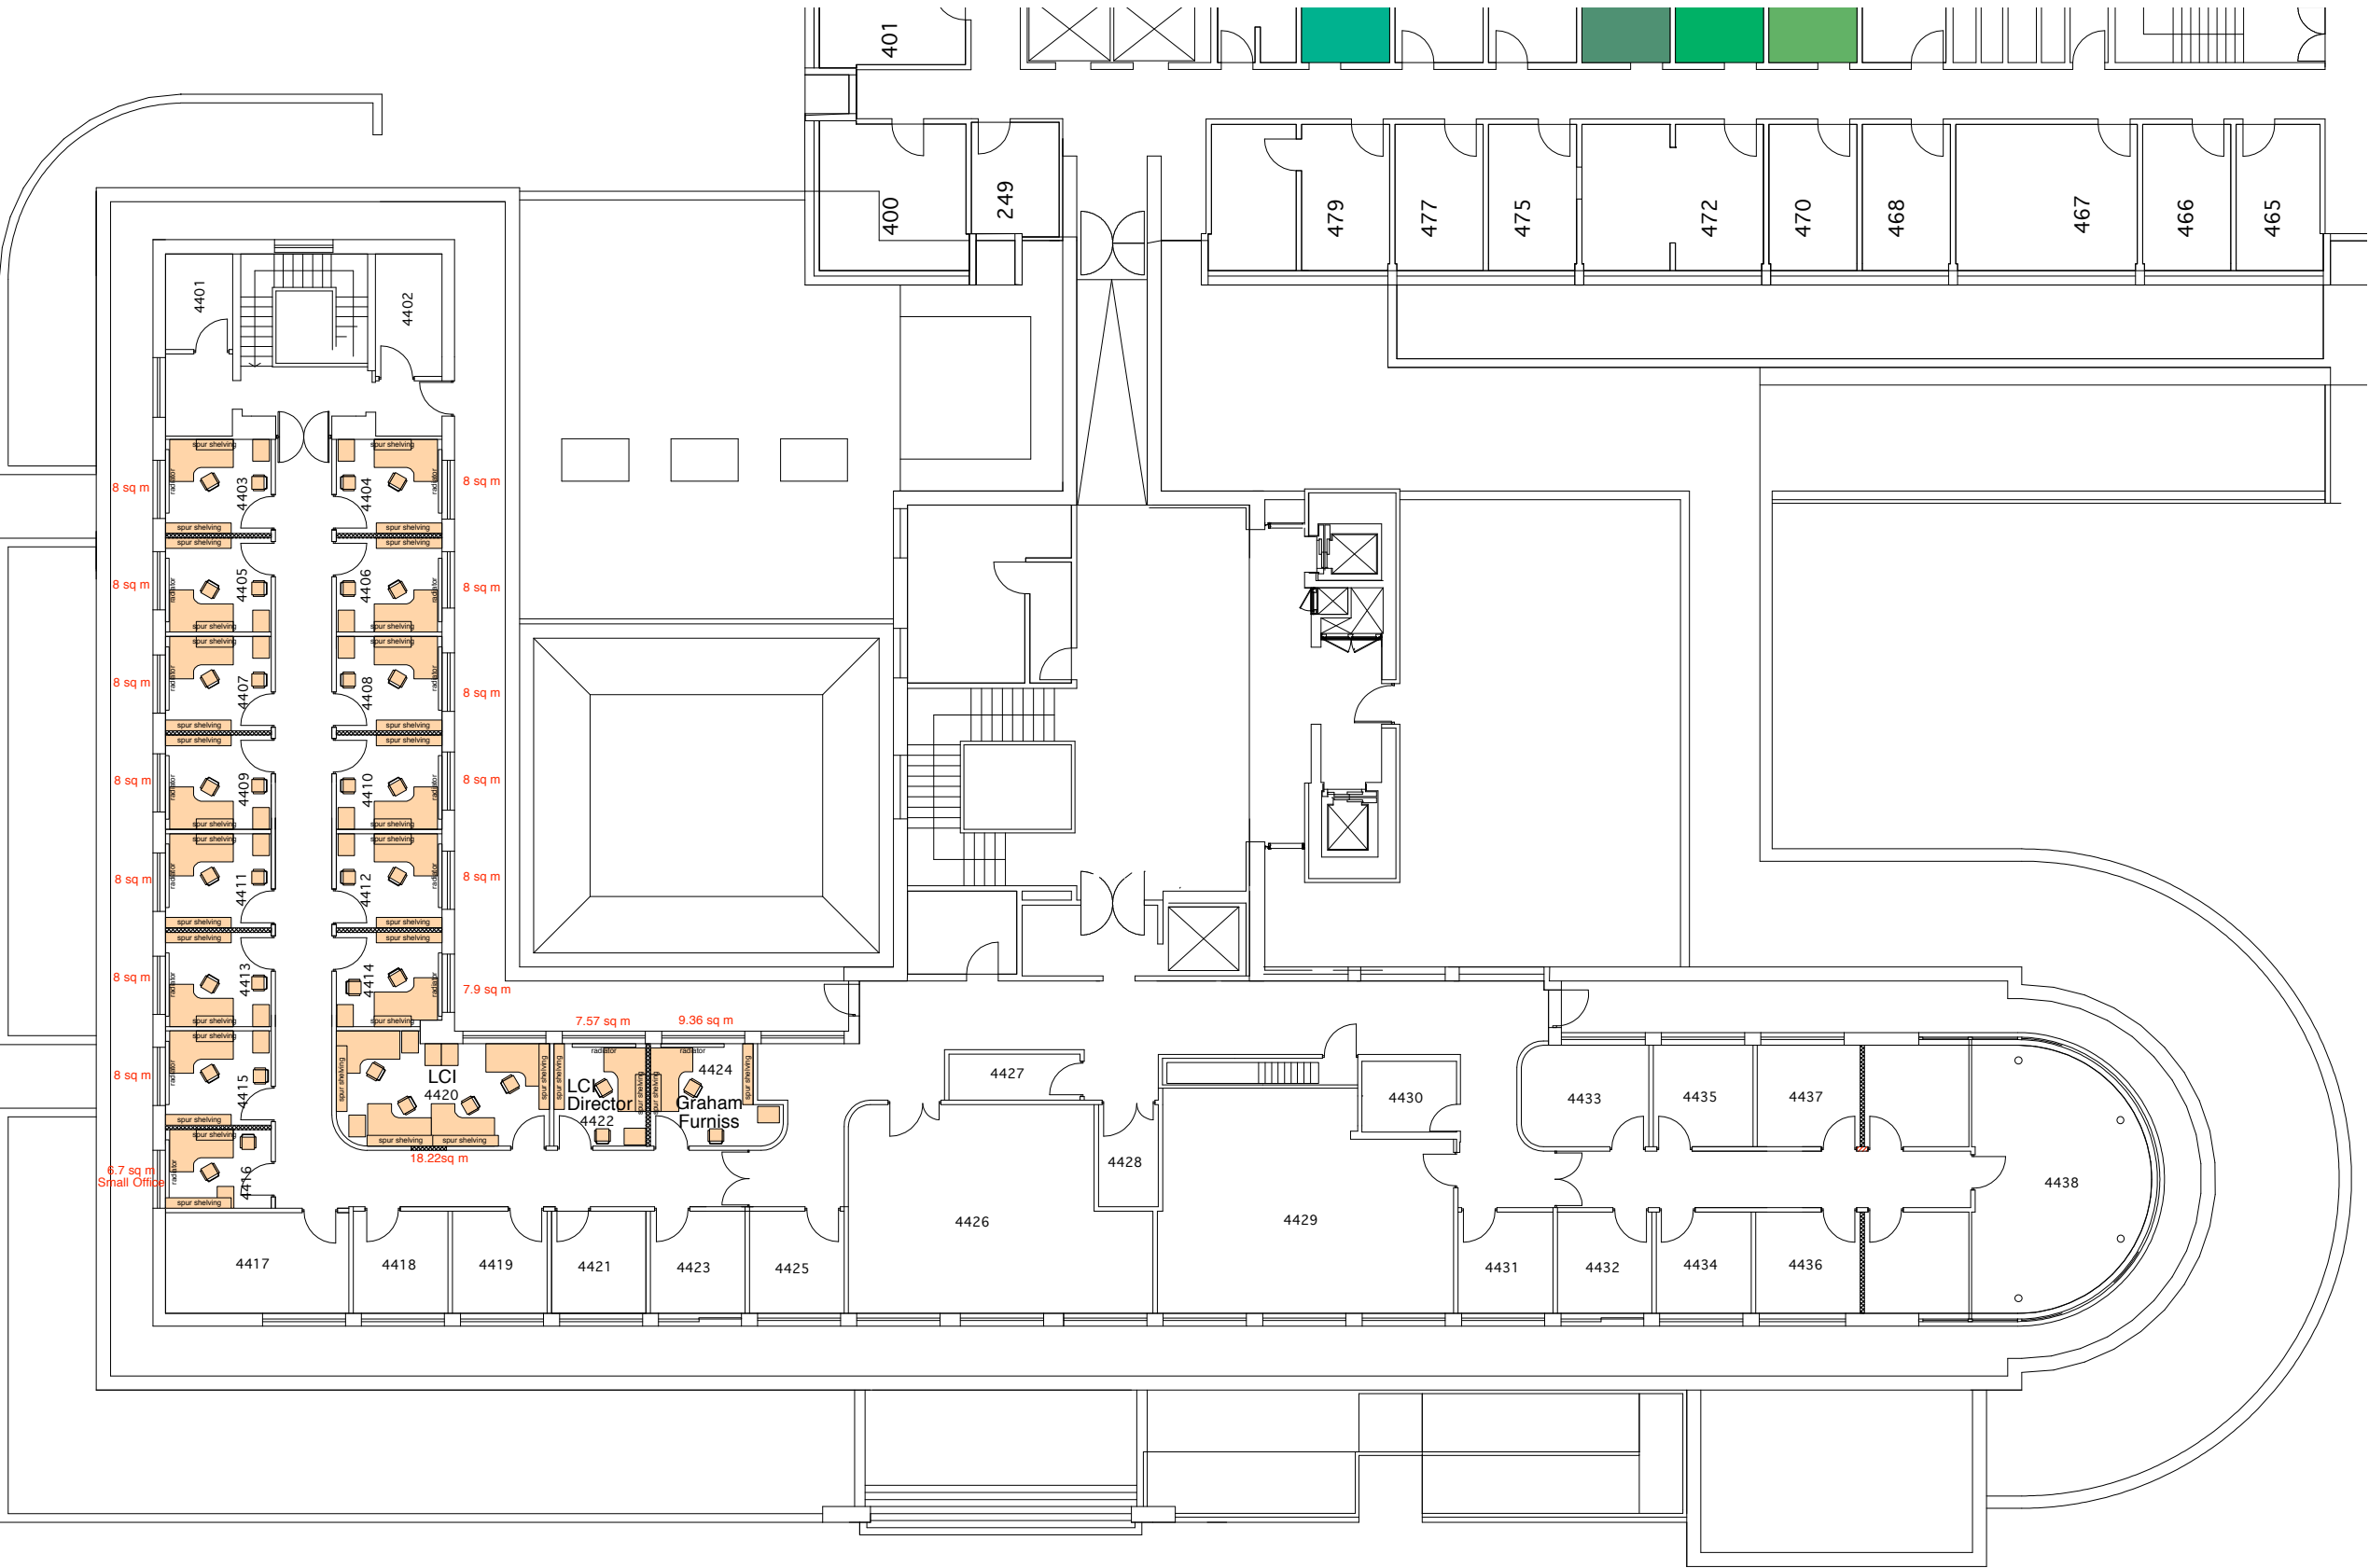

Chartered Architects
Chartered Building Surveyors
Interior Designers
CDM Co-ordinators
Suite 3, Sandford House, 1b Claremont Rd
Teddington, TW11 8DH
T: 0208 943 5300 F: 0208 977 0303
www.kendallkingscott.co.uk

Project
SOAS, University of London
Office Summer Moves

Client
SOAS, University of London

Drawing Title
The Old Building
Proposed Fourth Floor Plan

Project No.	Drawing No.	Rev.
130269	L(0)01	B

Scale	Paper Size		Filename
1:200	A3		130269 L(0)01.vwx
Date	Drawn	Checked	Status
25.04.13	YP	GC	PRELIMINARY