


LEGEND

- 1. BUFF BRICK
- 2. WHITE RENDER
- 3. CONCRETE RENDER
- 4. BLACK PAINTED METAL RAILINGS
- 5. BLOCKED WINDOW
- 6. BLOCKED DOOR
- 7. PRE-FABRICATED STAGGERED BLACK BRICK PANEL
- 8. HIGH QUALITY BLACK BRICK
- 9. BRONZED METAL PANELLING
- 10. BRONZED METAL BALUSTRADE
- 11. BRONZED METAL DOOR
- 12. DOUBLE GLAZED METAL WINDOWS
- 13. METAL DOOR
- 15. METAL BLANK-IN PANEL
- 16. DOUBLE GLAZED TIMBER WINDOW
- 17. EXISTING TIMBER SASH WINDOW
- 18. GLASS BALUSTRADE

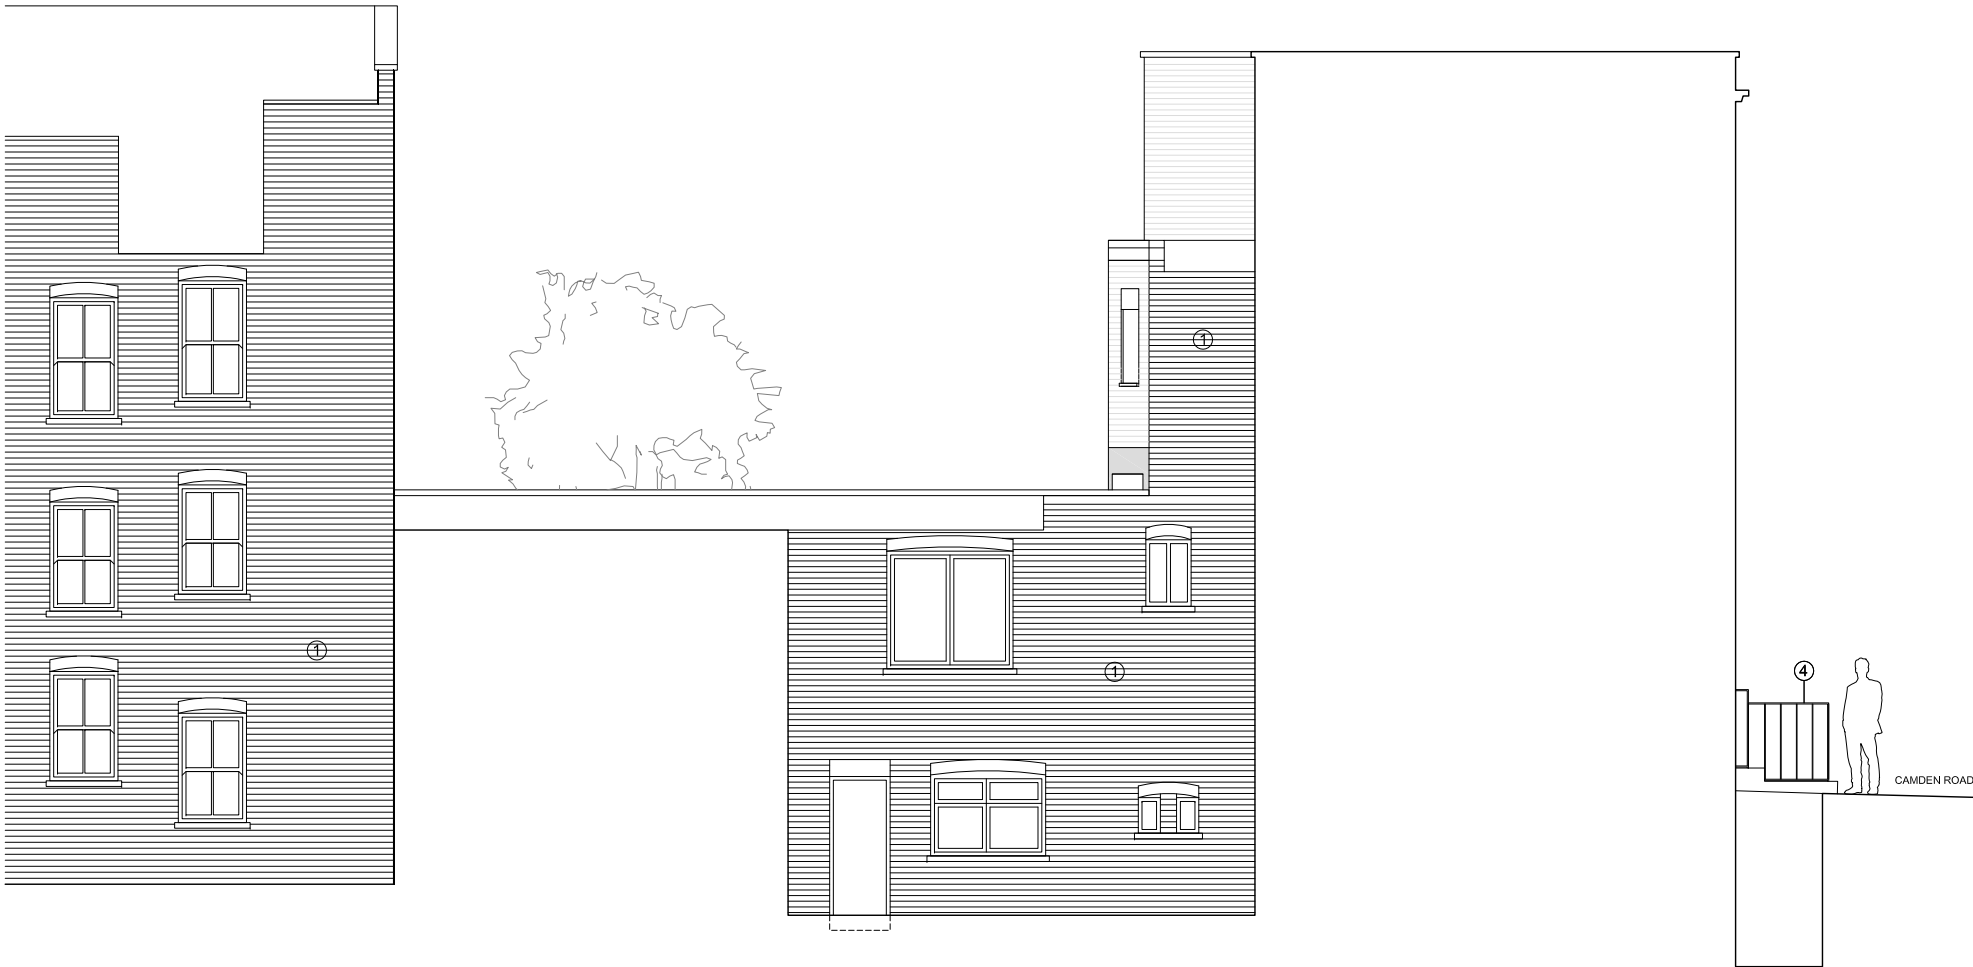

NB. NO ACCURATE SURVEY
INFORMATION SUPPLIED

project	job no.	drawn by	drawing no	revision	drawing	scale
BAYHAM STREET	1836	CB	A114	A	EXISTING REAR ELEVATION	1.100 on A3



DE METZ FORBES KNIGHT ARCHITECTS
address The Old Library 119 Cholmley Gardens London NW6 1AA t 020 7435 1144 f 020 7435 0884 mail info@dmfk.co.uk