



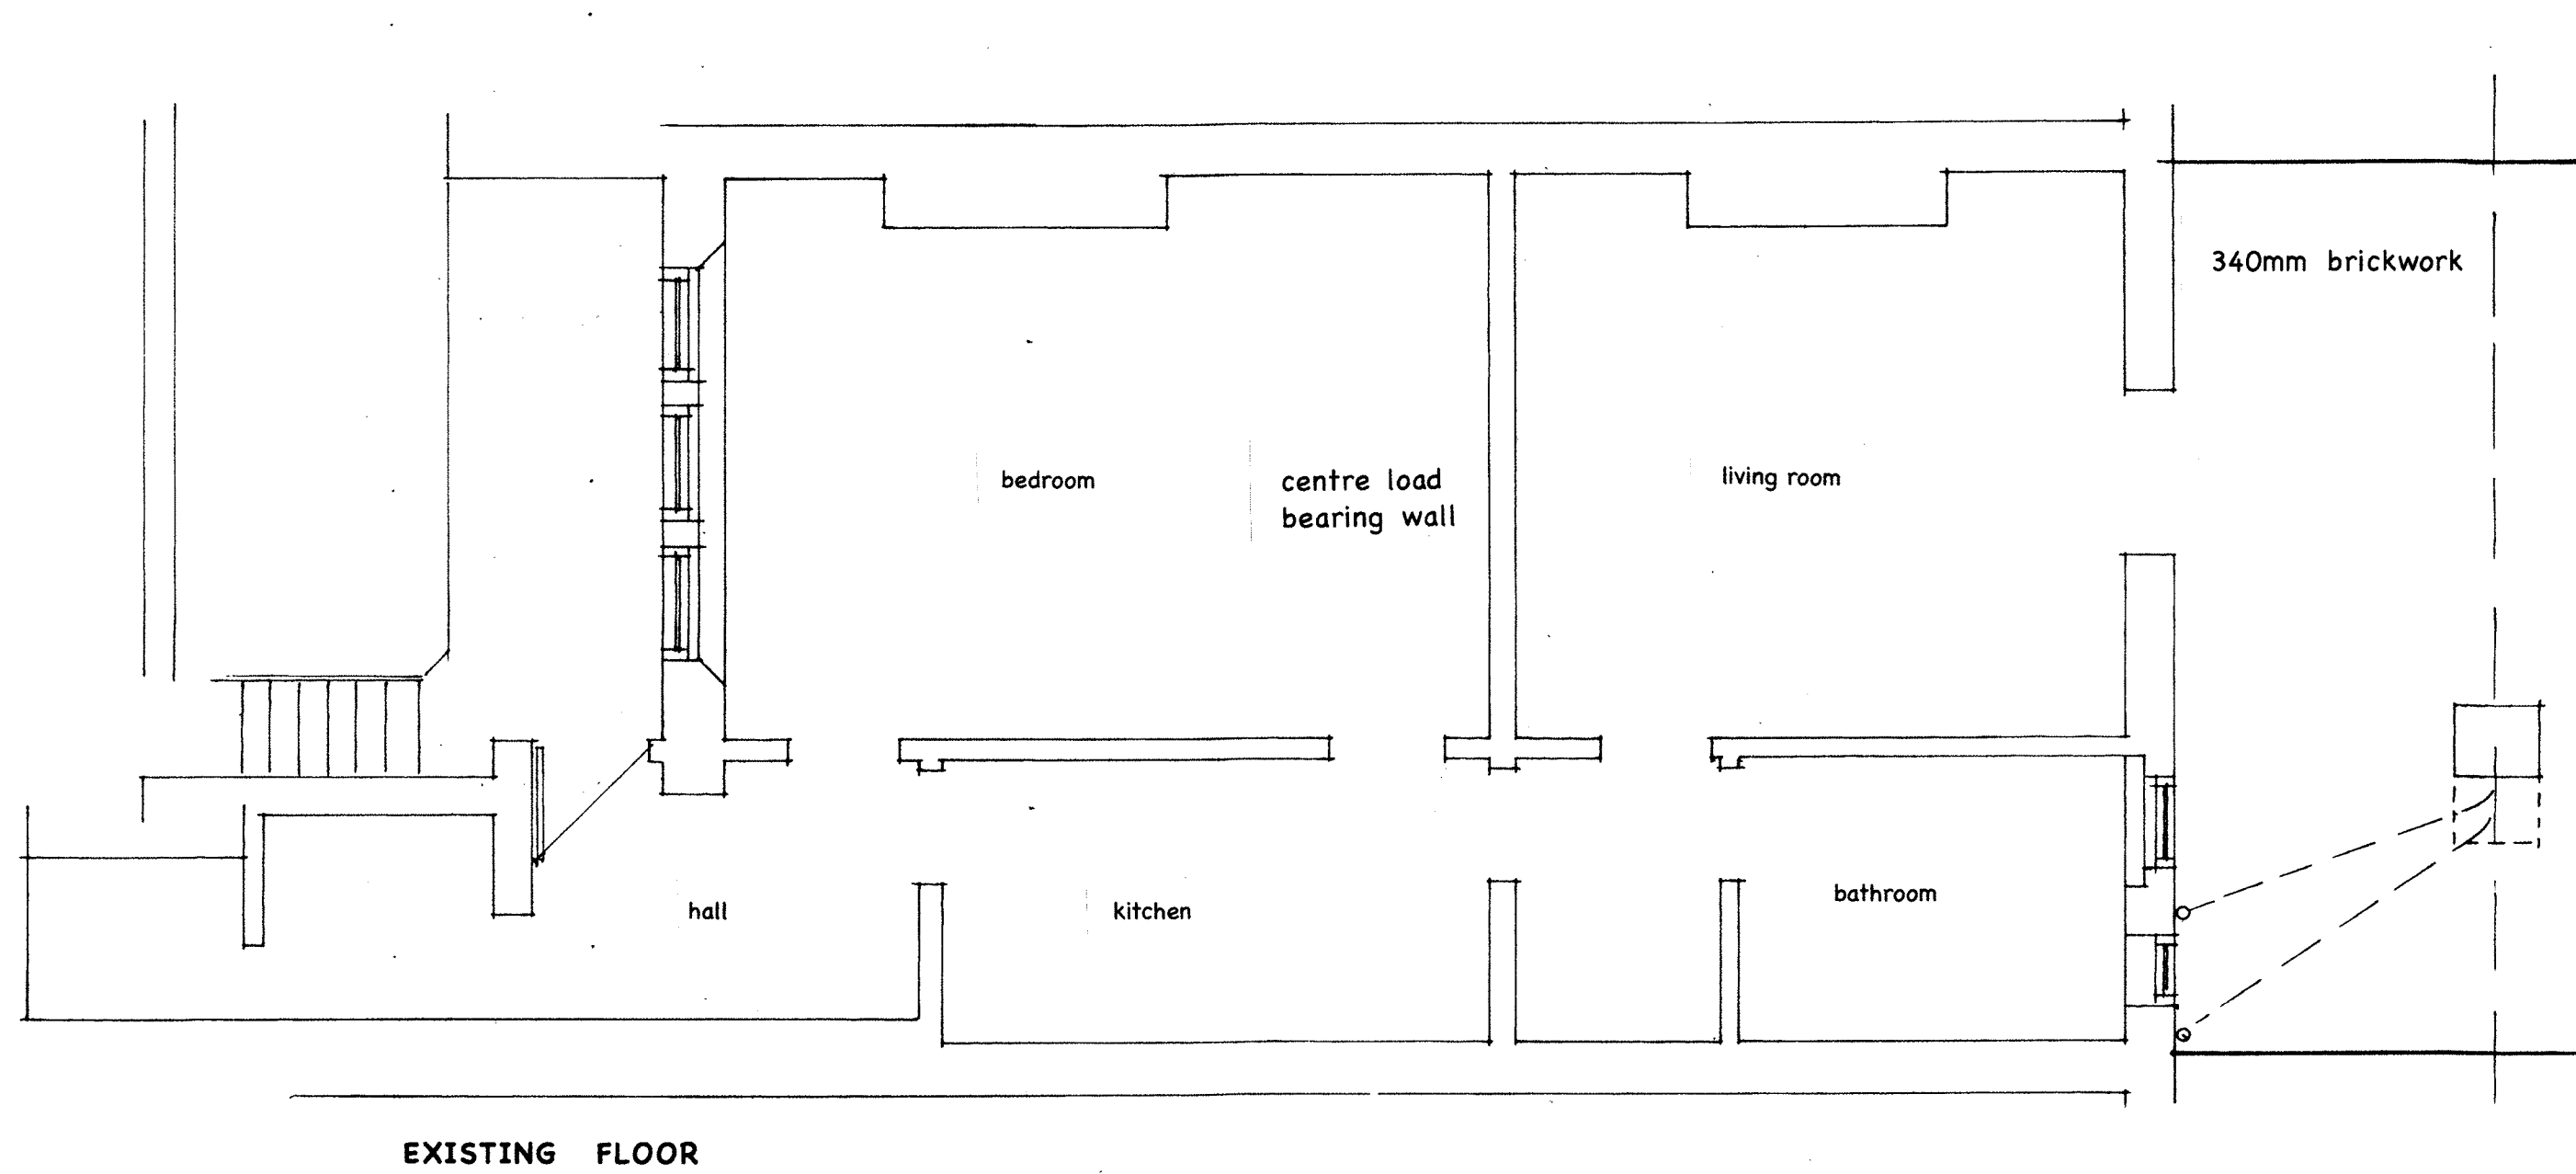

EXISTING FLOOR
PLAN

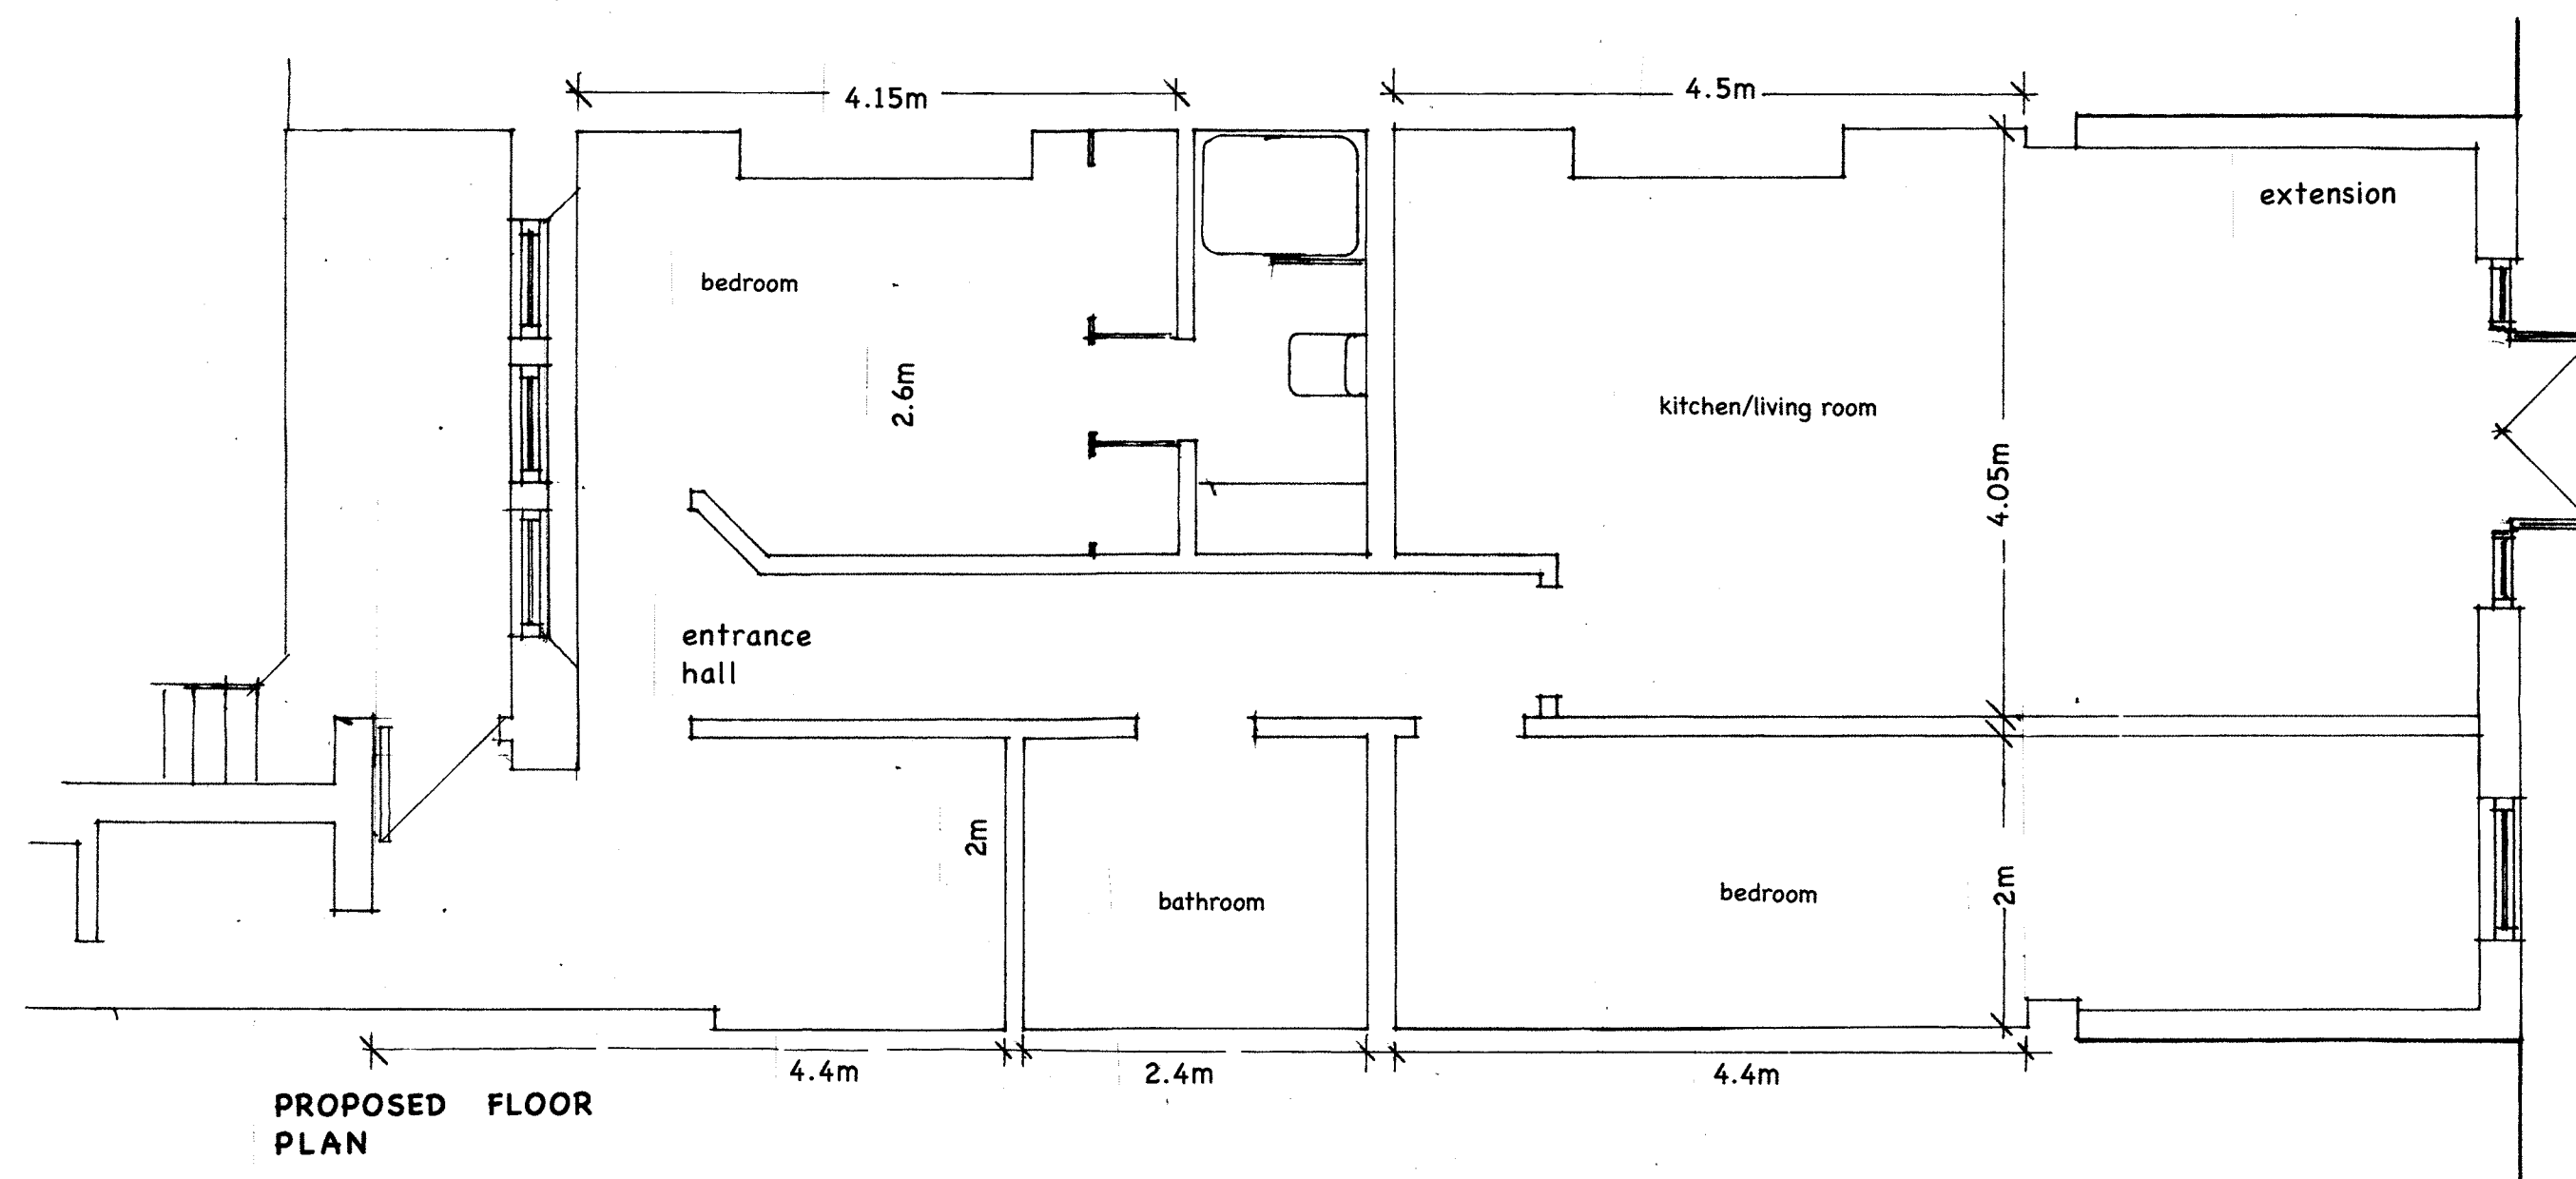

PROPOSED FLOOR
PLAN



METRE SCALE

GARDEN FLAT
31 BIRCHINGTON ROAD
LONDON NW6 4LL

EXISTING AND PROPOSED
FLOOR PLAN

ANGUS MILNE
building surveyor
10 RAY STREET
MAIDENHEAD
SL6 8PW 07840 269538

Scale 1:50 at A2
february 2012
drwg 13/LP/2