




Foreground trees omitted for clarity

SOUTH ELEVATION




NORTH ELEVATION

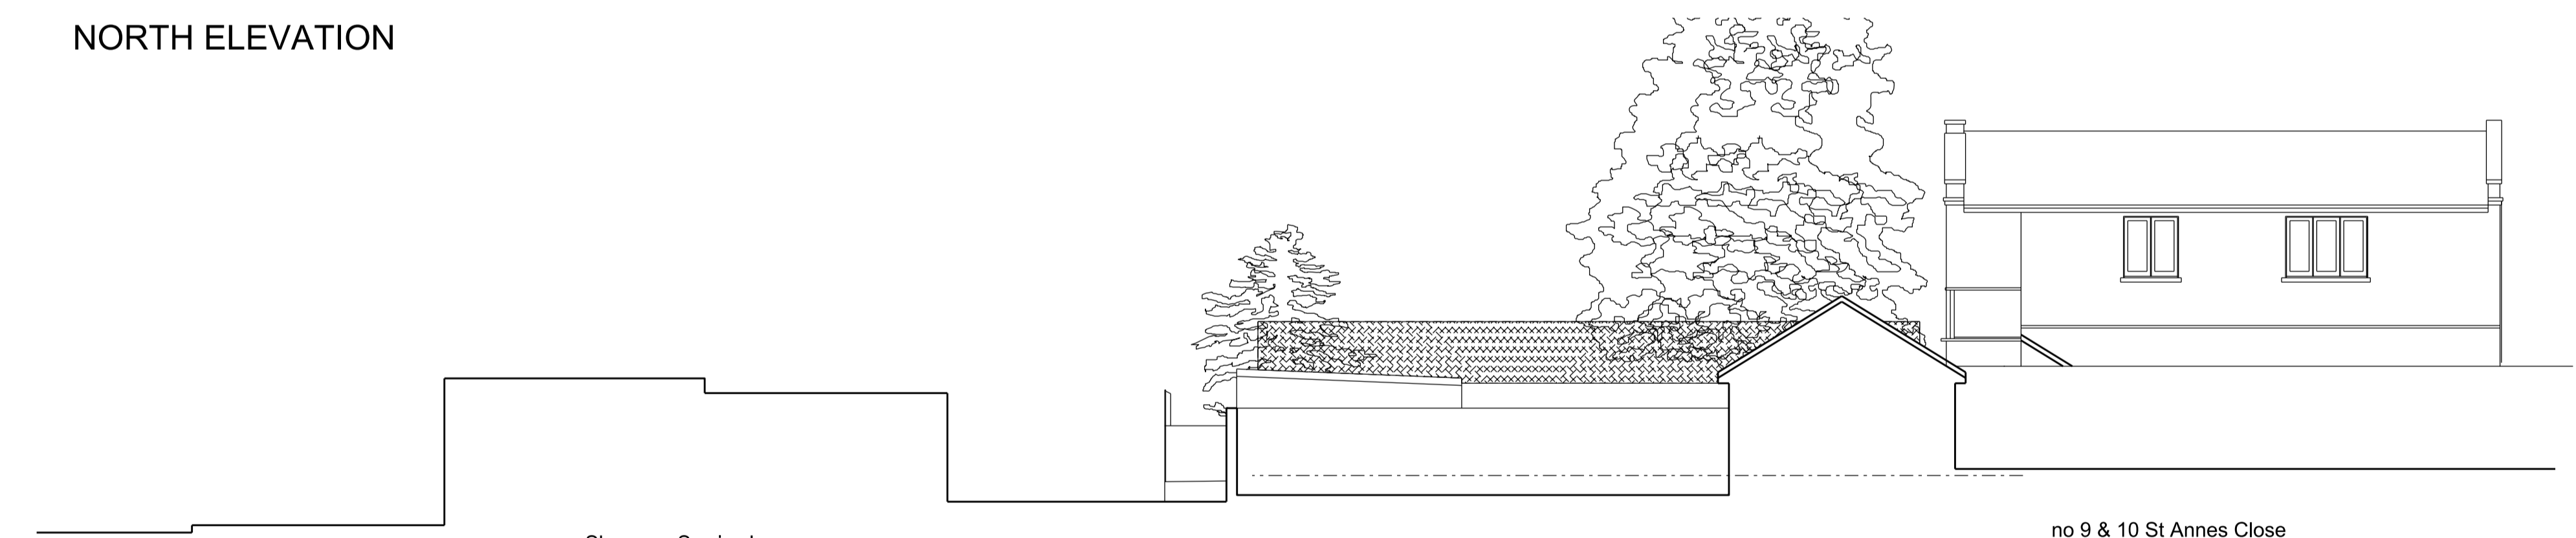

Shops on Swains Lane

no 9 & 10 St Annes Close

EAST ELEVATION

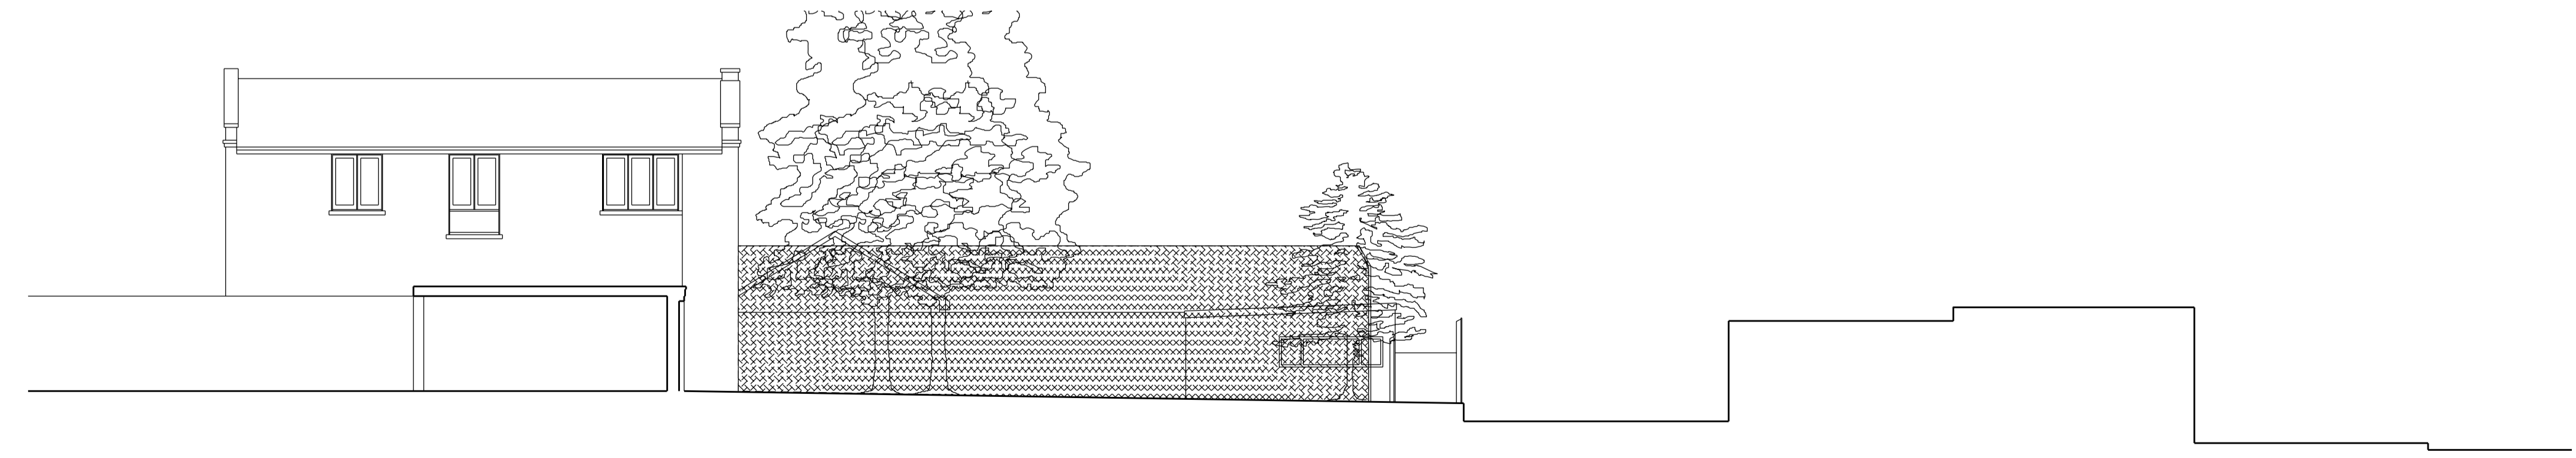

no 9 & 10 St Annes Close

Shops on Swains Lane

WEST ELEVATION



PLANNING APPLICATION

DWG NO	BBH.12.PL03A
SCALE	1:100 @ A1
DATE	DEC 2012
DRN	
CHKD	
REVISIONS	A 08.01.13 Tree locations corrected
PROJECT	NEW BUNGALOW AT BROOKFIELD HOUSE HIGHGATE
TITLE	EXISTING ELEVATIONS

ARCHITECTS  
INTERIOR  
+ URBAN  
DESIGNERS  
DAVID RICHMOND  
AND PARTNERS LTD  
S I X T E E N  
Bowling Green Lane  
London EC1R 0BD  
Tel: 0207 490 1722  
Fax: 0207 490 0314  
Email: studio@drp.co.uk  
ALL DIMENSIONS TO  
BE CHECKED ON SITE  
THIS DRAWING  
IS COPYRIGHT  
DO NOT SCALE