




Foreground trees omitted for clarity

SOUTH ELEVATION




NORTH ELEVATION

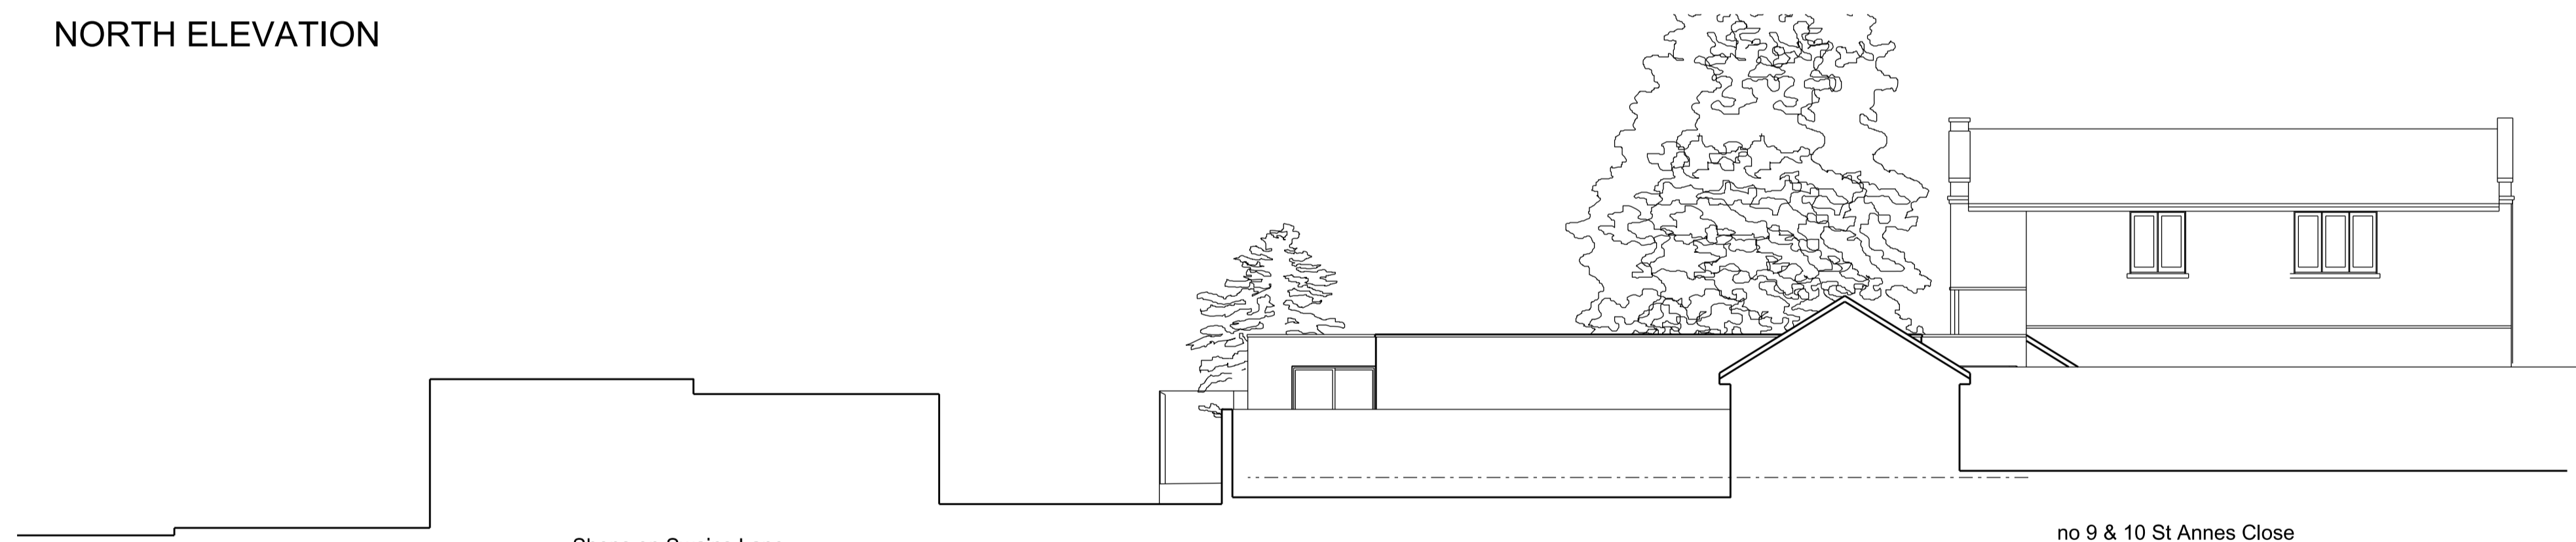

Shops on Swains Lane

no 9 & 10 St Annes Close

EAST ELEVATION

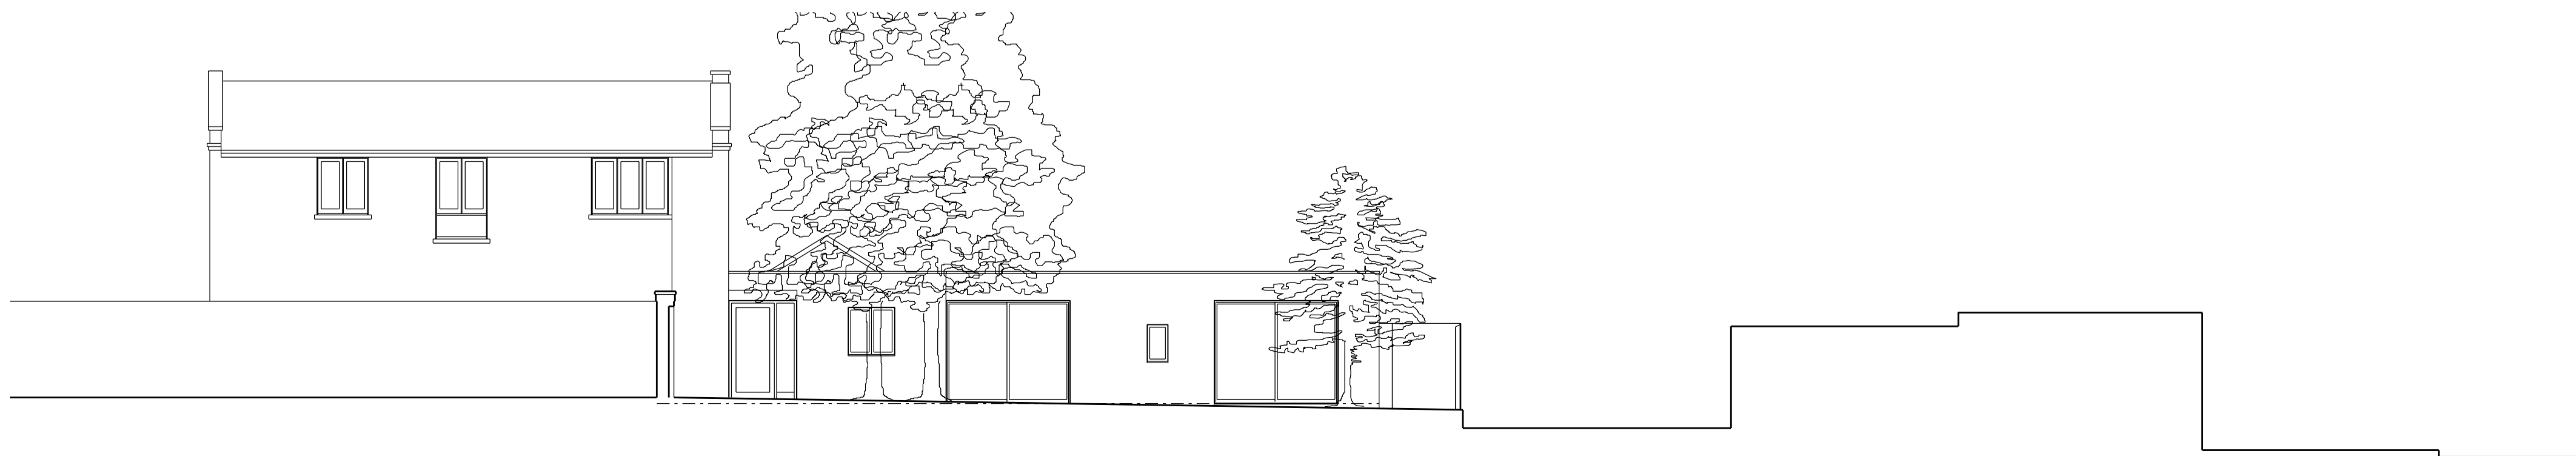

no 9 & 10 St Annes Close

Shops on Swains Lane

WEST ELEVATION

PROPOSED MATERIALS

- WALLS - Facing brick to match existing houses on site.
- WINDOWS /SLIDING DOORS - Colour coated aluminium framed d.g. units. Colour TBA.
- DOORS - Solid oak vertically boarded. Finish light oak Cetol system.
- ROOF - Sedum planted roof with minimum falls to internal gutters and downpipes.
- FASCIAS - Colour coated aluminium trim to cap brickwork.



PLANNING APPLICATION

DWG NO	BBH.12.PL04A
SCALE	1:100 @ A1
DATE	DEC 2012
DRN	
CHKD	
REVISIONS	A 08.01.13 Tree locations corrected
PROJECT	NEW BUNGALOW AT BROOKFIELD HOUSE HIGHGATE
TITLE	PROPOSED ELEVATIONS



ARCHITECTS
INTERIOR
+ URBAN
DESIGNERS
DAVID RICHMOND
AND PARTNERS LTD
S I X T E E N
Bowling Green Lane
London EC1R 0BD
Tel: 0207 490 1722
Fax: 0207 490 0314
Email: studio@aiud.co.uk
ALL DIMENSIONS TO
BE CHECKED ON SITE
THIS DRAWING
IS COPYRIGHT
DO NOT SCALE