



(c) UKMap Copyright. The GeoInformation Group 2012 Licence No. LANDMLON100003121118

ISSUED FOR PLANNING

Osel
architects and
development consultants

PROJECT:
597 FINCHLEY ROAD
LONDON, NW3 7BS

CLIENT:
HANI HASNA
PURPLE HAZE, WARREN LANE, STANMORE
STANMORE, MIDDLESEX HA7 4LE

DRAWING:
LOCATION PLAN

DRAWING No.:
012-039/S101

SCALE: 1:1250 @ A4


DRAWN: RG DATE: JUNE 2012

CHECKED: TM DATE: JUNE 2012

26 Oakbury Place, London W1U 3PR Tel: 020 7224 2447 Fax: 020 7224 2997
E-mail: admin@oselarch.co.uk Web: www.oselarchitecture.co.uk
© COPYRIGHT EXISTS ON THE DETAILS AND INFORMATION SHOWN ON THIS DRAWING

SCALE 1 : 1250
SCALE 1 : 1



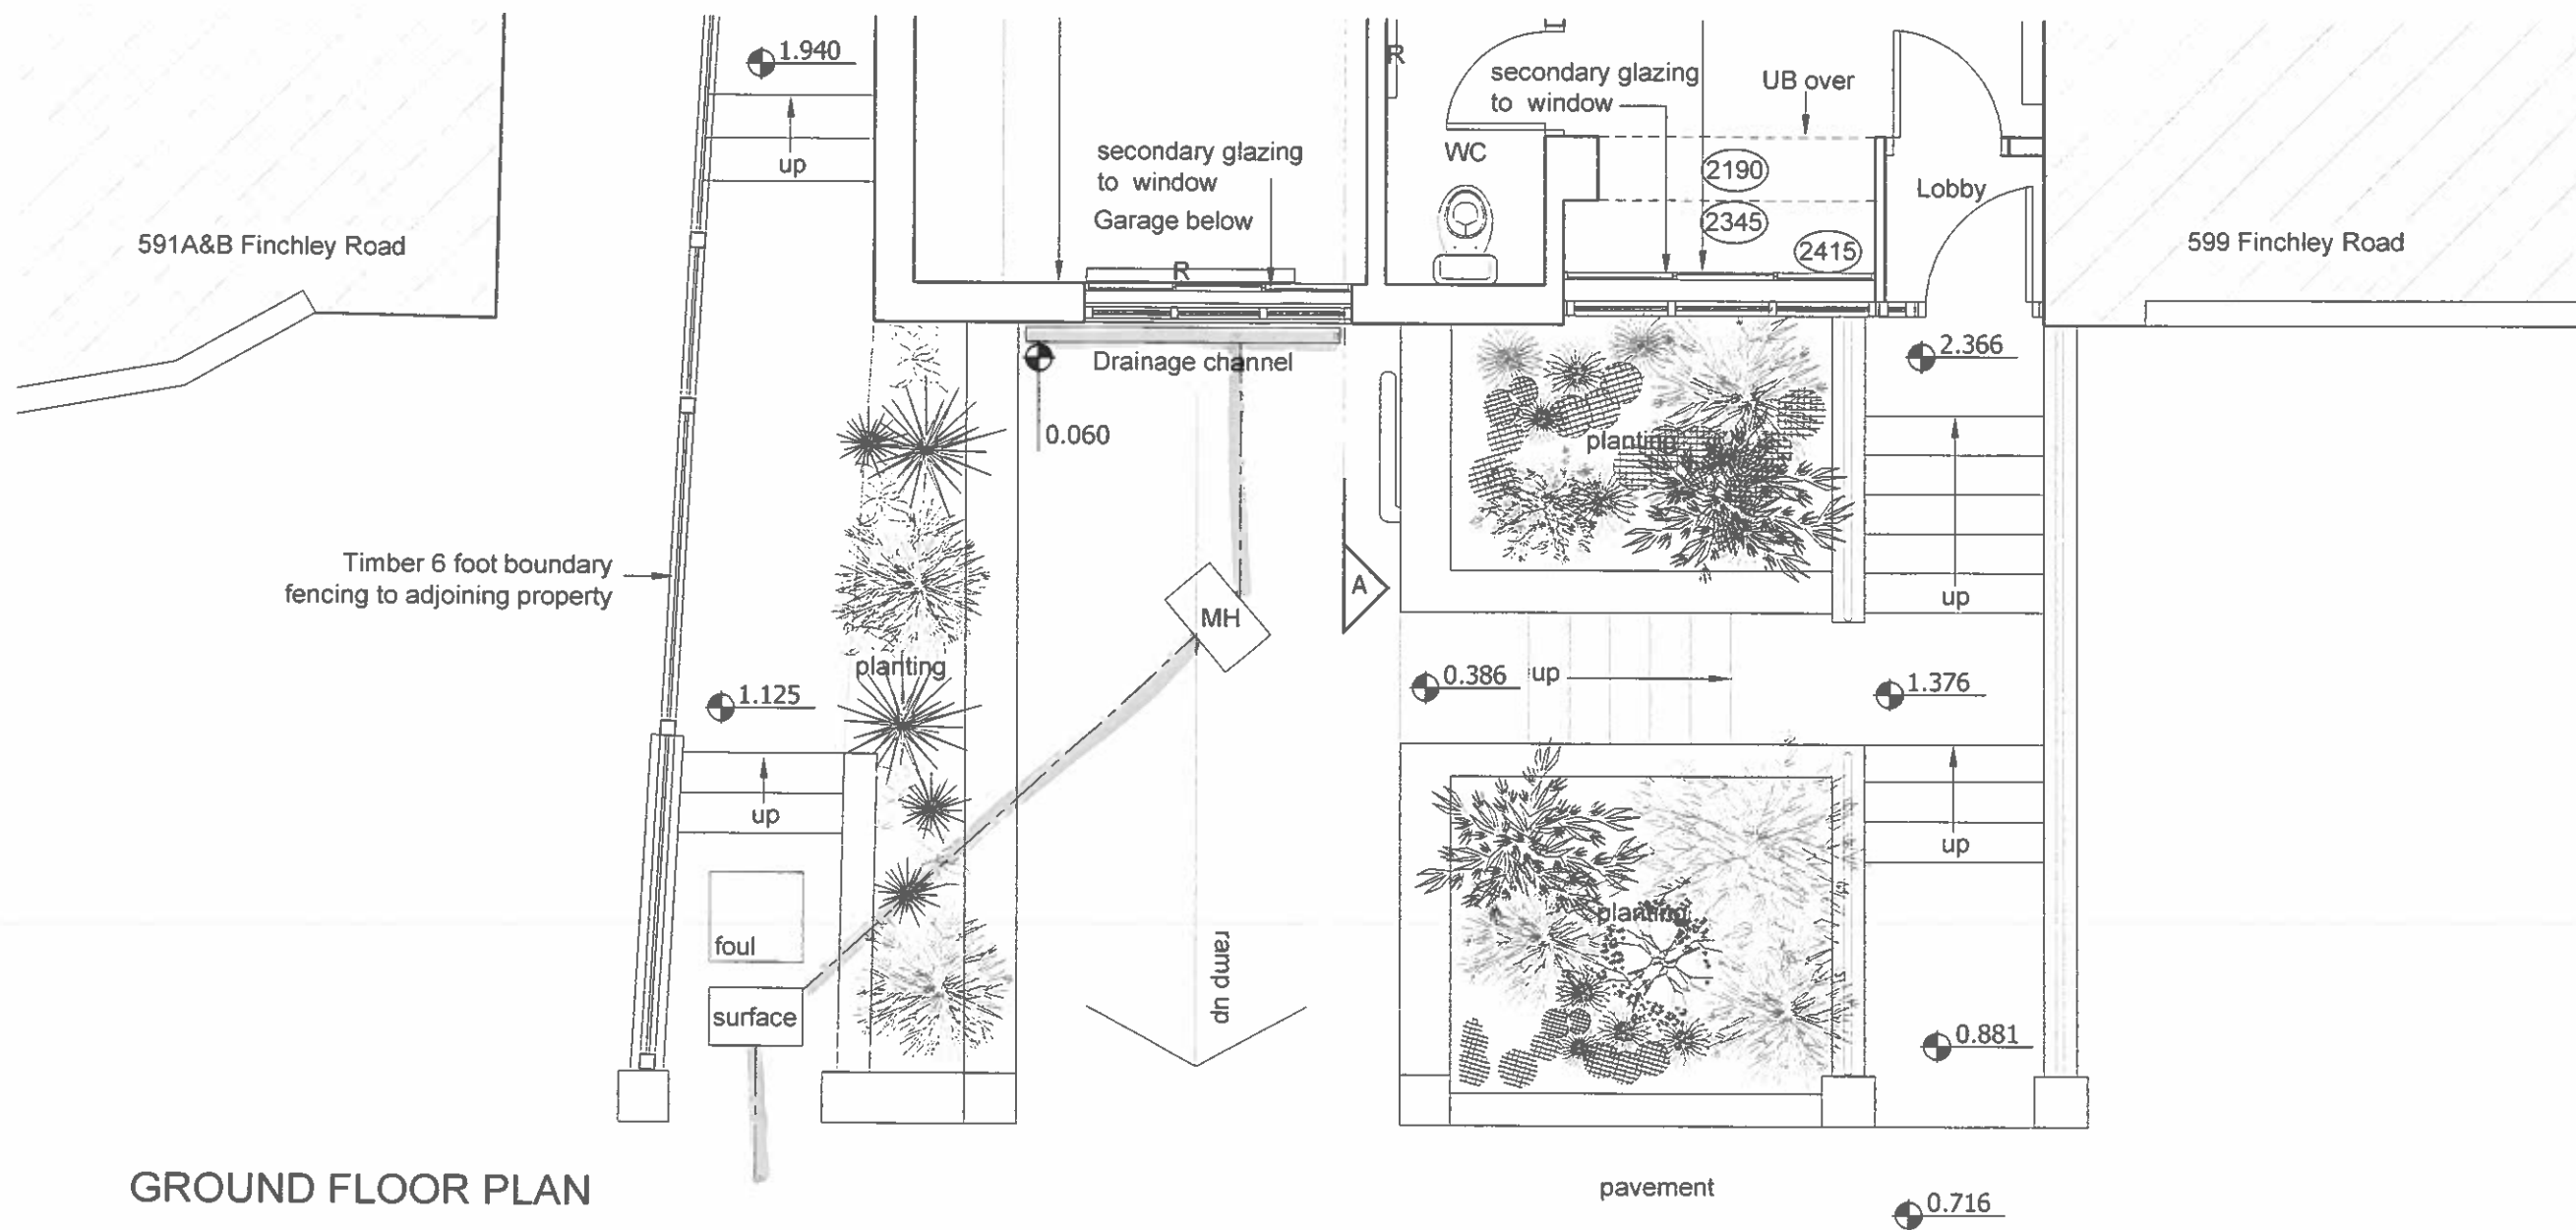


GROUND FLOOR PLAN

Scale 1:50 2 A3




597 FINCHLEY ROAD
 CONDITION 6 DISCHARGE
 REF: 2012/3899/P
 EXISTING FRONT LANDSCAPE
 E12-039/Ex 01.

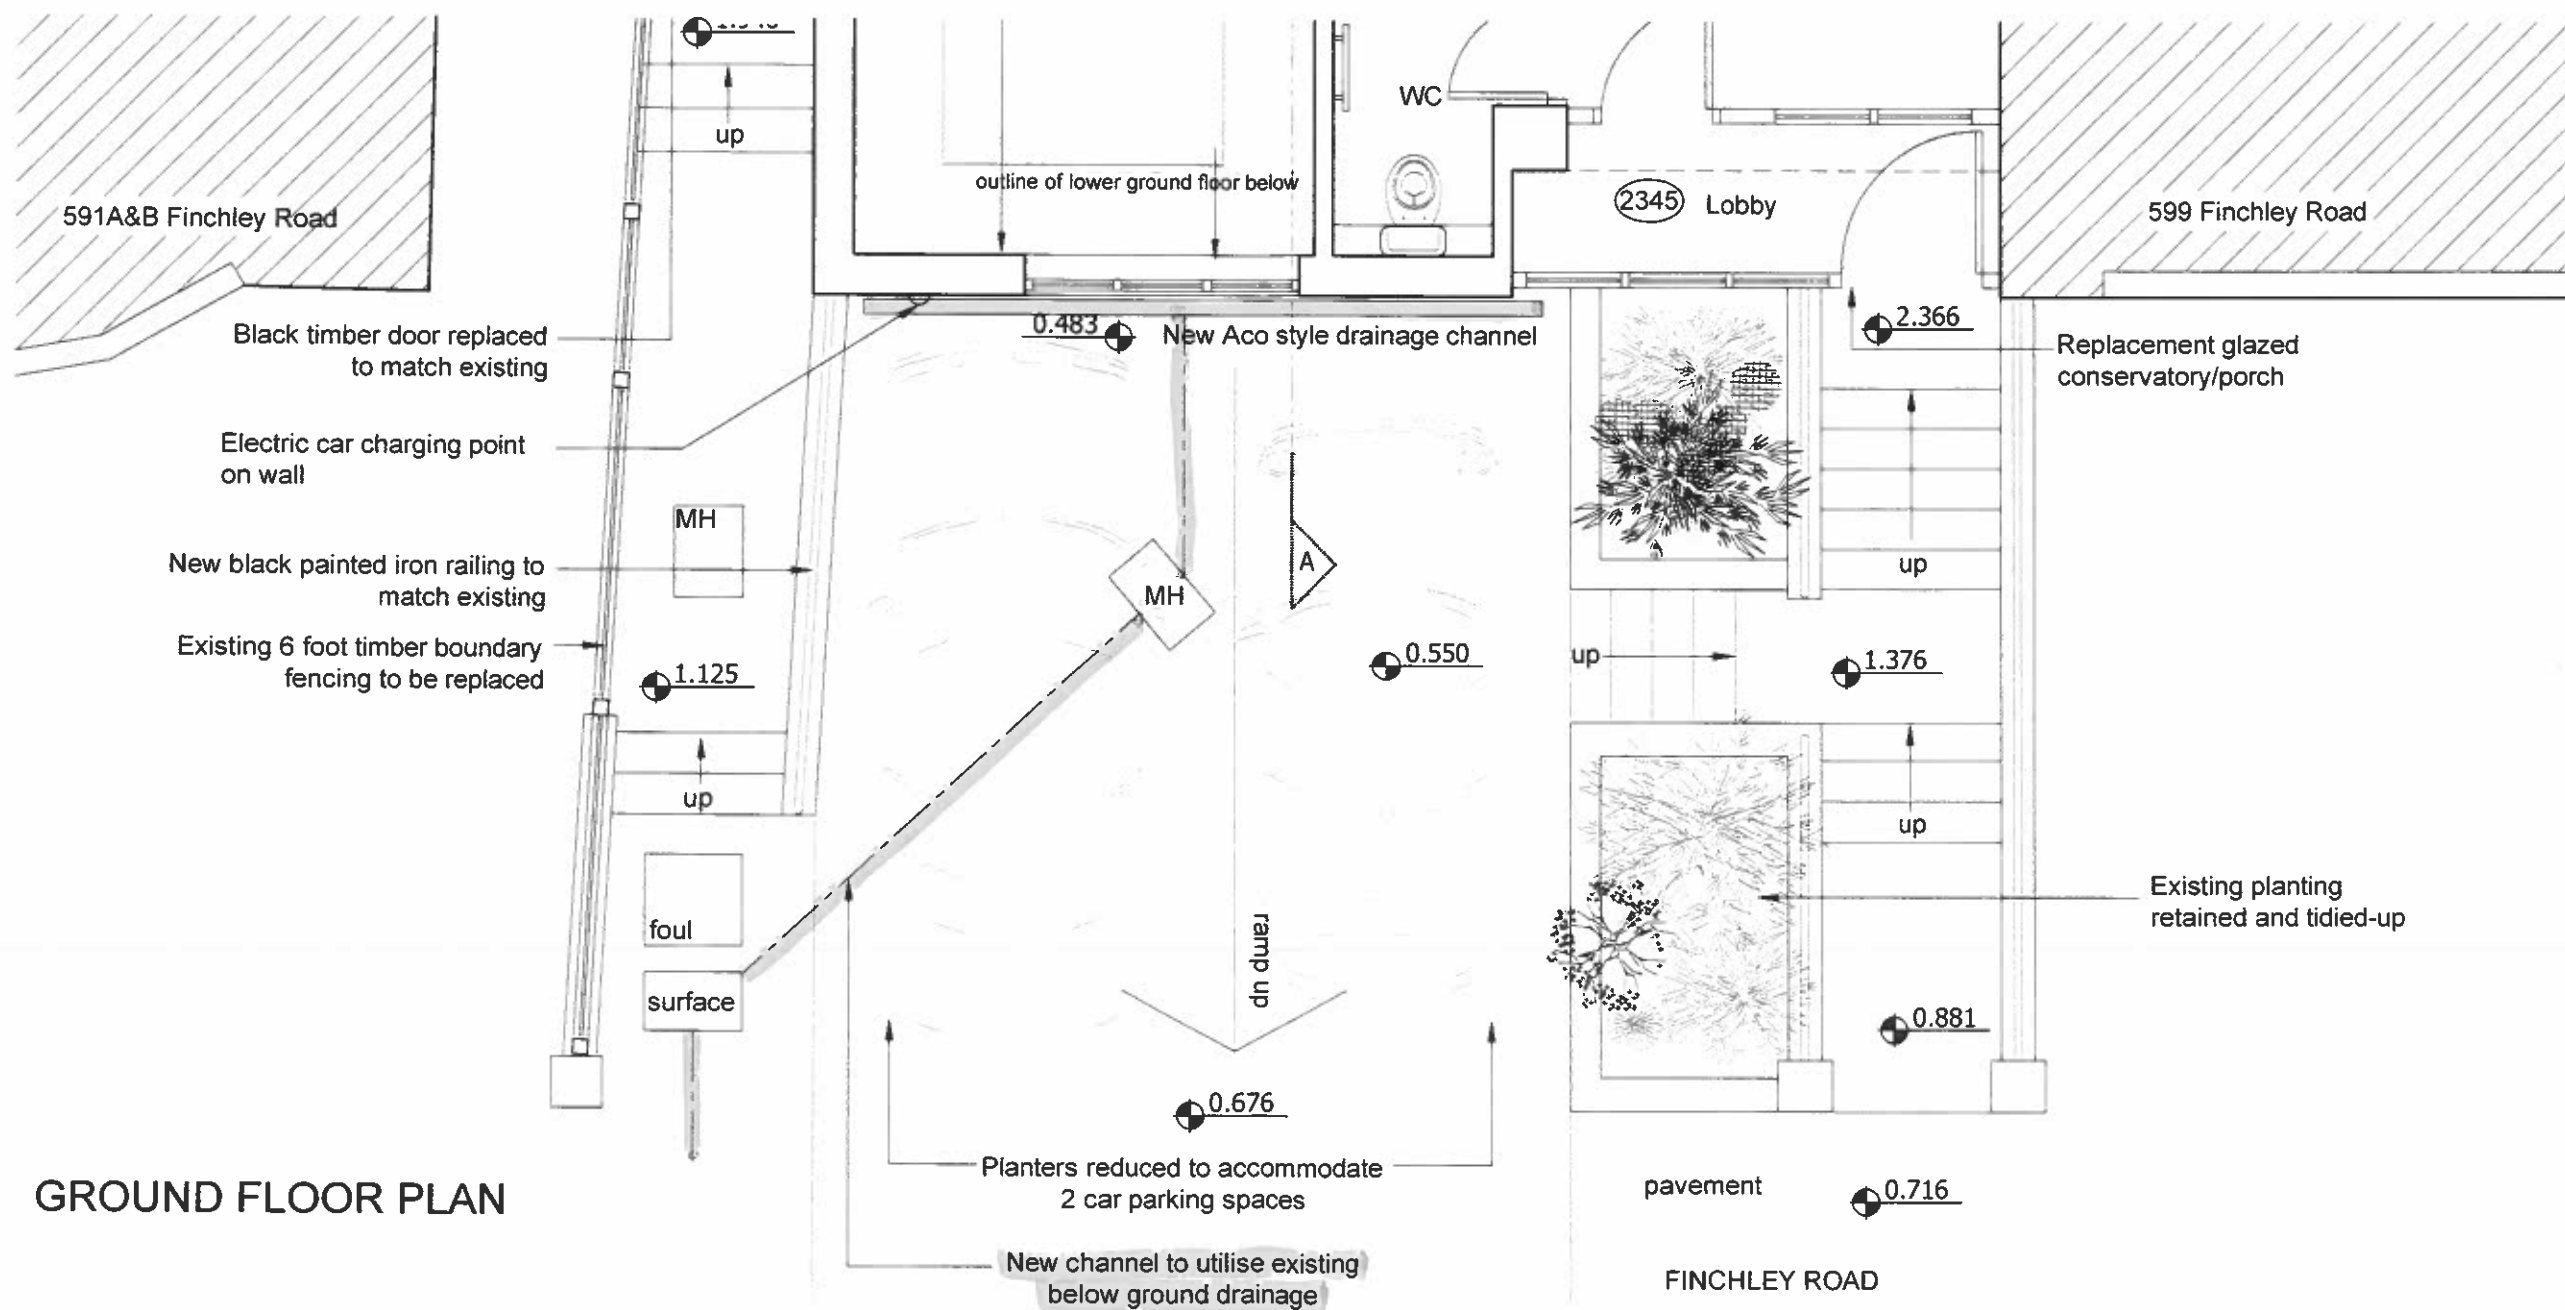

Scale 1:50 @ A3



597 FINCHLEY ROAD
 CONDITION 6 DISCHARGE
 REF: 2012/3899/P
 PROPOSED FRONT LANDSCAPE
 E12-039/P01.

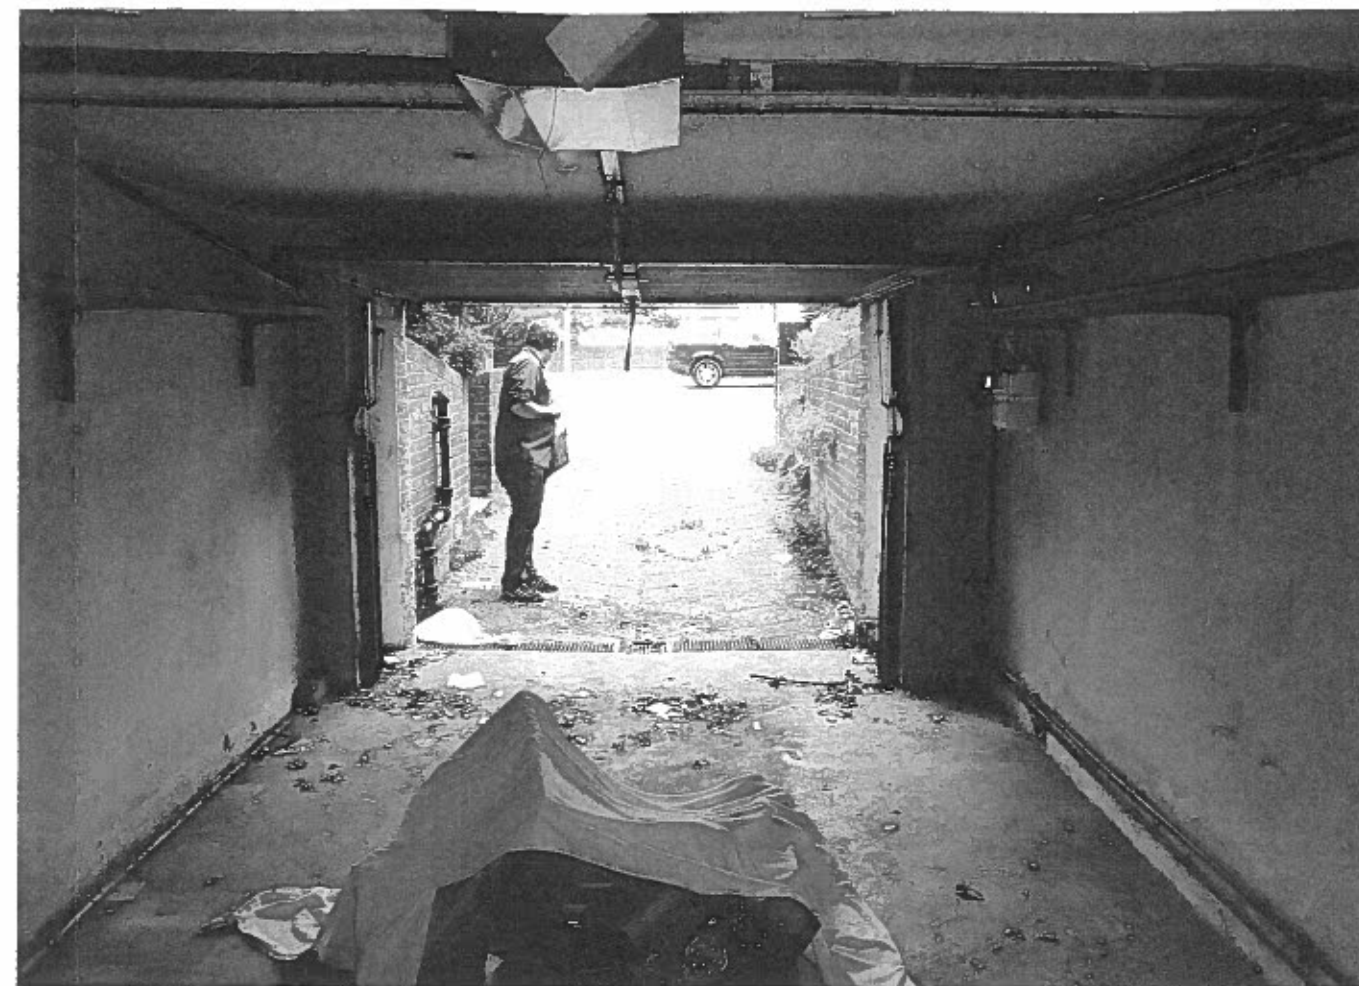

Photos of as Existing condition
with existing drainage channel
visible a foot of ramp to
garage.

Proposed hardstanding will
be raised 420mm, but
will remain below the level
of the pavement/cross-over.

597 FINCHLEY ROAD
CONDITION 6 DISCHARGE
REF: 2012/3899/P
PHOTOS
E12-039/PH10.